



Purchaser must verify all dimensions and conditions before beginning construction.

MidTown Designs Inc. assumes no liability for contractors practices and procedures

These drawings are instruments of service and as such shall remain property of the designer

© Copyright 2023

MidTown Designs Inc.
All Rights Reserved

THIS PLAN DESIGNED UNDER NORTH CAROLINA
RESIDENTIAL CODE 2018 EDITION (2018 IRC)
NC 2008 NCRC, Wind : 115 - 120 mph

SUMNER CONSTRUCTION
The Camden 2
LOT 156 IRONWOOD

3/28/2023

PROJECT #
230307

MidTown Designs Inc. 1732 Deacon Falls Way, Wendell NC 27591 Phone: 919-783-8626 www.midtowndesigns.com



FRONT ELEVATION
SCALE 1/4" = 1'0"

ATTIC VENTILATION:
THE NET FREE VENTILATING AREA SHALL BE NOT LESS THAN 1 TO 150 OF THE AREA OF THE SPACE VENTILATED EXCEPT THAT THE AREA MAY BE 1 TO 200, PROVIDED AT LEAST 50 PERCENT OF THE REQUIRED VENTILATING AREA IS PROVIDED BY VENTILATORS LOCATED IN THE UPPER PORTION OF THE SPACE TO BE VENTILATED AT LEAST 5 FEET ABOVE EAVE OR CORNICE VENTS WITH THE BALANCE OF THE REQUIRED VENTILATION TO BE PROVIDED BY EAVE OR CORNICE VENTS.
GROSS ATTIC AREA TO BE VENTILATED 2341 SQ.FT.
2341/200 = 11.71 SQ.FT. NET FREE AREA
50% OF VENTING MUST BE 5FT. ABOVE EAVE OR SOFFIT VENTS.



REAR ELEVATION
SCALE 1/8" = 1'0"
STEPS TO GRADE AS NEEDED



Purchaser must verify all dimensions and conditions before beginning construction.

MidTown Designs Inc. assumes no liability for contractors practices and procedures

These drawings are instruments of service and as such shall remain property of the designer

© Copyright 2023



MidTown Designs Inc.
All Rights Reserved

THIS PLAN DESIGNED UNDER NORTH CAROLINA
RESIDENTIAL CODE 2018 EDITION (2018 IRC)
NC 2008 NCRC, Wind : 115 - 120 mph

SUMNER CONSTRUCTION The Camden 2 LOT 156 IRONWOOD
MidTown Designs Inc. 1732 Deacon Falls Way, Wendell NC 27591 Phone: 919-783-8626 www.midtowndesigns.com

3/28/2023

PROJECT #
230307

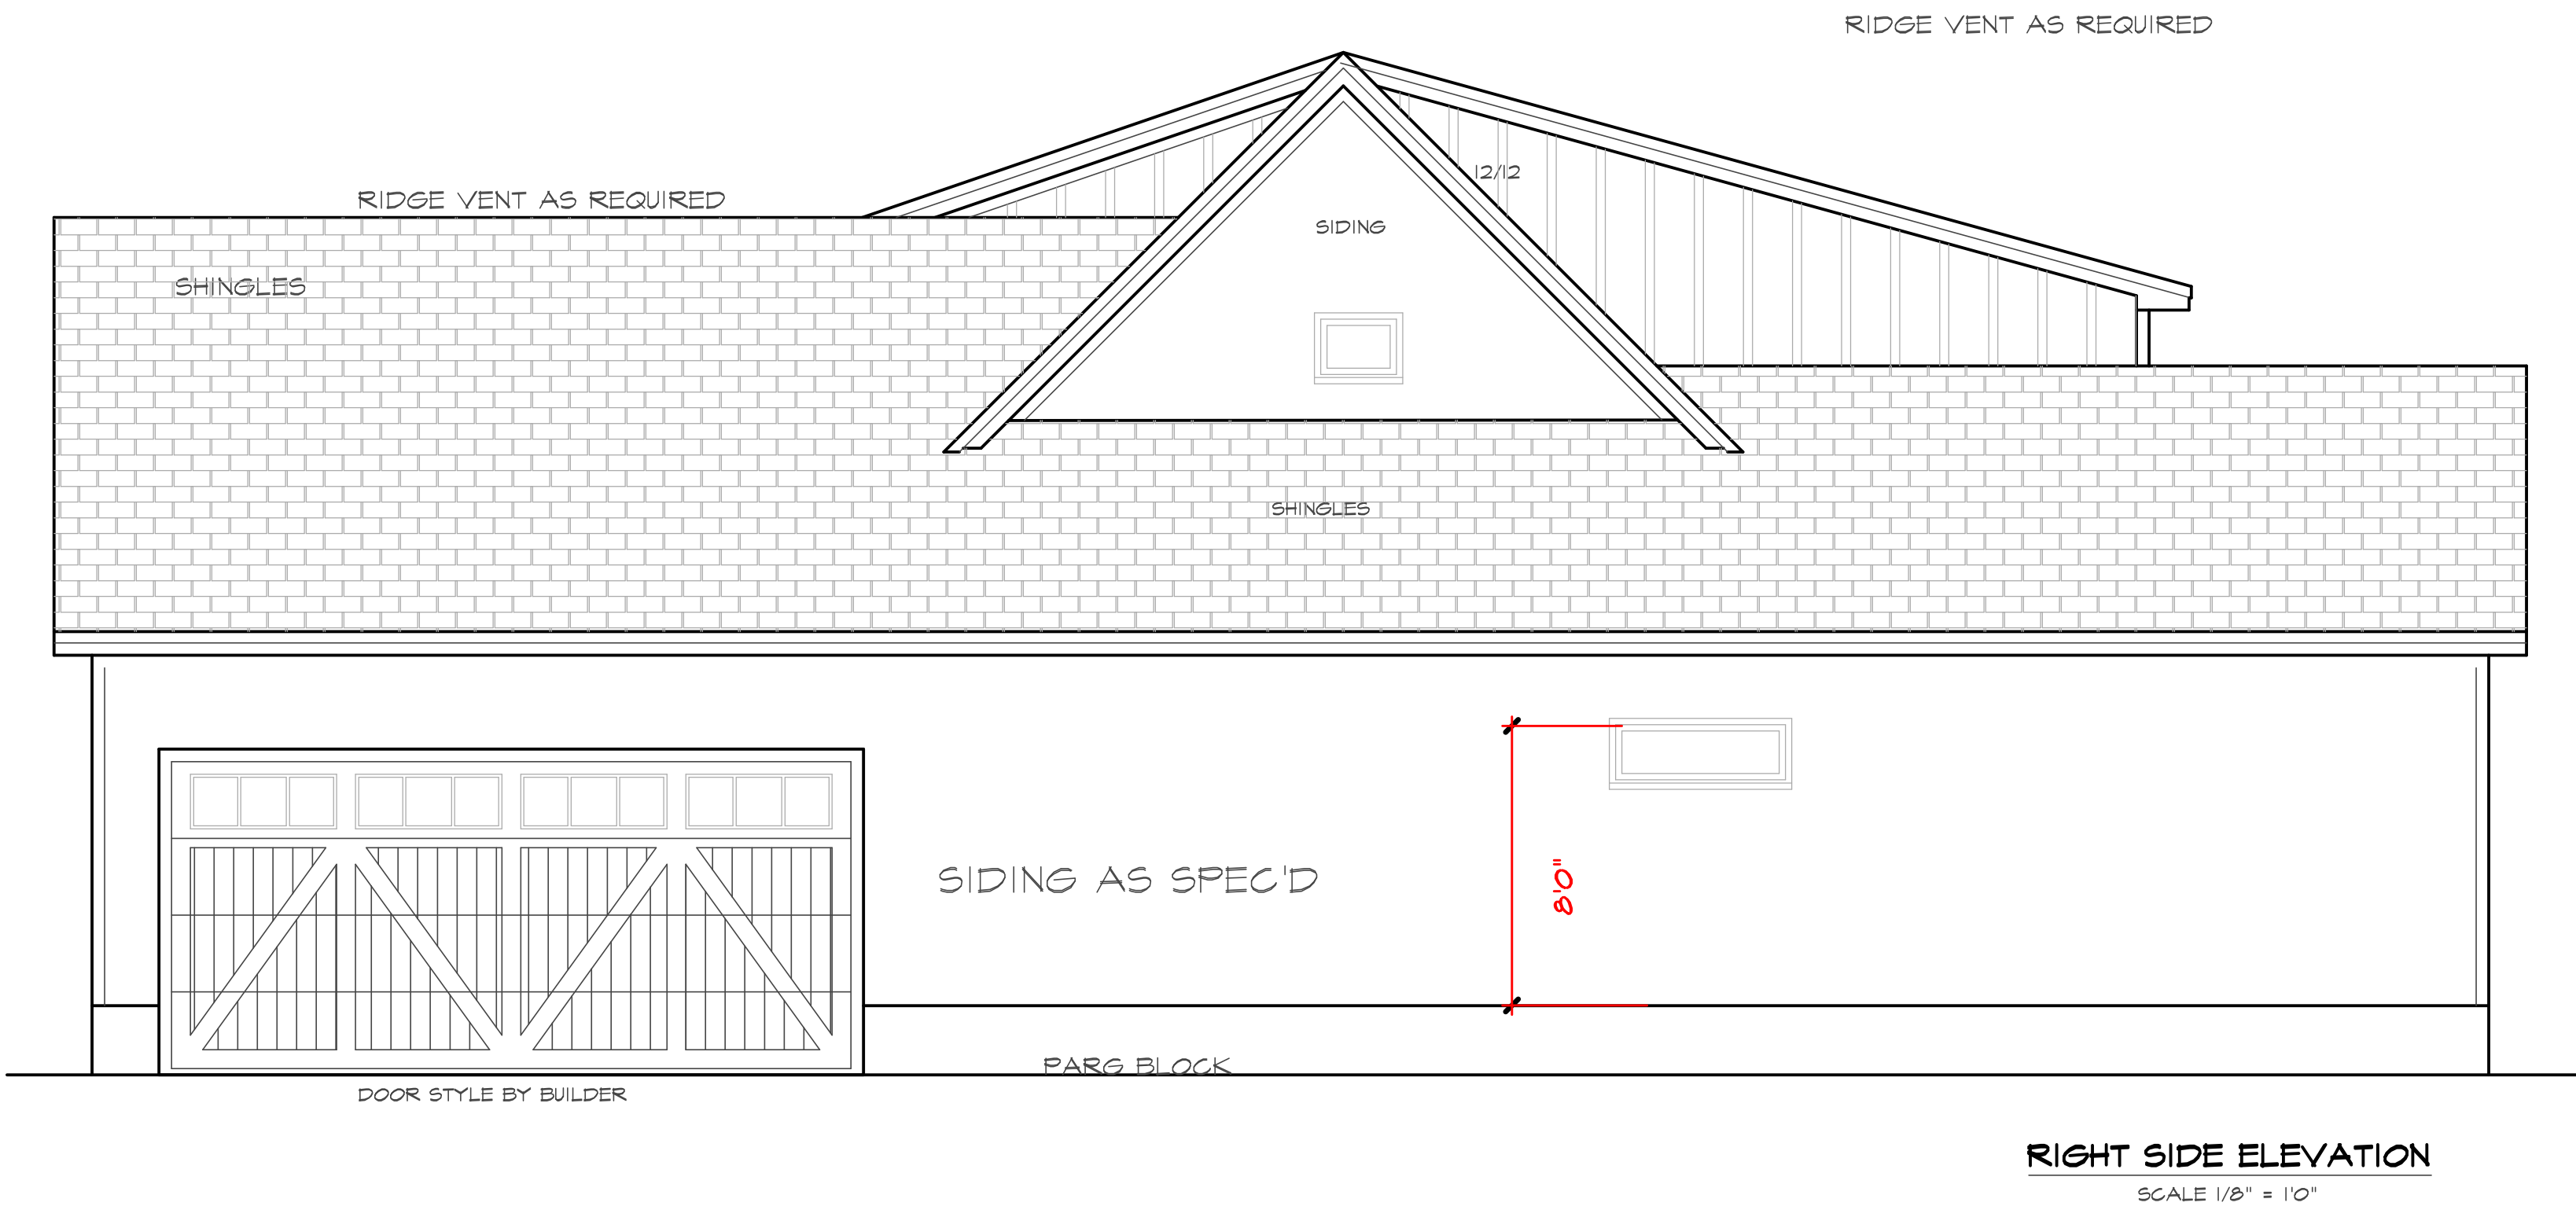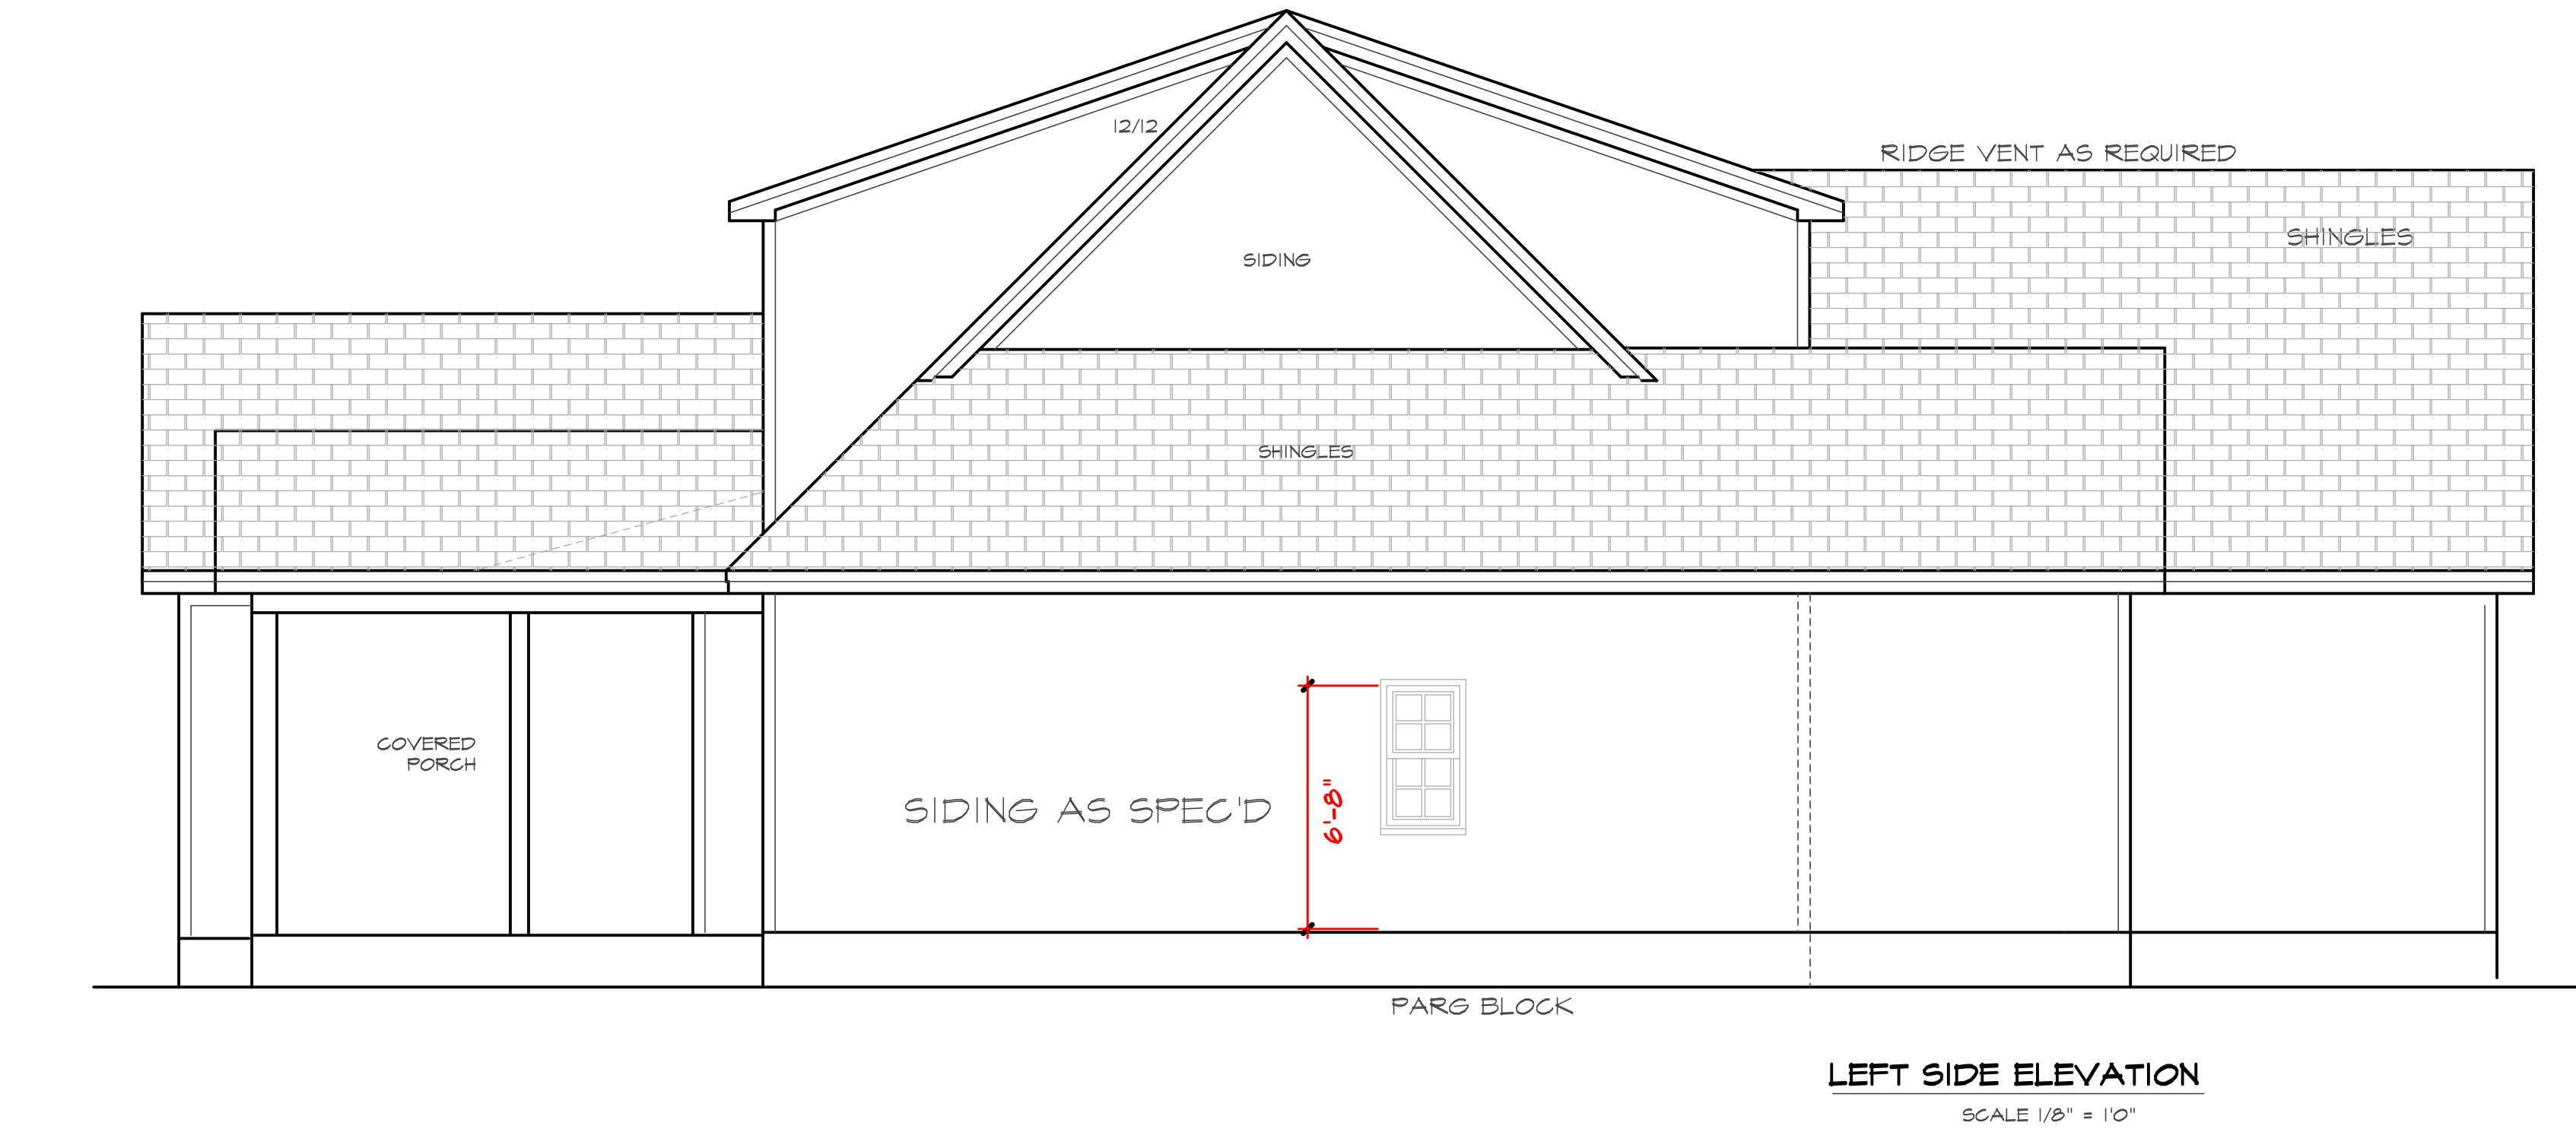

**THIS PLAN DESIGNED UNDER NORTH CAROLINA
RESIDENTIAL CODE 2018 EDITION (2018 IRC)**

SUMNER CONSTRUCTION
The Camden 2
LOT 156 IRONWOOD

MidTown Designs Inc. 1732 Deacon Falls Way. Wendell NC 27591 Phone: 919-783-8626 www.midtowndesigns.com

3/28/2023

PROJECT #
230307

FOUNDATION STRUCTURAL NOTES:

- ① (3) 2 x 10 SFF #2 GIRDER DROPPED, TYPICAL UNO.
- ② CONCRETE BLOCK PIER SIZE SHALL BE:
- | SIZE | HOLLOW MASONRY | SOLID MASONRY |
|---------|----------------|-------------------|
| 8 x 16 | UP TO 32" HIGH | UP TO 5'-0" HIGH |
| 12 x 16 | UP TO 48" HIGH | UP TO 9'-0" HIGH |
| 16 x 16 | UP TO 64" HIGH | UP TO 12'-0" HIGH |
| 24 x 24 | UP TO 96" HIGH | |
- WITH 30" x 30" x 10" CONCRETE FOOTING, UNO.

- ③ WALL FOOTING AS FOLLOWS:

DEPTH: 8" - UP TO 2-1/2 STORY
10" - 3 STORY

WIDTH: SIDING (OR EQUAL)
- 16" - UP TO 2-1/2 STORY

BRICK VENEER
- 16" - 1 ST
- 20" - 2 ST
- 24" - 3 ST

FOR FOUNDATION WALL HEIGHT AND BACKFILL
REQUIREMENTS, REFER TO NORTH CAROLINA
RESIDENTIAL CODE TABLE R404.1.1 (1 THRU 4)
NOTE: ASSUMED SOIL BEARING CAPACITY = 2000 PSF
CONTRACTOR MUST VERIFY SITE CONDITIONS
AND CONTACT SOILS ENGINEER IF MARGINAL OR
UNSTABLE SOILS ARE ENCOUNTERED.

ATTACH SILL PLATE WITH 1/2"dia. ANCHOR BOLTS
AT 6'-0" CENTERS (7" EMBEDMENT) AND 12" FROM
EACH PLATE END. (SECTION R 403.1.6)

- 4 "■" DESIGNATES A SIGNIFICANT POINT
LOAD TO HAVE SOLID BLOCKING TO
PIER. SOLID BLOCK ALL BEAM BEARING
POINTS NOTED TO HAVE THREE OR
MORE STUDS TO END, TYPICAL.

- ## 5 ABBREVIATIONS

"SJ" = SINGLE JOIST
"DJ" = DOUBLE JOIST


FOUNDATION VENTING

SECTION R408 UNDER FLOOR SPACE

R408.1 Ventilation. The under-floor space between the bottom of the floor joists and the earth under any building (except space occupied by a basement or cellar) shall be provided with ventilation openings through foundation walls or exterior walls. The minimum net area of ventilation openings shall not be less than 1 square foot for each 150 square feet (0.67 m squared for each 100 m squared) of under-floor space area. One such ventilating opening shall be within 3 feet (914 mm) of each corner and intermediate opening.

CRAWL AREA TO BE VENTED: 1635 SQ.FT.
163/1500 = 1.09 NET FREE VENTING AREA REQUIRED

R408.2 Ground Vapor Retarder
A minimum 6 mil. polyethylene vapor retarder shall be installed to cover all earth in the crawl space with joints lapped not less than 12"

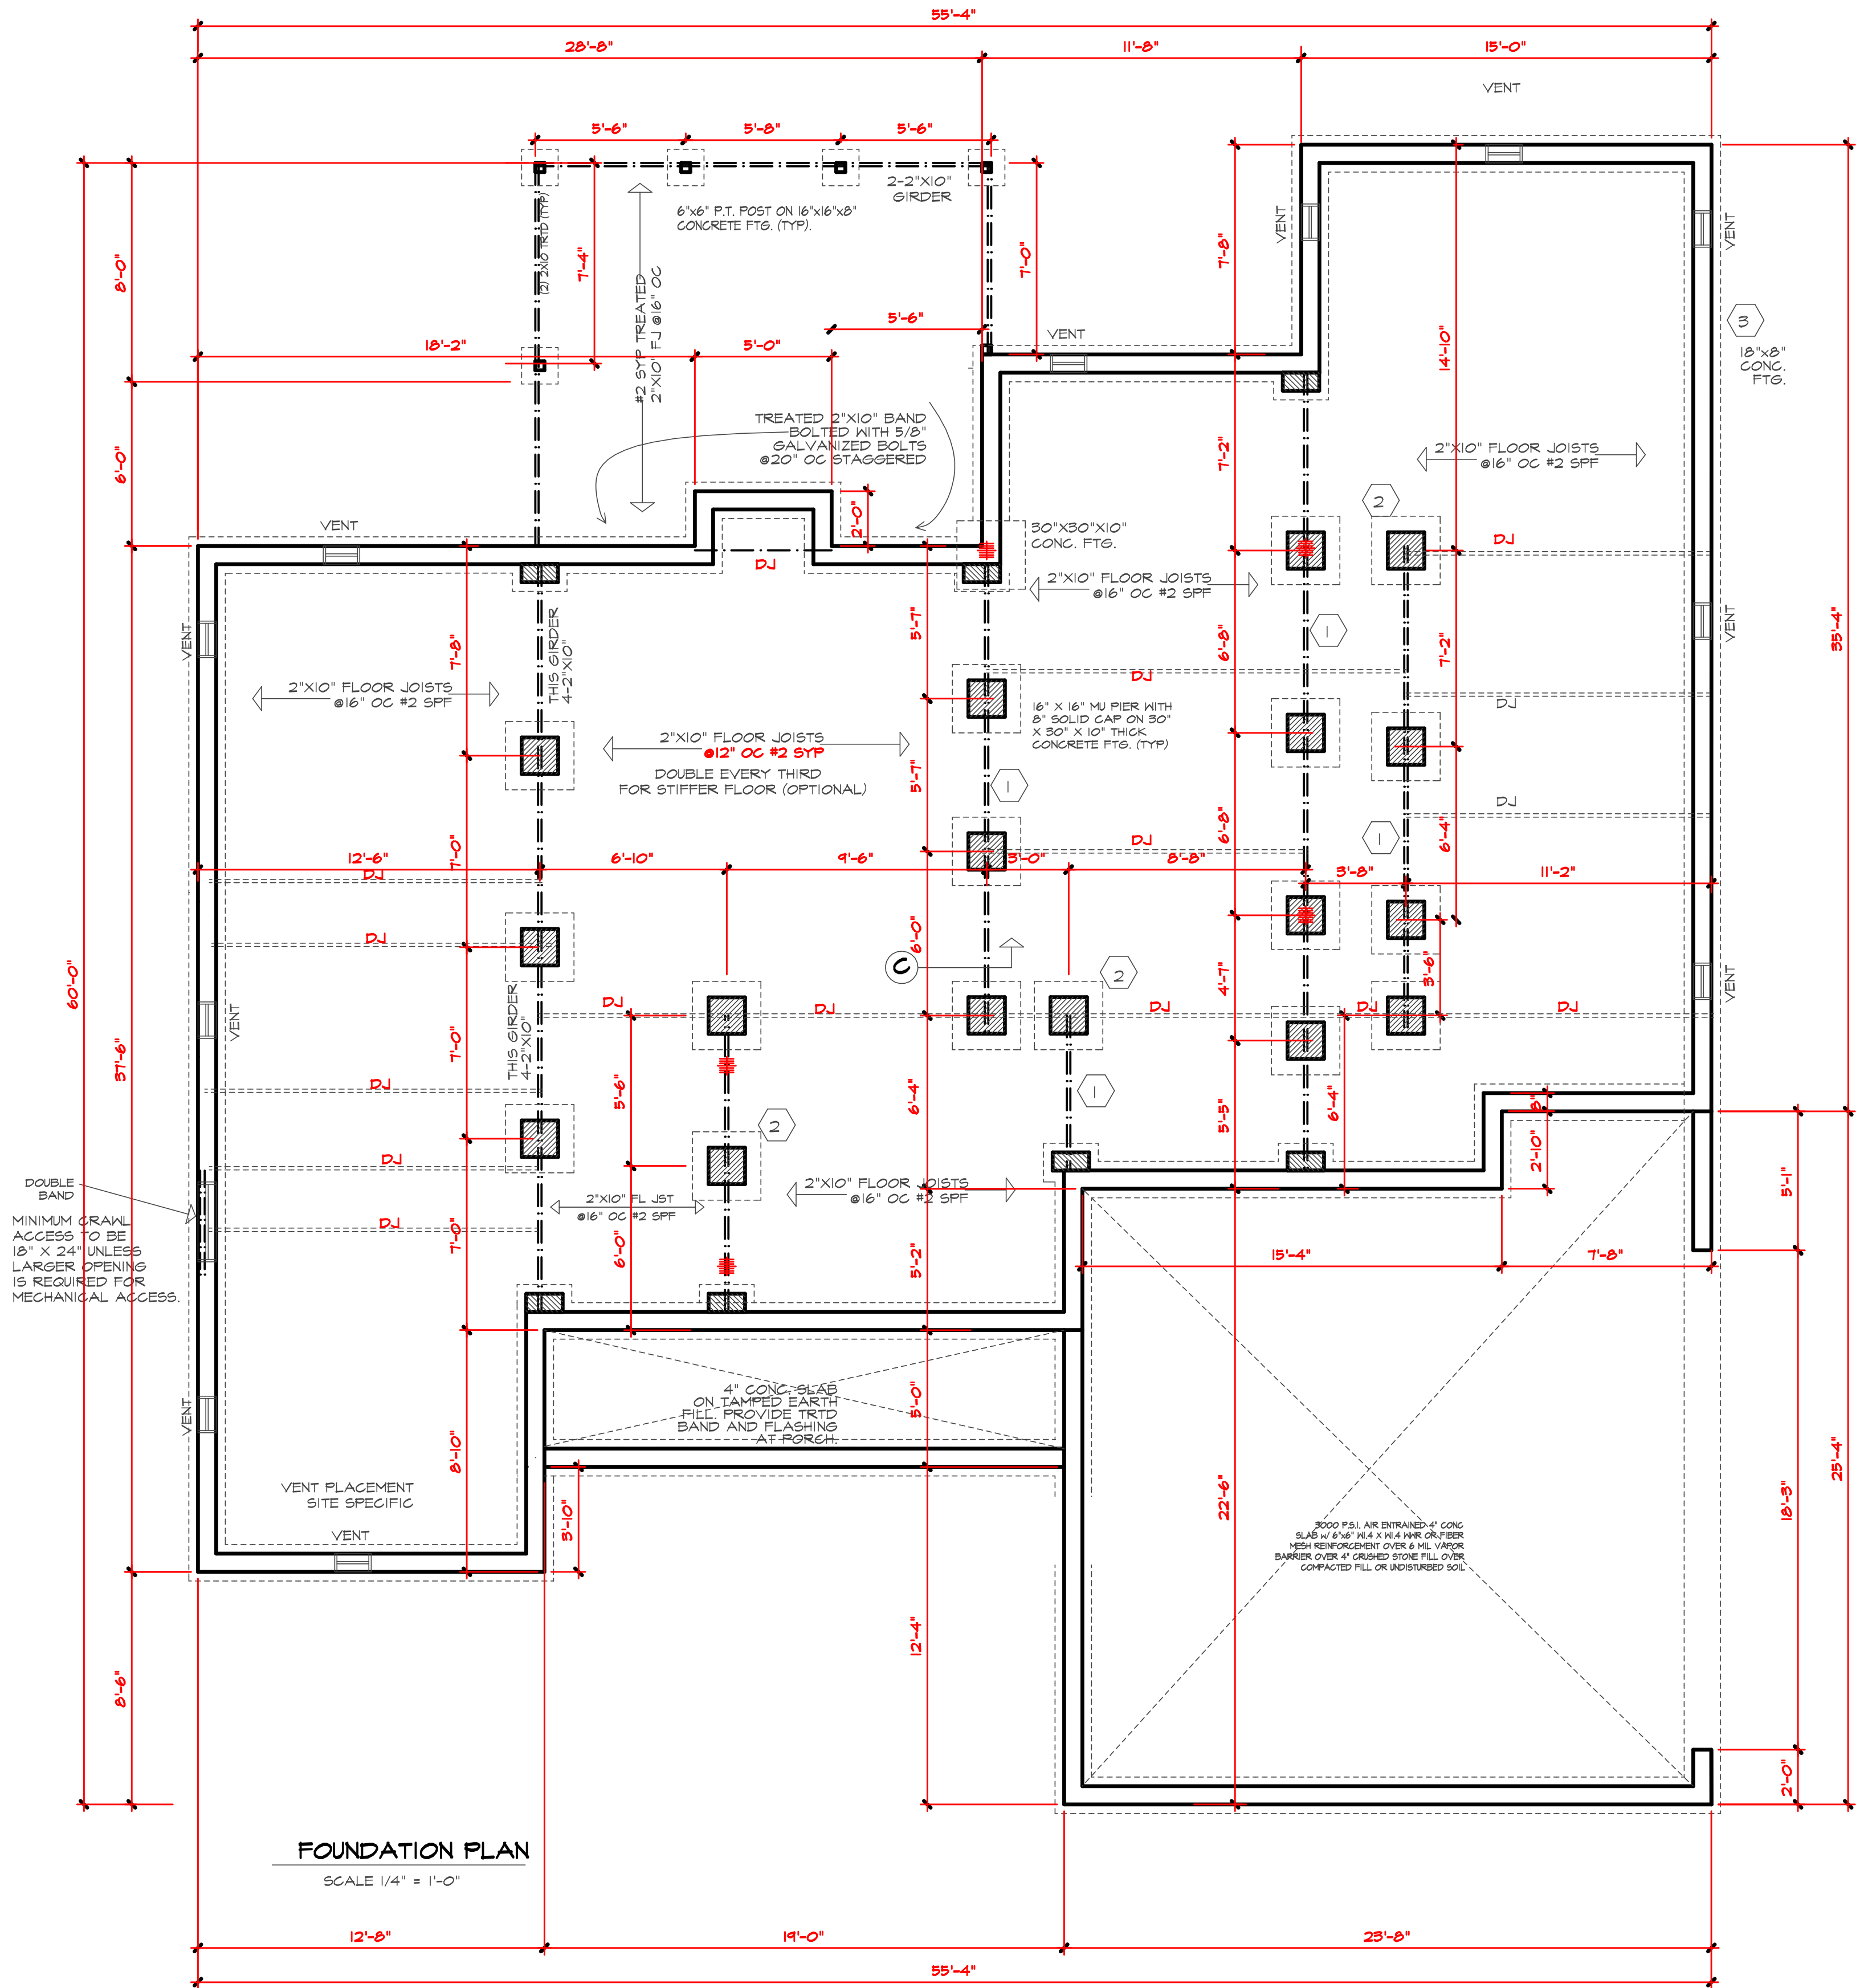



Purchaser must verify all dimensions and conditions before beginning construction.

MidTown Designs Inc. assumes no liability for contractors practices and procedures

These drawings are instruments of service and as such shall remain property of the designer

© Copyright 2023

MidTown Designs Inc.
All Rights Reserved


THIS PLAN DESIGNED UNDER NORTH CAROLINA
RESIDENTIAL CODE 2018 EDITION (2018 IRC)

SUMNER CONSTRUCTION The Camden 2 LOT 156 IRONWOOD

3/28/2023


PROJECT #
230307

MidTown Designs Inc. 1732 Deacon Falls Way, Wendell NC 27591 Phone: 919-783-8626 www.midtowndesigns.com

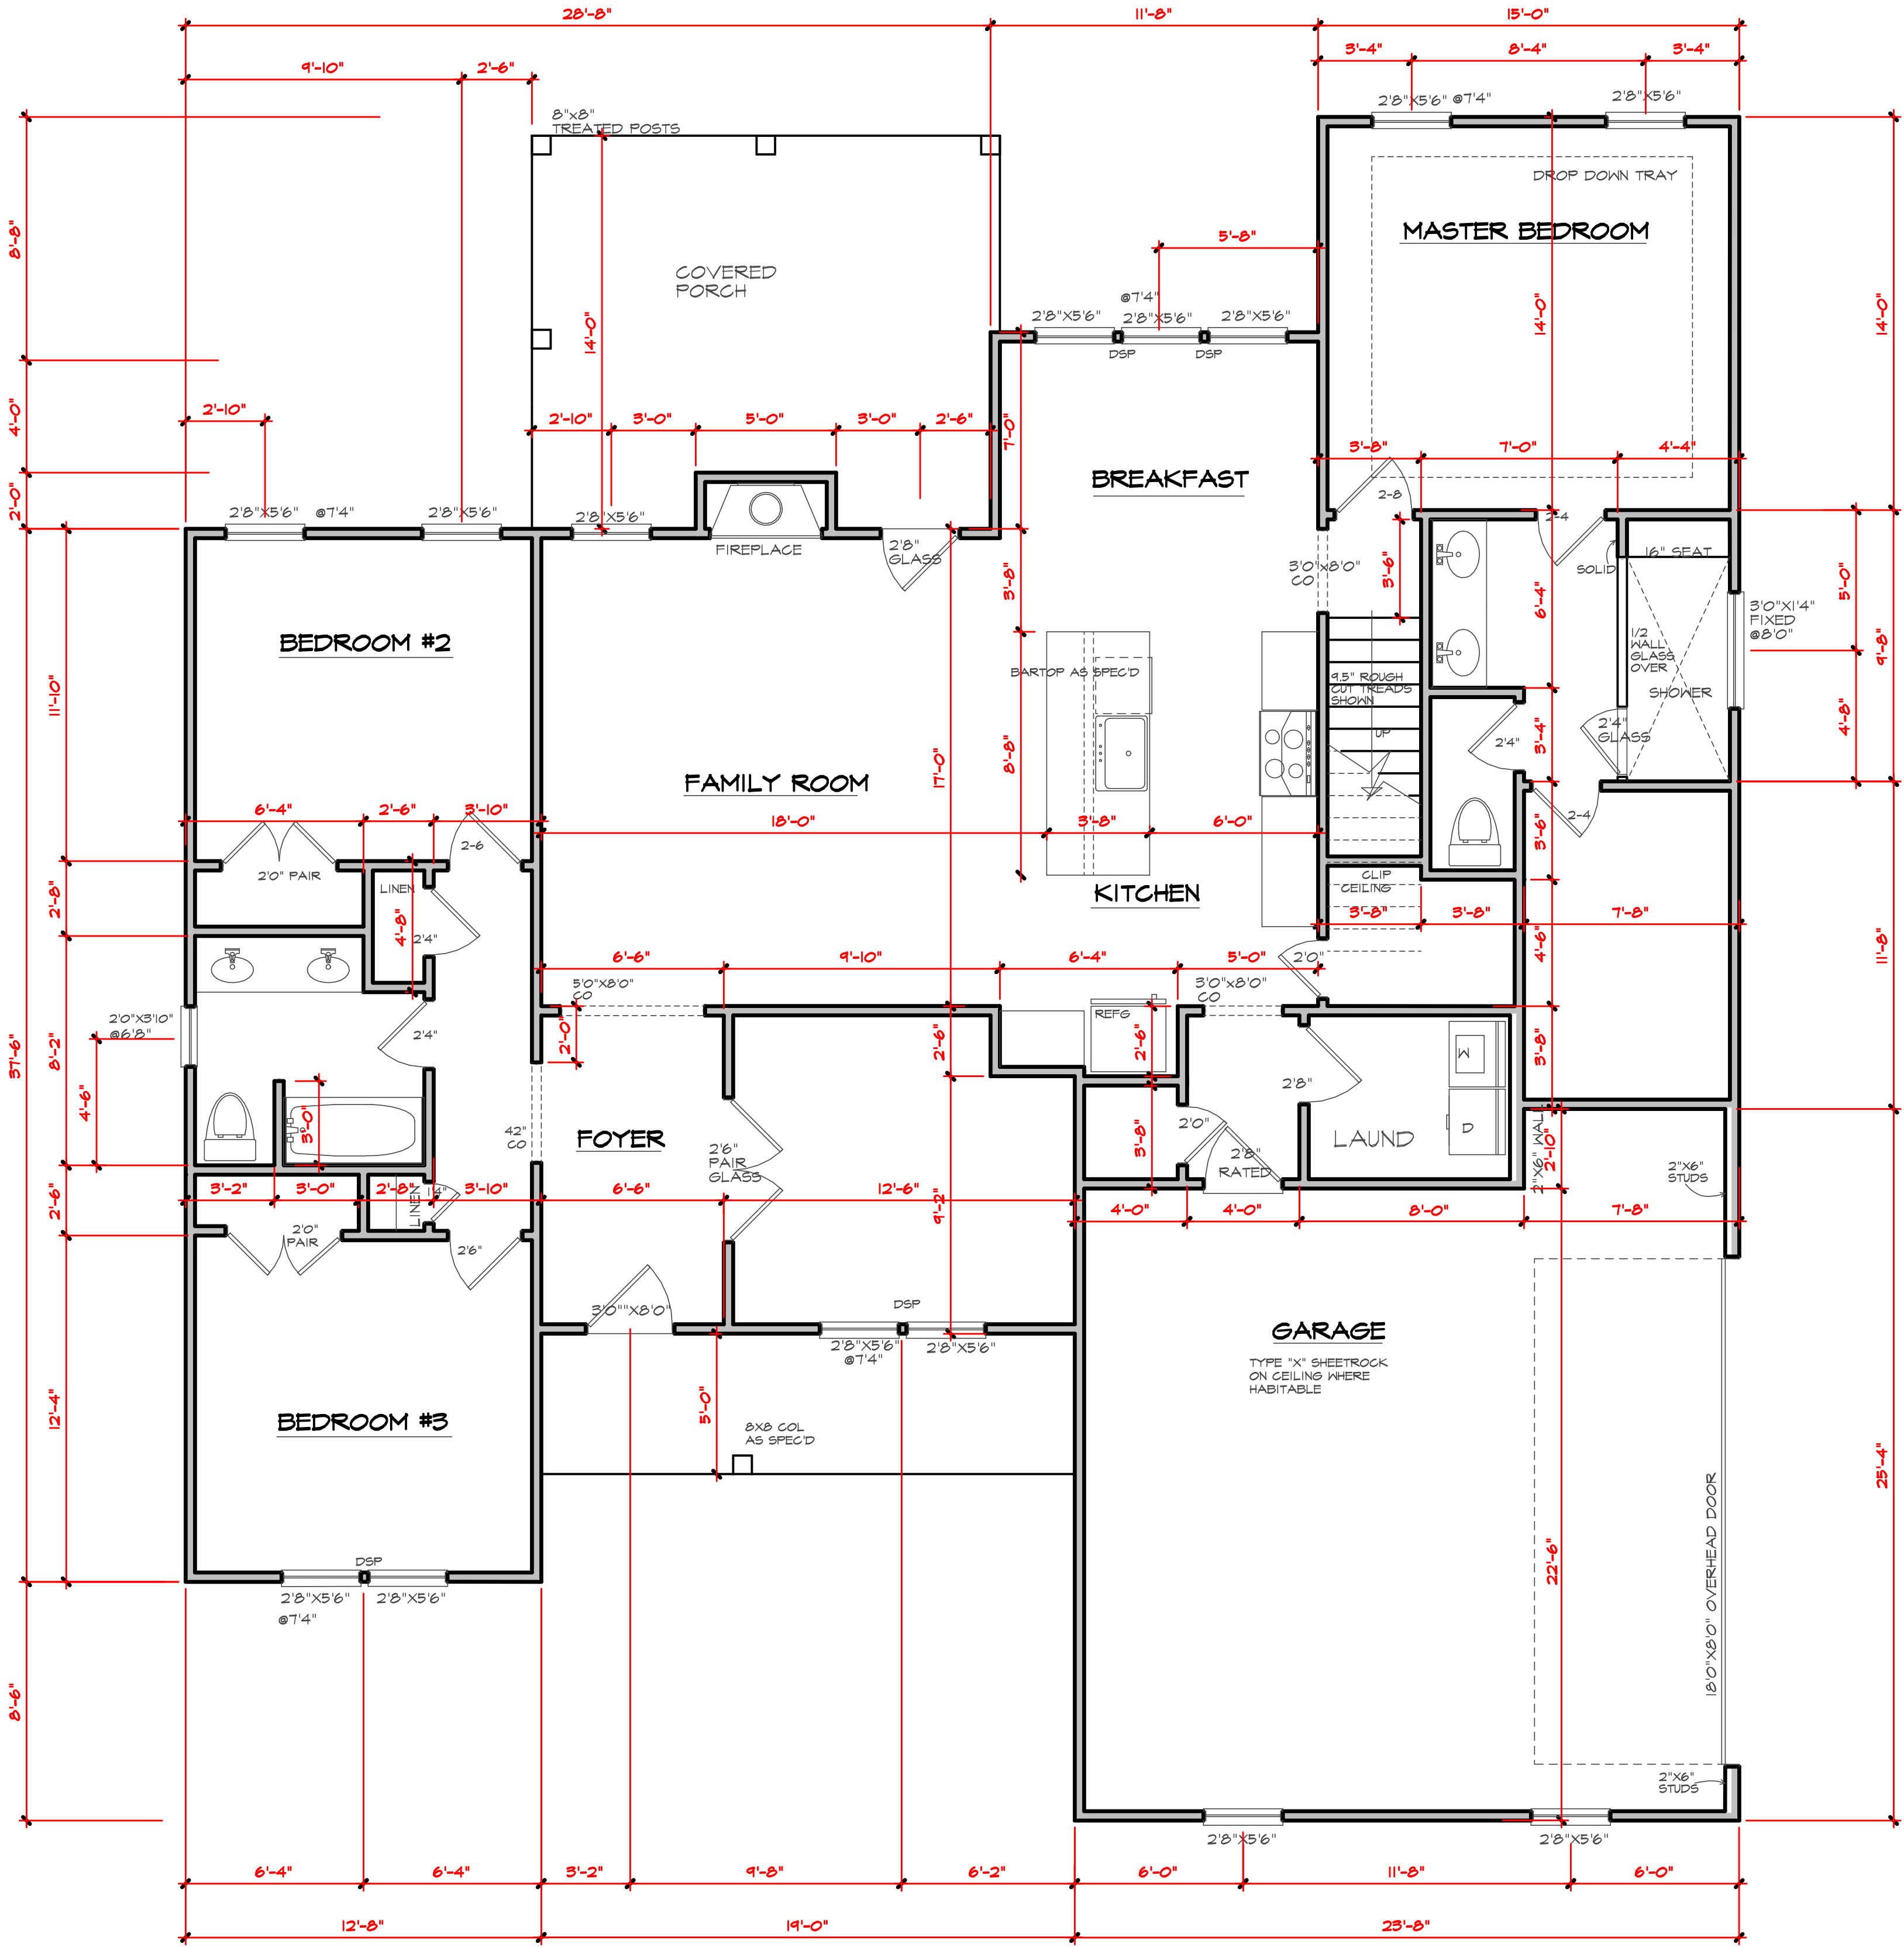

FIRST FLOOR PLAN
SCALE 1/4" = 1'-0"

SQUARE FOOTAGE	
1ST FLOOR	1858 SQ.FT.
2ND FLOOR	832 SQ.FT.
TOTAL	2690 SQ.FT.
GARAGE	
REAR PORCH	552 SQ.FT.
FRONT PORCH	231 SQ.FT.
TOTAL UNHEATED	878 SQ.FT.

 

These drawings are instruments of service and as such shall remain property of the designer

© Copyright 2023


MidTown Designs Inc.
All Rights Reserved

NC (2018 NCRC) : Wind : 115 - 120 mph

PROJECT #
230307



MidTown Designs Inc. 1732 Deacon Falls Way. Wendell NC 27591 Phone: 919-783-8626 www.midtowndesigns.com

 

These drawings are instruments of service and as such shall remain property of the designer

© Copyright 2023

MidTown Designs Inc.
All Rights Reserved

THIS PLAN DESIGNED UNDER NORTH CAROLINA
RESIDENTIAL CODE 2018 EDITION (2018 IRC)

NC (2018 NCRC) : Wind : 115 - 120 mph

SUMNER CONSTRUCTION

MidTown Designs Inc. 1732 Deacon Falls Way. Wendell NC 27591 Phone: 919-783-8626 www.midtowndesigns.com

3/28/2023

PROJECT #

230307

