



THIS PLAN HAS BEEN DRAWN TO CONFORM TO THE 2018 NORTH CAROLINA RESIDENTIAL CODE

CONTRACTOR SHALL VERIFY ALL DIMENSIONS AND CONDITIONS PRIOR TO BEGGINING WORK. CONTRACTOR IS RESPONSIBLE FOR COMPLIANCE WITH ALL STATE AND LOCAL BUILDING CODES AND ORDINANCES. KADS CUSTOM HOME DESIGNS ASSUMES NO LIABILITY FOR SITE CONDITIONS, CONSTRUCTION METHODS OR ANY DEVIATION OF THESE PLANS.

NOTE:
ALL WINDOWS TO BE INSTALLED MUST MEET A MAXIMUM OF .32 U VALUE OR BETTER, UNLESS ENERGY CALCULATIONS ARE SUBMITTED WITH PLANS PROVIDED BY BUILDER AT TIME OF PLAN REVIEW.

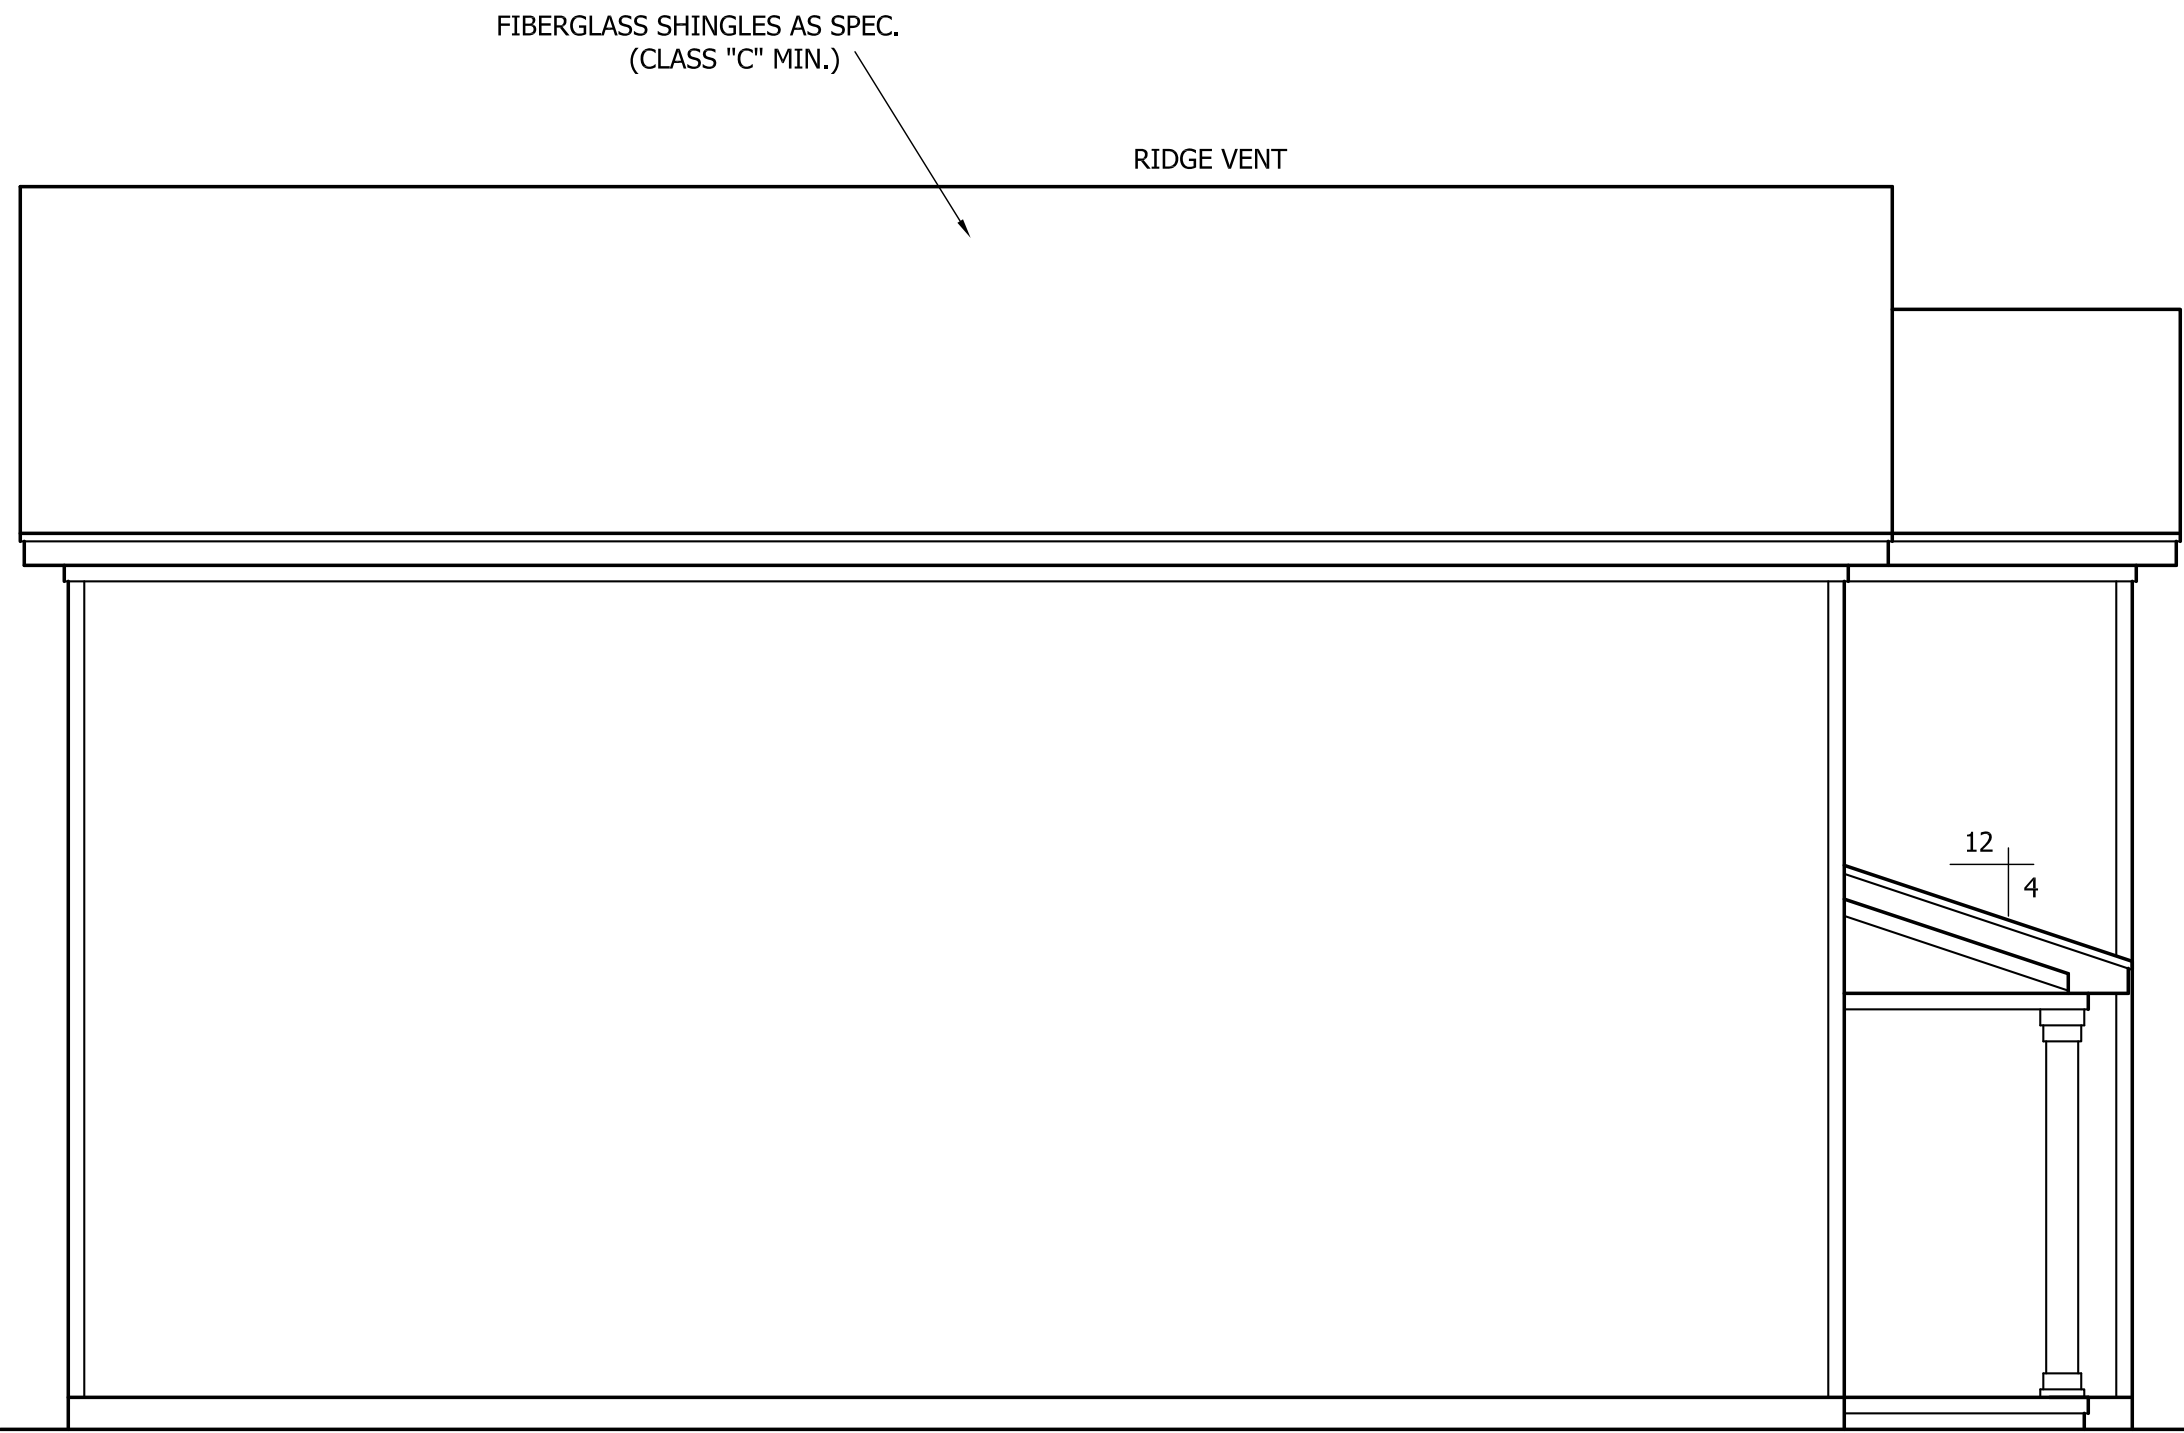


LEFT ELEVATION
SCALE: 1/4"=1'-0"

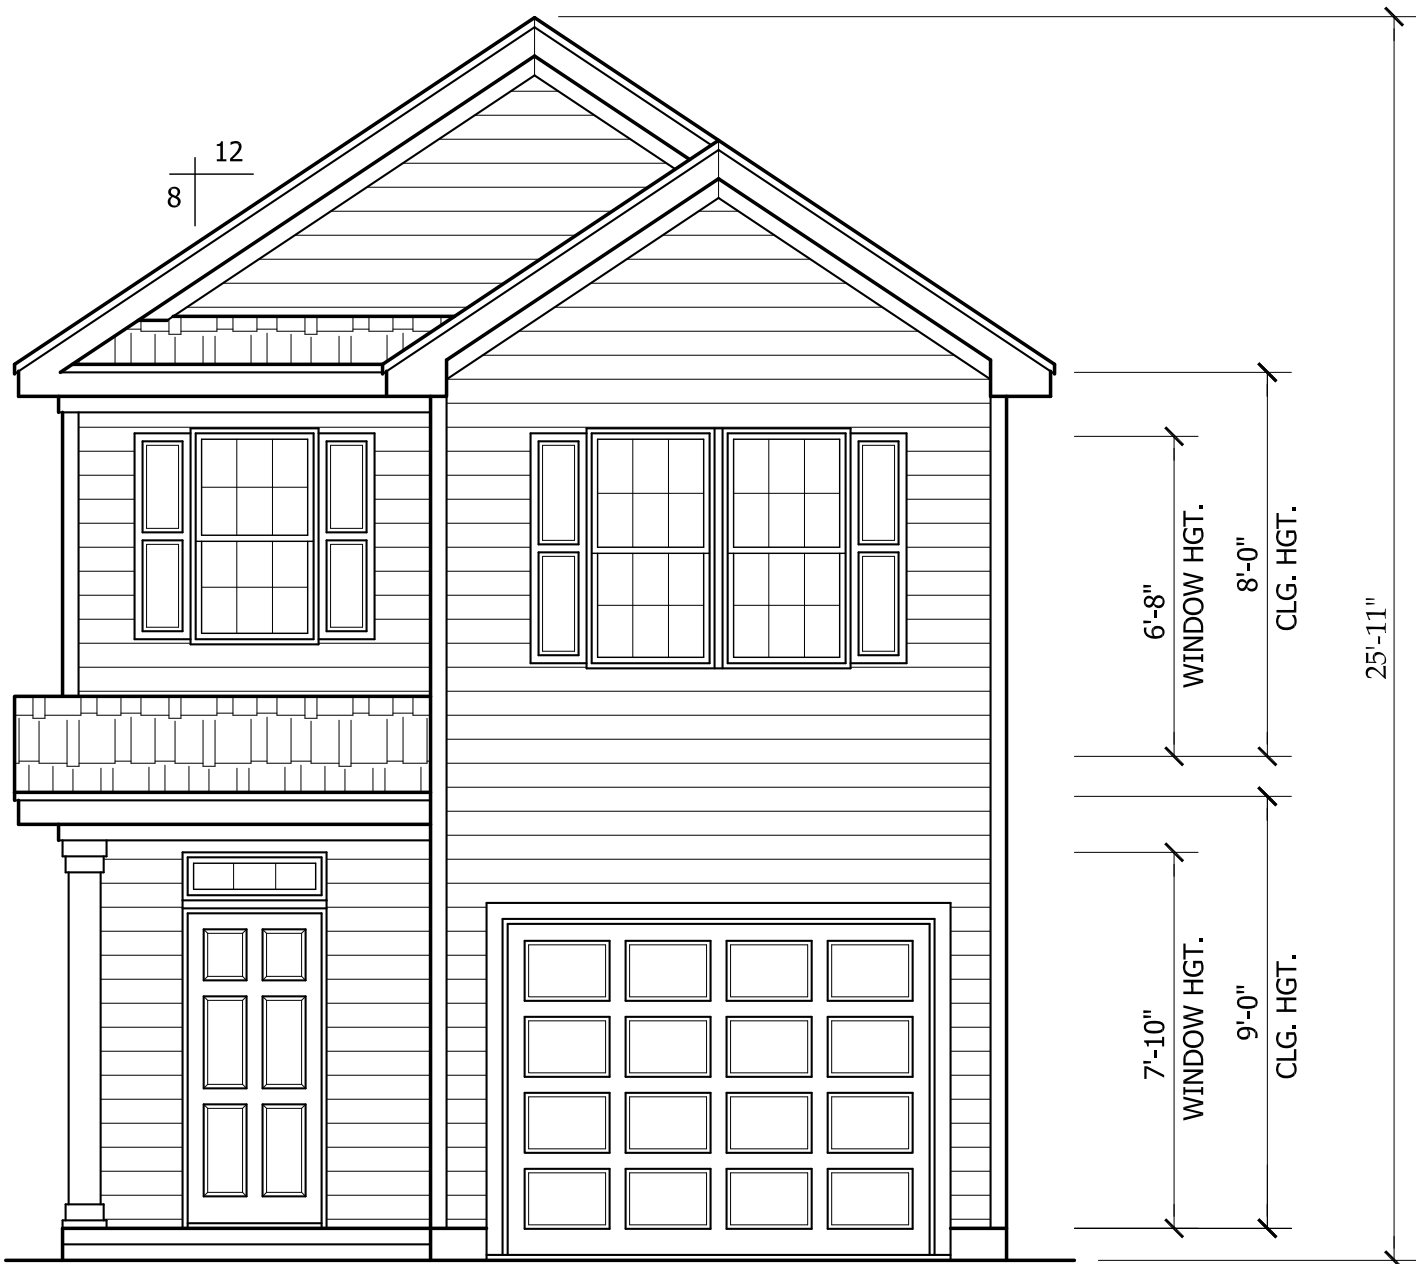

FRONT ELEVATION
SCALE: 1/4"=1'-0"




REAR ELEVATION
SCALE: 1/4"=1'-0"

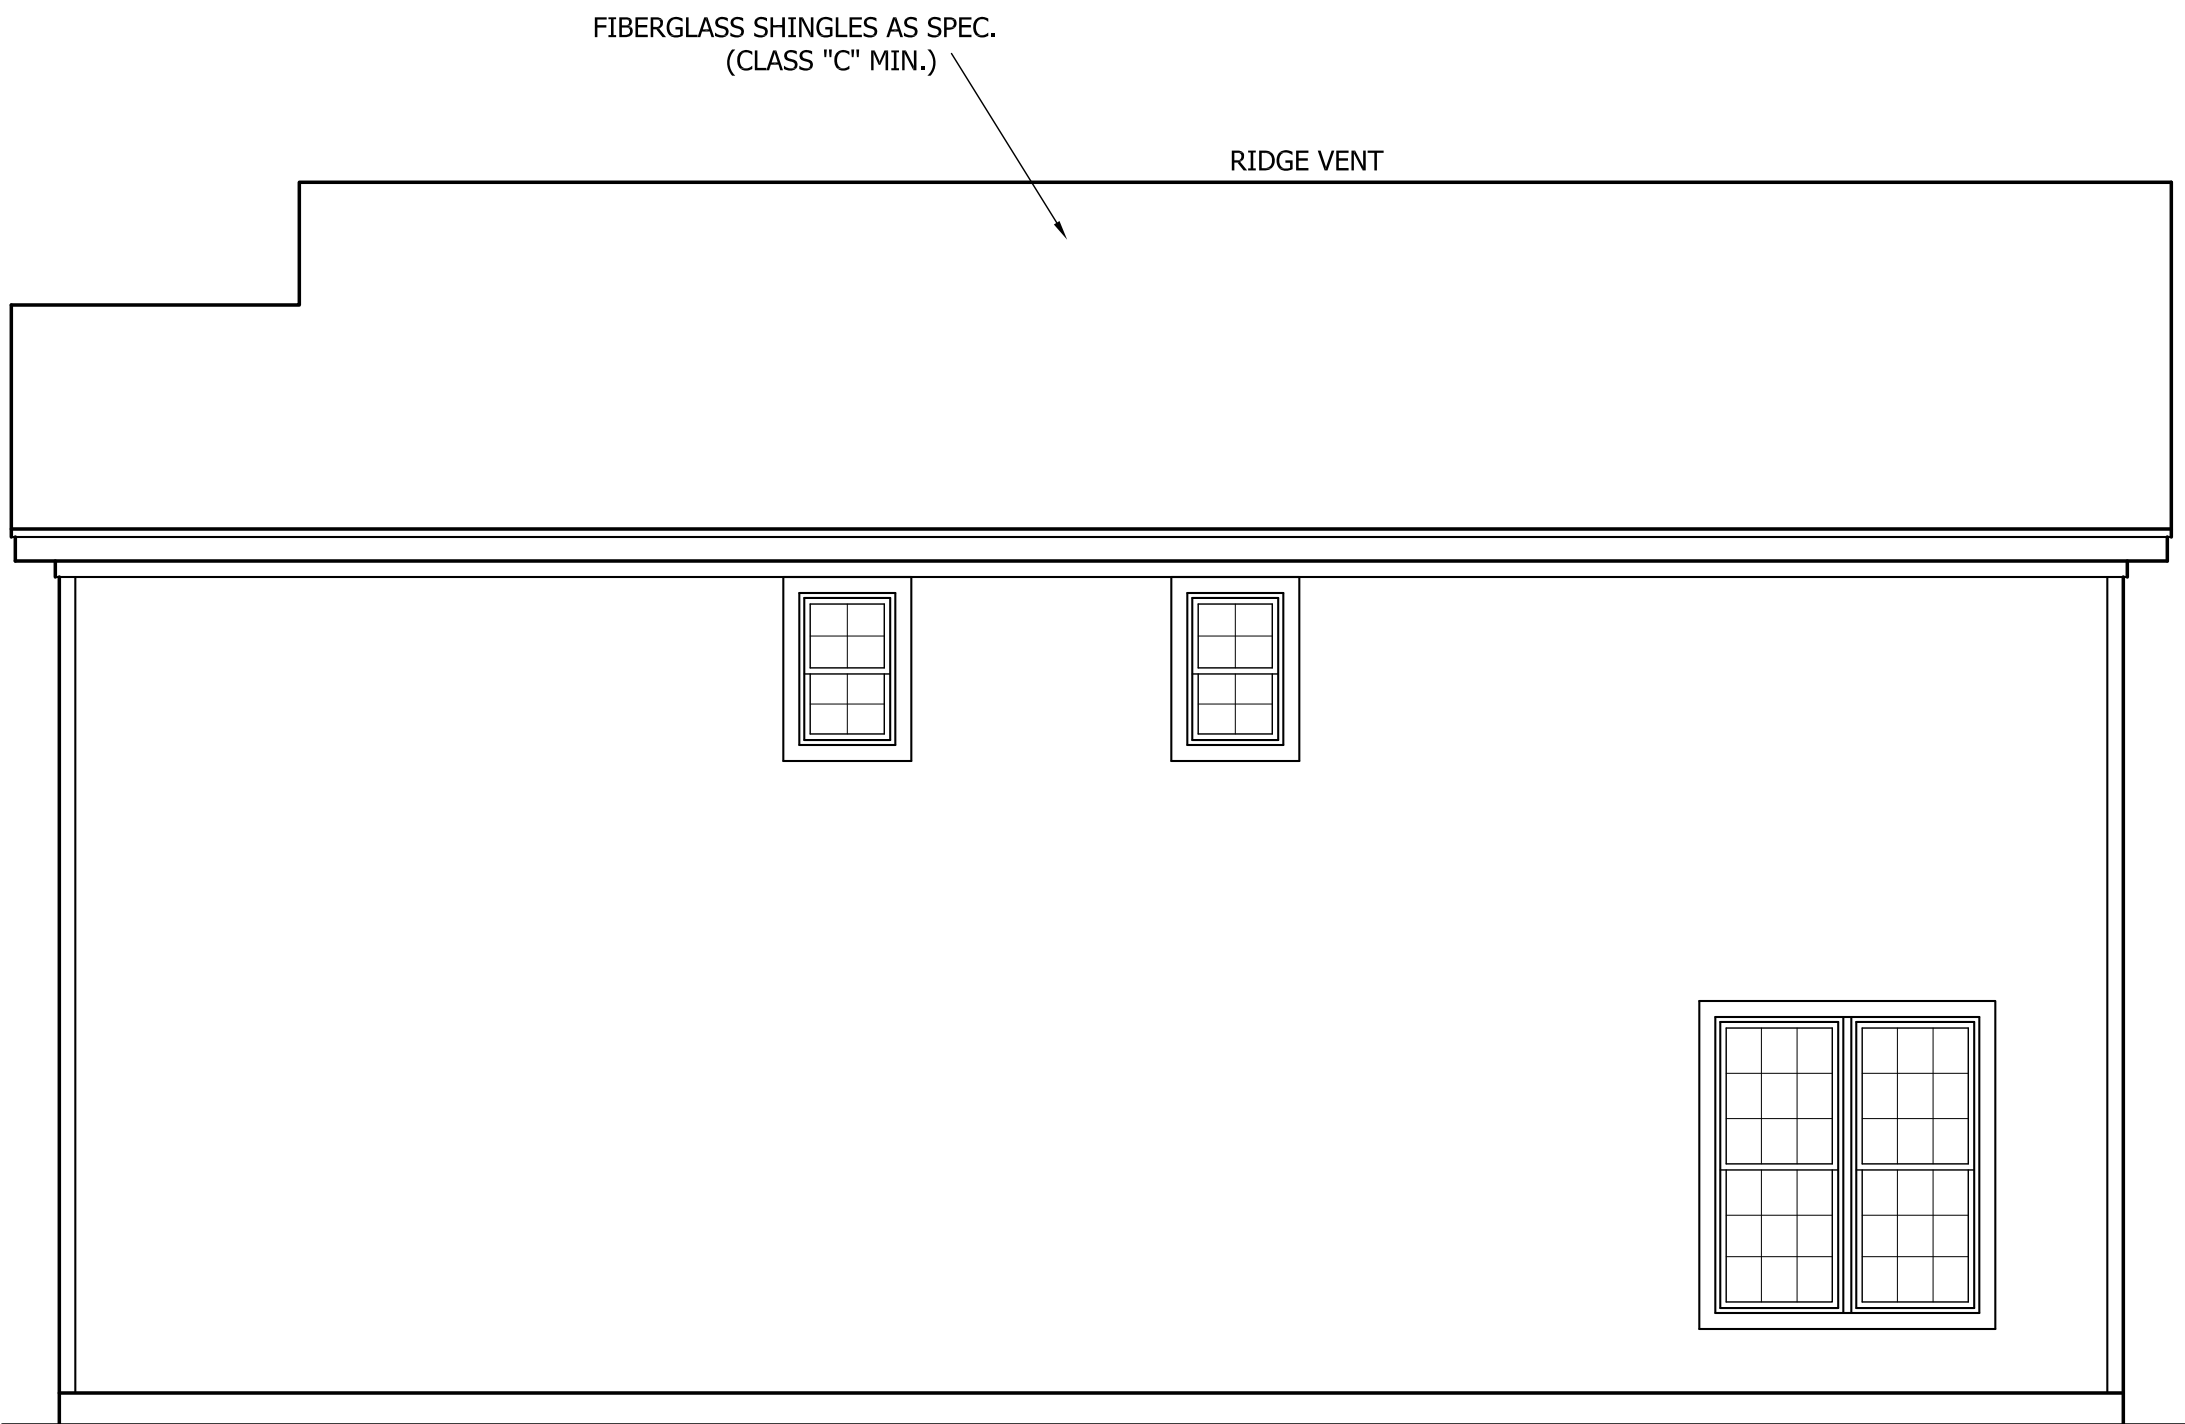

RIGHT ELEVATION
SCALE: 1/4"=1'-0"

TRIANGLE DEALS, LLC
"THE OXFORD"

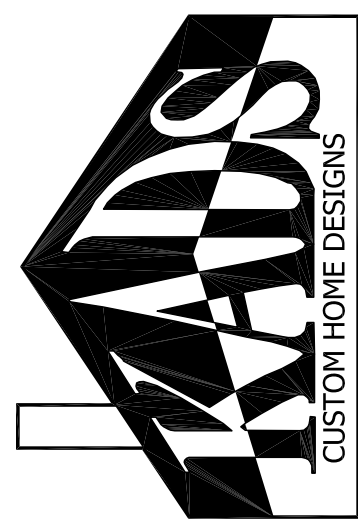

ANGIER, NC
919-369-7181

DRAWN BY:
D.W.O.


DATE:
2/12/24

PAGE NO

1

OF
3


PLAN NO.
DK1311

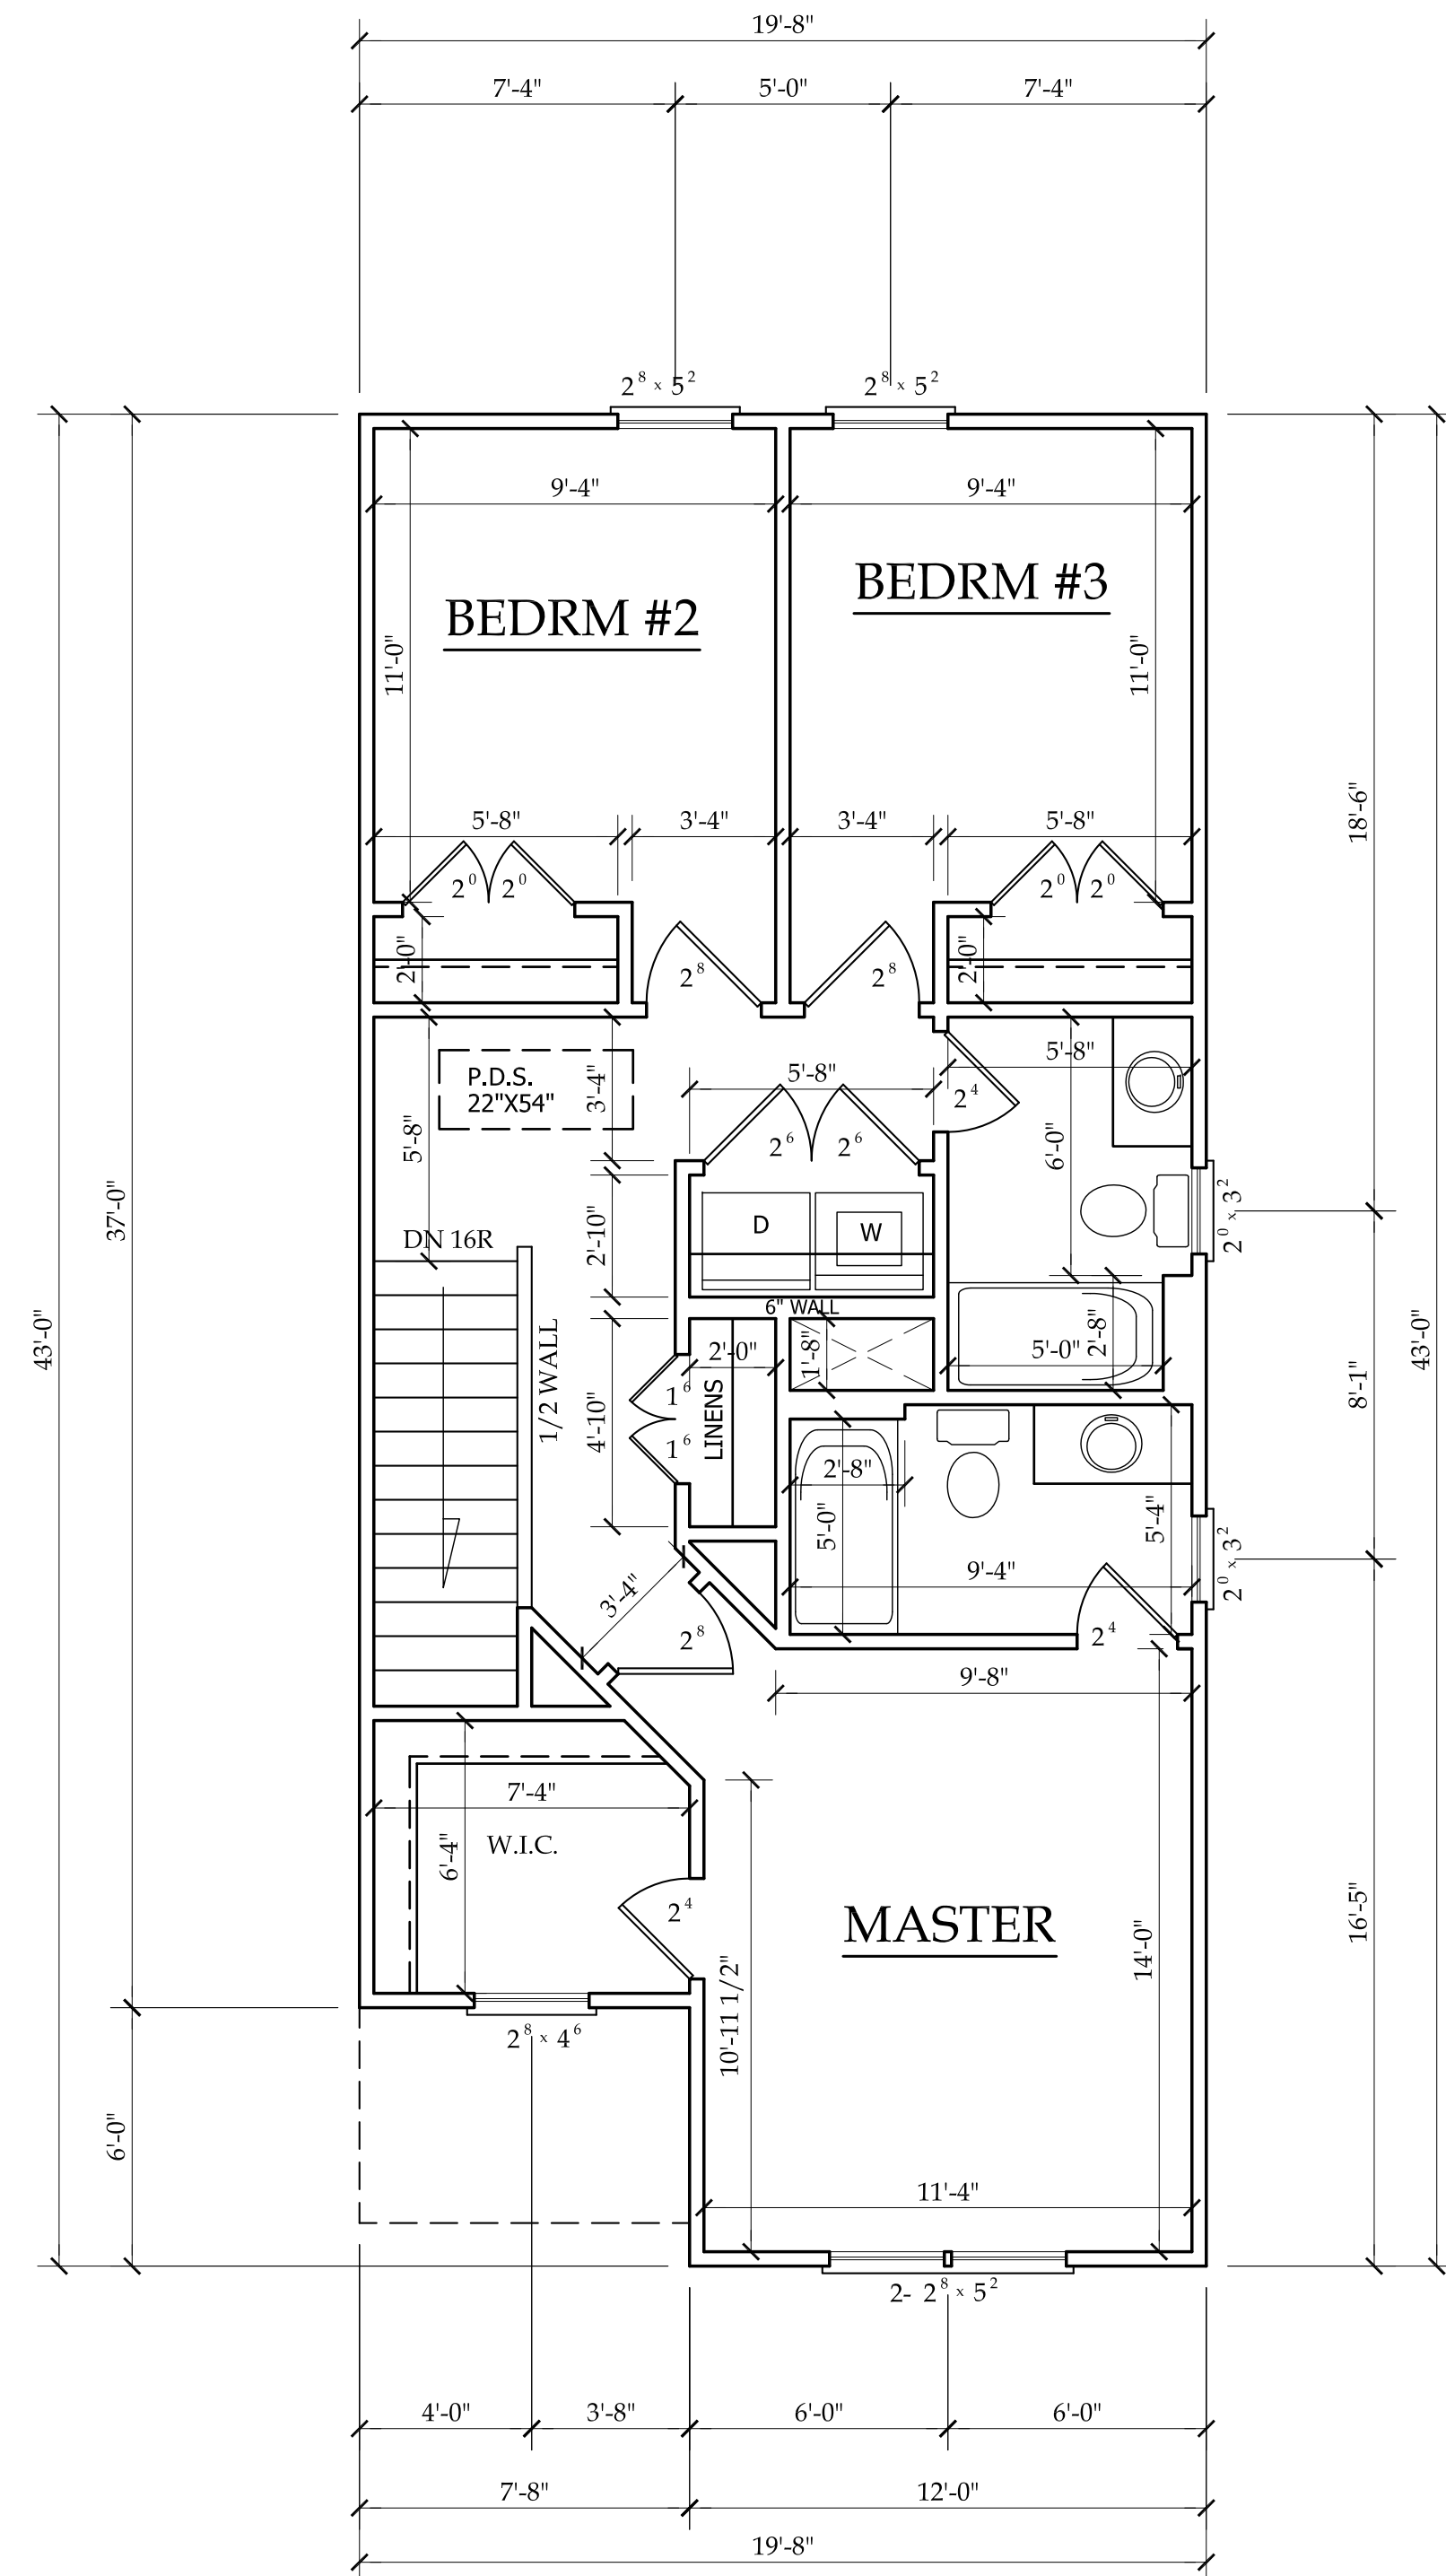

SECOND FLOOR PLAN

SCALE: 1/4"=1'-0"
8'-0" CLG. HGT.
SET WINDOWS AT 6'-8" A.F.F.

HEATED	
FIRST FLOOR HTD. SQ. FT.	= 537
SECOND FLOOR HTD. SQ. FT.	= 774
TOTAL HEATED SQ. FT.	=1311
UNHEATED	
GARAGE SQ. FT.	= 263
PORCH SQ. FT.	= 38

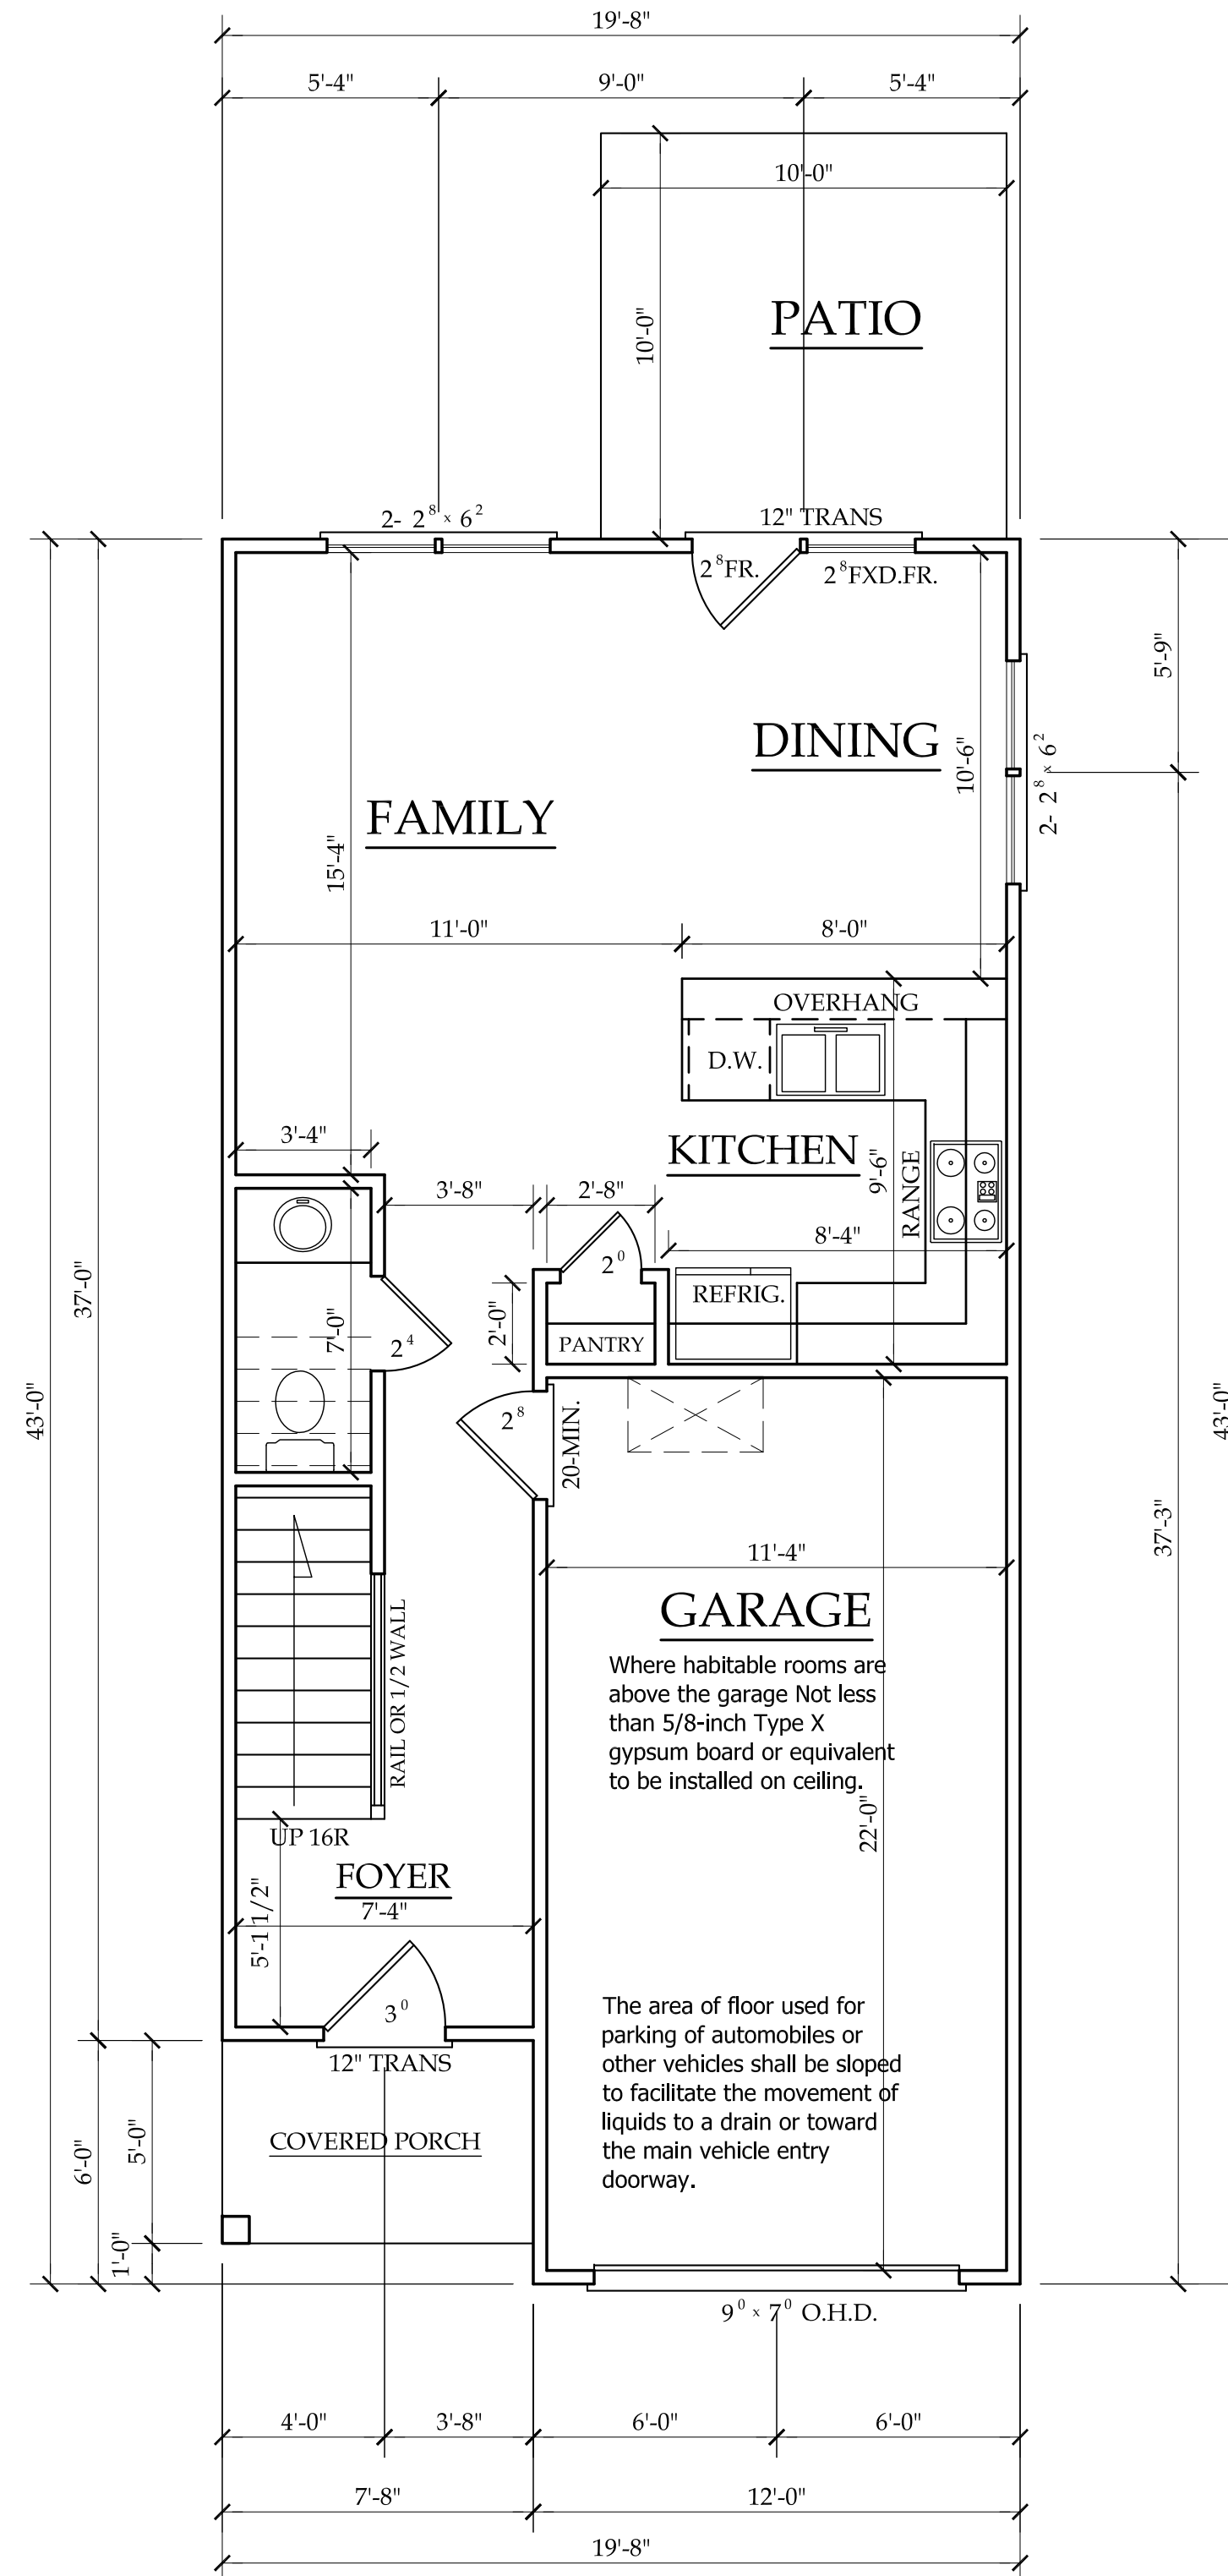

FIRST FLOOR PLAN

SCALE: 1/4"=1'-0"
9'-0" CLG. HGT.
SET WINDOWS AT 7'-10" A.F.F.



ANGIER, NC
919-369-7181

DRAWN BY:
D.W.O.

DATE:
2/12/24


PAGE NO

2

OF

3

PLAN NO.
DK1311

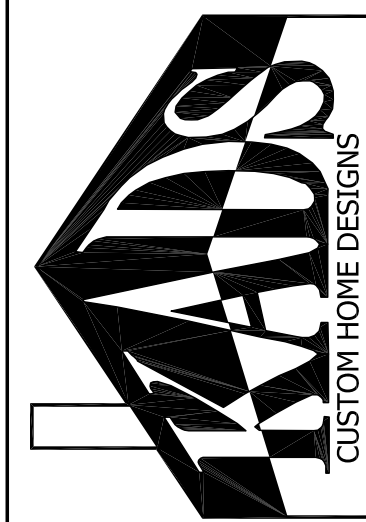

ANGIER, NC
919-369-7181

DRAWN BY:
D.W.O.

DATE:
2/12/24



PAGE NO

3

OF



3

PLAN NO.
DK1311

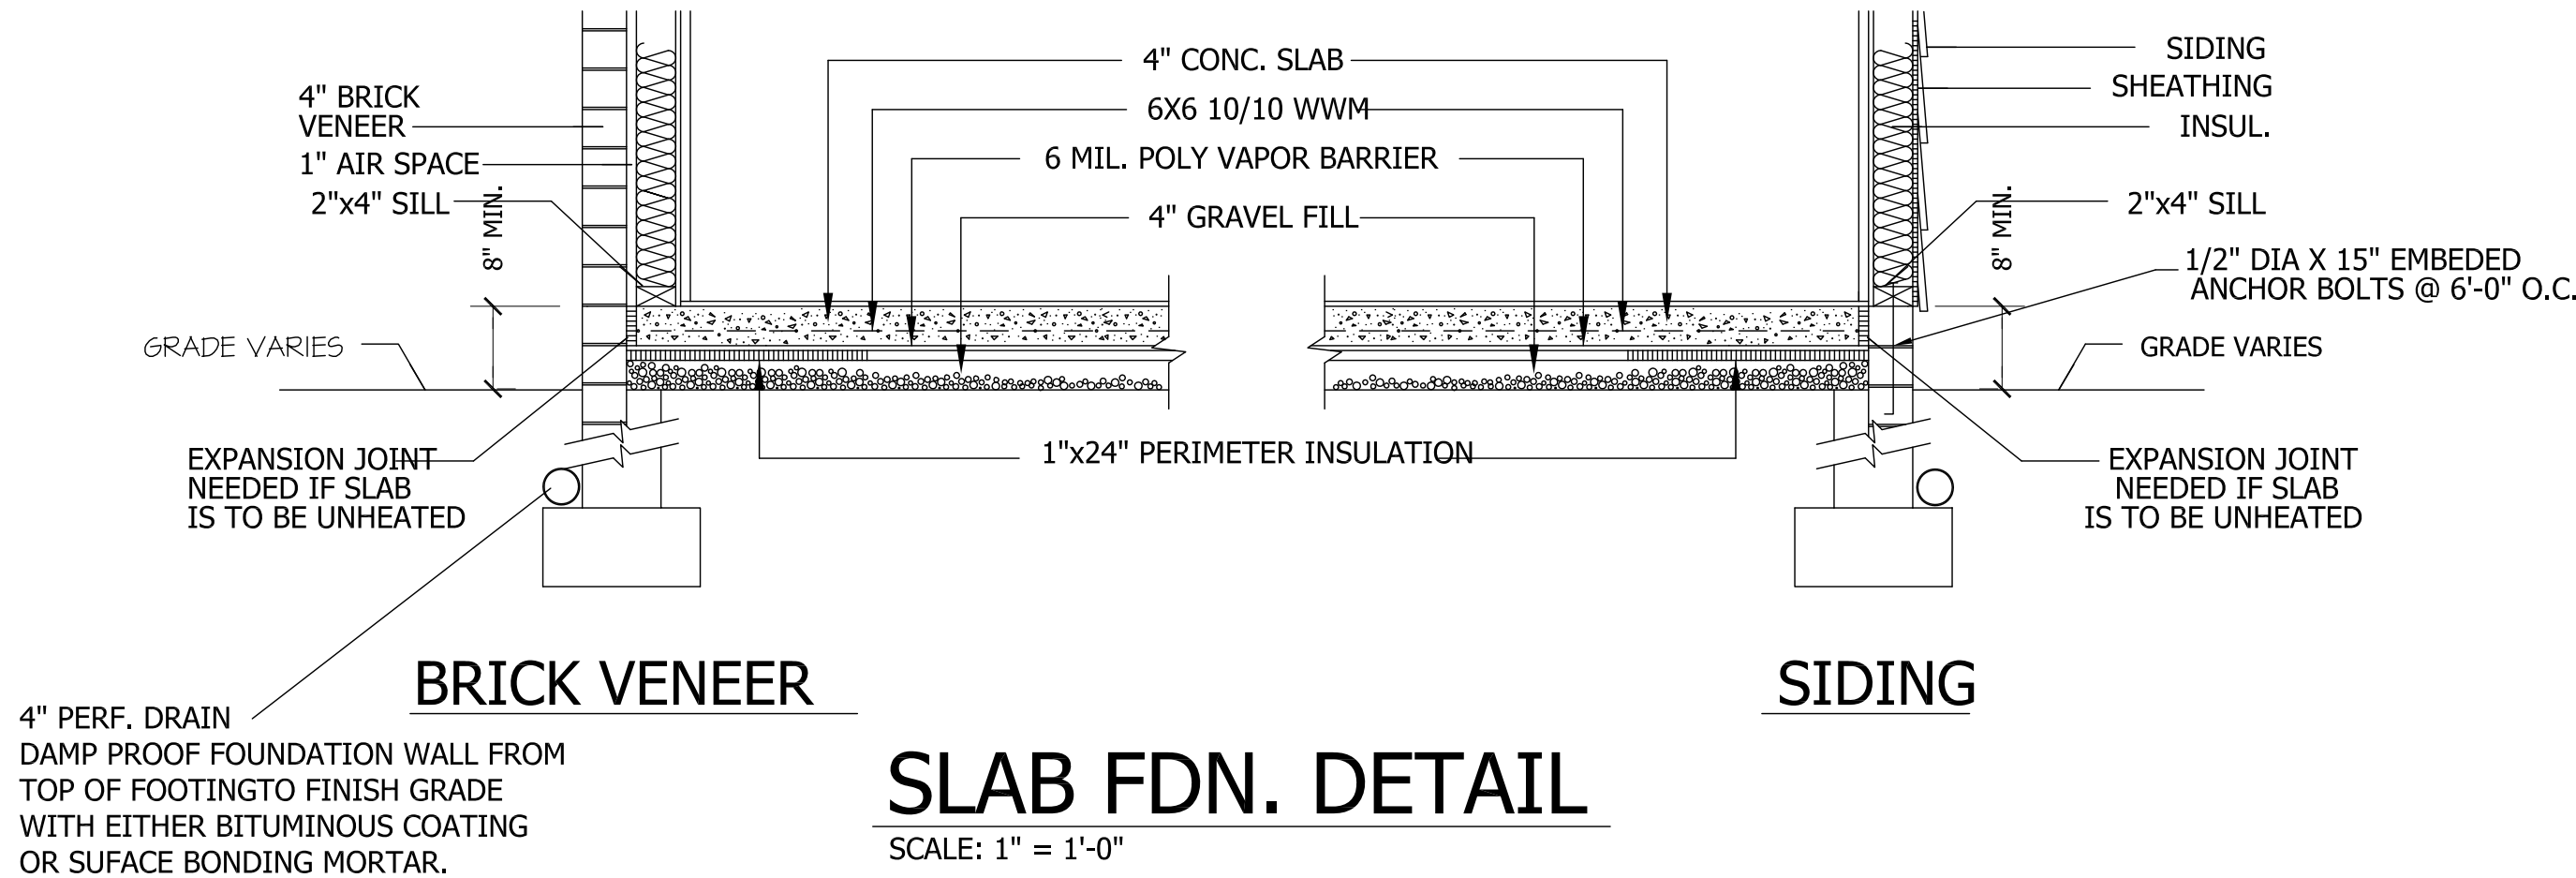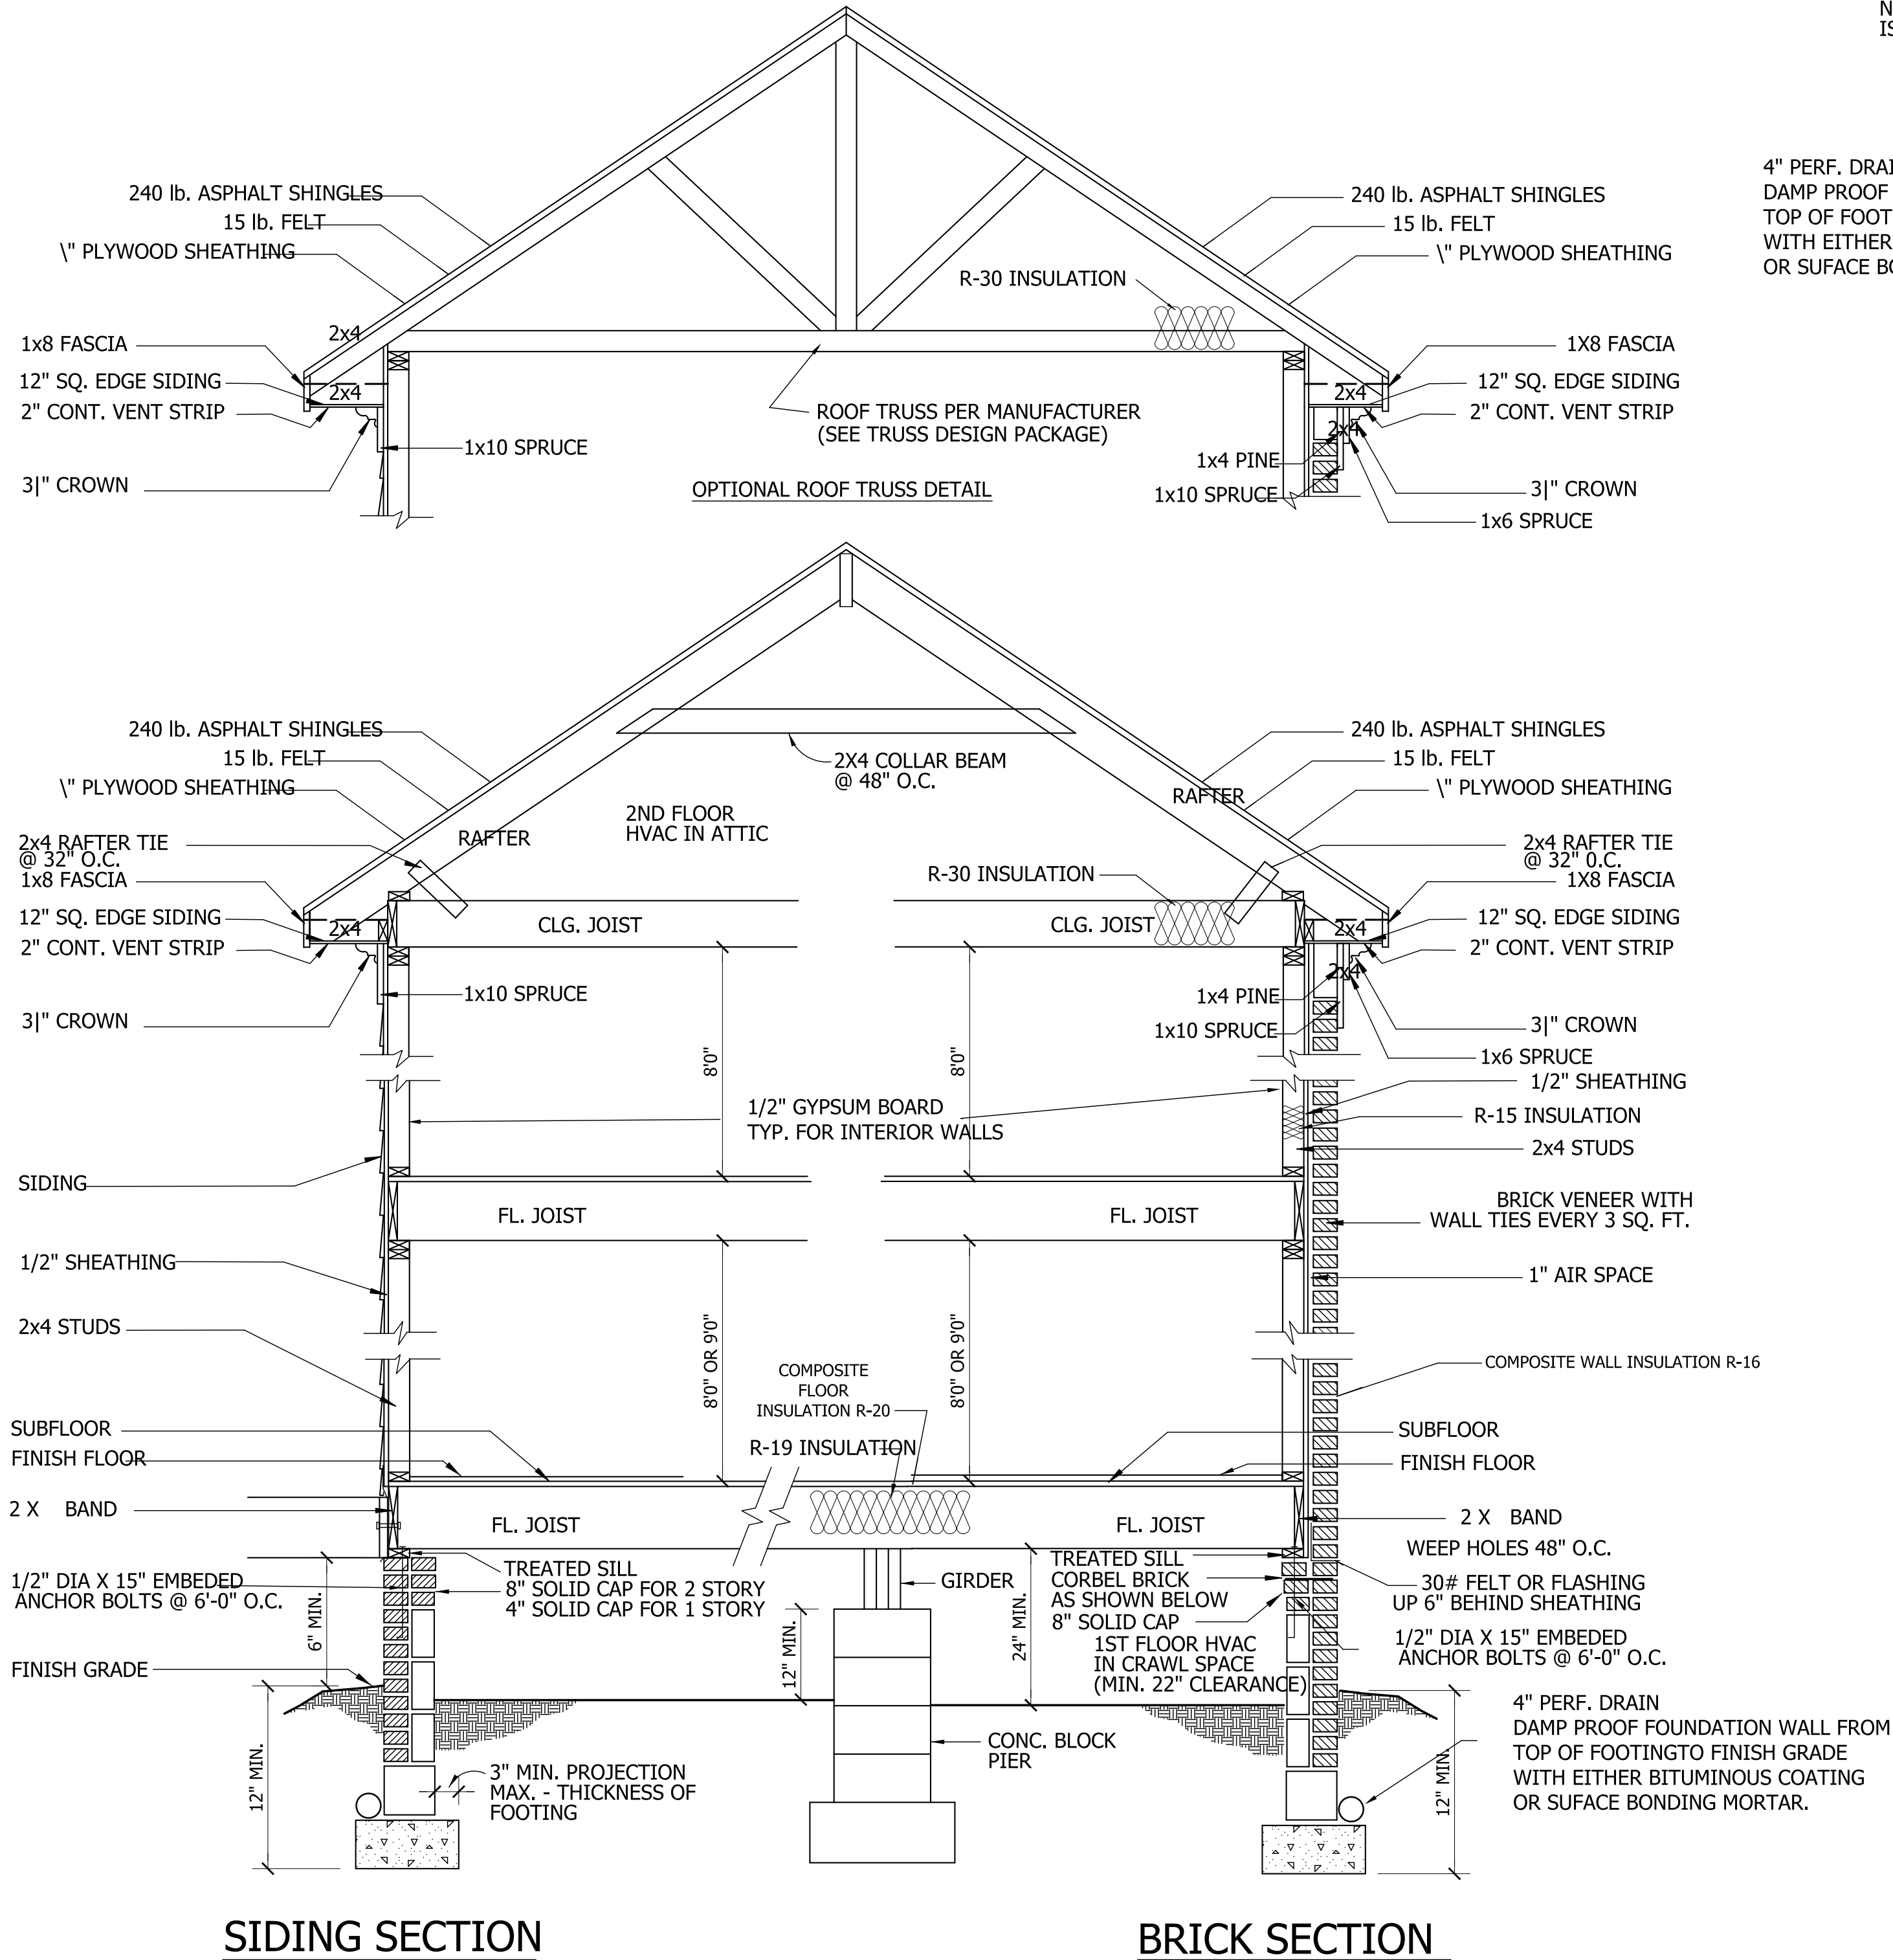

CRAWL SPACE VENTILATION
PROVIDE AT LEAST 1.0 SQ. FT. NET FREE VENTILATION AREA FOR EACH 150 SQ. FT. OF CRAWL SPACE.
CRAWL SPACE AREA = 537 SQ.FT.
537/150 = 3.58 SQ. FT. REQ'D.
REDUCE REQUIRED AREA TO 1.0 SQ. FT NET FREE VENTILATION AREA FOR EACH 1,500 SQ. FT. OF CRAWL SPACE WITH APPROVED VAPOR BARRIER.
PROVIDE (1) VENT WITHIN 3'-0" OF EACH CORNER.
REFER TO MANUFACTURER SPECIFICATIONS FOR ACTUAL VENTS USED TO DETERMINE NUMBER OF VENTS REQUIRED.

ROOF VENTILATING REQUIREMENTS
 $\frac{838}{150} = 5.58 \text{ SQ. FT. REQ'D}$
ROOF VENTILATING REQUIREMENTS
(POWER ROOF VENTILATOR REQUIRED)
 $\frac{838}{300} = 2.79 \text{ SQ. FT. REQ'D}$
BUILDER TO PROVIDE APPROPRIATE VENTILATING AS REQUIRED.

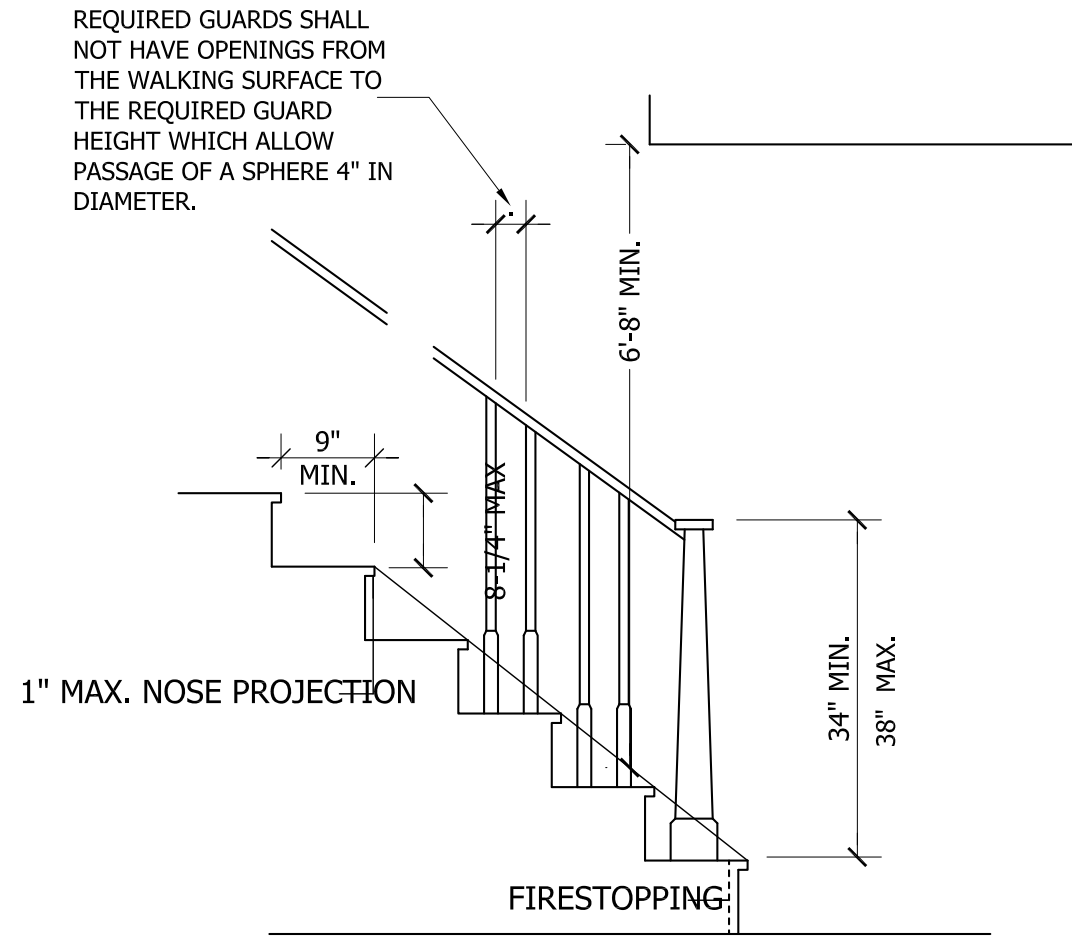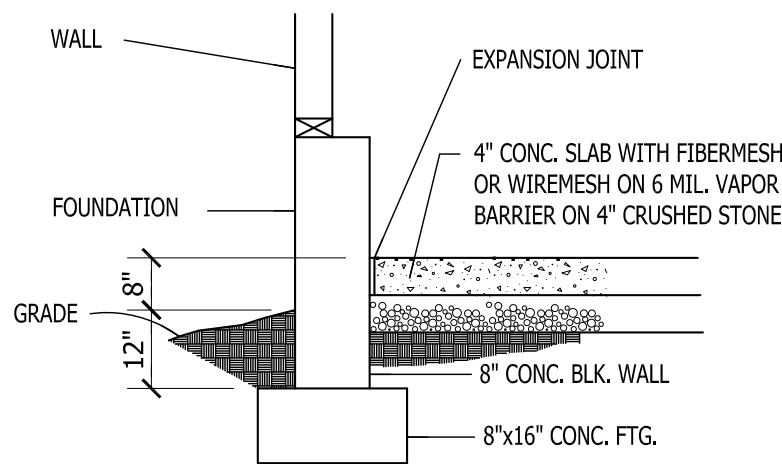

NOTE:
Stairways shall not be less than 36 inches in clear width at all points above the permitted handrail height and below the required headroom height. Handrails shall not project more than 4.5 inches on either side of the stairway and the minimum clear width of the stairway at and below the handrail height, including treads and landings, shall not be less than 31-1/2 inches where a handrail is installed on one side and 27 inches where handrails are provided on both sides


STAIR DETAIL
SCALE: NTS

GENERAL FOUNDATION NOTES:

- THIS PLAN DESIGNED IN ACCORDANCE WITH THE NORTH CAROLINA RESIDENTIAL BUILDING CODE, 2018 EDITION.
- EXTERIOR WALL FOOTING TO BE A MINIMUM OF 16" WIDE AND CONSTRUCTED WITH 3000 PSI CONCRETE. FOR FOUNDATION WALL HEIGHT, THICKNESS AND BACKFILL REQUIREMENTS REFER TO STATE AND LOCAL BUILDING CODES. THE ASSUMED SOIL BEARING CAPACITY FOR THIS PROJECT IS 2000 PSF. THE CONTRACTOR MUST VERIFY THE SITE CONDITIONS AND CONTACT A SOILS ENGINEER IF MARGINAL OR UNSTABLE SOILS ARE ENCOUNTERED.
- ALL FOOTINGS SHALL BEAR ON UNDISTURBED SUB-GRADE A MINIMUM OF 12" BELOW ADJACENT FINISHED GRADE OR AS OTHERWISE DIRECTED BY THE LOCAL INSPECTOR.
- FOUNDATION DRAINAGE SHALL BE IN ACCORDANCE WITH SECTION R405 "FOUNDATION DRAINAGE" AND SECTION R406 "FOUNDATION WATERPROOFING AND DAMPPROOFING".
- ANCHOR BOLTS SHALL BE 1/2" DIAMETER AND INSTALLED AT 48" ON CENTER AND 12" FROM EACH CORNER OR SILL PLATE SPICE LOCATIONS.
- FOUNDATION CONSTRUCTION SHALL MEET ALL APPLICABLE REQUIREMENTS OF THE 2018 NORTH CAROLINA RESIDENTIAL BUILDING CODE.




STRUCTURAL EVALUATION BY:

WILKINS ENGINEERING, P.C.
Post Office Box 37446
Raleigh, North Carolina 27621

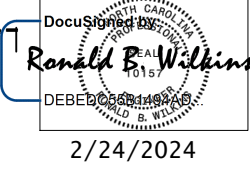

FILE: OXFORD

*THE ENGINEER'S SEAL AND SIGNATURE APPLY ONLY TO THE STRUCTURAL ELEMENTS OF THIS DOCUMENT. ENGINEER'S APPROVAL DOES NOT INCLUDE CONSTRUCTION REVIEW, MEANS, METHODS, TECHNIQUES OR SEQUENCES OF CONSTRUCTION OR SAFETY REQUIREMENTS. THE CONTRACTOR IS REQUIRED TO ENSURE PROPER SAFETY PRECAUTIONS.
*ANY DEVIATIONS OR DISCREPANCIES IN THESE DRAWINGS ARE TO BE BROUGHT TO THE IMMEDIATE ATTENTION OF THE ENGINEER AND FAILURE TO DO SO WILL VOID THE ENGINEER'S LIABILITY. CHANGES TO THE DESIGN ARE ONLY ALLOWED WITH THE WRITTEN APPROVAL OF THE ENGINEER.
*DO NOT SCALE THESE DRAWINGS. ENGINEERING APPROVAL EXPIRES ONE YEAR FROM THE DATE OF THE ENGINEER'S SIGNATURE.

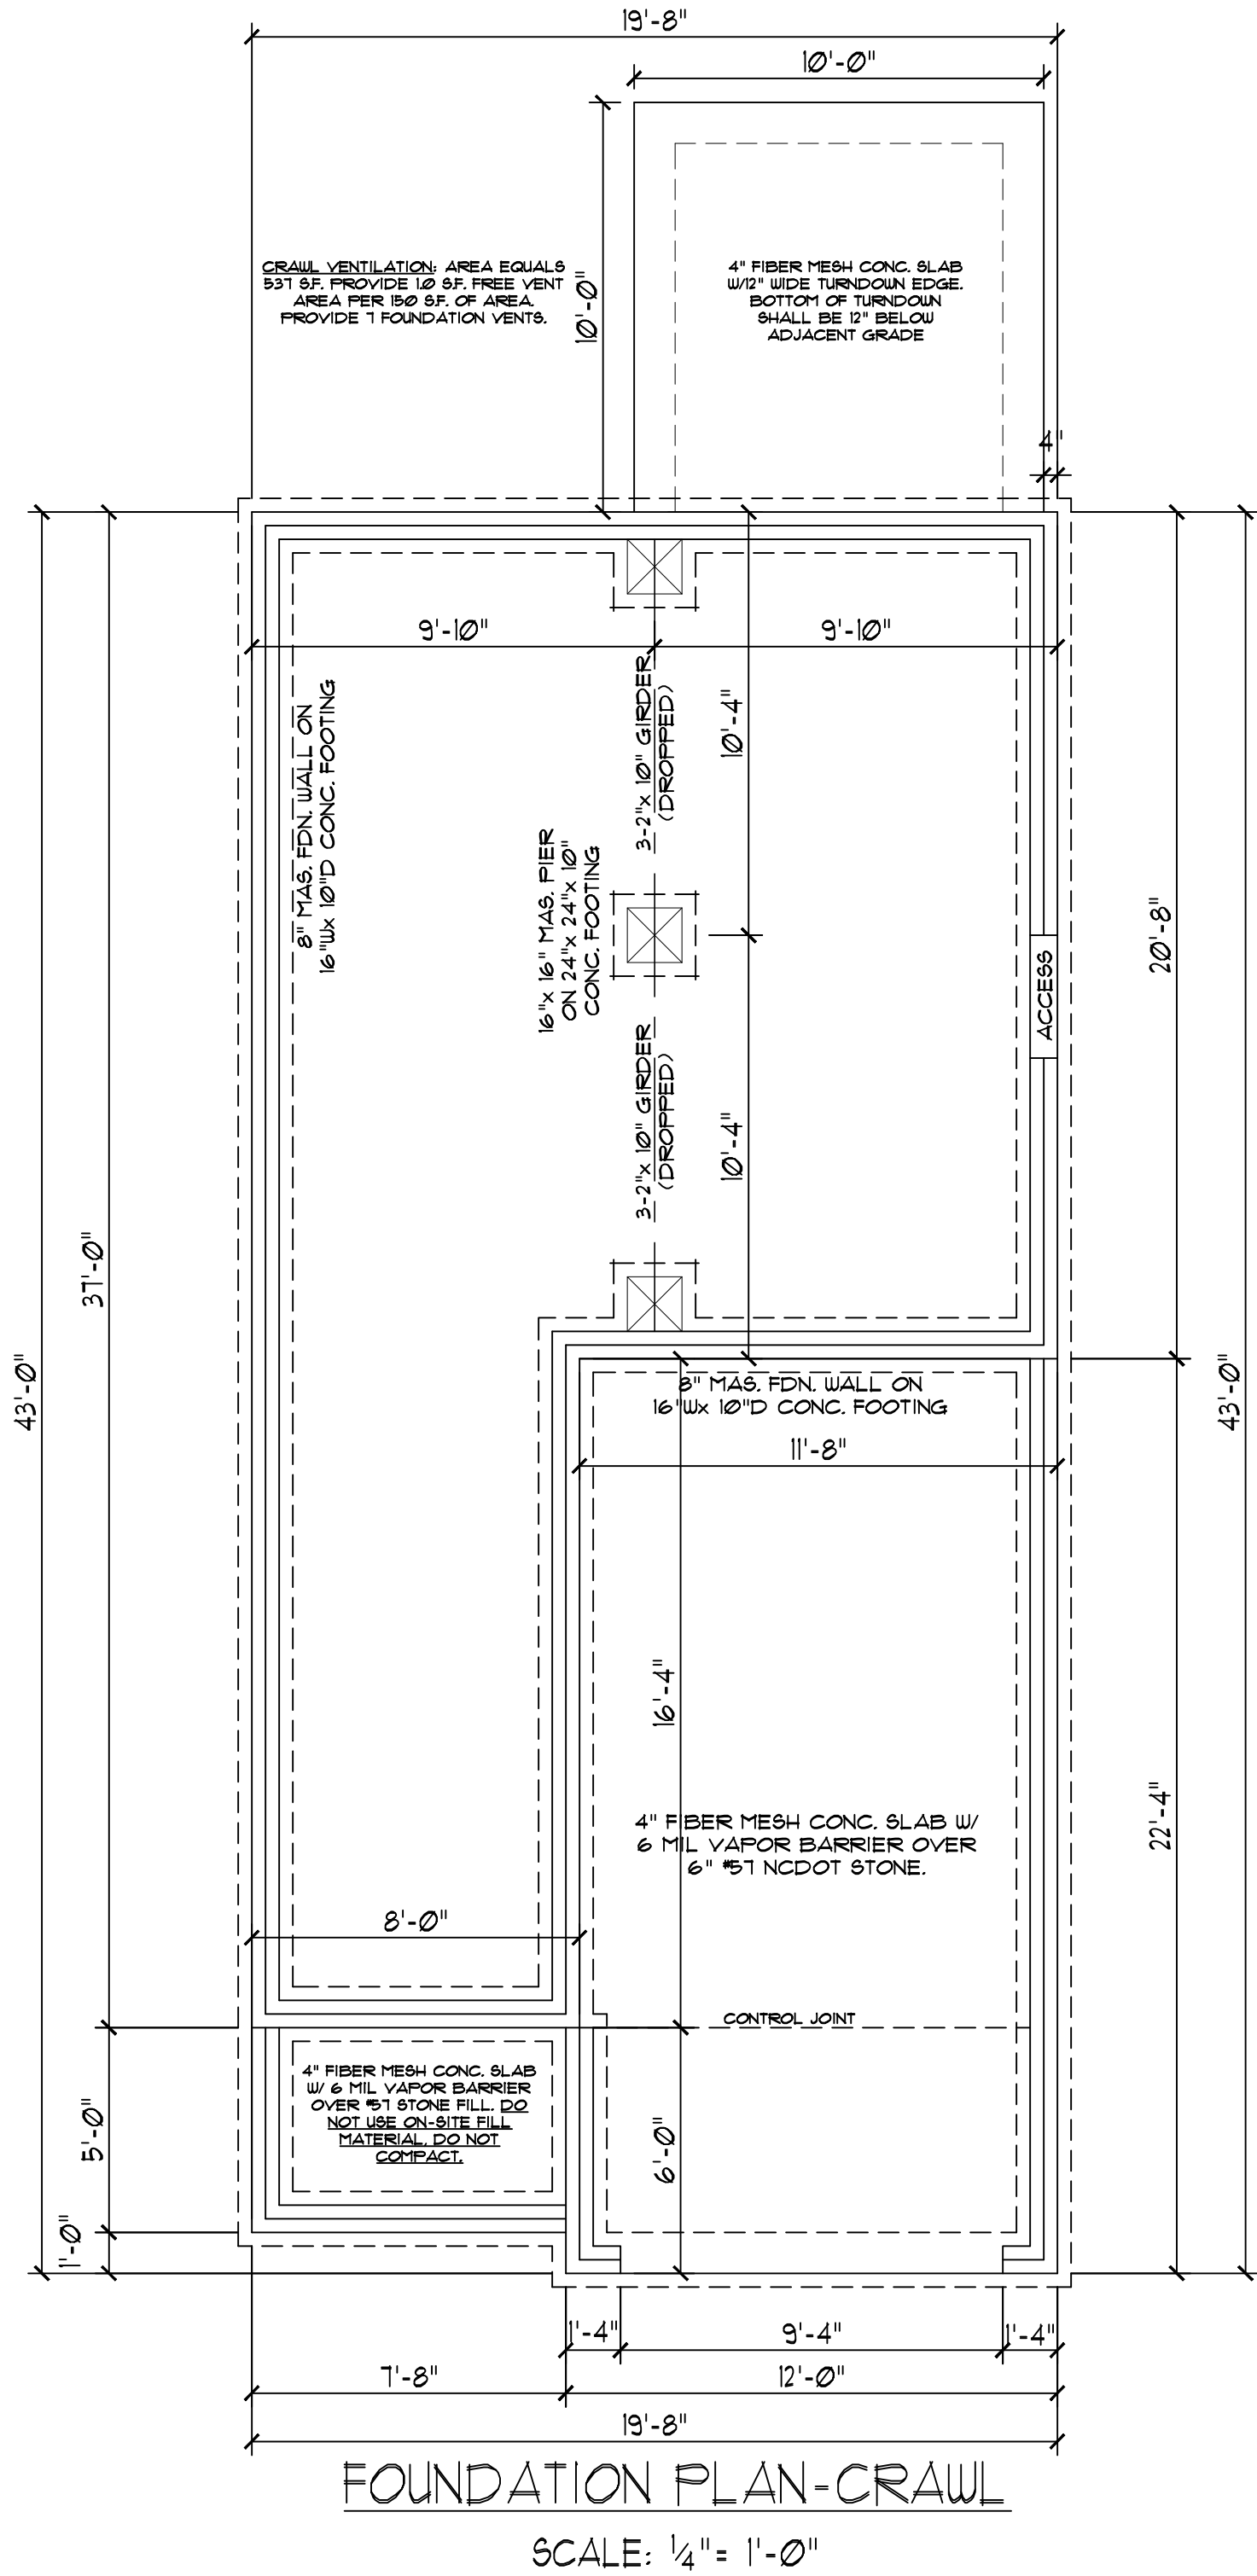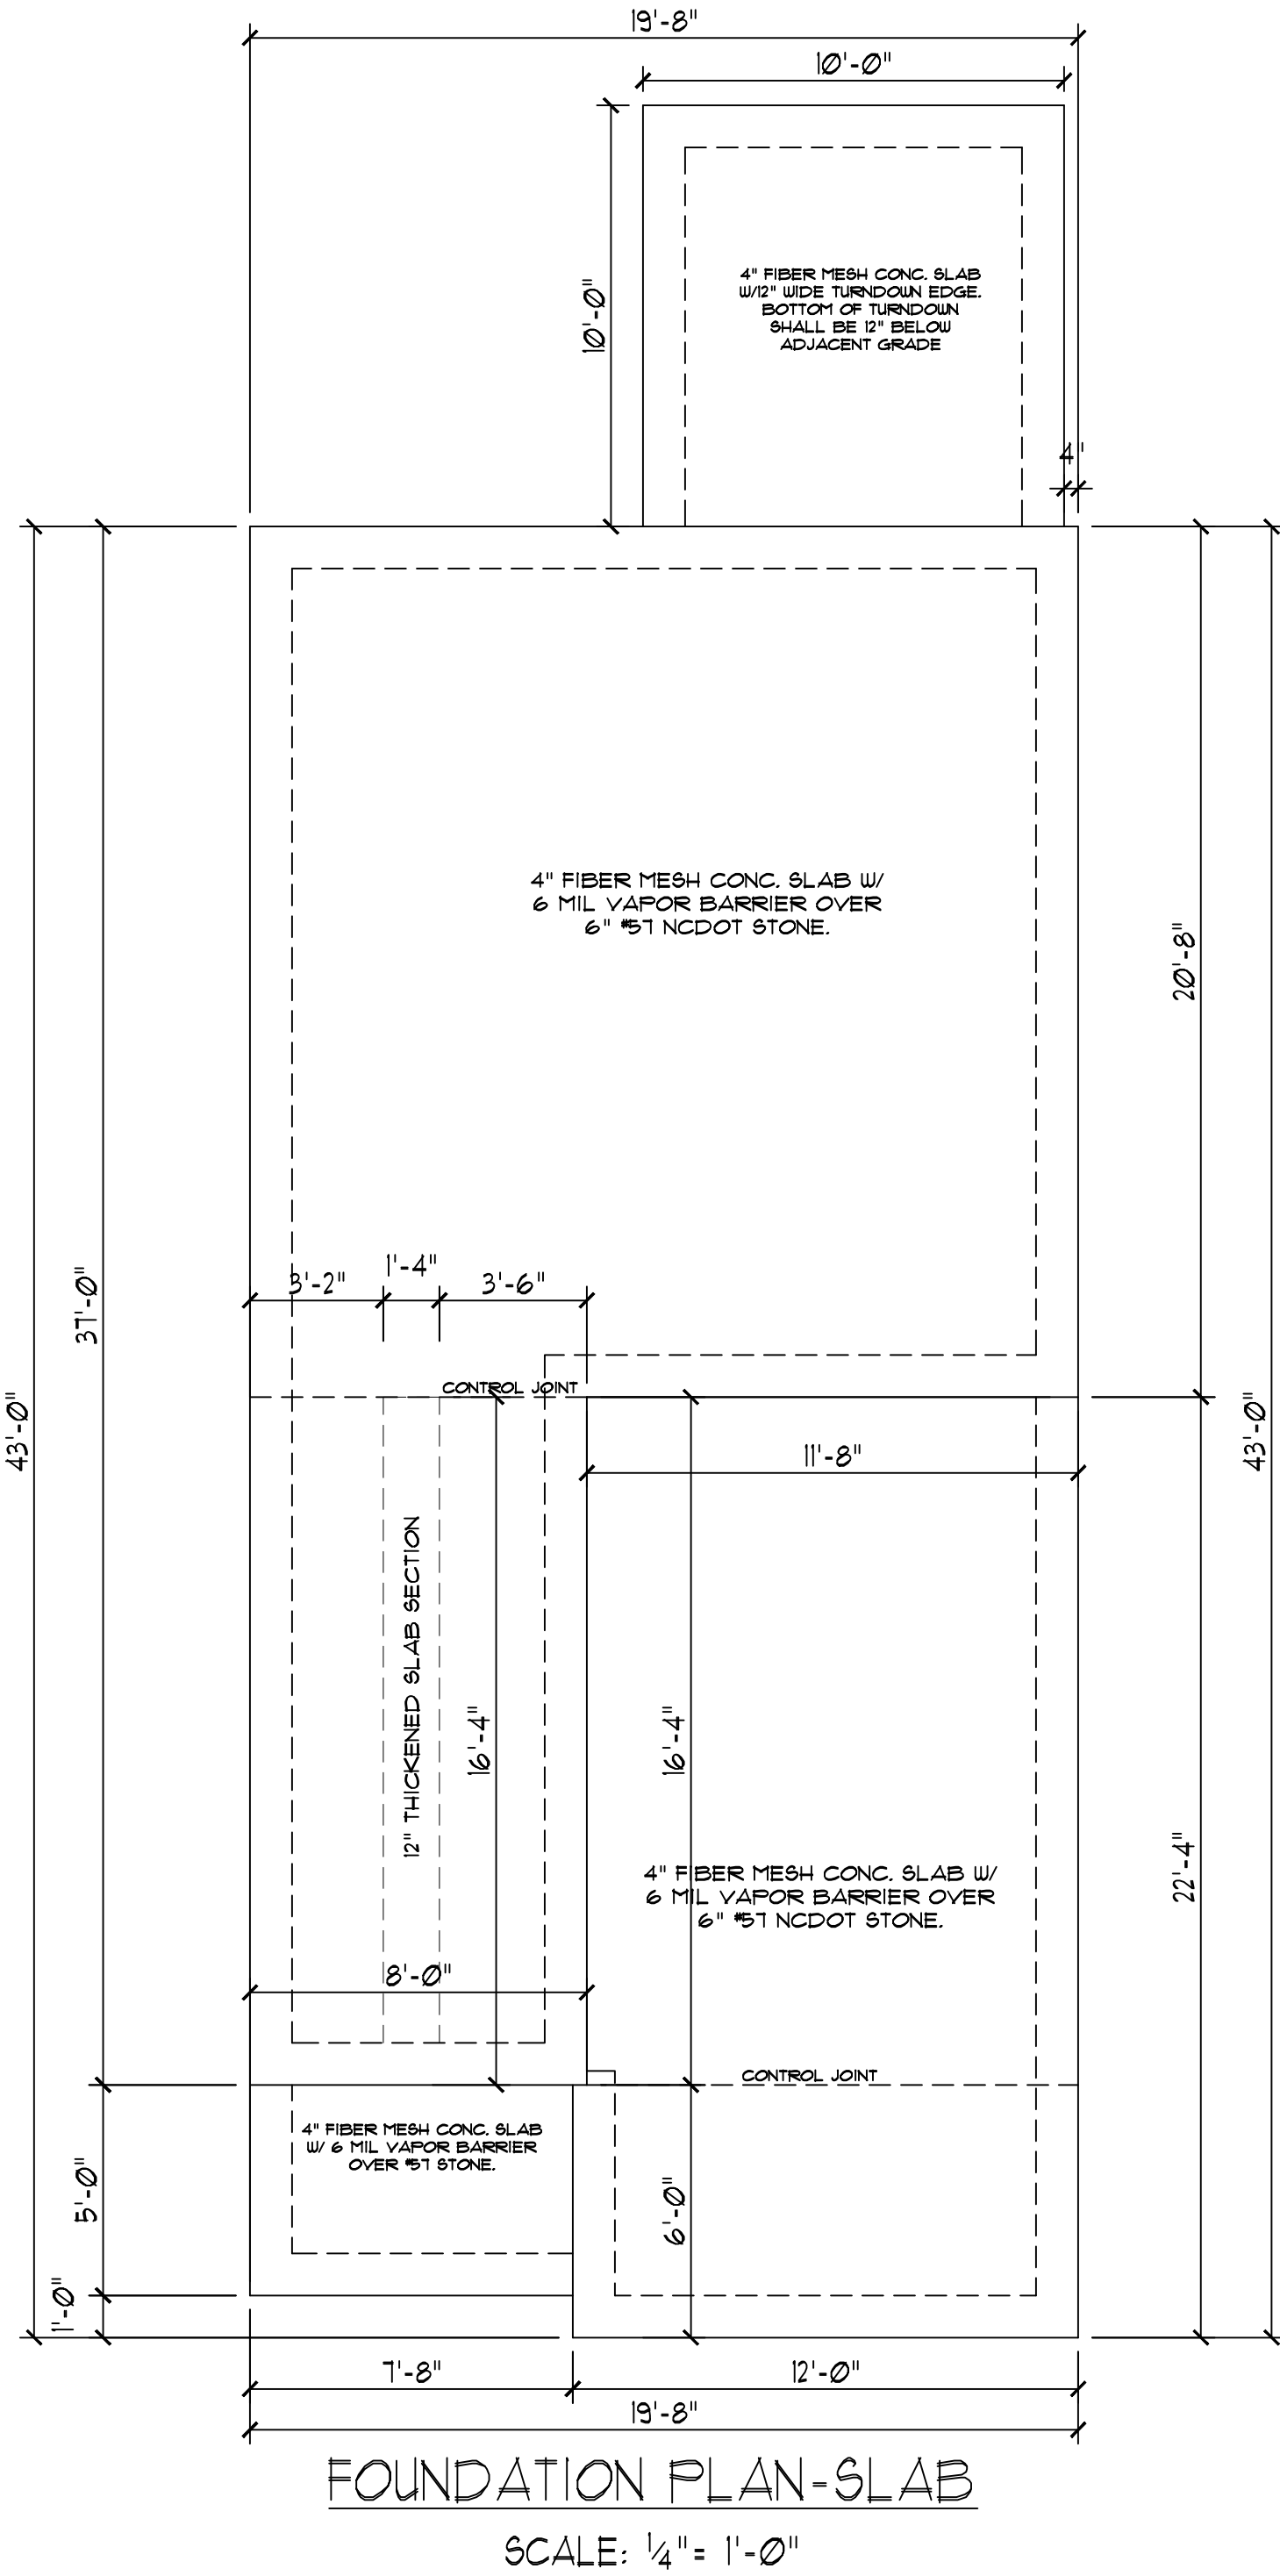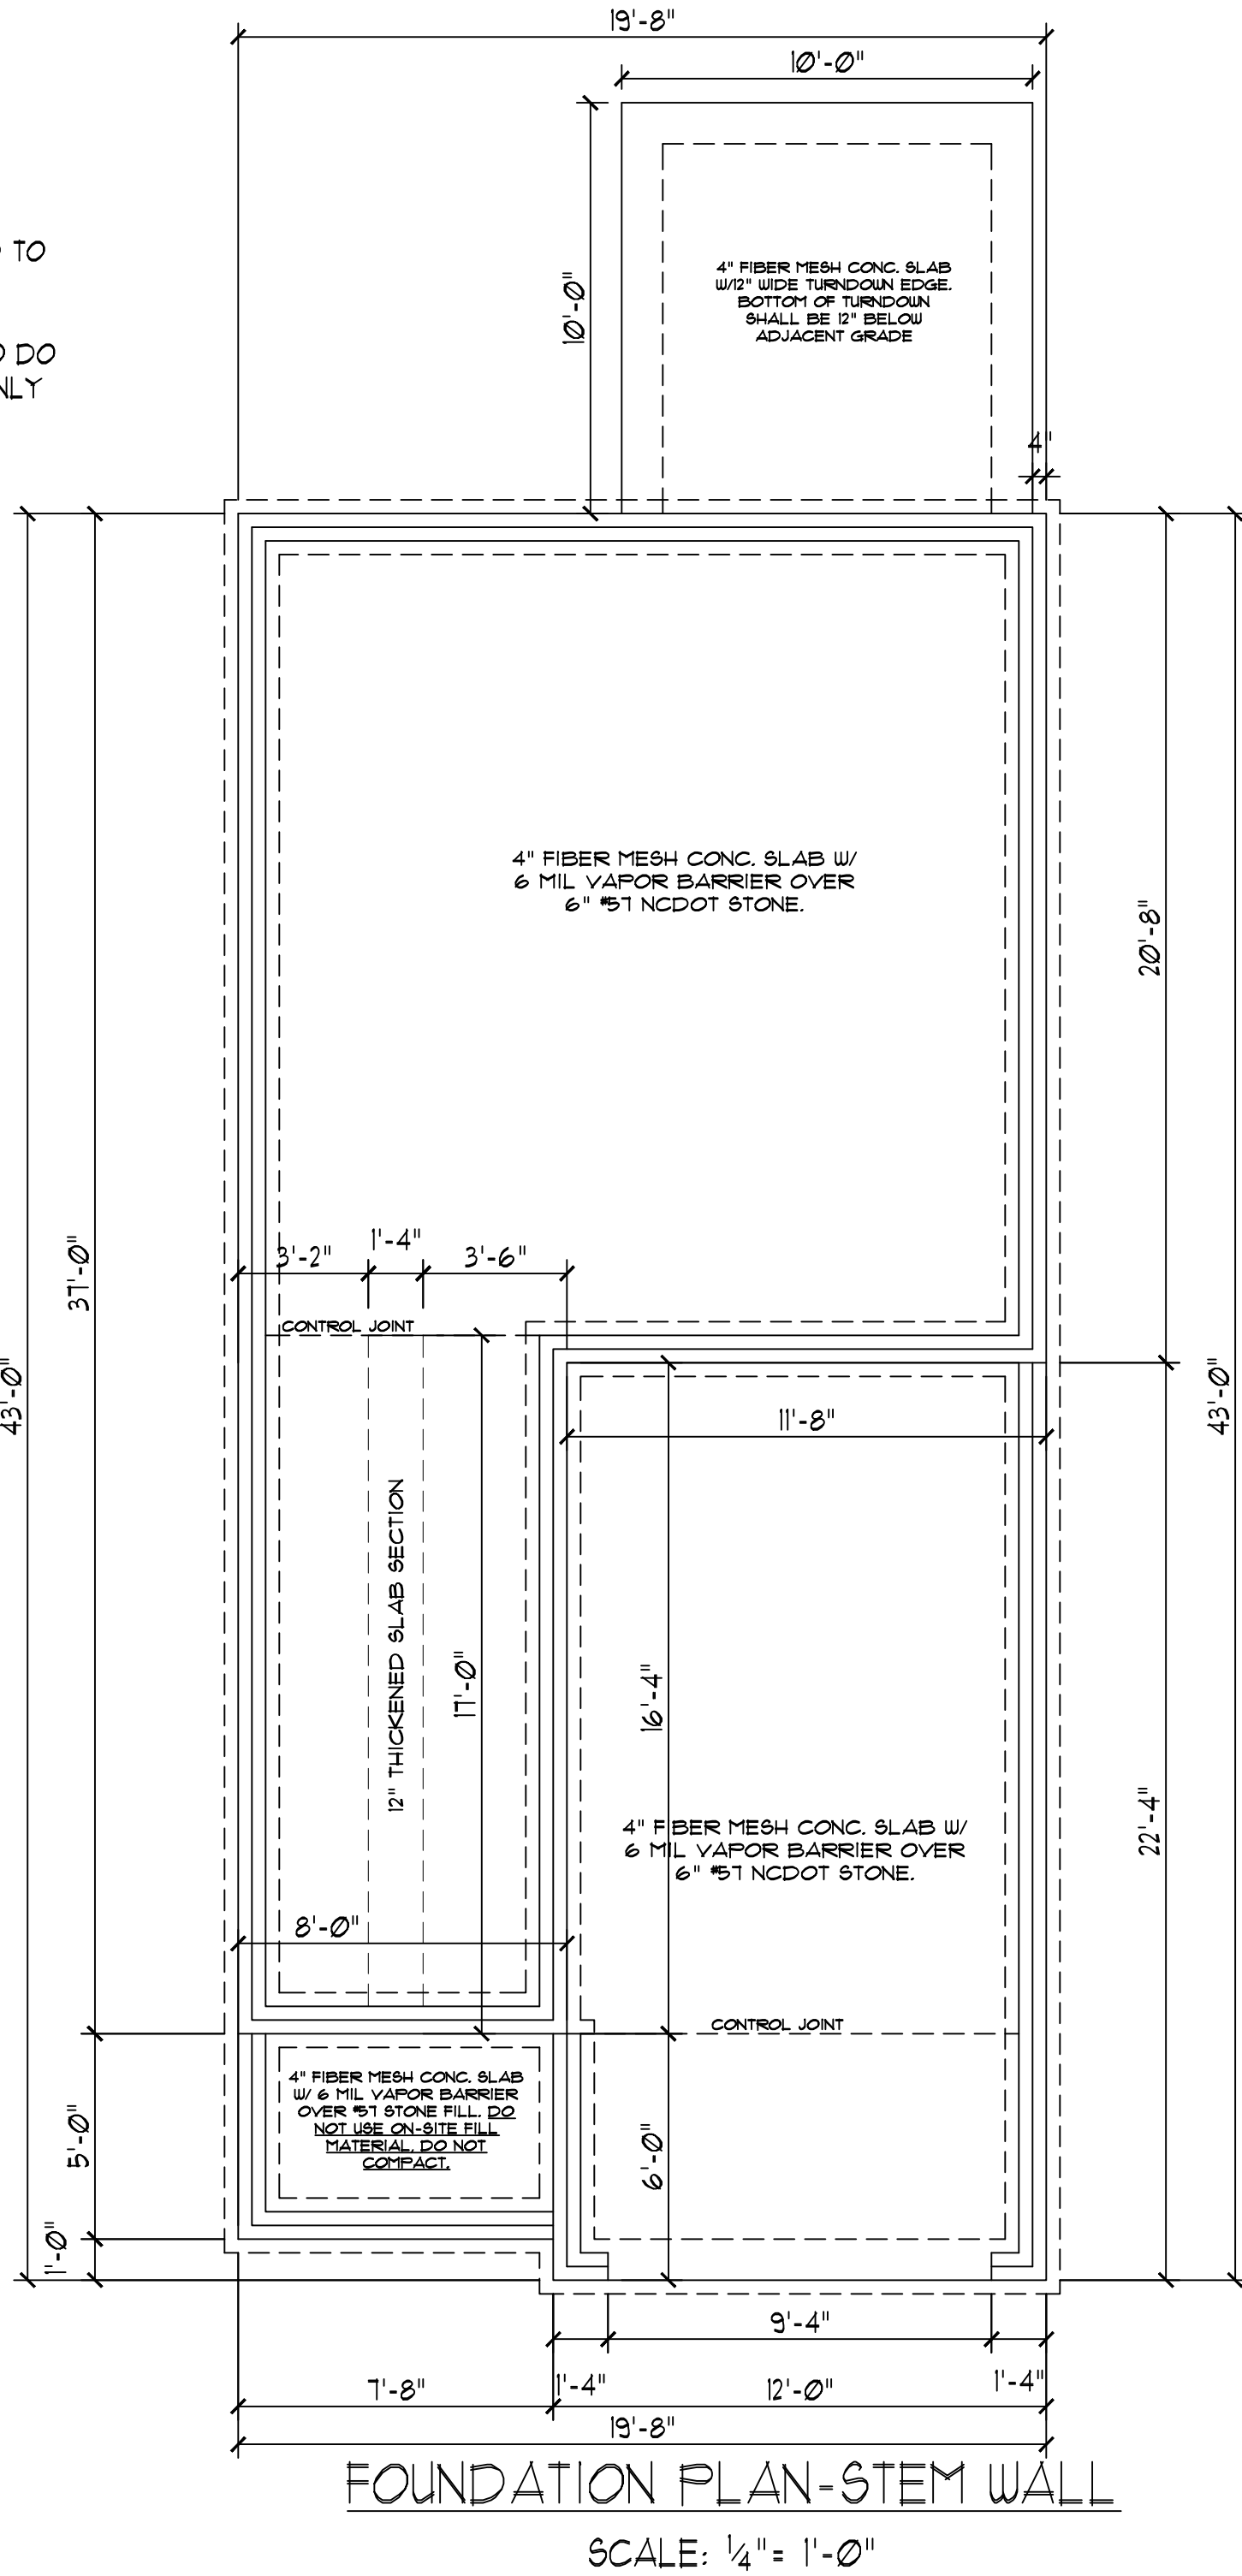

WILKINS ENGINEERING
Post Office Box 37446
Raleigh, NC 27621

TRIANGLE DEALS
THE OXFORD PLAN

Sheet No.

S1

DO NOT SCALE THESE DRAWINGS
ALL DIMENSIONS AND SITE DIMENSIONS ARE TO BE
OBTAINED FROM THE DRAWINGS. THE CONTRACTOR
SHALL BE RESPONSIBLE FOR VERIFYING THE
ACCURACY OF THE DIMENSIONS. THE ENGINEER
SHALL NOT BE RESPONSIBLE FOR THE
CONTRACTOR'S FAILURE TO VERIFY THE
DIMENSIONS. THE ENGINEER'S LIABILITY IS
LIMITED TO THE DESIGN ONLY. THE
ENGINEER ASSUMES NO RESPONSIBILITY FOR CODE
VIOLATIONS OR NON-STRUCTURAL ITEMS.

COPYRIGHT 2020 WILKINS ENGINEERING, P.C.
THESE DRAWINGS ARE PROTECTED UNDER FEDERAL
COPYRIGHT LAWS. NO PART OF THESE DRAWINGS
SHALL BE REPRODUCED OR TRANSMITTED IN ANY
FORM OR BY ANY MEANS, ELECTRONIC OR
MECHANICAL, INCLUDING PHOTOCOPYING, RECORDING,
OR BY ANY INFORMATION STORAGE AND RETRIEVAL
SYSTEM, WITHOUT THE WRITTEN PERMISSION
OF THE ENGINEER'S EXPRESSLY
PROHIBITED.

wilkinsengr@aol.com

919.772.3540

GENERAL NOTES:

1. THIS PLAN IS DESIGNED IN ACCORDANCE WITH THE NORTH CAROLINA RESIDENTIAL BUILDING CODE, 2018 EDITION.
2. WALL CLADDING IS DESIGNED FOR A POSITIVE/NEGATIVE PRESSURE OF NOT LESS THAN 241 PSF.
3. ROOF CLADDING DESIGN VALUES (POSITIVE/NEGATIVE) SHALL BE AS FOLLOWS:
45.5 PSF FOR ROOF PITCHES FROM 0/12 TO 2/12
34.5 PSF FOR ROOF PITCHES FROM 2.25/12 TO 1/12
21.0 PSF FOR ROOF PITCHES FROM 1/12 TO 12/12
MEAN ROOF HEIGHT FOR THIS STRUCTURE IS 10'
4. ALL WALLS, CEILINGS, AND FLOORS SHALL BE INSULATED IN ACCORDANCE WITH PART IV, ENERGY CONSERVATION, CHAPTER II, ENERGY EFFICIENCY OF THE CODE FOR ZONE 4I (TABLE R102.1).
5. DESIGN CRITERIA IS AS FOLLOWS:
- | | DEAD LOAD (PSF) | LIVE LOAD (PSF) |
|--------------------|-----------------|-----------------|
| PRIMARY FLOOR | 10 | 40 |
| SECONDARY FLOOR | 10 | 40 |
| SLEEPING AREAS | 10 | 40 |
| ATTIC (W/ STAIRS) | 10 | 30 |
| ATTIC (W/O STAIRS) | 10 | 20 |
| ROOF | 10 | 20 |
- WIND LOADING IS BASED ON 3 SECOND GUST OF 120 MILES PER HOUR
LIVE LOAD DEFLECTION LIMITS (LIVE LOAD) ARE L/360 FOR FLOORS, L/240 FOR ROOF
6. ALL HEADERS IN LOAD BEARING WALL SHALL BE 2'-2"x 10" UNLESS NOTED OTHERWISE.
FULL HEIGHT KING STUDS SHALL BE INSTALLED ON EACH SIDE OF EXTERIOR WALL.
HEADERS AND BEAMS AS FOLLOWS:
- | HEADER SPAN | STUDS @ 16" O.C. | STUDS @ 24" O.C. |
|-------------|------------------|------------------|
| 3'-0" | 1 | 1 |
| 4'-0" | 2 | 1 |
| 8'-0" | 3 | 2 |
| 12'-0" | 5 | 3 |
| 16'-0" | 6 | 4 |

7. ALL LUMBER USED FOR JOISTS AND RAFTERS SHALL BE #1 SFF OR BETTER LUMBER USED FOR STUD WALL SHALL BE #1 SFF OR BETTER DOUBLE FLOOR JOISTS SHALL BE INSTALLED UNDER ALL WALLS RUNNING PARALLEL WITH THE FLOOR JOISTS.
8. LVL SHALL BE LAMINATED VENEER LUMBER OR PARALLEL STRAND LUMBER WITH THE FOLLOWING MINIMUM PROPERTIES: Fb=2800 PSI, Fv=285 PSI, E=2,000,000 PSI. MULTIPLE LVL PLIES CAN BE USED TO ACHIEVE THE SPECIFIED SIZE SHOWN ON THESE PLANS AND IS CONSIDERED TO BE STRUCTURALLY EQUIVALENT.
9. THE FOLLOWING SHALL APPLY TO ALL BRACED WALL LINES:
ALL EXTERIOR WALLS SHALL BE CONTINUOUSLY SHEATHED WITH 1/2" OSB OR CDX WSP SHALL BE IN ACCORDANCE WITH R-602.10.3 AND SHALL BE COVERED WITH 1/2" GYPSUM BOARD ON THE INTERIOR FACE. ALL WSP PANELS SHALL BE FASTENED WITH 8d NAILS AT 12" ON CENTER (FIELD) AND 6" ON CENTER (EDGES). ALL EXTERIOR WALLS SHALL BE 2"x 4" AT 16" ON CENTER AS A MINIMUM (EXCEPT FOR BALLOON FRAMED WALL SECTIONS AS NOTED) AND CONTINUOUSLY SHEATHED.
10. CONSTRUCTION SHALL MEET APPLICABLE REQUIREMENTS OF CHAPTER 45-HIGH WIND ZONES, OF THE 2018 NORTH CAROLINA RESIDENTIAL BUILDING CODE.

GENERAL ROOF NOTES:

1. THIS PLAN DESIGNED IN ACCORDANCE WITH THE NORTH CAROLINA RESIDENTIAL BUILDING CODE, 2018 EDITION.
2. ROOF CLADDING DESIGN VALUES (POSITIVE/NEGATIVE) SHALL BE AS FOLLOWS:
45.5 PSF FOR ROOF PITCHES FROM 0/12 TO 2/12
34.5 PSF FOR ROOF PITCHES FROM 2.25/12 TO 1/12
21.0 PSF FOR ROOF PITCHES FROM 1/12 TO 12/12
MEAN ROOF HEIGHT FOR THIS STRUCTURE IS 14'
3. ALL ROOFING ELEMENTS SHALL MEET THE REQUIREMENTS OF CHAPTER 8 OF THE BUILDING CODE.
4. ALL LUMBER SHALL BE #1 SFF SYP OR BETTER.
5. THIS ROOF AND STRUCTURE ARE DESIGNED FOR A DESIGN WIND SPEED OF 120 MPH.
6. ROOF TRUSSES (IF USED) SHALL BE DESIGNED BY THE MANUFACTURER AND THE ANALYSIS SHALL BE PROVIDED TO THE ENGINEER FOR REVIEW AND APPROVAL PRIOR TO CONSTRUCTION.
7. ALL CONSTRUCTION SHALL MEET THE APPLICABLE REQUIREMENTS OF THE 2018 NORTH CAROLINA RESIDENTIAL BUILDING CODE.

STRUCTURAL EVALUATION BY:

WILKINS ENGINEERING, P.C.
Post Office Box 31446
Raleigh North Carolina 27621


Signature of Ronald B. Wilkins
Ronald B. Wilkins
Professional Engineer
No. 123456789
State of North Carolina

FILE: OXFORD

*THE ENGINEER'S SEAL AND SIGNATURE APPLY ONLY TO THE STRUCTURAL ELEMENTS OF THIS DOCUMENT. ENGINEER'S APPROVAL DOES NOT INCLUDE CONSTRUCTION REVIEW, MEANS, METHODS, TECHNIQUES OR SEQUENCES OF CONSTRUCTION OR SAFETY REQUIREMENTS. THE CONTRACTOR IS REQUIRED TO ENSURE PROPER SAFETY PRECAUTIONS.


*ANY DEVIATIONS OR DISCREPANCIES IN THESE DRAWINGS ARE TO BE BROUGHT TO THE IMMEDIATE ATTENTION OF THE ENGINEER AND FAILURE TO DO SO WILL VOID THE ENGINEER'S LIABILITY. CHANGES TO THE DESIGN ARE ONLY ALLOWED WITH THE WRITTEN APPROVAL OF THE ENGINEER.

*DO NOT SCALE THESE DRAWINGS. ENGINEERING APPROVAL EXPIRES ONE YEAR FROM THE DATE OF THE ENGINEER'S SEAL AND SIGNATURE.

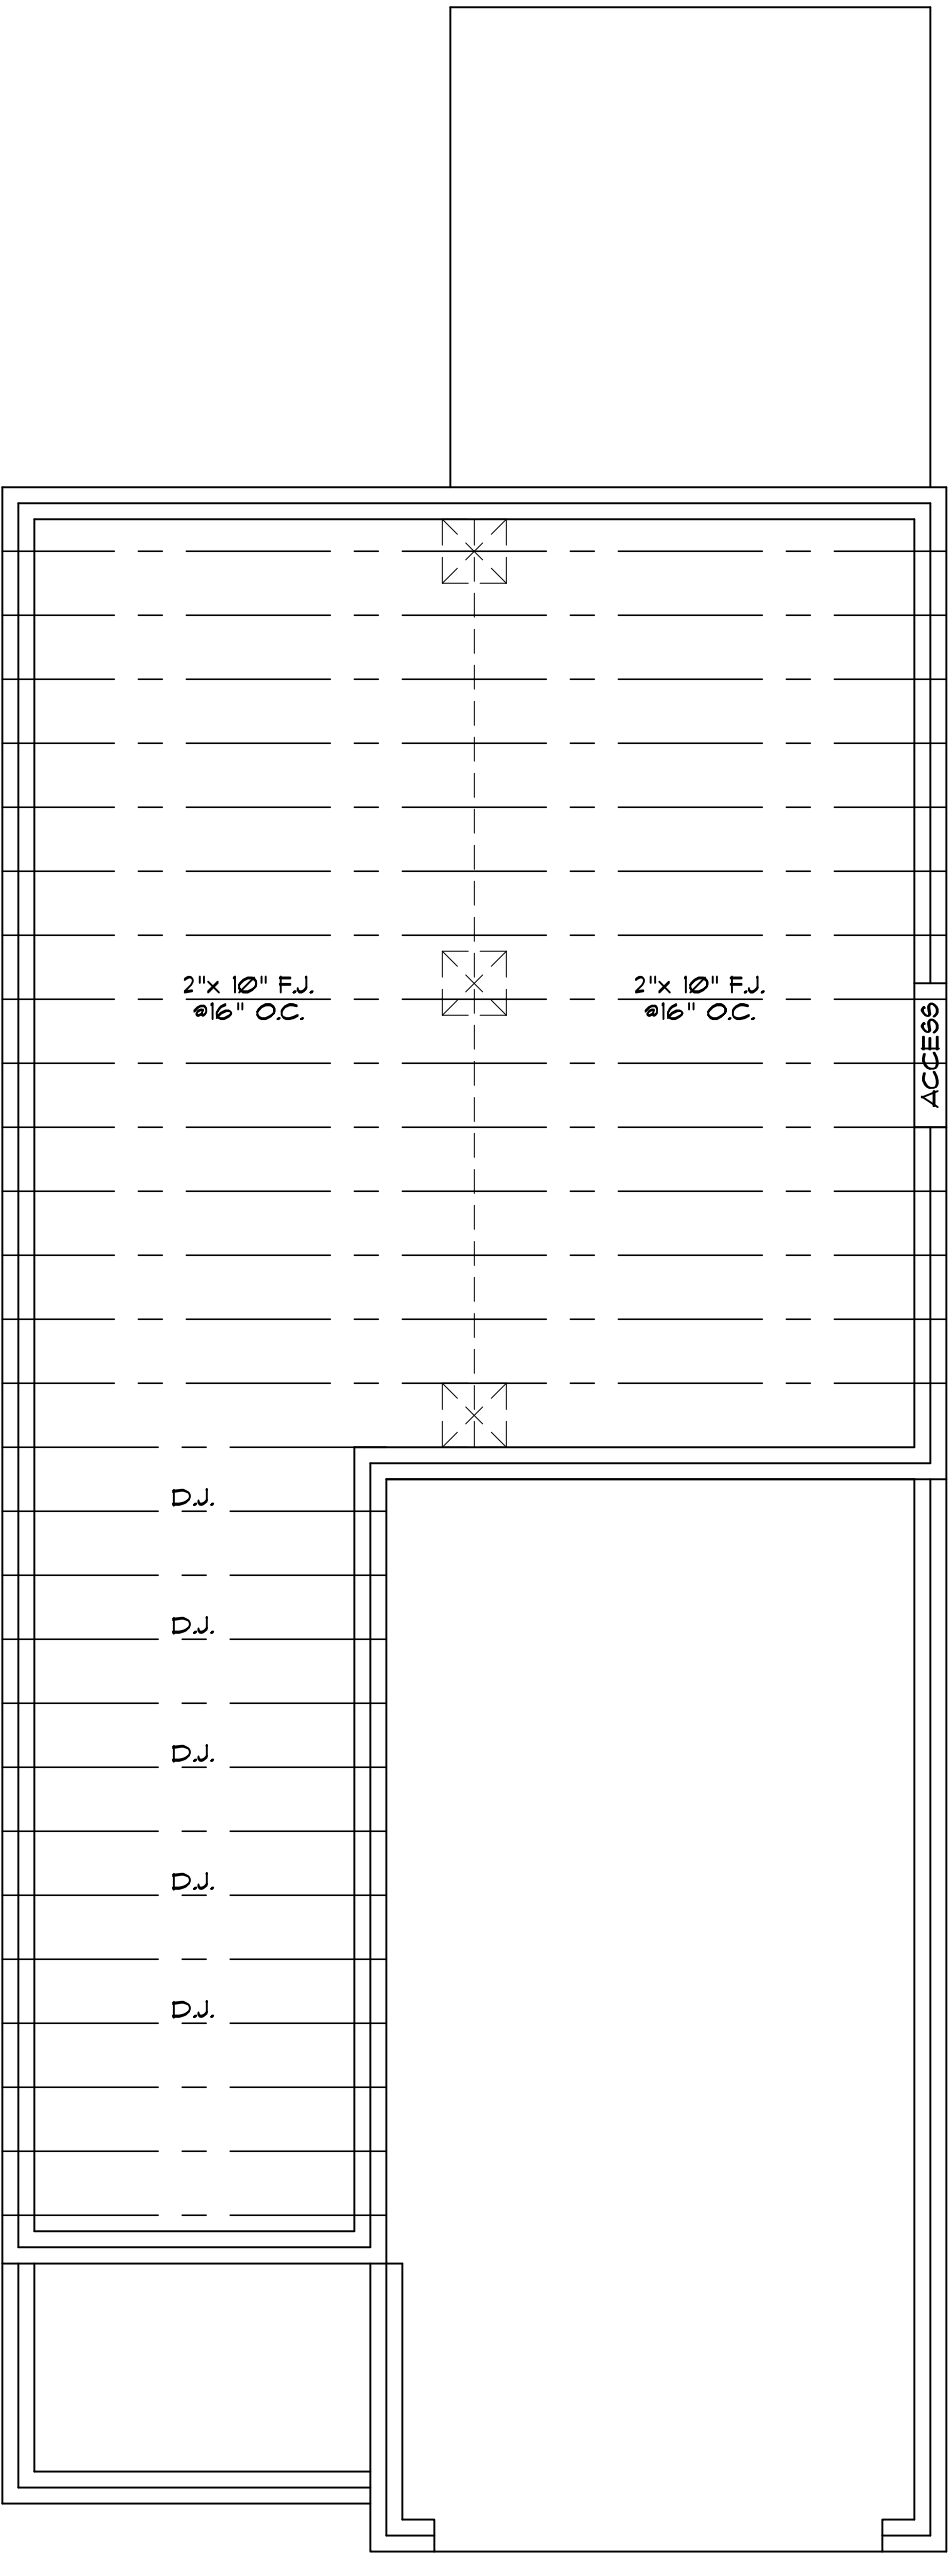


FLOOR FRAMING PLAN

SCALE: 1/4" = 1'-0"

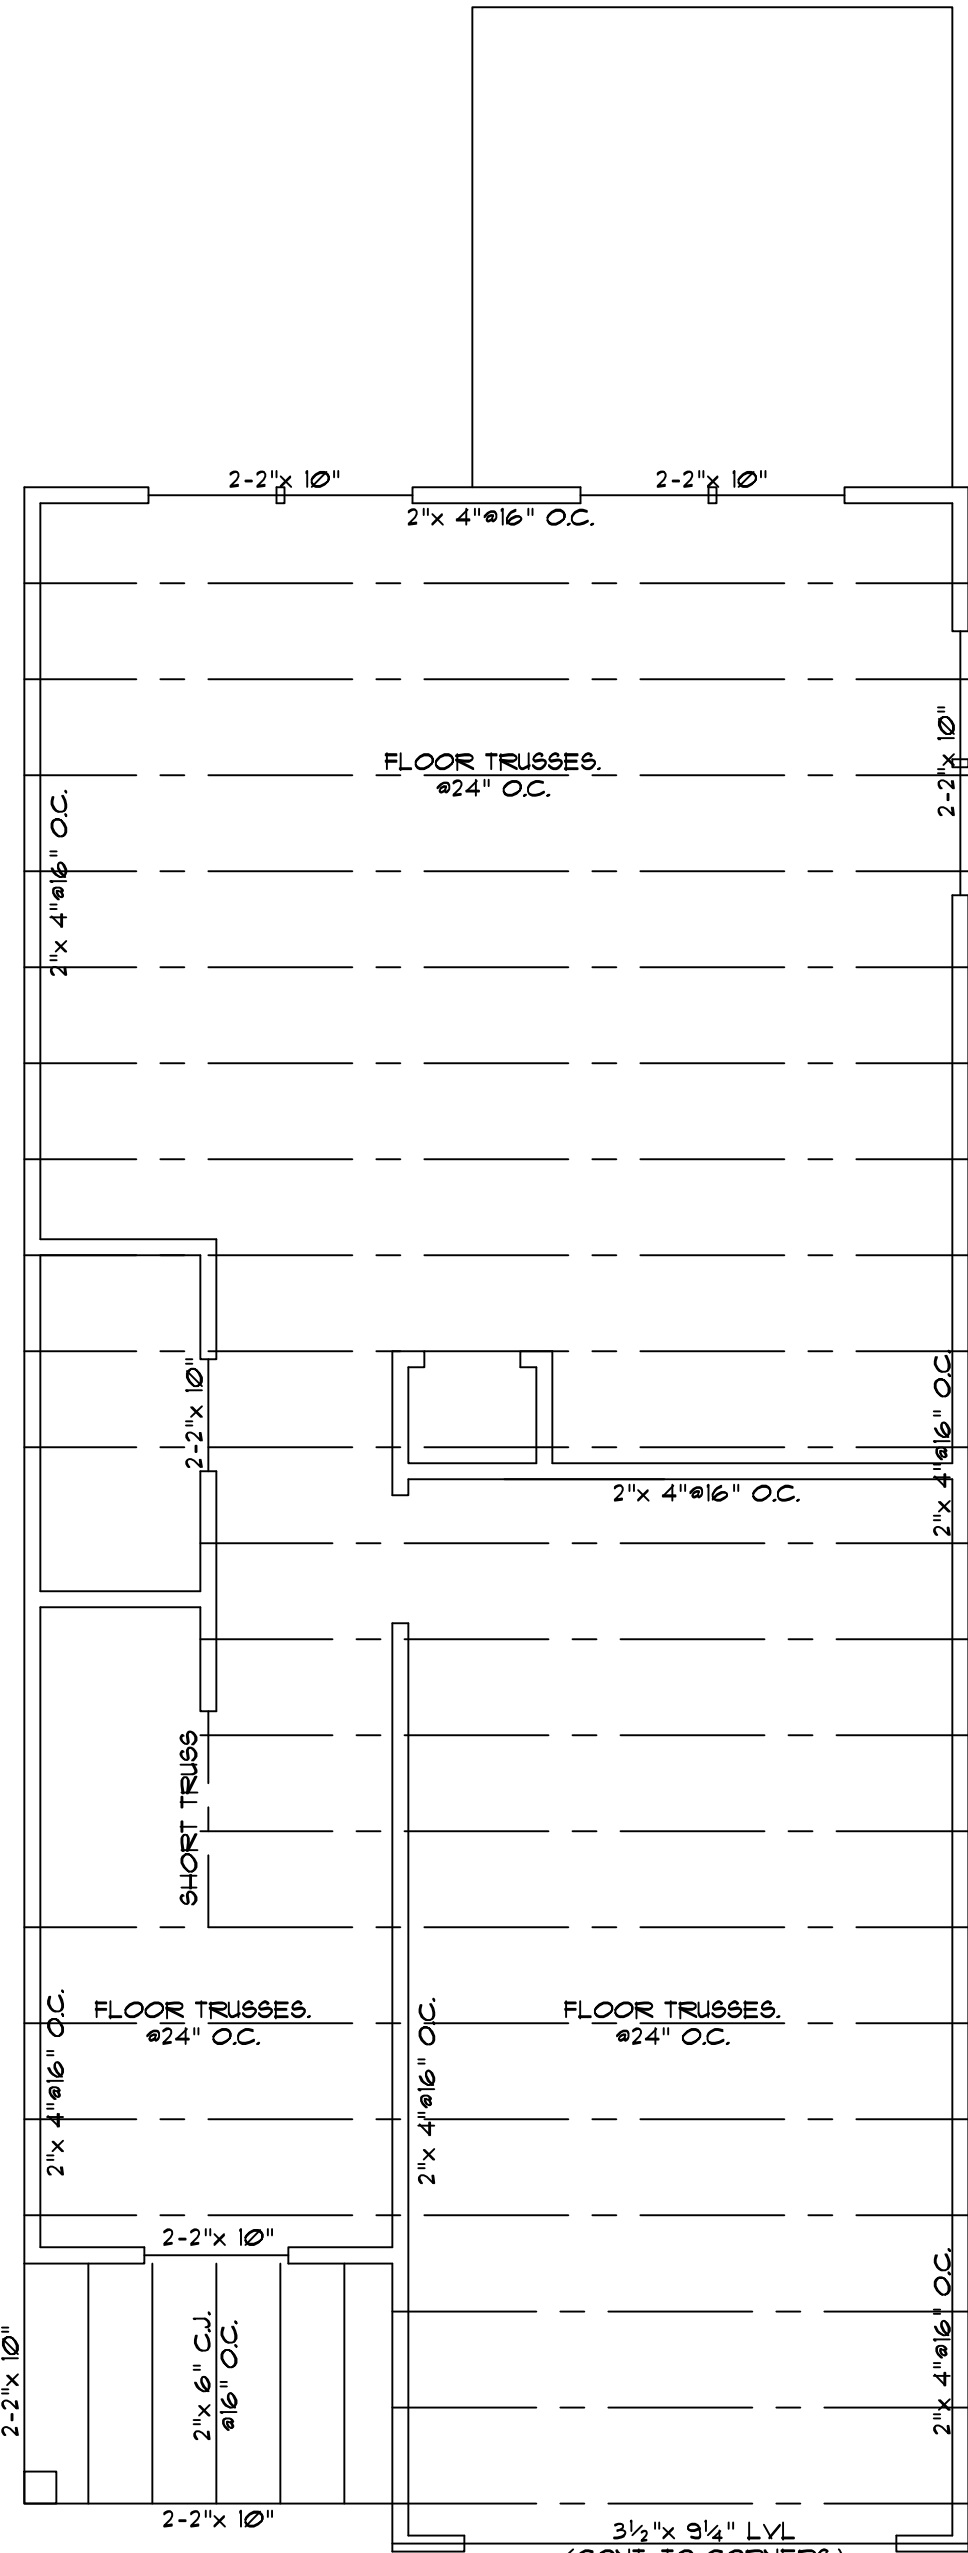


FIRST LEVEL CEILING

SCALE: 1/4" = 1'-0"

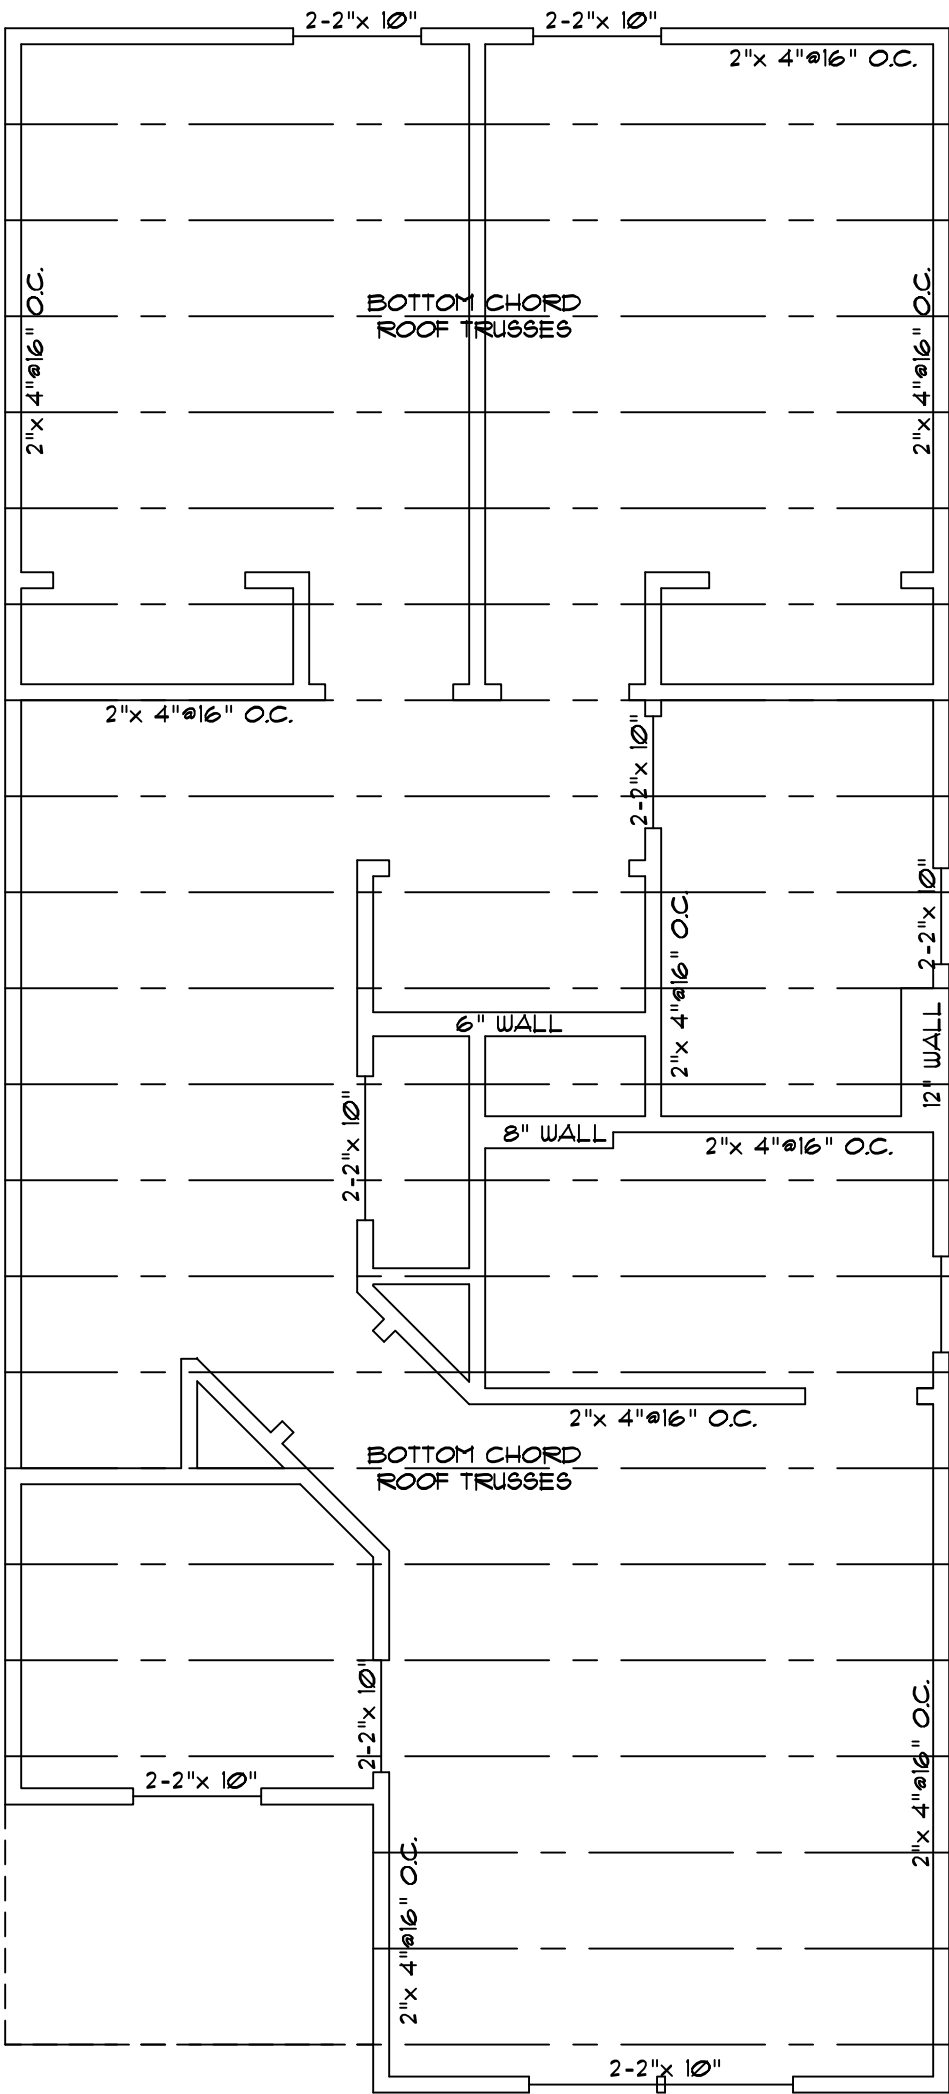

SECOND LEVEL CEILING

SCALE: 1/4" = 1'-0"

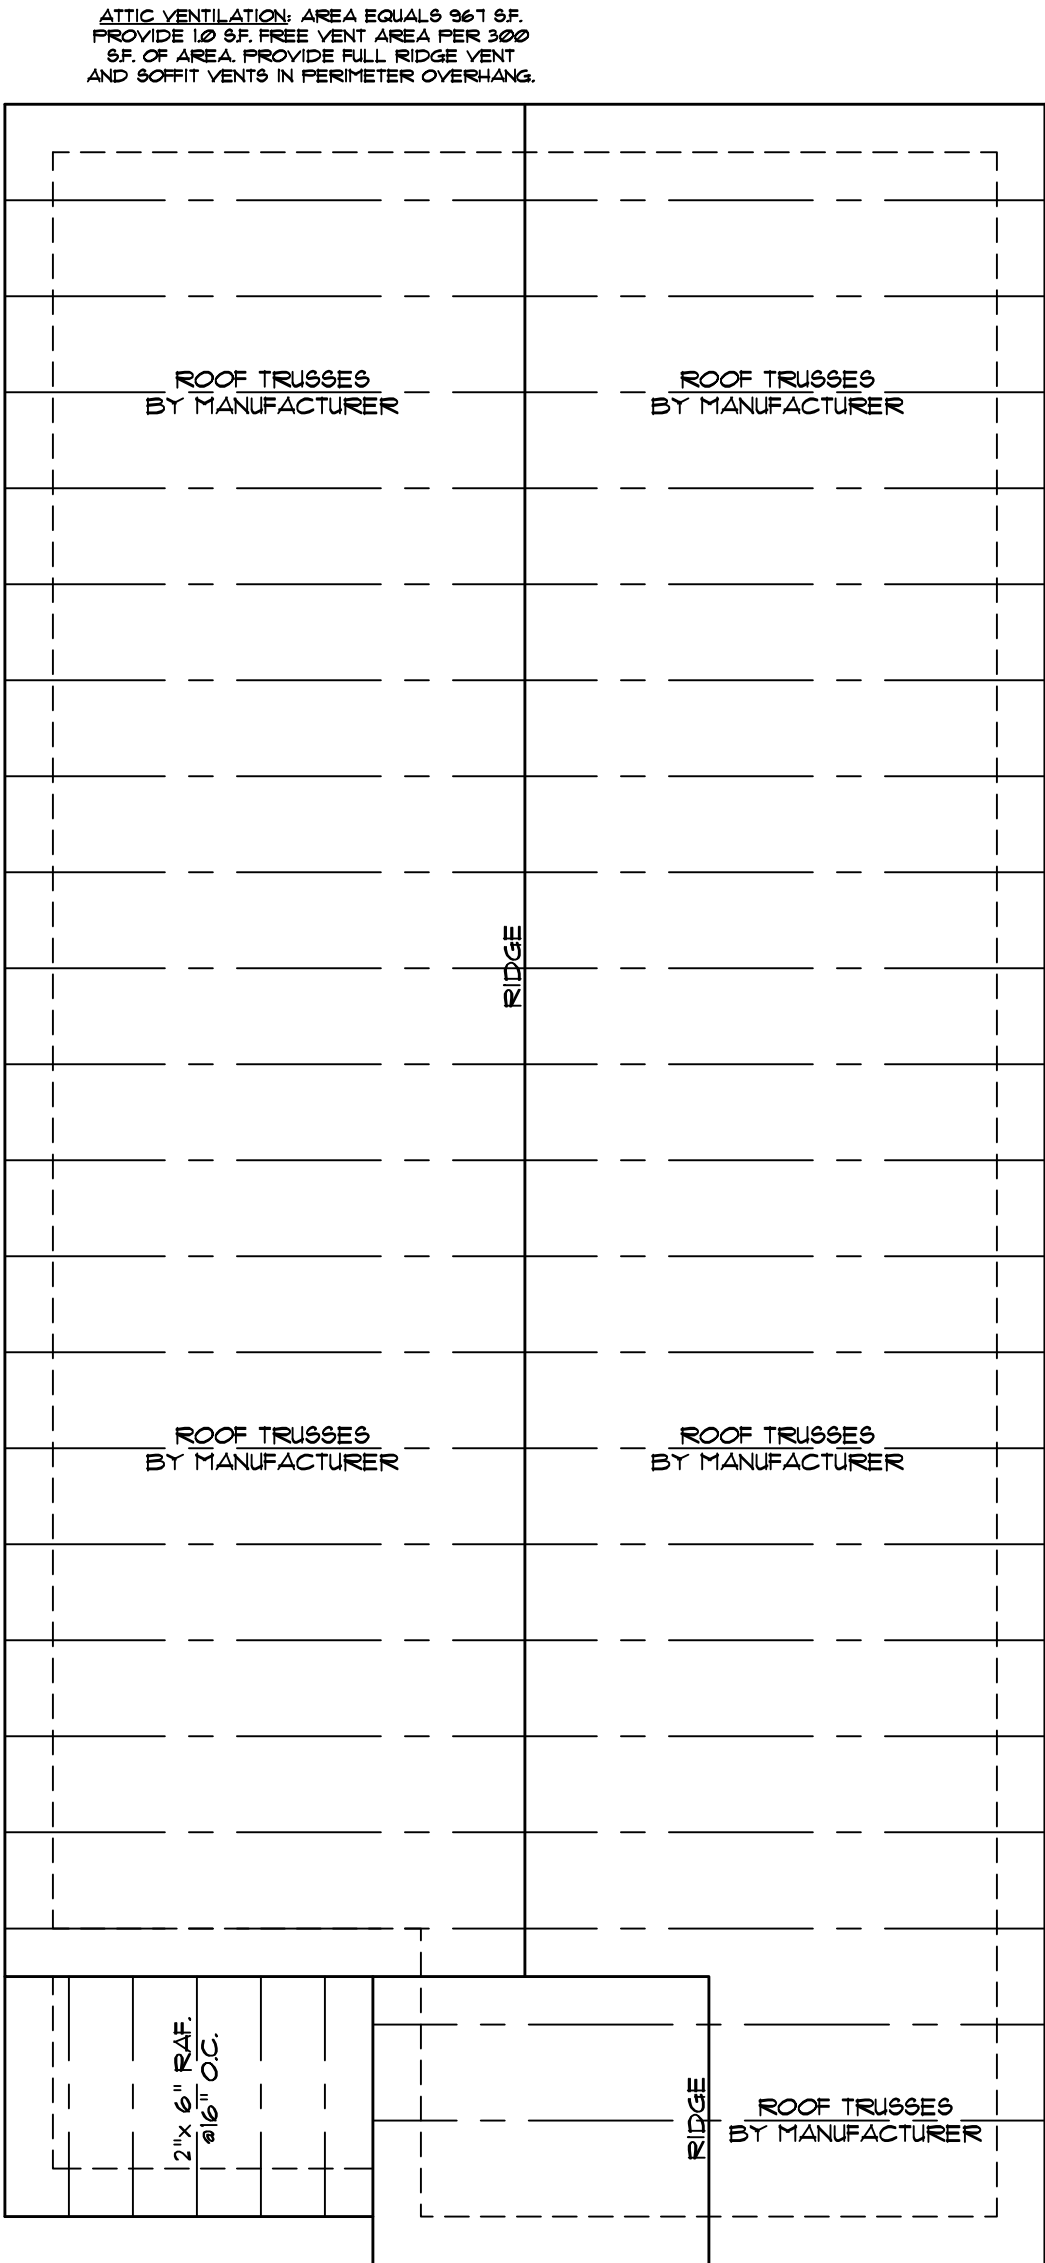

ROOF FRAMING PLAN

SCALE: 1/4" = 1'-0"

DO NOT SCALE THESE DRAWINGS
ALL DIMENSIONS AND SITE DIMENSIONS ARE TO BE TAKEN FROM THESE DRAWINGS. THE ENGINEER'S APPROVAL DOES NOT INCLUDE CONSTRUCTION REVIEW, MEANS, METHODS, TECHNIQUES OR SEQUENCES OF CONSTRUCTION OR SAFETY REQUIREMENTS. THE CONTRACTOR IS REQUIRED TO ENSURE PROPER SAFETY PRECAUTIONS.

COPYRIGHT 2020 WILKINS ENGINEERING, P.C.
THESE DRAWINGS ARE PROTECTED UNDER FEDERAL COPYRIGHT LAWS. NO PART OF THESE DRAWINGS IS TO BE REPRODUCED OR TRANSMITTED IN ANY FORM OR BY ANY MEANS, ELECTRONIC OR MECHANICAL, INCLUDING PHOTOCOPYING, RECORDING, OR BY ANY INFORMATION STORAGE AND RETRIEVAL SYSTEM, WITHOUT THE WRITTEN CONSENT OF THE ENGINEER. THE ENGINEER'S LIABILITY IS LIMITED TO THE DESIGN AND CONSTRUCTION OF THE STRUCTURE ONLY. THE ENGINEER'S LIABILITY DOES NOT EXTEND TO ANY OTHER MATTER.

WILKINS ENGINEERING
Post Office Box 31446
Raleigh, NC 27621
wilkinsengr@aol.com
919.712.3540

TRIANGLE DEALS
THE OXFORD PLAN

Sheet No.

S2

