



Permit #1-24-2232

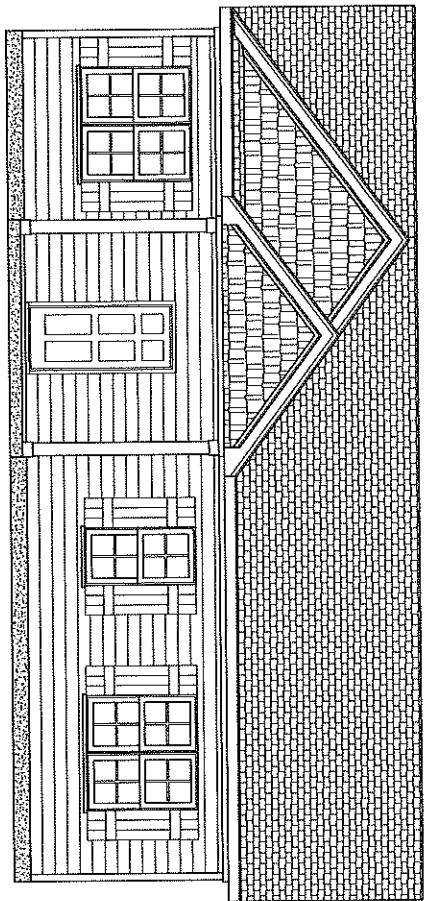

FRONT ELEVATION
1/4" = 1'-0"

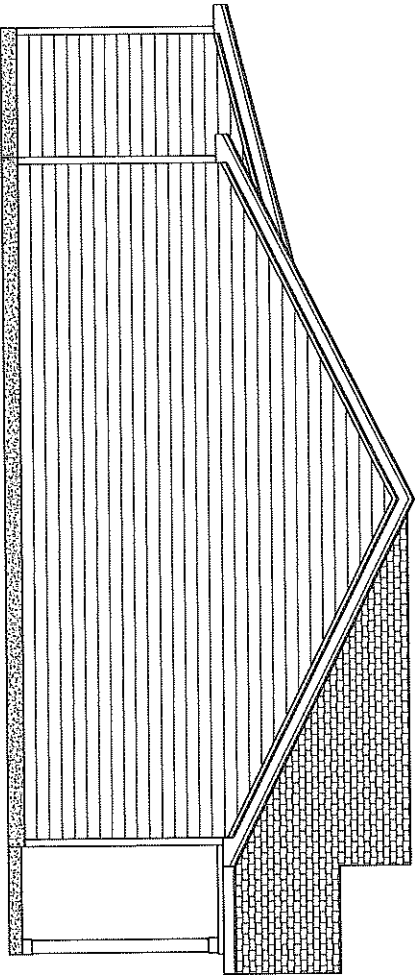

LEFT ELEVATION
1/4" = 1'-0"


REVIEWED FOR CODE COMPLIANCE
FRANKLIN COUNTY NORTH CAROLINA
Please note that this plan was reviewed for compliance with the minimum building codes and regulations and the North Carolina Building Code as it they were part of the specifications for the building. These reviews are not a guarantee of the accuracy or completeness of the information provided or required by the building department. The building department is not responsible for reliance on or oversight during the plan review. - Preschooler
08/07/2024 5:28:26

GENESIS BUILDING CO.

1600 HERITAGE COMMERCE CT. #109
WAKE FOREST, NC 27587

218 COLLEGE ST.

LOT & SUBDIVISION:

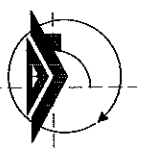

125 WILLOW BEND DR.
YOUNGSHIRE NC 27596
PHONE: 525-5655

DRAWN: KES
DATE: 7-15-24
PLAN NUMBER: 1264-A
SHEET: 1

REVIEW: KES

$$E(A^2) = 1.07$$

A black and white line drawing of a house. The house has a gabled roof with a chimney on the right side. The main body of the house is covered in horizontal siding. There is a small, rectangular window with a decorative frame on the front wall. The house is set on a foundation with a textured, brick-like pattern. The drawing is oriented horizontally on the page.

$$\overline{|\mathcal{A}^n|} = |\mathcal{O}^n|$$

in all homes, it is the responsibility of the permit holder to comply with all local Ordinances, rules and North Carolina Building Codes as if they were part of the permit. The permit holder is responsible for the building. These shall be considered to be in force over anything shown, described or implied to the permit holder and not responsible for mistakes or omissions. The plan review, — p/author

08/07/2024 5:28:26

125 WILLOW BEND DR
YOUNGVILLE NC 27596
PHONE: 625-8655

$$\frac{K_{\text{eff}}}{D_{\text{RAI}}}$$



REVIEWED

DATT

PLA

THE

COPYRIGHT 2024 DEMP

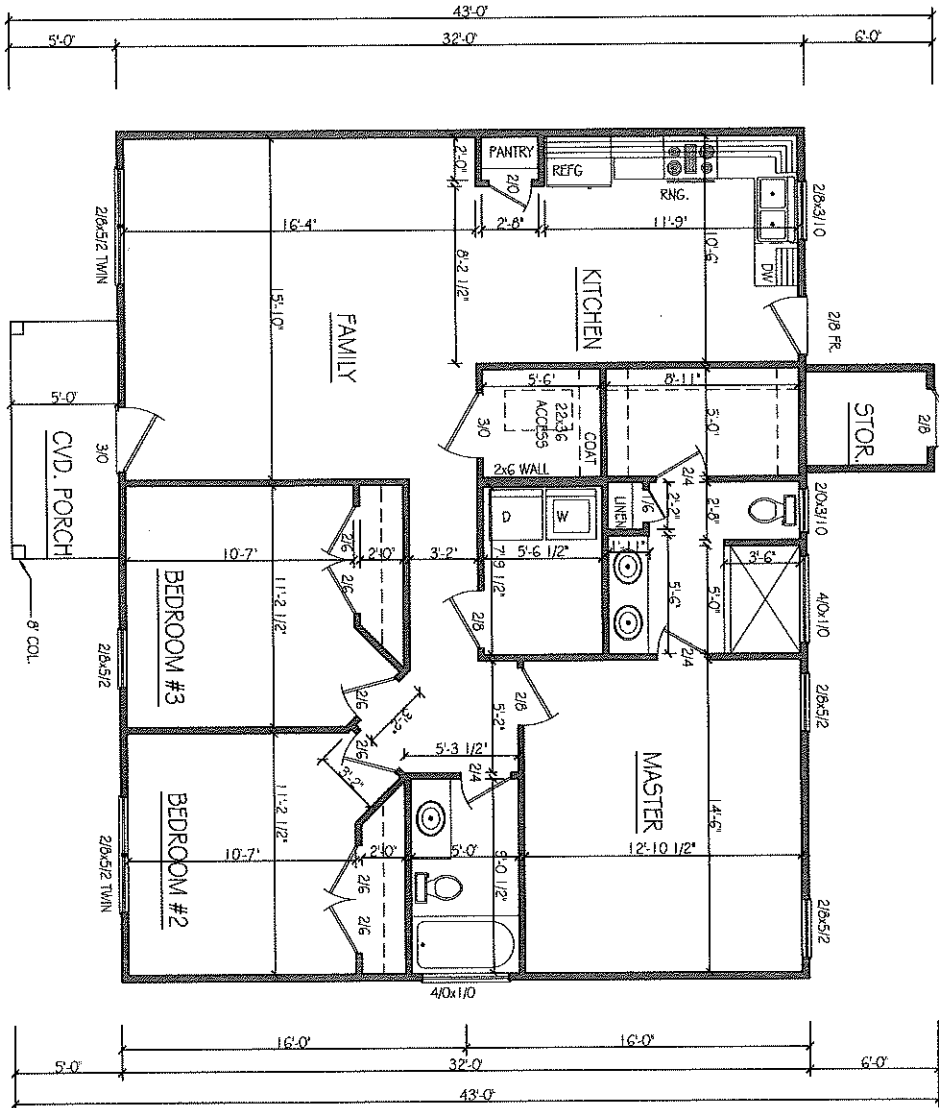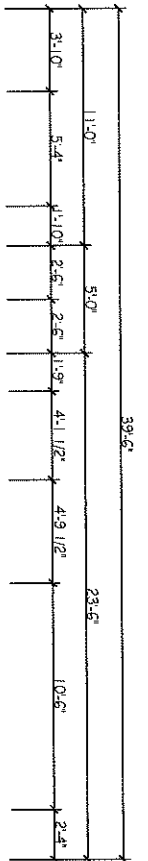

REVIEWED FOR CODE COMPLIANCE
FRANKLIN COUNTY NORTH CAROLINA
08/07/2024 5:28:26

- NOTES:
- 1) 9'11" CEILING HEIGHT
 - 2) SET WINDOWS @ 7'-10" AFF UNO
 - 3) INTERIOR WALLS FRIELED @ 3'-1/2" WIDTHS
 - 4) EXTERIOR WALLS FRIELED @ 4" WIDTHS
 - 5) DIMENSIONS ARE TO FRAMING
 - 6) WHERE WINDOWS ARE 6'-0" OR GREATER FROM FINISHED GRADE, WINDOW SILL MUST BE 24" AFF.

SQUARE FOOTAGE	HEATED	STORAGE	FRONT PORCH
1264	30	55	

FIRST FLOOR PLAN
1/4" = 1'-0"

DRAWN:	REVIEWED:
7-15-24	
DATE:	
1264A	
PLAN NUMBER:	
3	
SHEET:	

GENESIS BUILDING CO.
1600 HERITAGE COMMERCE CT. #109
WAKE FOREST, NC 27587

218 COLLEGE ST.

LOT & SUBDIVISION:

DOWN EAST
HOME PLANS

125 WILLOW BRAND DR
YOUNGSVILLE NC 27596
PHONE: 655-9655