


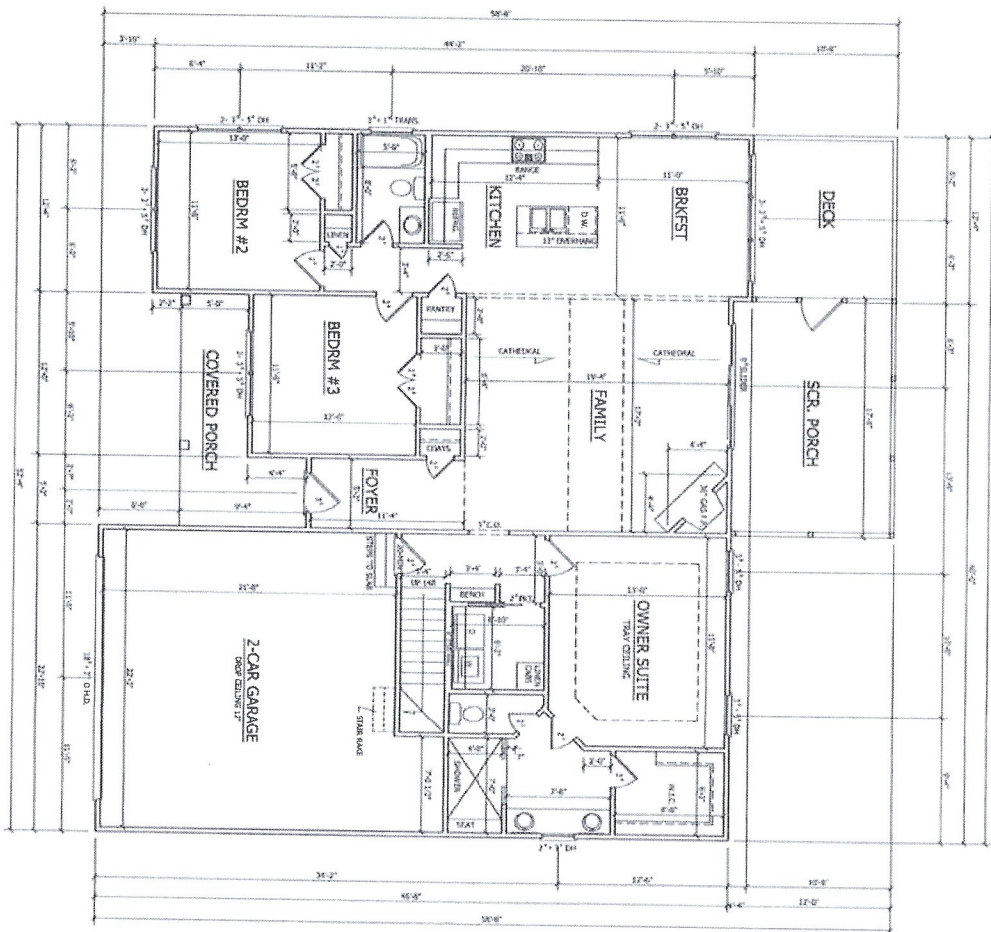

FIRST FLOOR PLAN	
FINISHED FLOOR AREA SQ. FT.	1,650
UNFINISHED FLOOR AREA SQ. FT.	1,050
TOTAL FINISHED SQ. FT.	2,700
COVERED PORCH SQ. FT.	120
SCREENED PORCH SQ. FT.	110
DECK SQ. FT.	100

SCALE: 3/4" = 1'-0"
 8'-0" DIA. NOT.
 20' MINIMUM 4" 7'-10" MAX.


DATE: 3/4/22
 PAGE NO: 2
 OF 4
 PLAN NO: DK025



ANDER, NC
 919.585.7181
 DRAWN BY:



**AZALEA PLAN
 ELEVATION "1"**
 1176 SAGAMORE DR.
 LOUISBURG, NC 27549

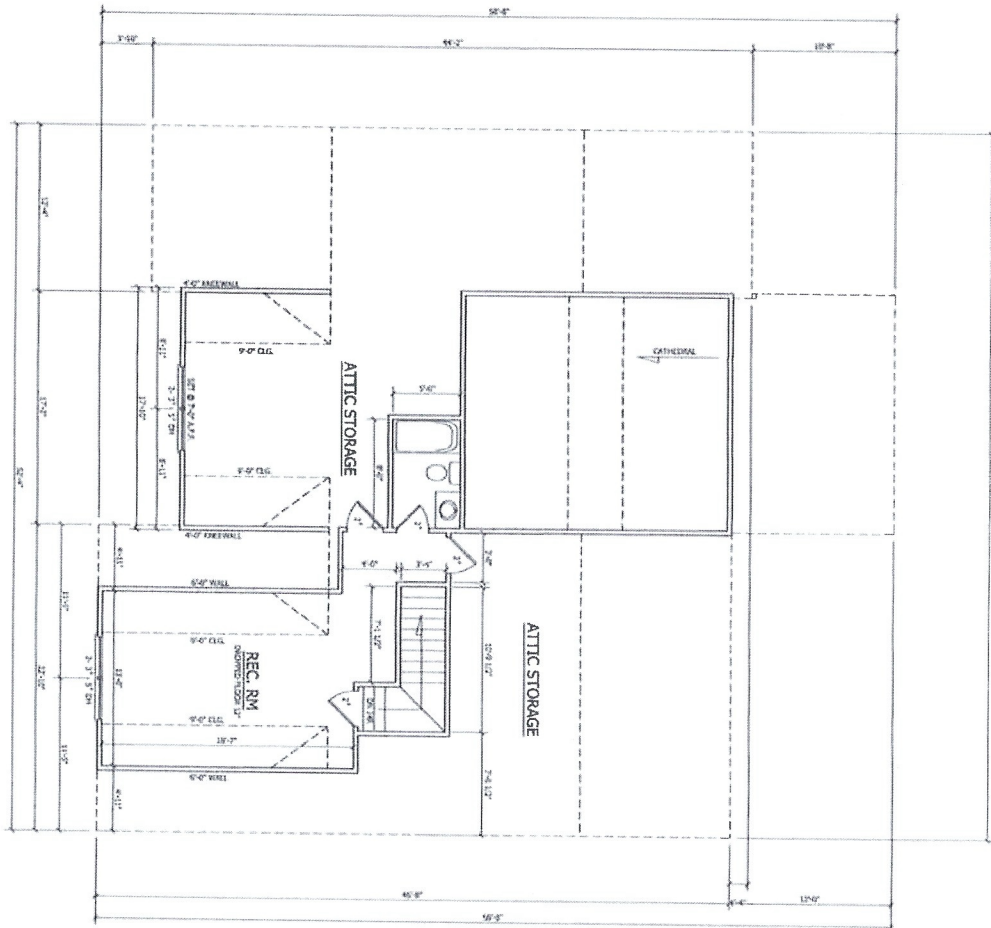

SECOND FLOOR PLAN
SCALE: 1/8" = 1'-0"
PLOT DATE: 3/4/22
BY: RHP/MS/AT/4-A/3

KADS CUSTOM HOME DESIGNS	ANGIER, NC 910-944-7318	DRAWN BY:	PAGE NO.	3
	DATE:	3/4/22	OF	4
	PLAN NO.	DK0205		



**AZALEA PLAN
ELEVATION "1"**

1176 SAGAMORE DR.
LOUISBURG, NC 27549