




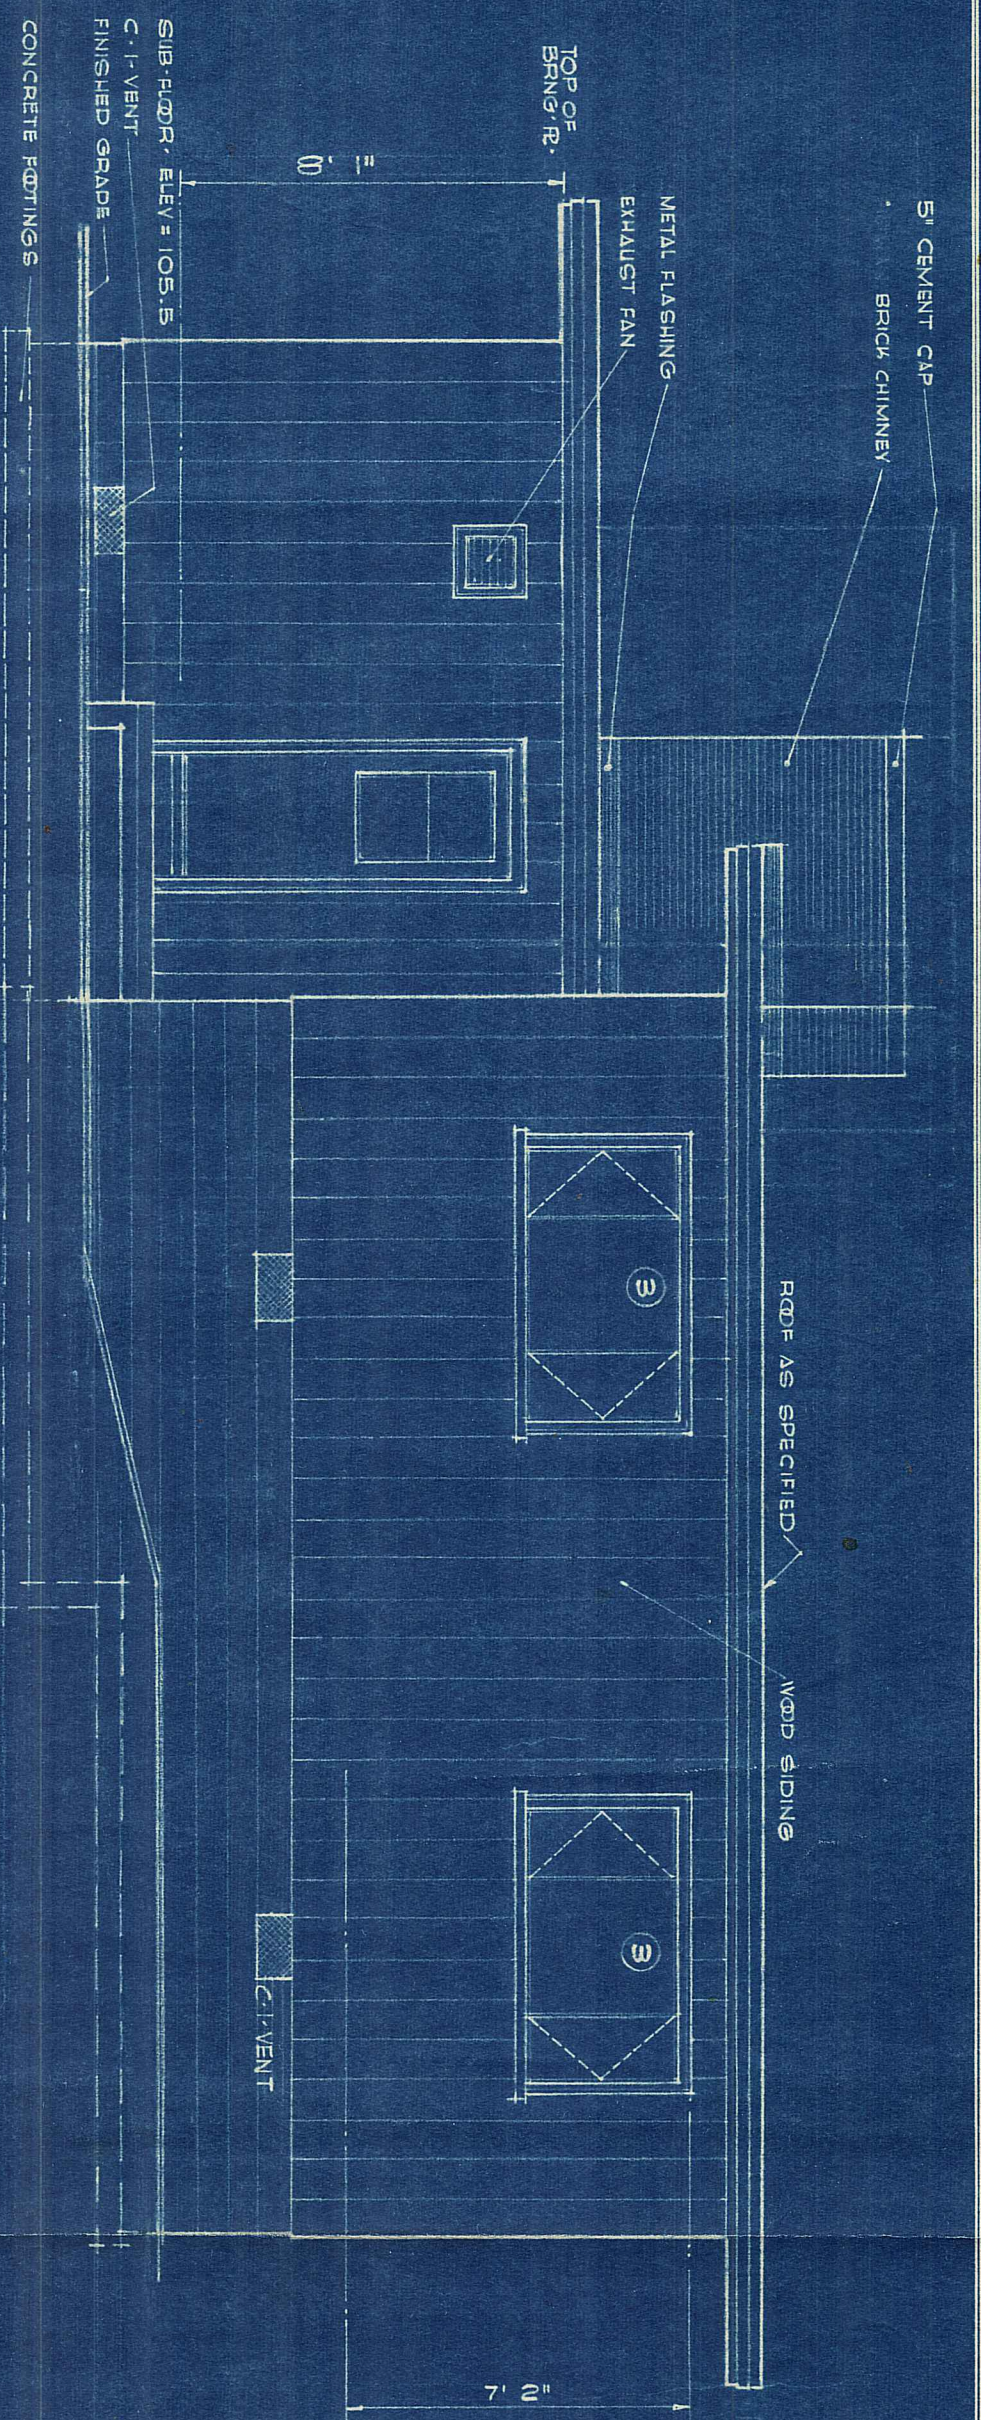


EAST ELEVATION
SCALE: 1/4" = 1'-0"

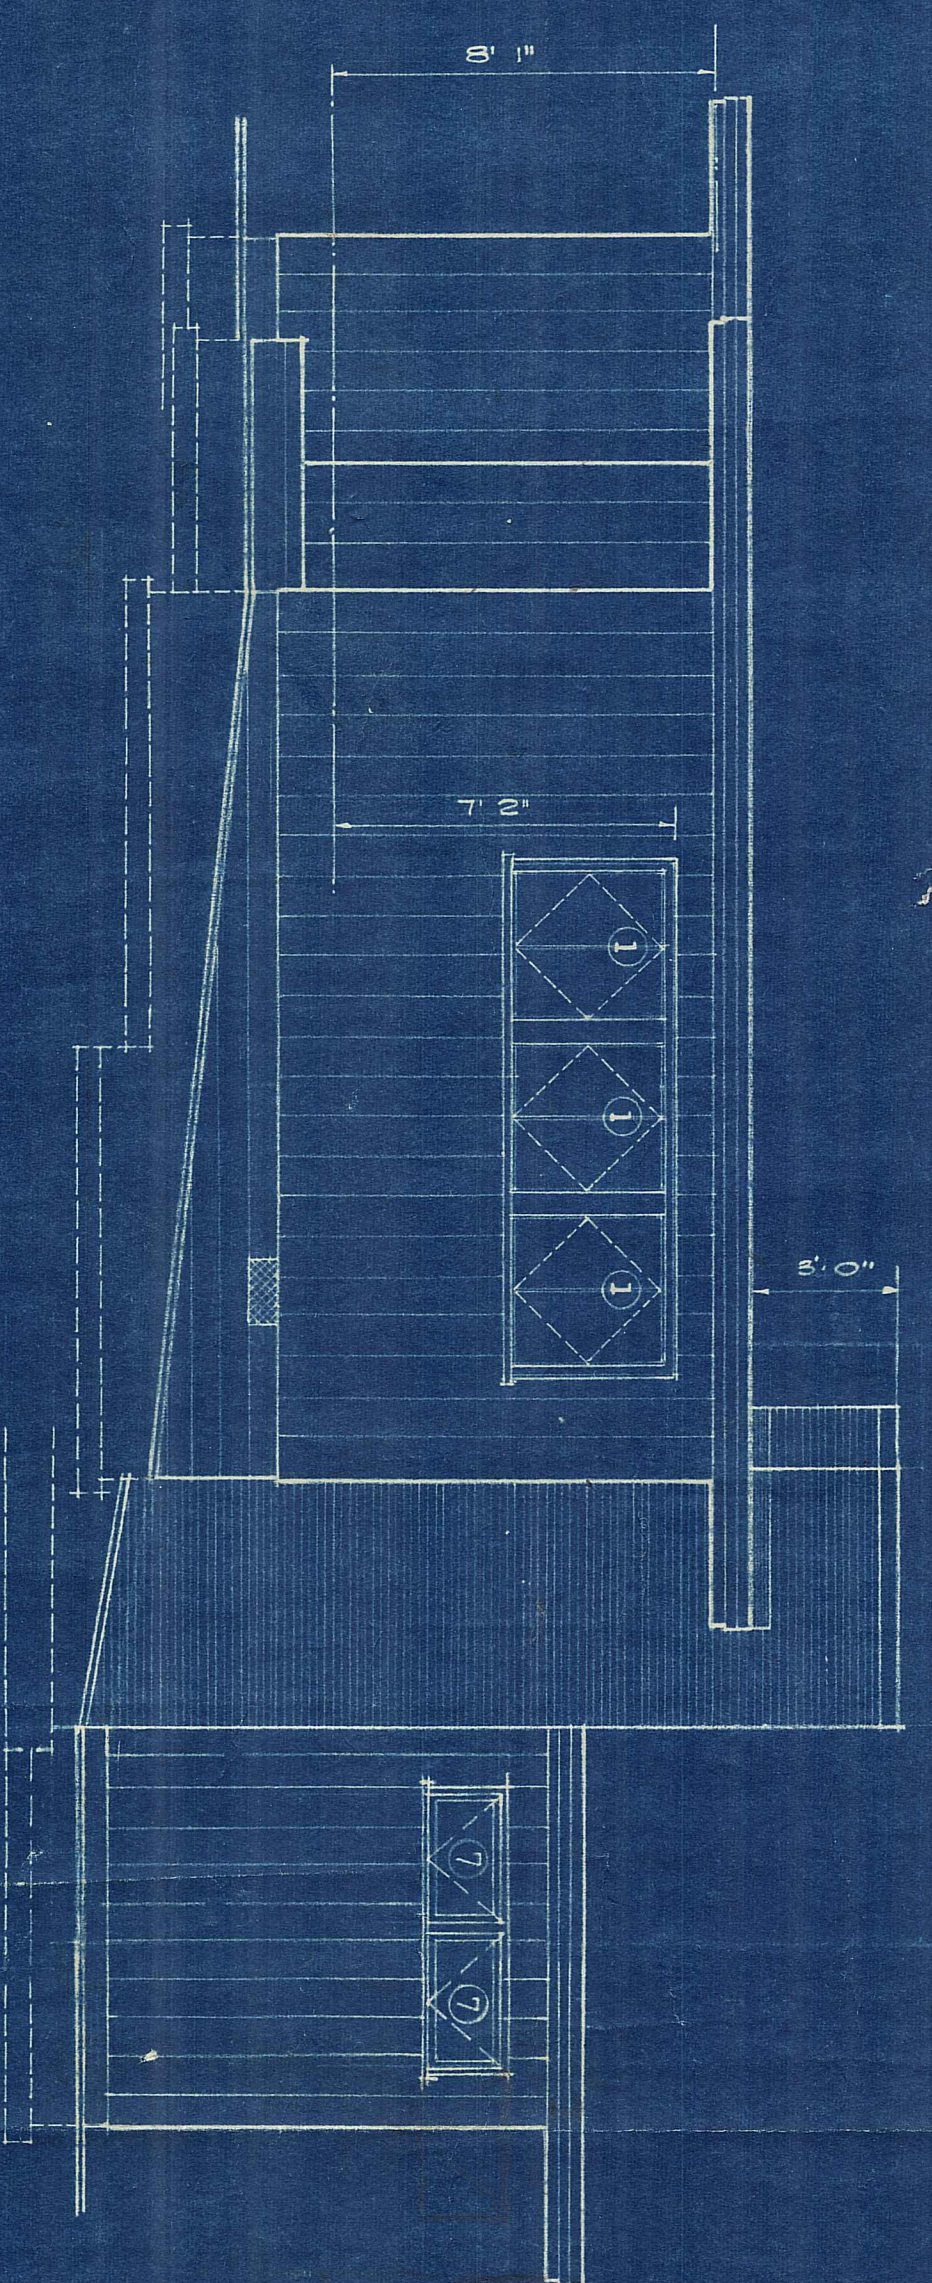

WEST ELEVATION
SCALE: 1/4" = 1'-0"

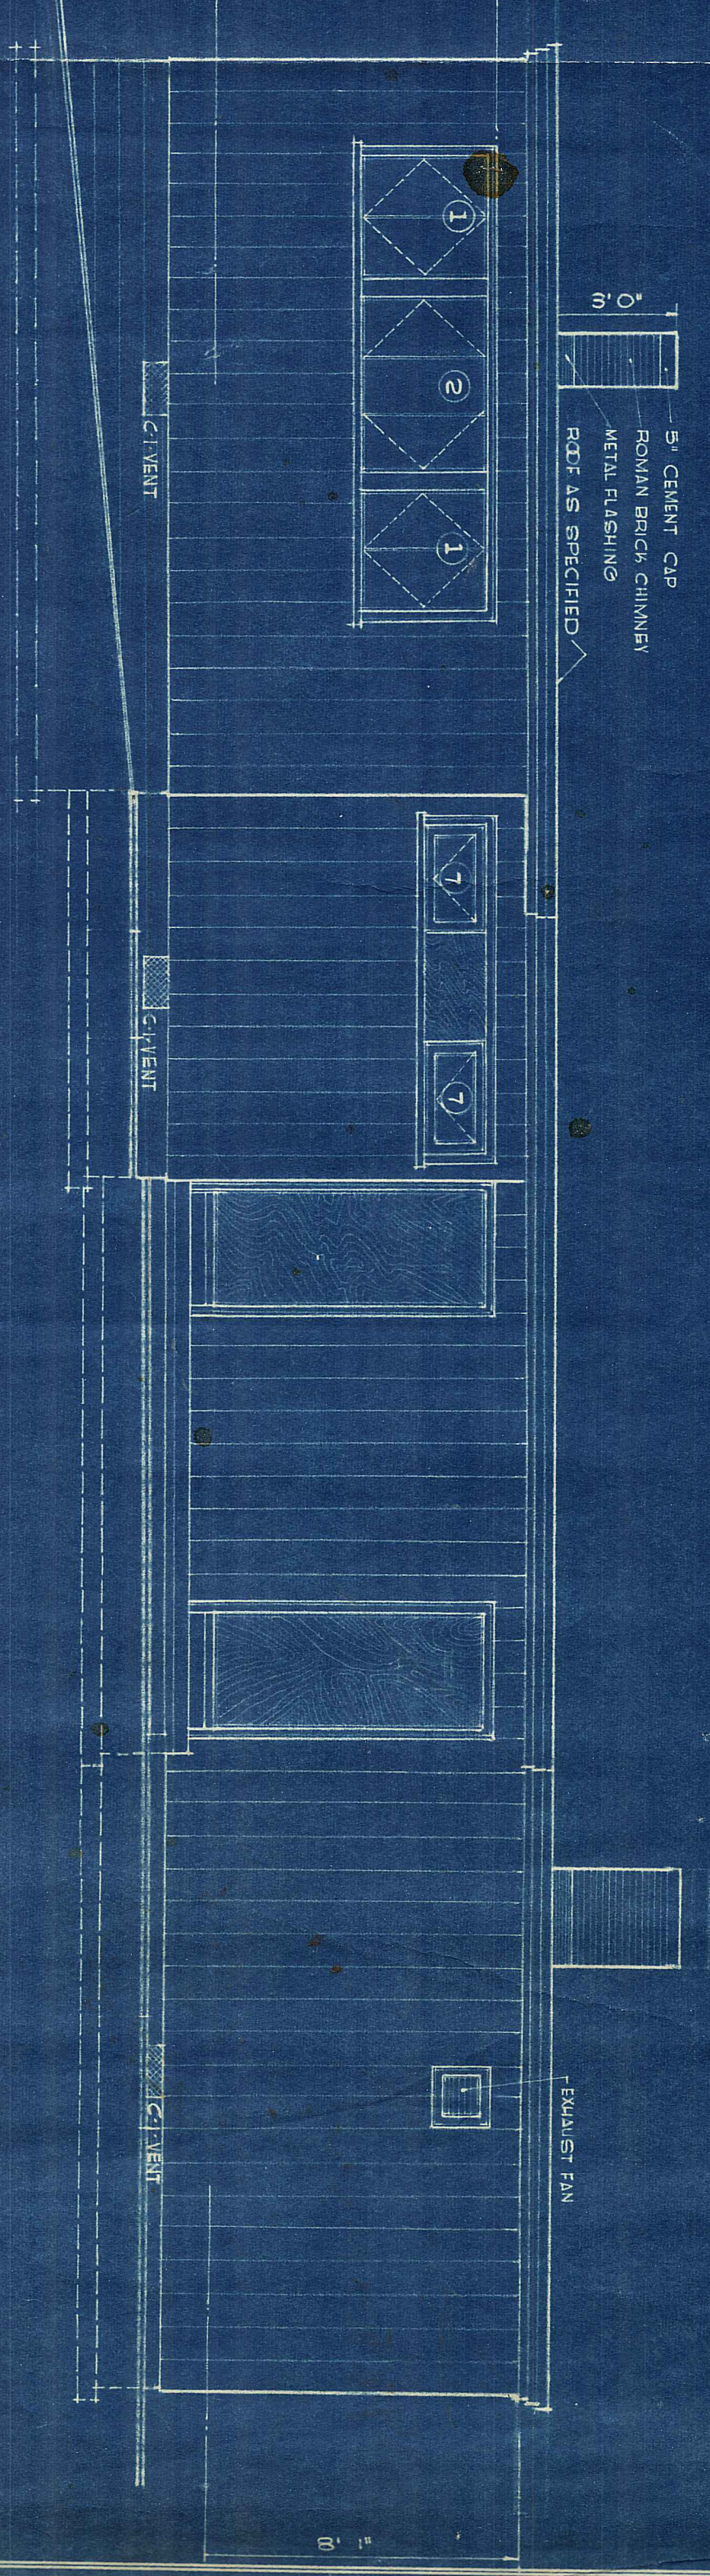

NORTH ELEVATION
SCALE: 1/4" = 1'-0"

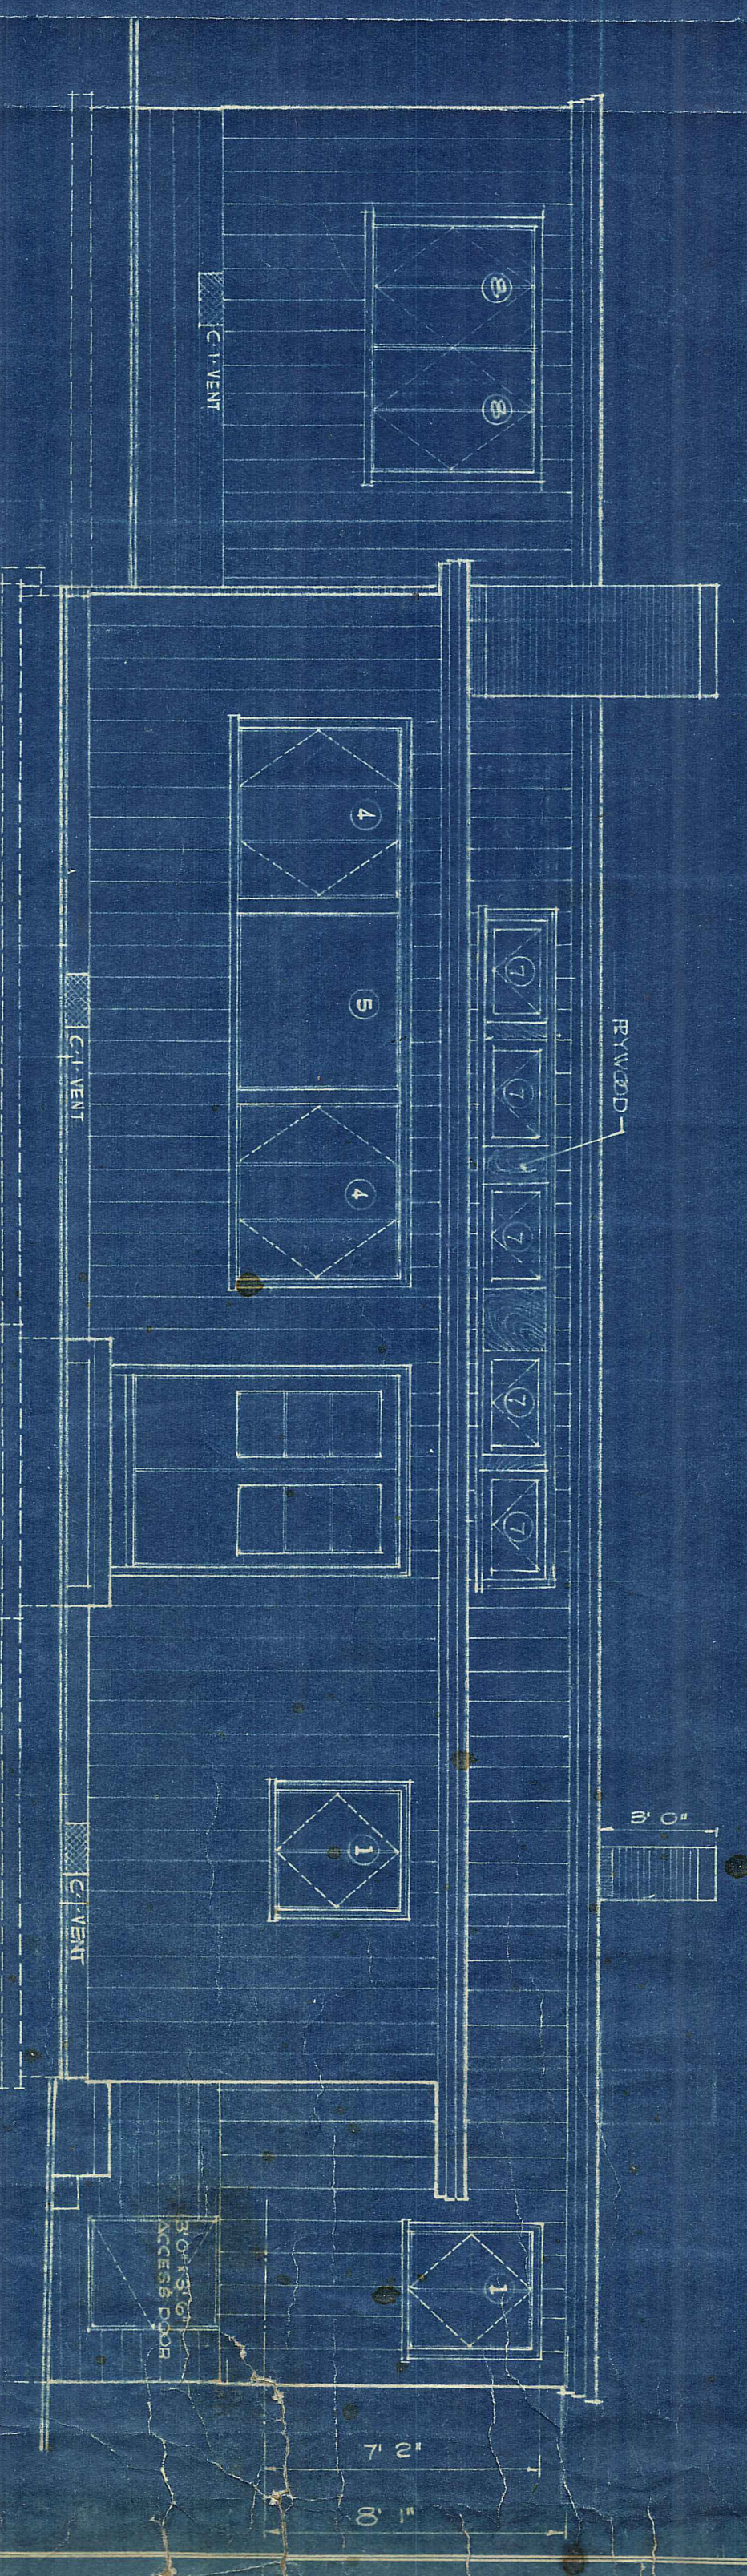

SOUTH ELEVATION
SCALE: 1/4" = 1'-0"

NOTE:
EXCEPT WHERE NOTED, CEILING HEIGHTS SHOWN ARE FROM
FLOOR TO CEILING OF ROOM OR FROM FLOOR TO TOP OF SUB-
FLOOR TO BOTTOM OF UNITS.

MARK	SIZE	TYPE	DIAGRAM	REMARKS
1	3' 0" x 8' 0"	RESIDENCE CASEMENT		MOUNTING OMITTED
2	4' 0" x 8' 0"	RESIDENCE CASEMENT		MOUNTING OMITTED
3	5' 0" x 8' 0"	RESIDENCE CASEMENT		MOUNTING OMITTED
4	4' 0" x 4' 0"	RESIDENCE CASEMENT		MOUNTING OMITTED
5	4' 0" x 4' 0"	RESIDENCE CASEMENT		MOUNTING OMITTED
6	2' 0" x 4' 0"	RESIDENCE CASEMENT		MOUNTING OMITTED
7	2' 0" x 4' 0"	RESIDENCE CASEMENT		MOUNTING OMITTED
8	2' 0" x 4' 0"	RESIDENCE CASEMENT		MOUNTING OMITTED

These drawings are instruments of service and as such are the property of the Architect. Upon completion of the work, all drawings except the Contract copies are to be returned to the Architect.