
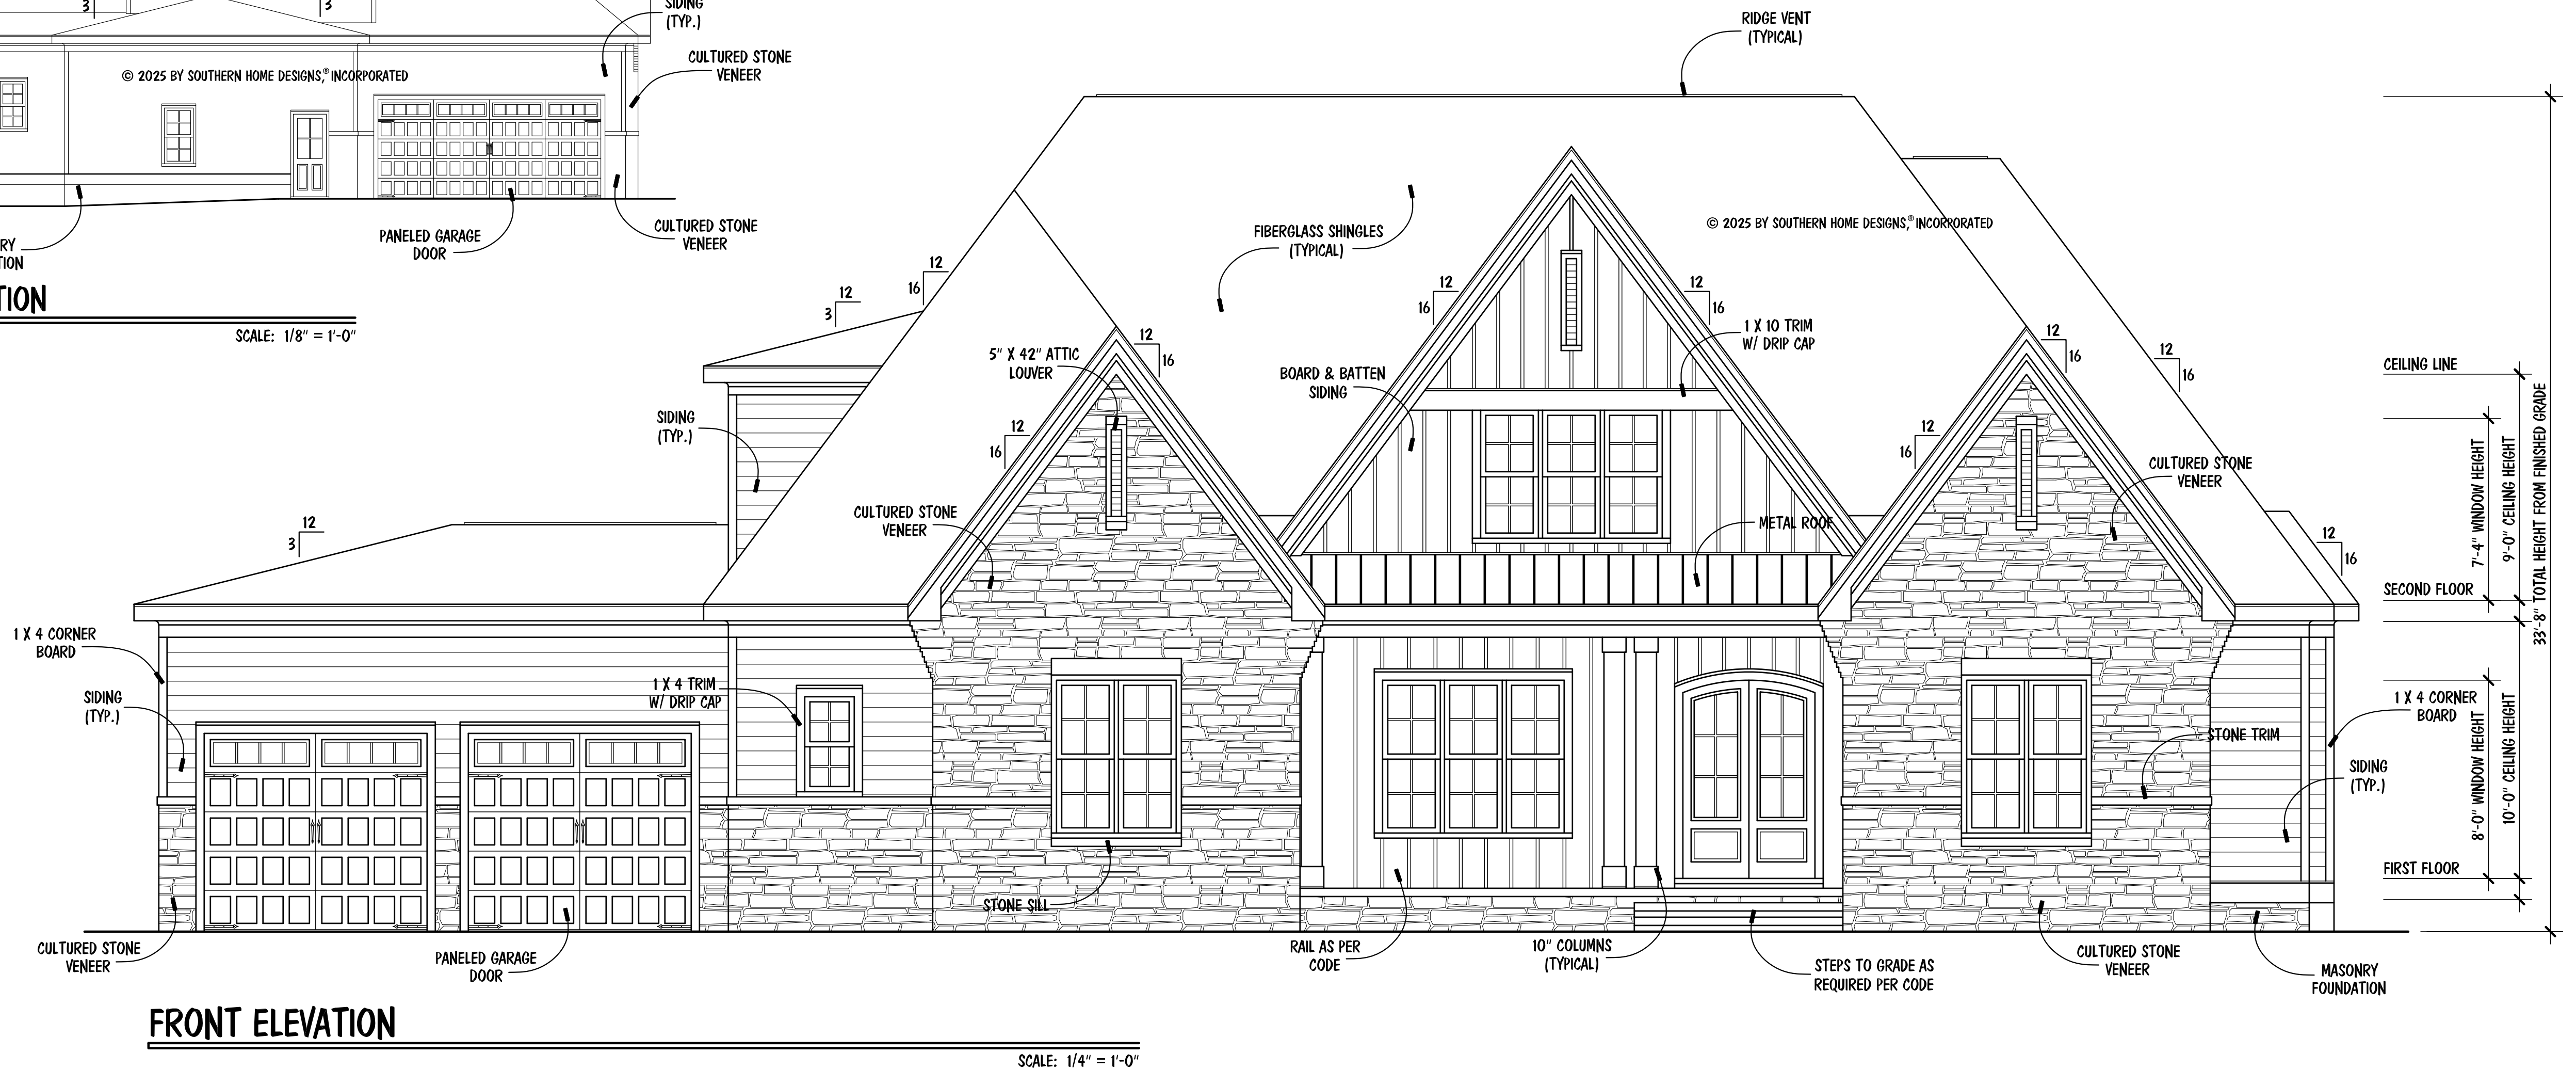
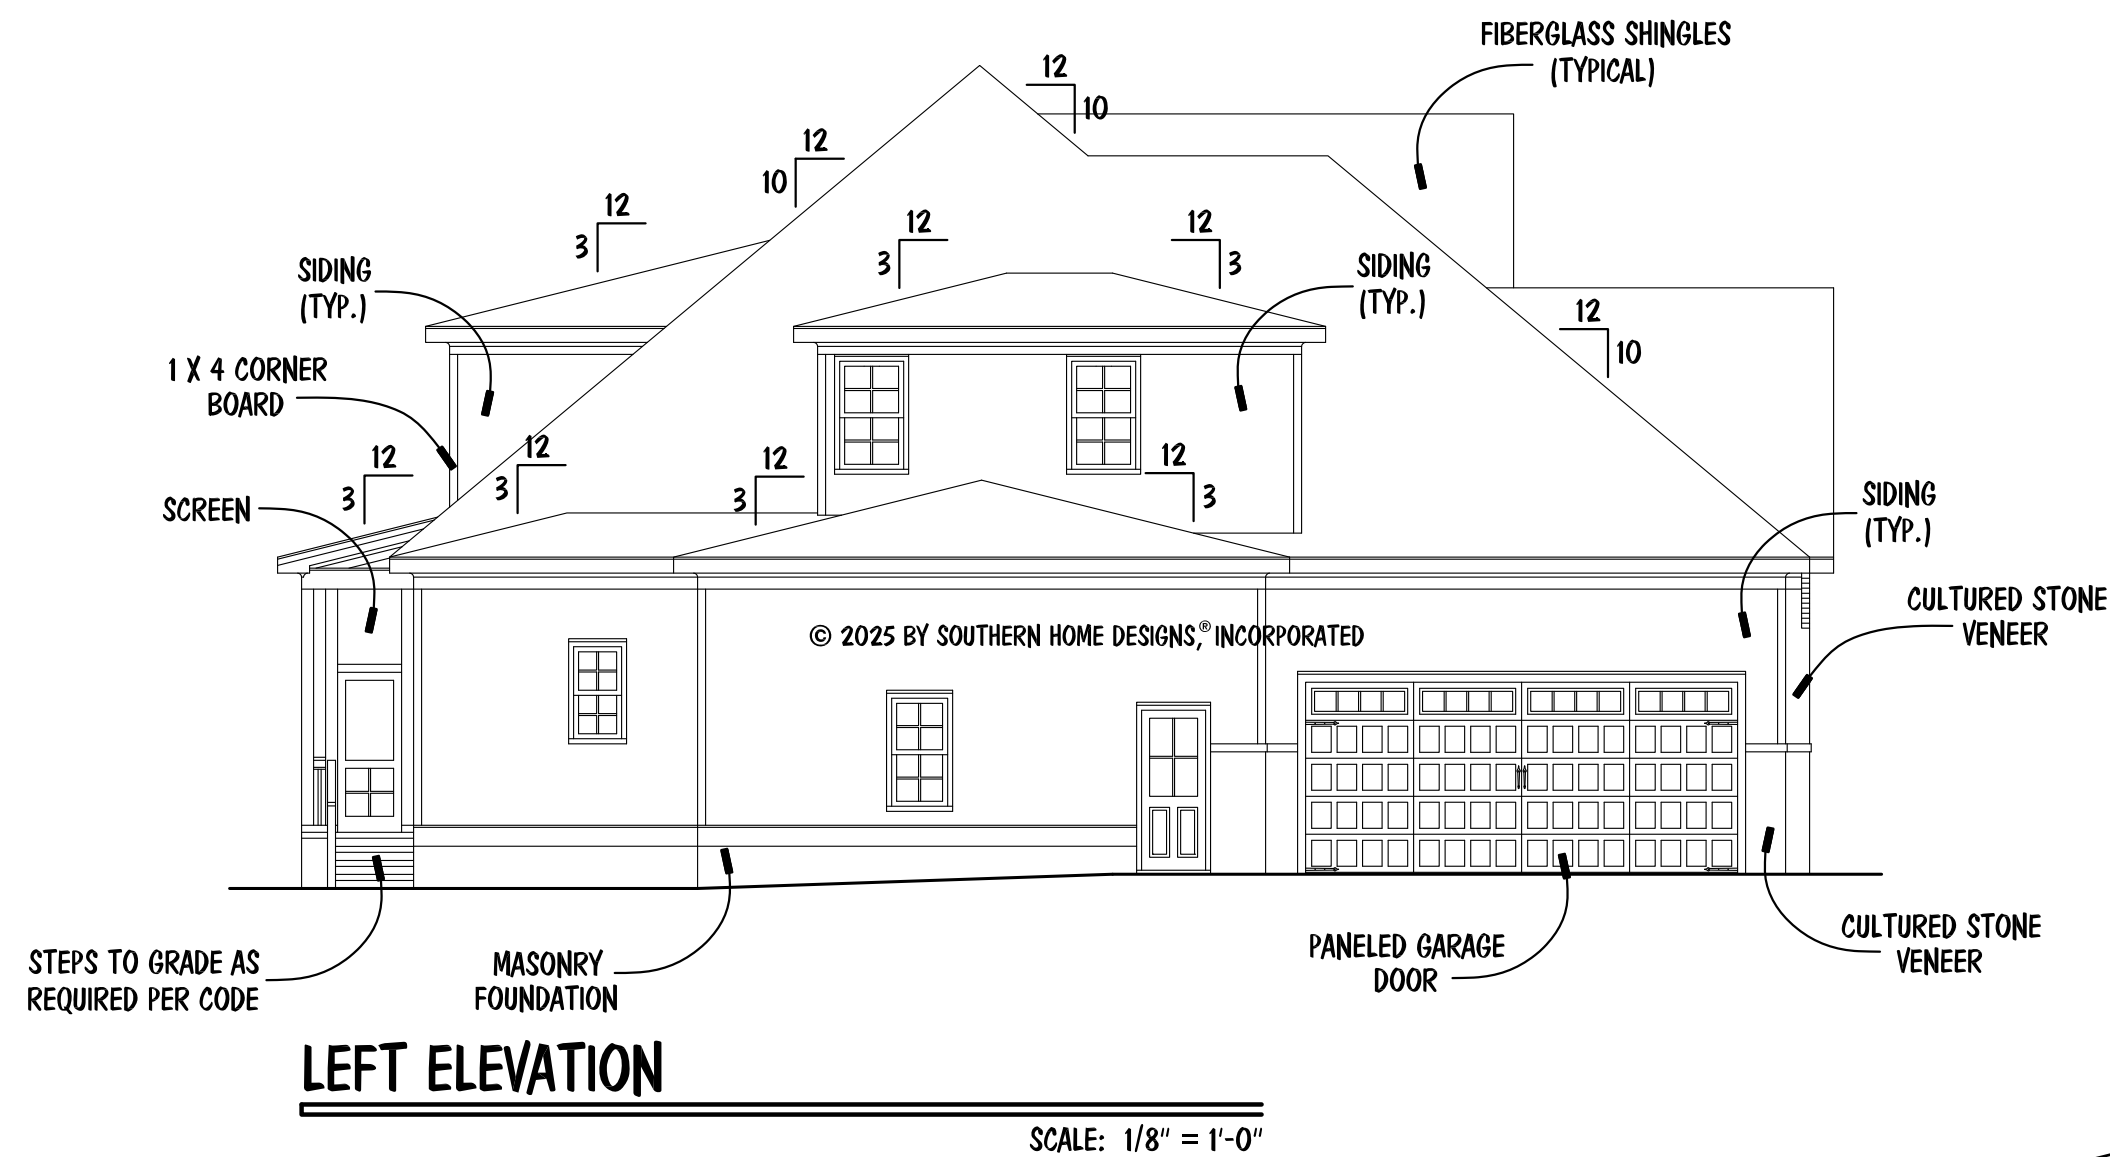
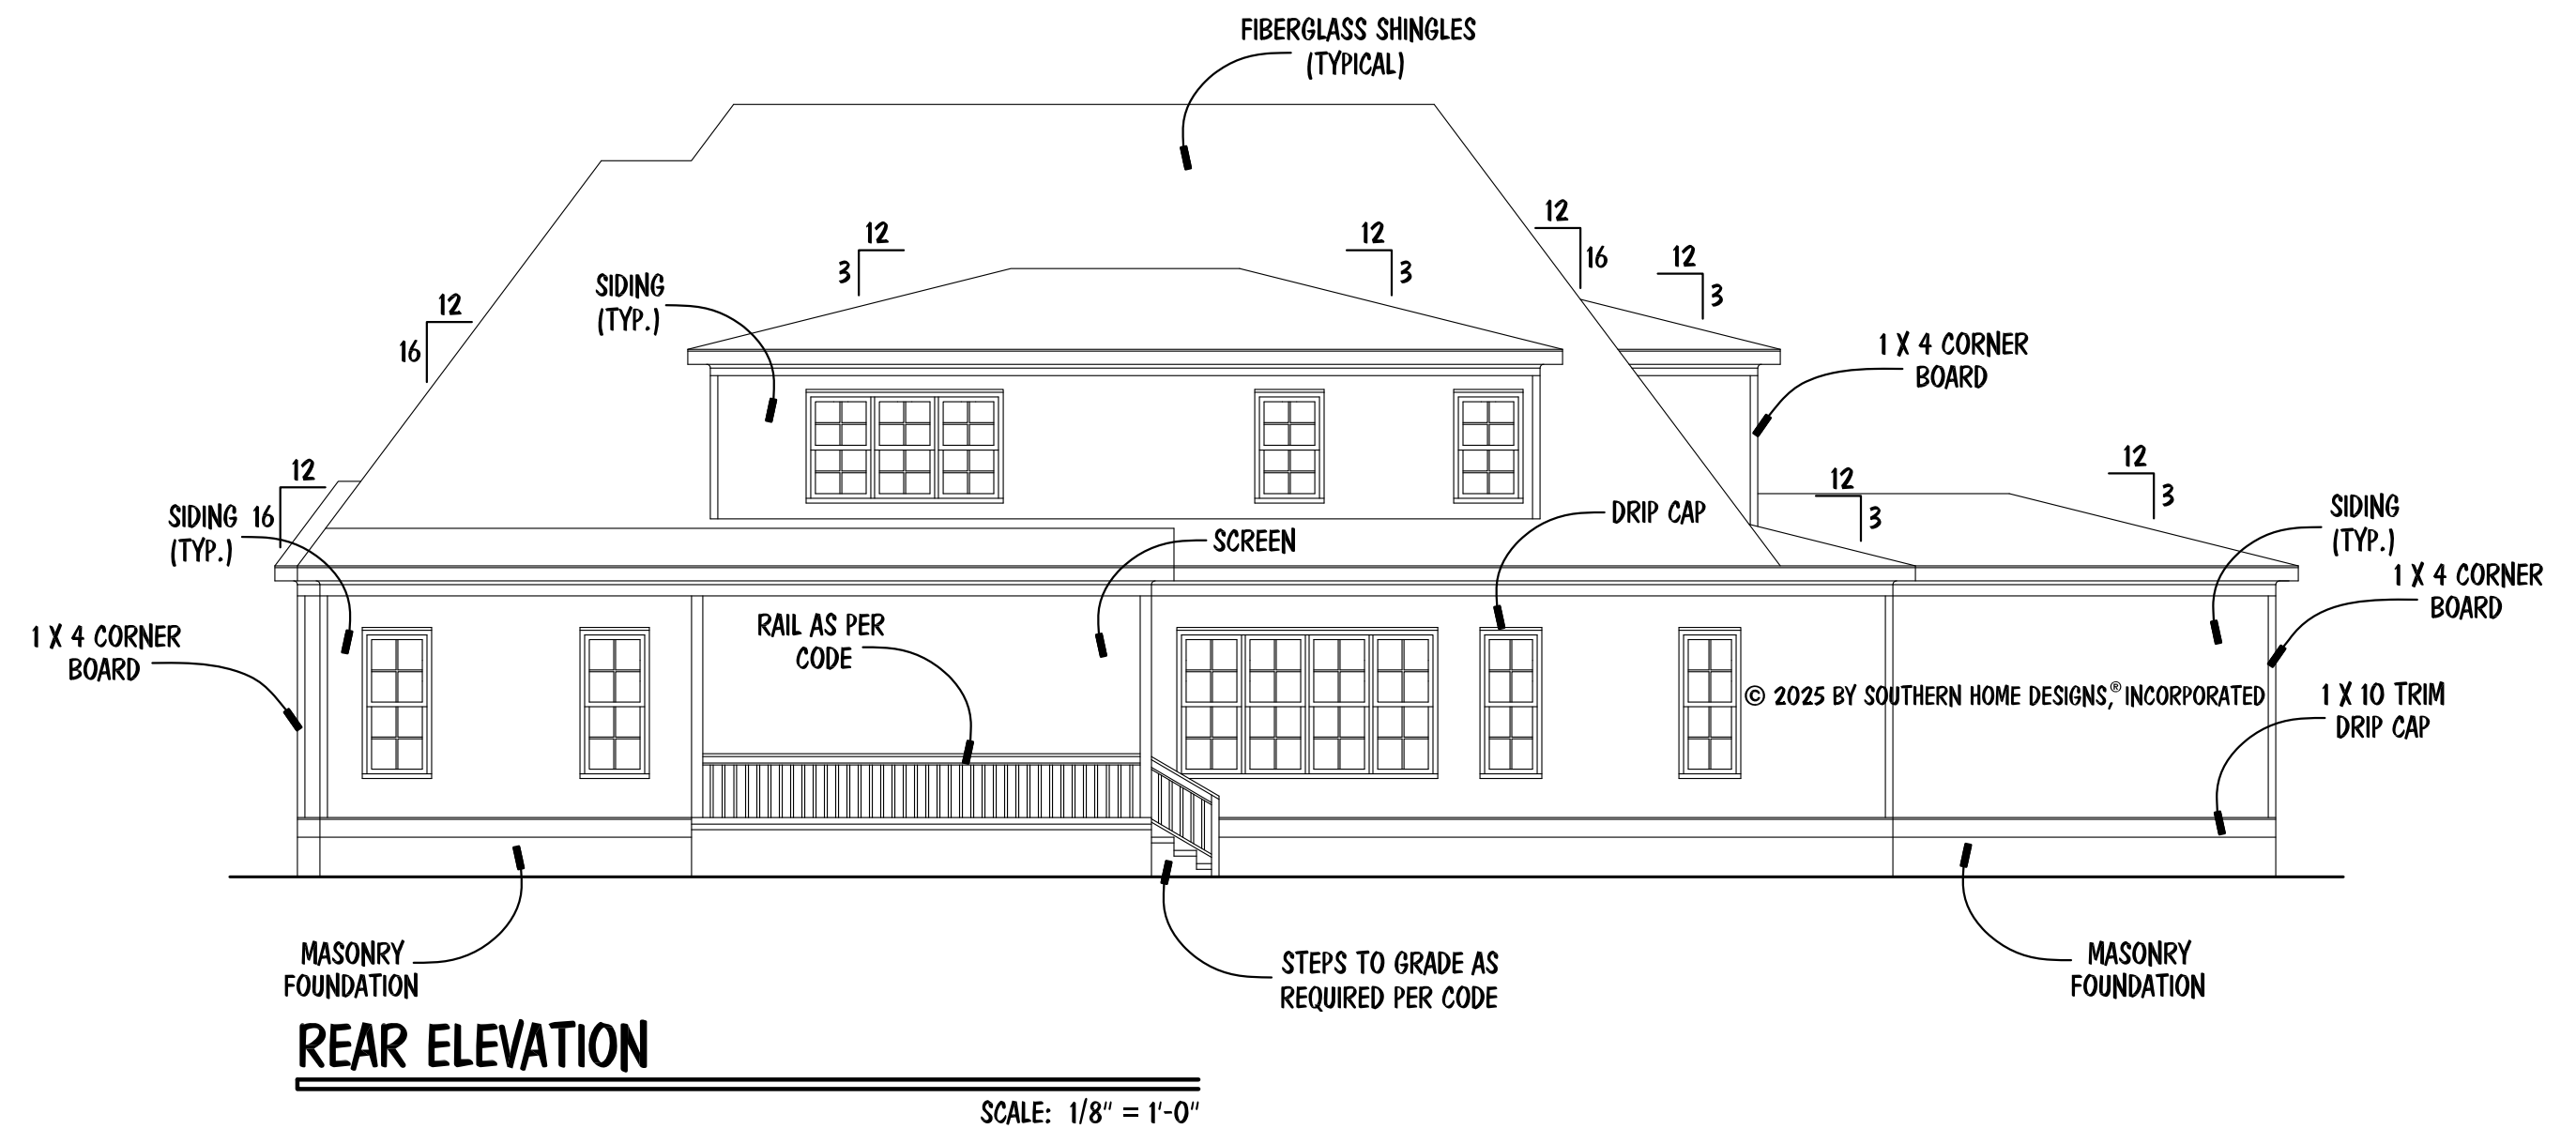


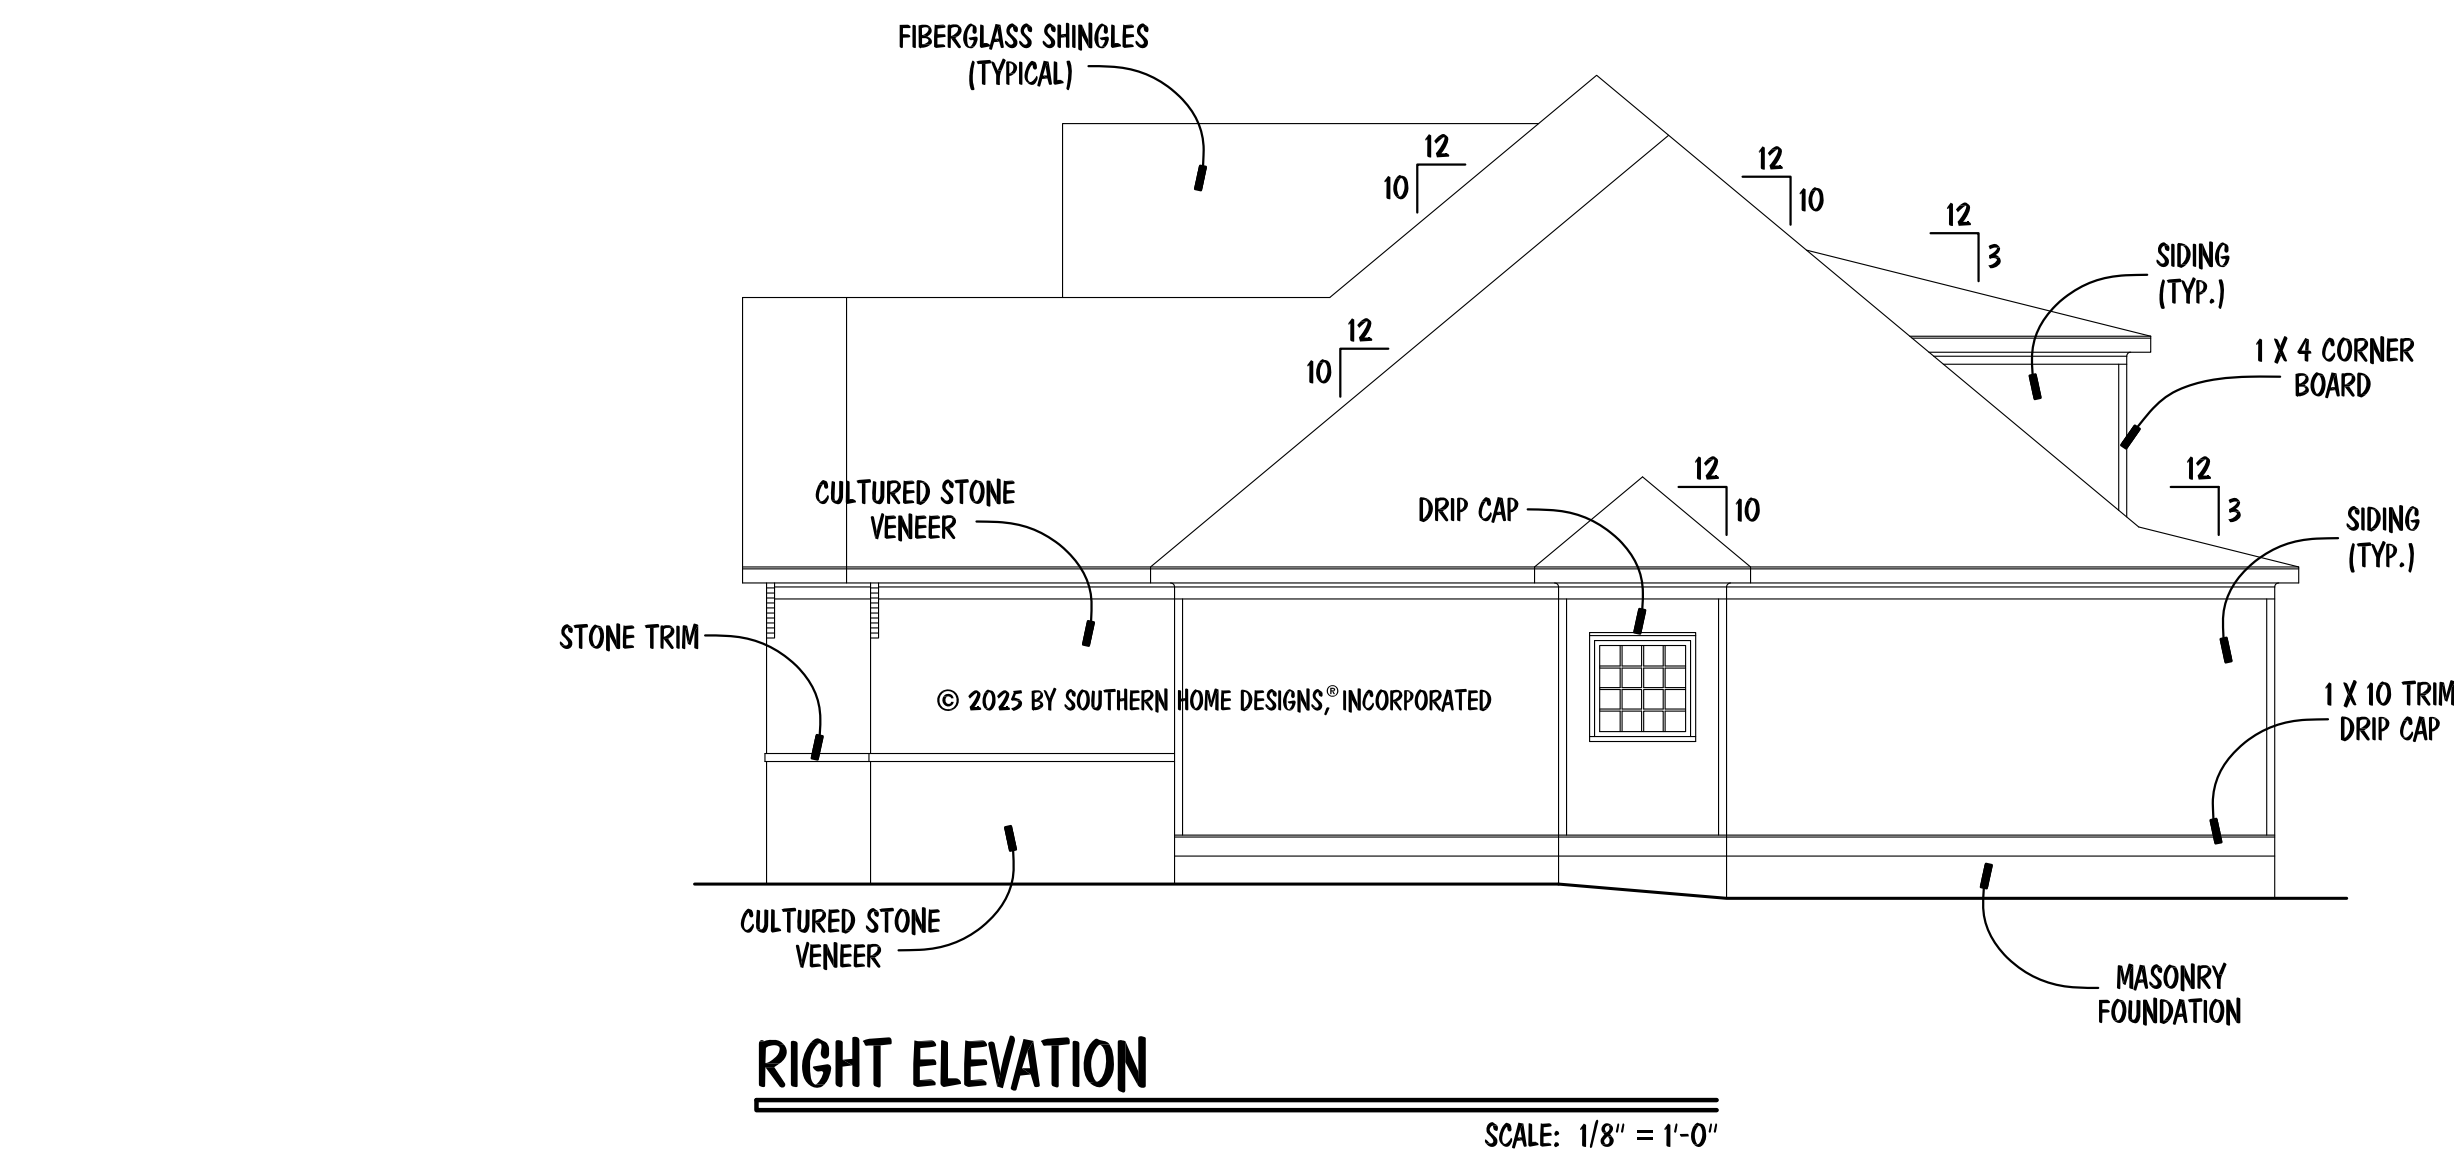

© 2025 BY SOUTHERN HOME DESIGNS, INCORPORATED
THESE PLANS ARE PROTECTED UNDER FEDERAL COPYRIGHT LAWS.
THE ORIGINAL PURCHASER OF THESE PLANS IS LICENSED TO USE
THE PLANS FOR THE CONSTRUCTION OF ONE AND ONLY ONE
SINGLE FAMILY HOME. REPRODUCTION, MODIFICATION, OR REUSE
OF THESE PLANS WITHOUT THE WRITTEN CONSENT OF SOUTHERN
HOME DESIGNS, INCORPORATED, IS EXPRESSLY PROHIBITED.


Houseplan Works.com
ALL DIMENSIONS AND SITE DIMENSIONS ARE TO BE VERIFIED
BEFORE CONSTRUCTION BEGINS. ONCE CONSTRUCTION HAS
BEGUN SOUTHERN HOME DESIGNS, INCORPORATED, IS RELEASED
FROM ANY FURTHER RESPONSIBILITIES.

Southern Home Designs
INCORPORATED
301 South Salem Street, Suite 101, Apex, NC 27502
919.380.7400 Office 919.380.7464 Fax
Web: shdplans.com Email: shd@ncrr.com

THE
HERITAGE 2025
REVISED 05-21-25

Poythress Homes, Inc.
224 Towerview Court, Cary, NC 27513
Office: 919.388.3884 Fax: 919.388.3889

ENGR. #:
DATE: 05-12-25
SHEET: A-1
PLAN #: 25-051225

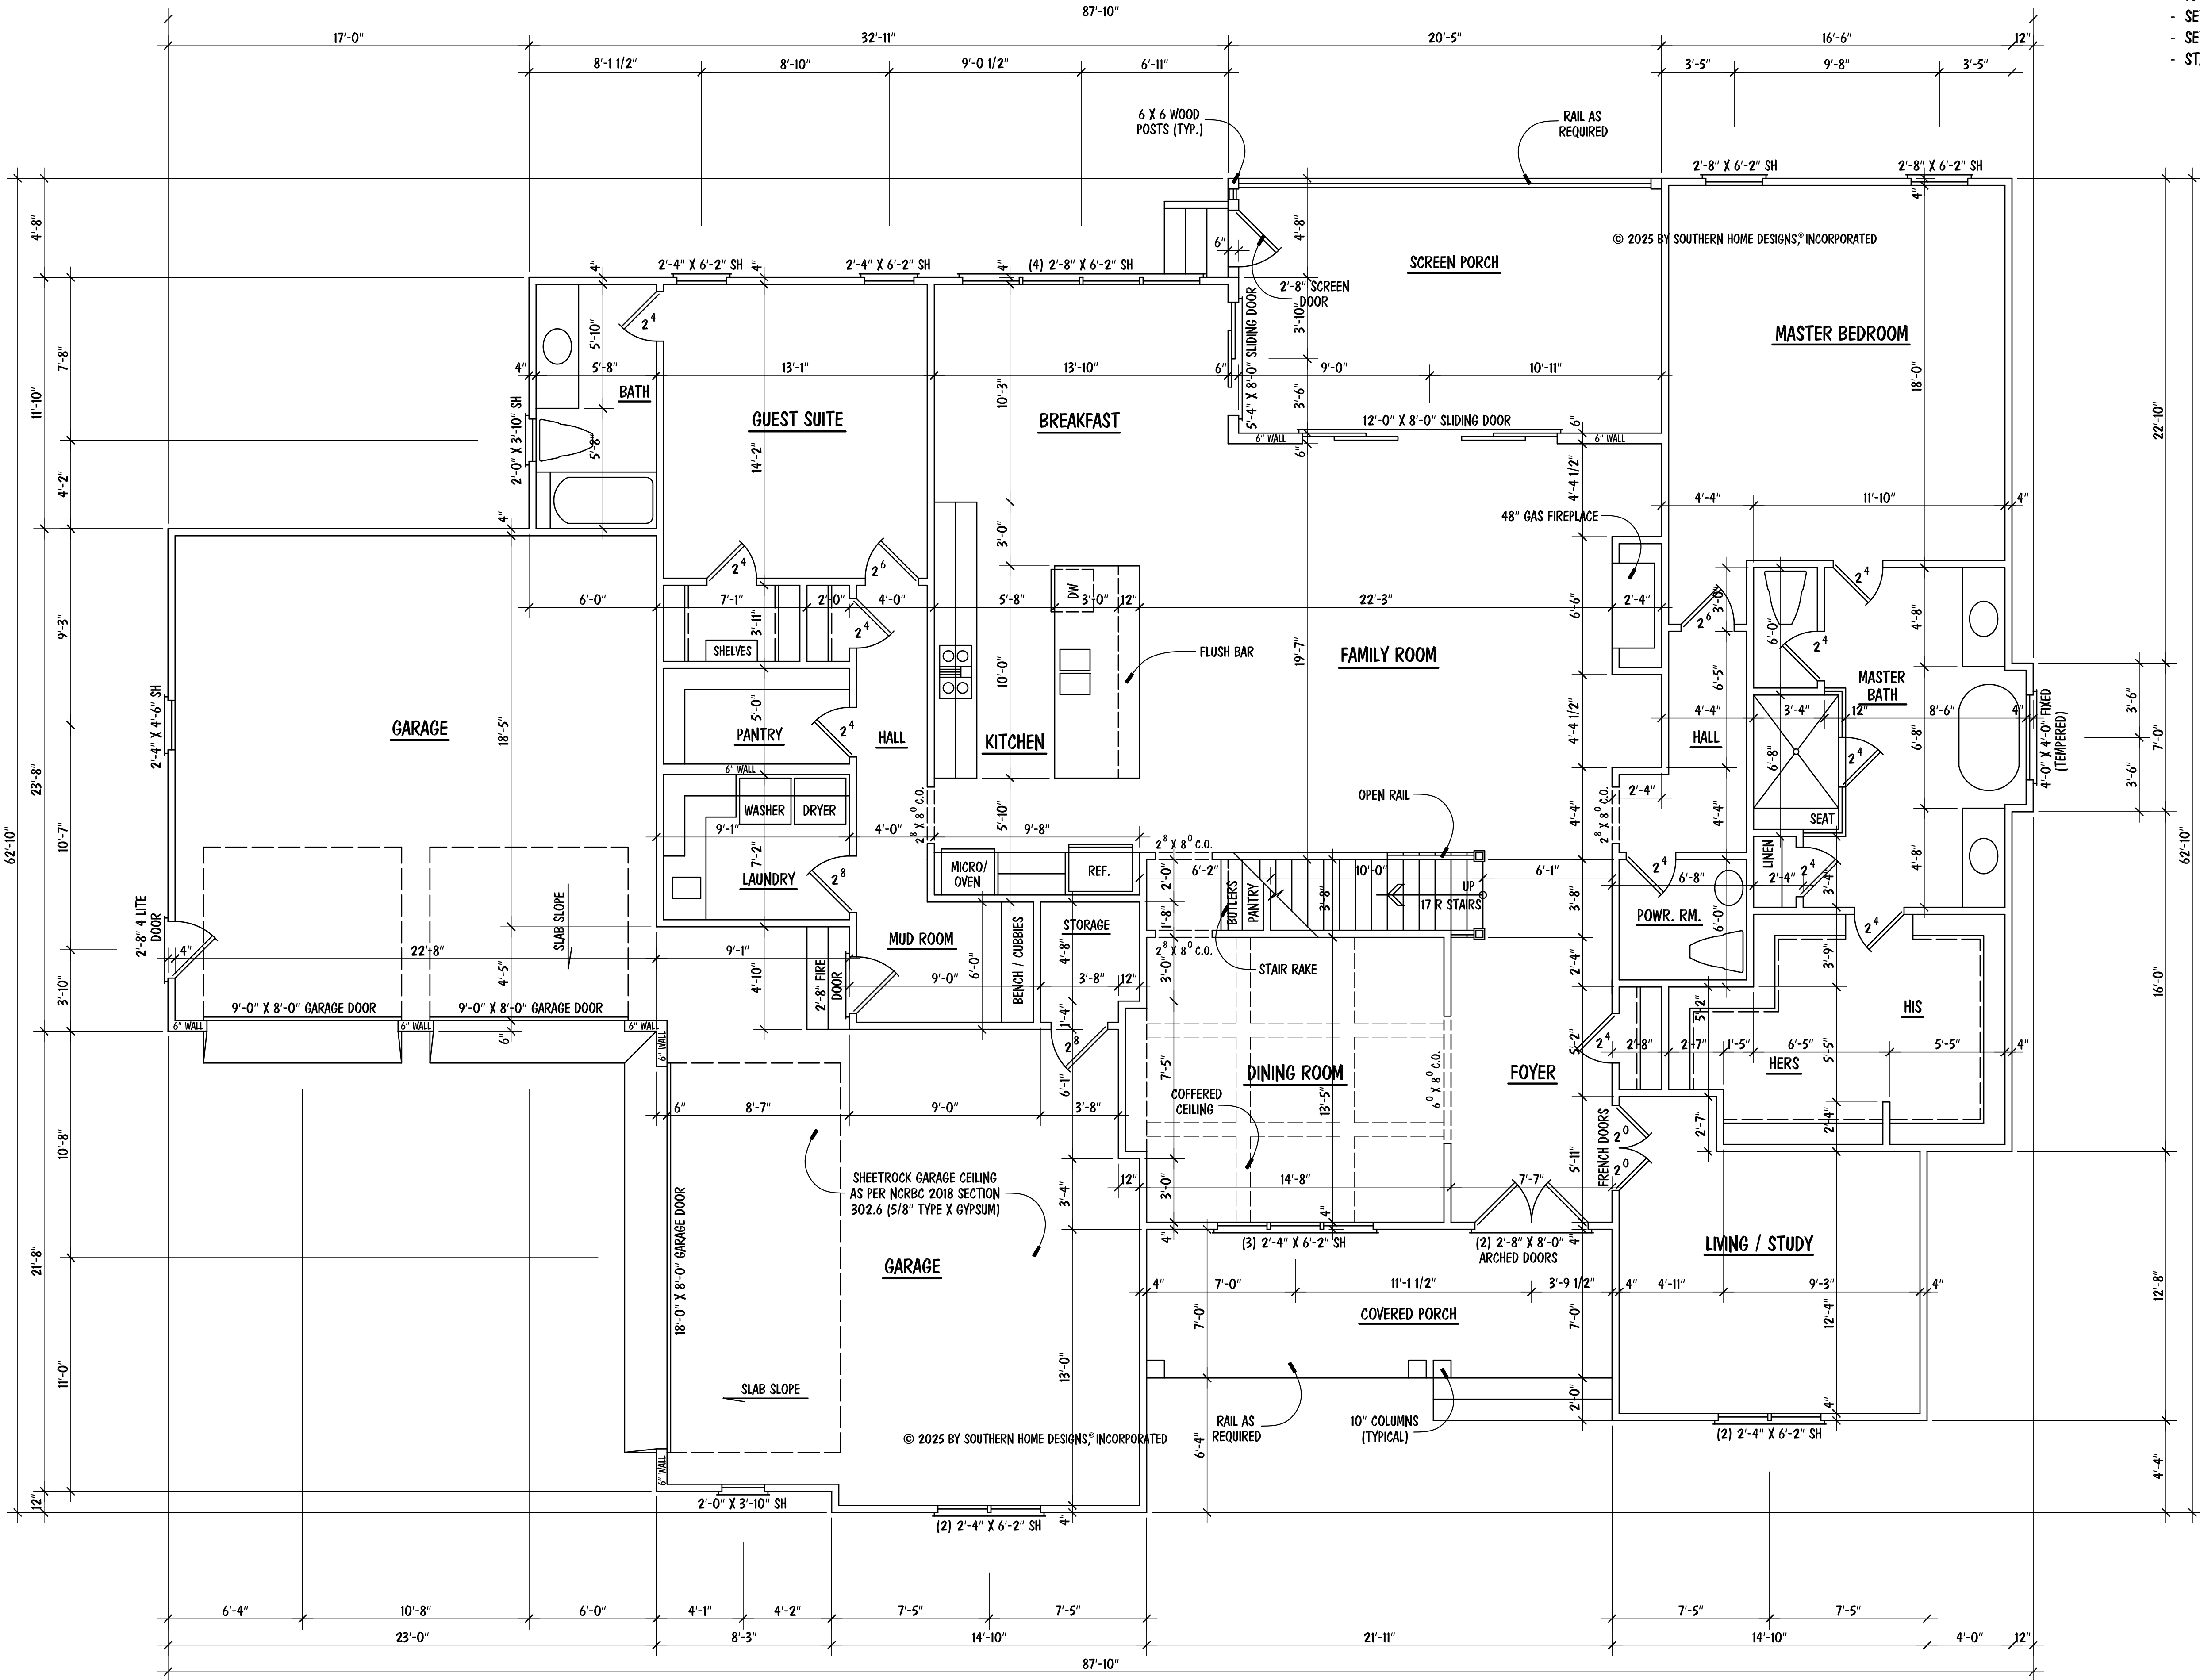

- NOTES:
- 10'-0" CEILING HGT. (TYP.) U.N.O.
 - SET WINDOWS @ 8'-0" A.F.F. (TYP.) U.N.O
 - SET WINDOW IN GUEST SUITE BATH @ 7'-4" A.F.F.
 - STAIRS: UP 17 R (TYP.), 1ST FLOOR TO 2ND FLOOR

SQUARE FOOTAGE	
FIRST FLOOR	2713
SECOND FLOOR	1594
TOTAL	4307
MISCELLANEOUS	
GARAGE	1121
FRONT PORCH	153
SCREEN PORCH	241
MECH. / STOR.	840

FIRST FLOOR PLAN

SCALE: 1/4" = 1'-0"

© 2025 BY SOUTHERN HOME DESIGNS, INCORPORATED

Houseplan Works.com

ALL DIMENSIONS AND SITE DIMENSIONS ARE TO BE VERIFIED BEFORE CONSTRUCTION BEGINS. ONCE CONSTRUCTION HAS BEGUN SOUTHERN HOME DESIGNS, INCORPORATED, IS RELEASED FROM ANY FURTHER RESPONSIBILITIES.

Southern Home Designs, Inc. INCORPORATED

301 South Salem Street, Suite 101, Apex, NC 27502

919.380.7400 Office 919.380.7464 Fax

Web: shdplans.com Email: shd@ncrr.com

THE HERITAGE 2025

REVISED 05-21-25

Poythress Homes, Inc.

224 Towerview Court, Cary, NC 27513

Office: 919.388.3884 Fax: 919.388.3889

ENGR. #:


DATE: 05-12-25

SHEET: A-2

PLAN #: 25-051225

© 2025 BY SOUTHERN HOME DESIGNS, INCORPORATED

THESE PLANS ARE PROTECTED UNDER FEDERAL COPYRIGHT LAWS. THE ORIGINAL PURCHASER OF THESE PLANS IS LICENSED TO USE THE PLANS FOR THE CONSTRUCTION OF ONE AND ONLY ONE SINGLE FAMILY HOME. REPRODUCTION, MODIFICATION, OR REUSE OF THESE PLANS WITHOUT THE WRITTEN CONSENT OF SOUTHERN HOME DESIGNS, INCORPORATED, IS EXPRESSLY PROHIBITED.

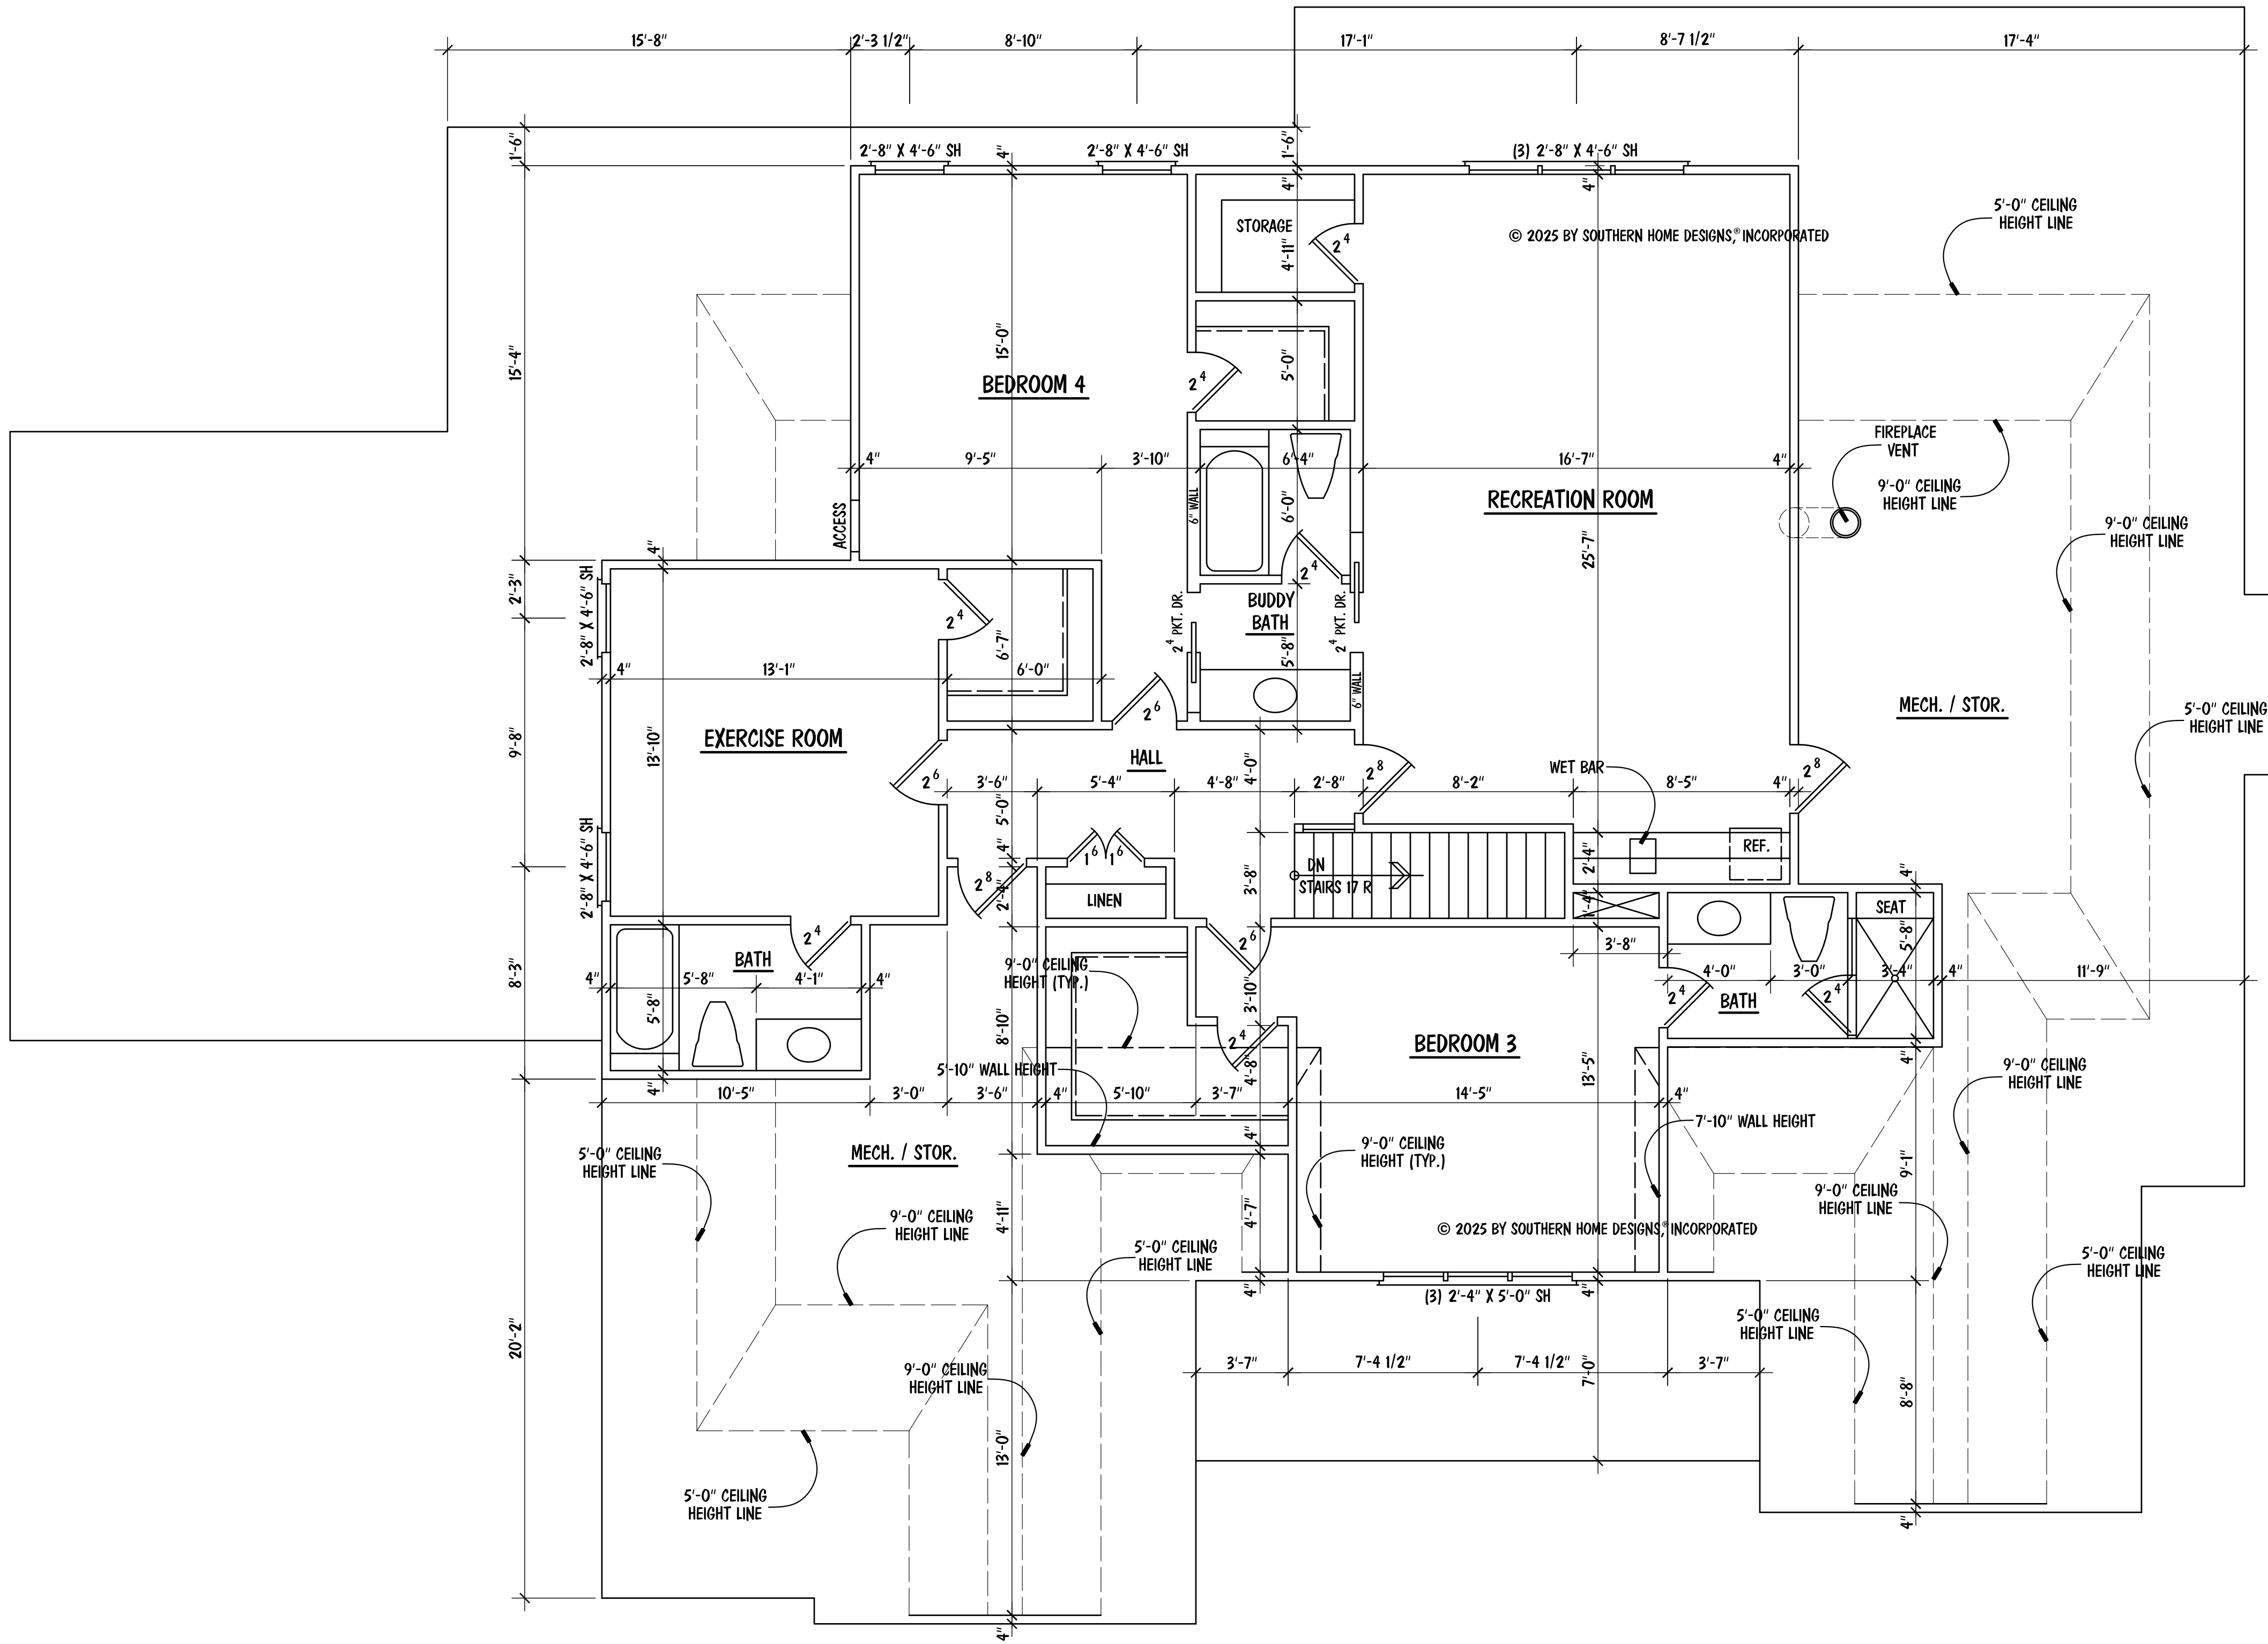

- NOTES:
- 9'-0" CEILING HGT. (TYP.) U.N.O.
 - SET WINDOWS @ 7'-4" A.F.F. (TYP.) U.N.O
 - SET WINDOWS IN BEDROOM 3 @ 8'-6" A.F.F.
 - SET WINDOWS IN EXERCISE ROOM @ 8'-0" A.F.F.
 - STAIRS: DN 17 R (TYP.), 2ND FLOOR TO 1ST FLOOR

SECOND FLOOR PLAN

SCALE: 1/4" = 1'-0"