




Alston Ridge Greenway Trail Map (2023)

Town of Fuquay-Varina Engineering Department

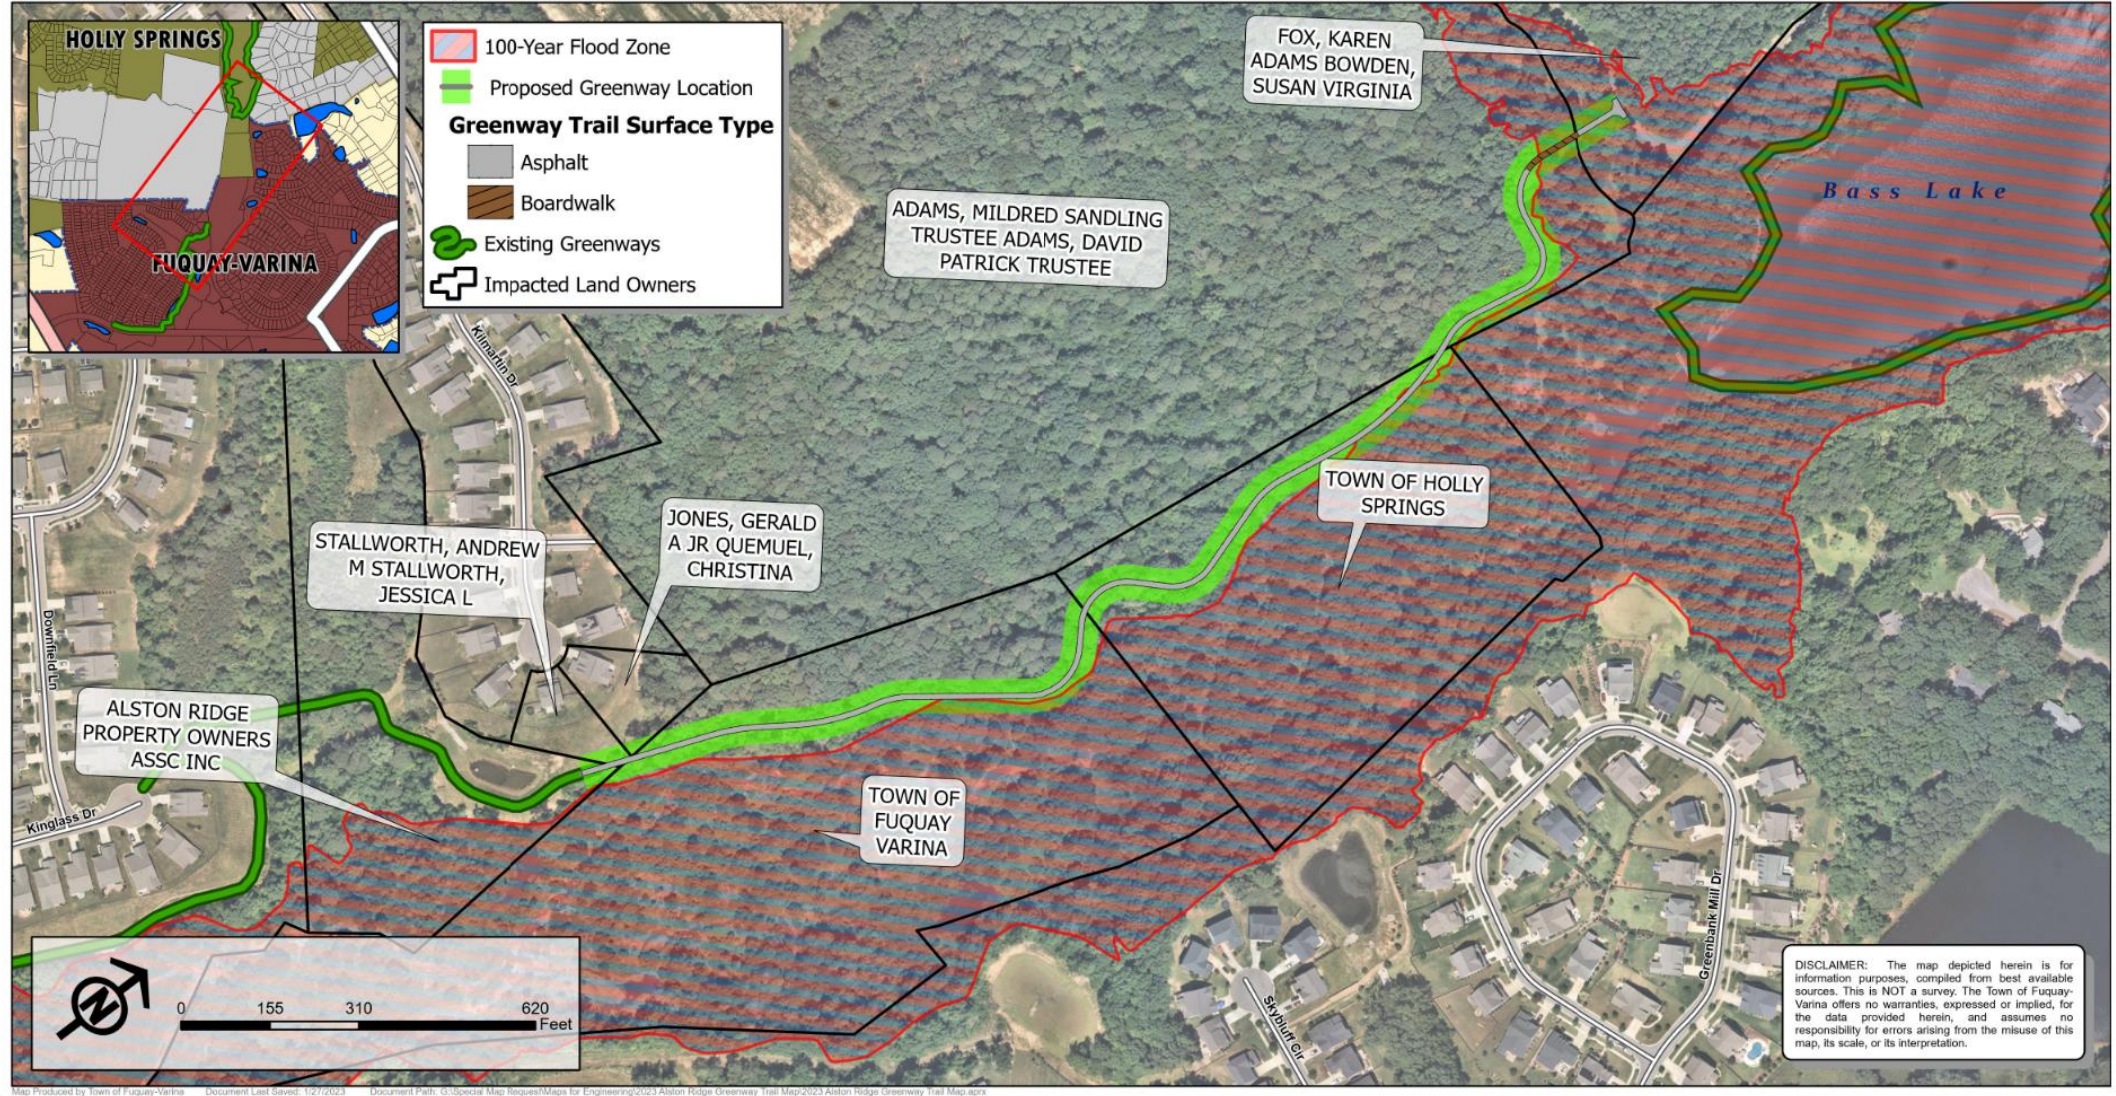

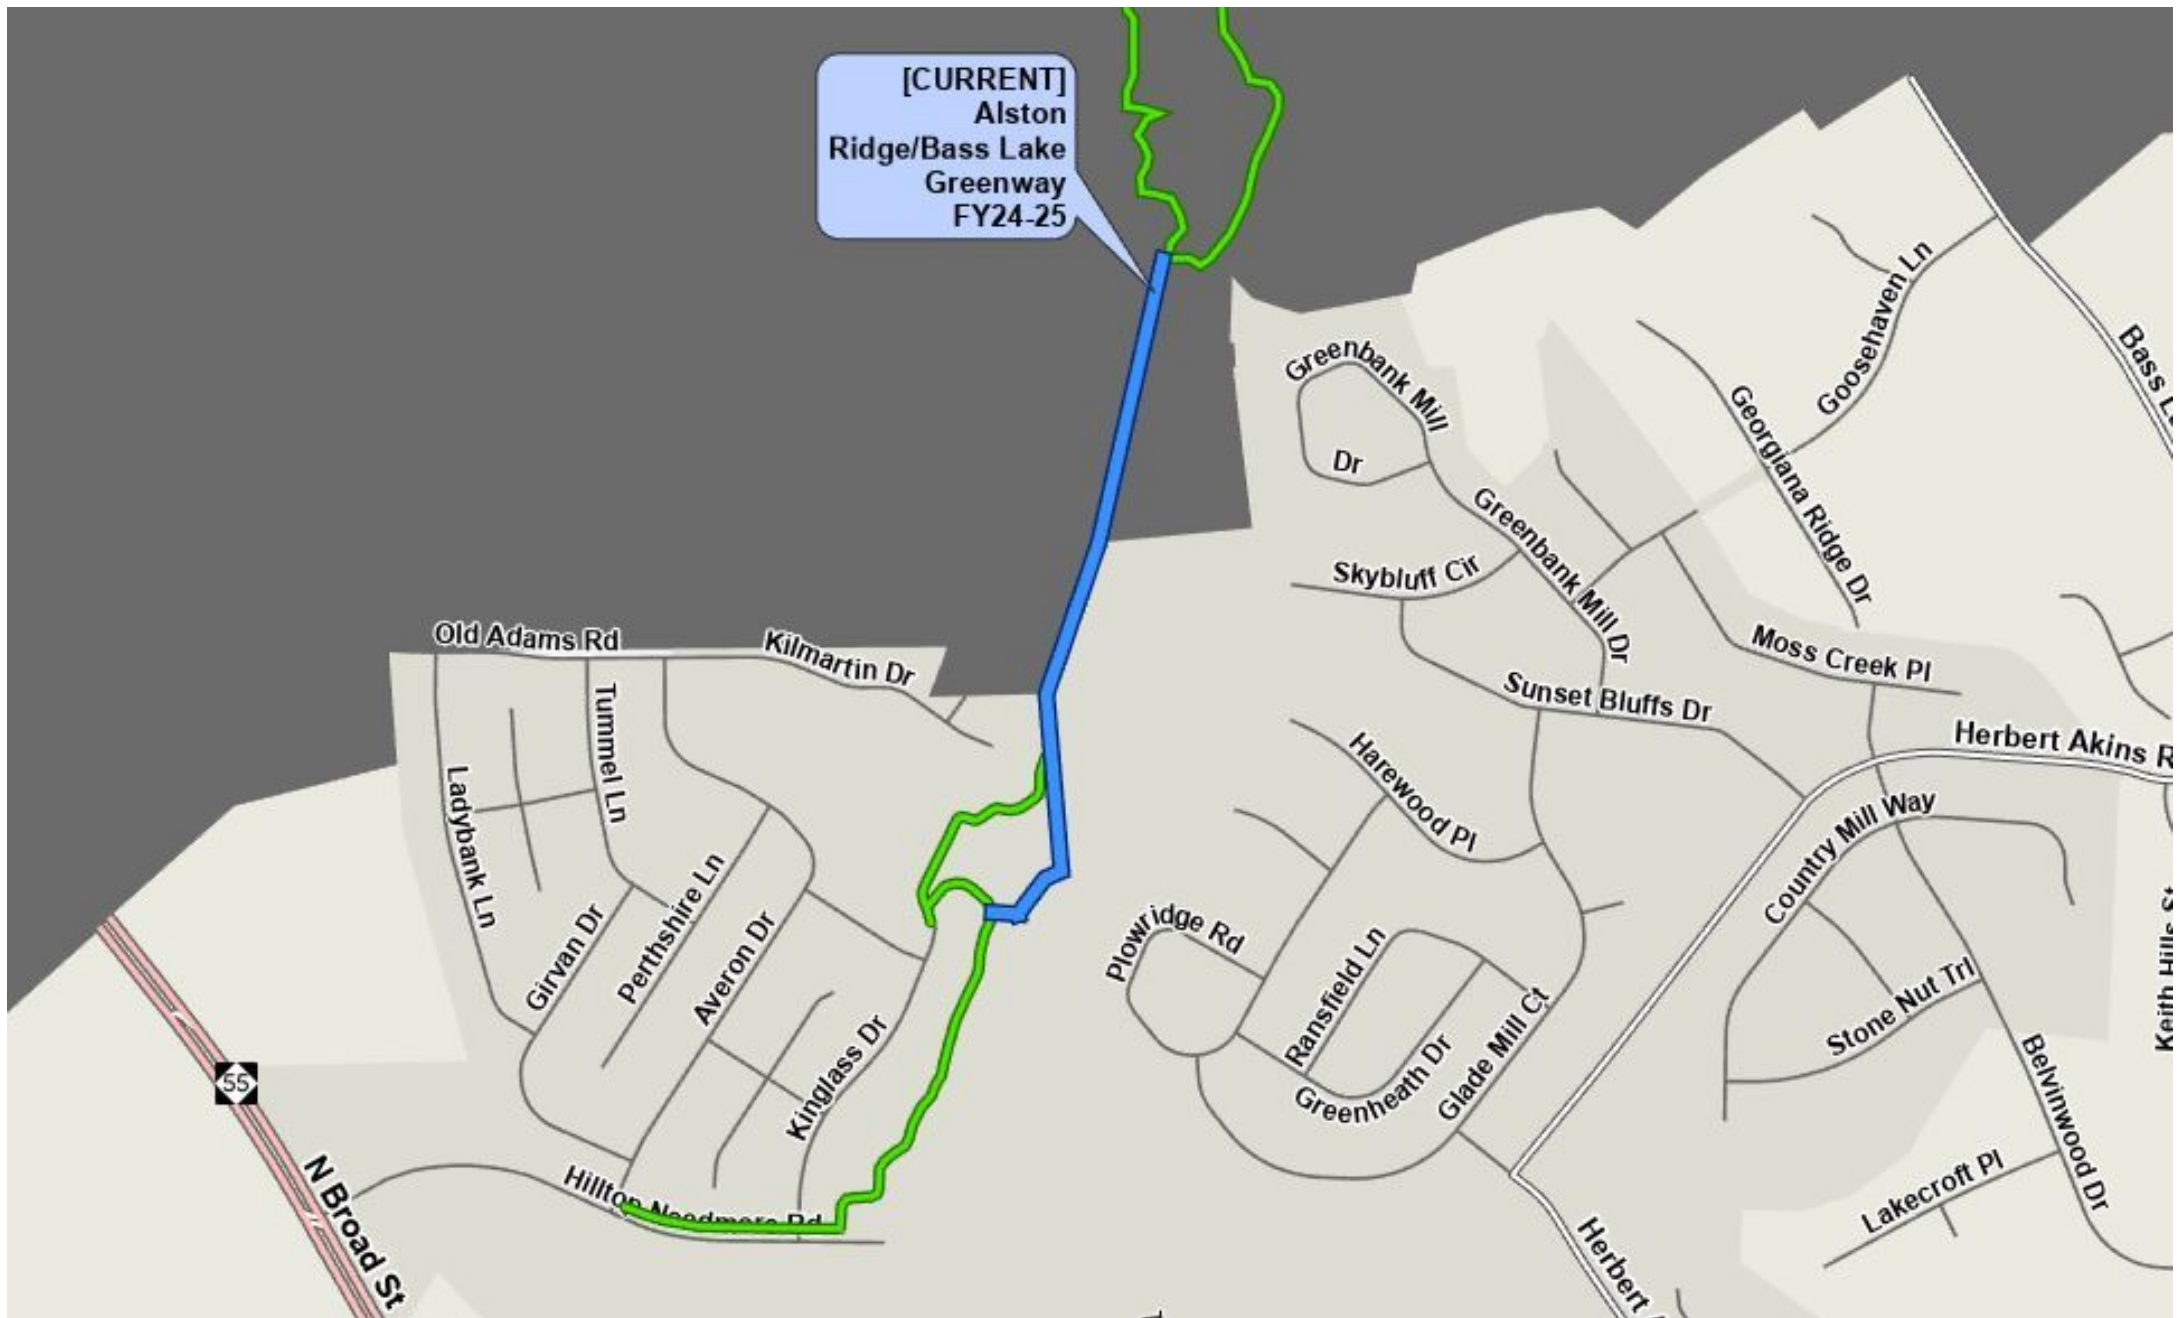

See Sheet 1-A For Index Of Sheets
See Sheet 1-B For Conventional Sheet Symbols

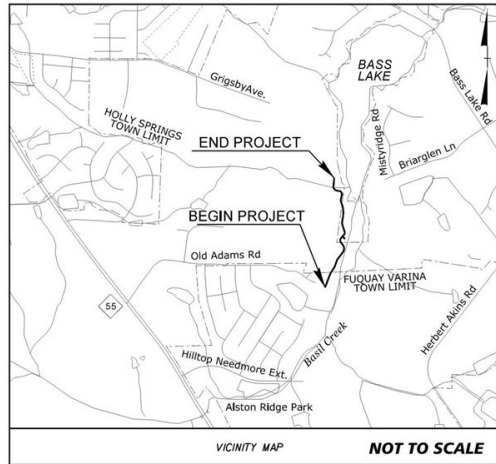

TOWN OF FUQUAY-VARINA

ALSTON RIDGE GREENWAY
FUQUAY-VARINA, NORTH CAROLINA 27526

TYPE OF WORK: GRADING, BOARDWALK, DRAINAGE, PAVING, SIGNING, AND MARKINGS
LENGTH OF PROJECT: APPROX. 0.46 MILES OF NEW LOCATION GREENWAY
 APPROX. 0.03 MILES OF BOARDWALK

PLANS PREPARED BY:

Kimley»»Horn

100 S MAIN ST, SUITE 202
OLLY SPRINGS, NC 27540
HOME: (919) 677-2000
FX: (919) 677-2050
C. LICENSE #F-0802



UTILITY AND GOVERNING AGENCIES CONTACT LIST:

WATER COMPANY

TOWN OF FUQUAY-VARINA UTILITIES DEPT.
134 N. MAIN STREET
FUQUAY-VARINA, NC 27526
(919)567-3911 TEL
CONTACT: JAY T. MEYERS

SANITARY SEWER COMPANY

TOWN OF FUQUAY-VARINA UTILITIES DEPT.
134 N. MAIN STREET
FUQUAY-VARINA, NC 27526
(919) 567-3911 TEL
CONTACT: JAY T. MEYERS

FIRE CHIEF

FUQUAY-VARINA FIRE DEPARTMENT
134 N. MAIN STREET
FUQUAY-VARINA, NORTH CAROLINA 27526
(919) 753-1002 TEL
CONTACT: ANTHONY MAULDIN

EROSION CONTROL

NCDEQ
DIVISION OF LAND RESOURCES
3800 BARETT DRIVE
RALEIGH, NORTH CAROLINA 27609
(919) 791-4200 TEL
CONTACT: TBD

DEPARTMENT OF TRANSPORTATION

NORTH CAROLINA DEPARTMENT OF TRANSPORTATION
2612 NORTH DUKE STREET
DURHAM, NC 27704
(919) 854-6238 TEL
CONTACT: RAYMOND HAYES

PLANNING DEPARTMENT


TOWN OF FUQUAY-VARINA PLANNING DEPARTMENT
134 N. MAIN STREET
FUQUAY-VARINA, NORTH CAROLINA 27526
(919) 753-1870 TEL
CONTACT: PAM DAVISON

POLICE DEPARTMENT

TOWN OF FUQUAY-VARINA POLICE DEPARTMENT
134 N. MAIN STREET
FUQUAY-VARINA, NORTH CAROLINA 27526
(919) 552-1416 TEL
CHIEF OF POLICE: LAURA FAHNESTOCK

ENGINEERING DEPARTMENT

TOWN OF FUQUAY-VARINA
ENGINEERING DEPARTMENT
134 N. MAIN STREET
FUQUAY-VARINA, NORTH CAROLINA 27526
(919) 567-1039 TEL
CONTACT: MATT POLING

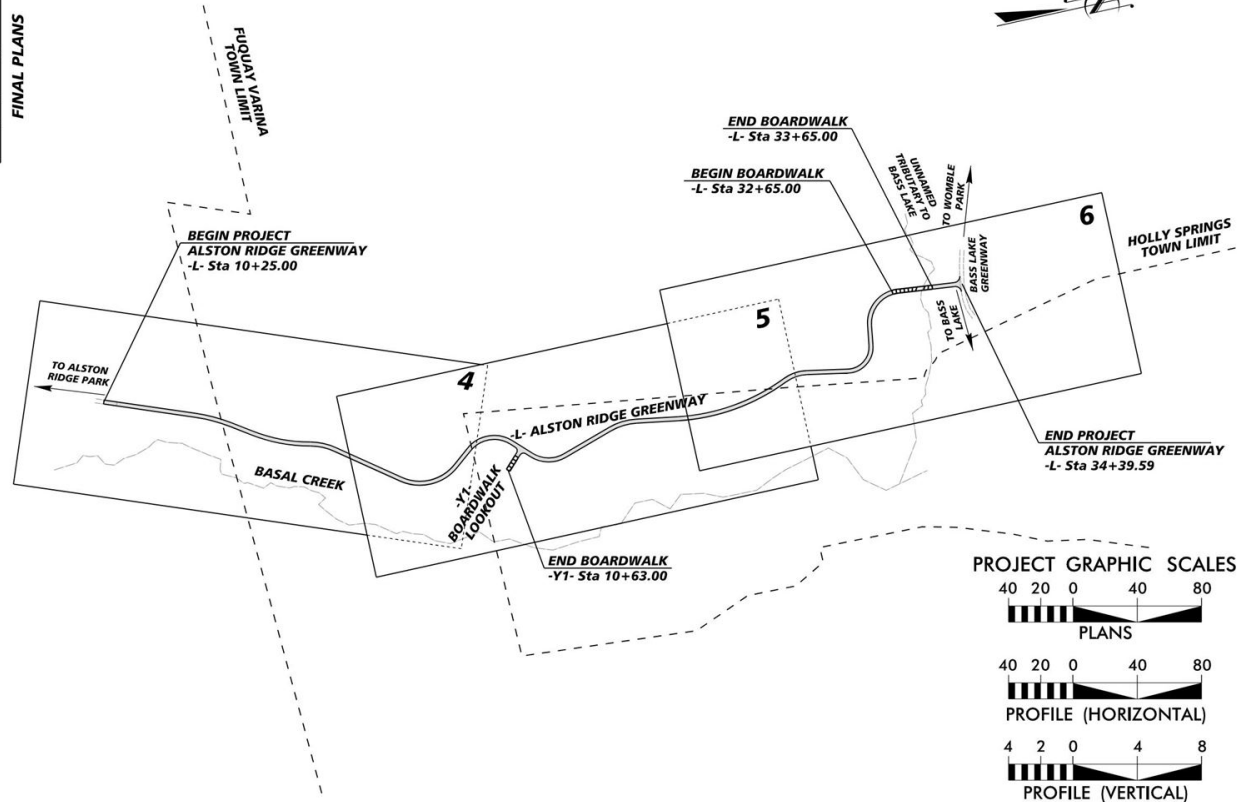

TOWN:

TOWN OF FUQUAY-VARINA
134 N. MAIN STREET
FUQUAY-VARINA, NC 27526
(919) 753-1035 TEL
CONTACT: MATTHEW B. POLING, P.E.

ENGINEER:

KIMLEY-HORN AND ASSOCIATES, INC.
300 S MAIN STREET, SUITE 212
HOLLY SPRINGS, NC 27540
(919) 653-2905 TEL
bryan.vickery@kimley-horn.com
CONTACT: BRYAN VICKERY, P.E.

SURVEYOR:

McKIM & CREED
1730 VARSITY DRIVE
VENTURE IV BUILDING, SUITE 500
RALEIGH, NC 27606
(919) 233-8091 TEL
CONTACT: JEFF AKER, PLS

PREPARED IN THE OFFICE OF:

Kimley»Horn

NC LICENSE #F-0102
300 S MAIN ST, SUITE 212
HOLLY SPRINGS, NORTH CAROLINA 27540
PHONE: (919) 653-2905

CLEARING ON THIS PROJECT SHALL BE PERFORMED BY THE LIMITS ESTABLISHED BY METHOD II

THIS DOCUMENT, TOGETHER WITH THE CONCEPTS AND DESIGNS PRESENTED HEREIN, AS AN INSTRUMENT OF SERVICE, IS INTENDED ONLY FOR THE SPECIFIC PURPOSE AND CLIENT FOR WHICH IT WAS PREPARED. REUSE OF AND IMPROPER RELIANCE ON THIS DOCUMENT WITHOUT WRITTEN AUTHORIZATION AND ADAPTATION BY KIMLEY-HORN AND ASSOCIATES, INC. SHALL BE WITHOUT LIABILITY TO KIMLEY-HORN AND ASSOCIATES, INC.

DATE 6/10/2024	FILE NUMBER	SHEET NUMBER 1	TOTAL SHEETS 42
-------------------	-------------	-------------------	--------------------

FOLIO PREPARED FOR:

PROJECT:

35

HA PROJECT:
012622018

6/10/2024

FINAL PLANS

1