



Magnolia Springs Lot 5

Septic Repair Site Plan

Project No.: 9523.S1
 Drawn: SM
 Manager: SM
 Scale: 1" = 50'
 Sheet No.: 1 of 1

Location: Franklin Co., NC
 Client: Mitchell Builders

NOTES:
 1) SITE DATA TO INCLUDE PROPERTY BOUNDARIES, STRUCTURE LOCATION, UTILITIES, ROADS, AND OTHER SITE FEATURES WERE PROVIDED BY CANTHURNE, MOSS & PANCIERA SURVEYORS AND ARE SHOWN TO DISPLAY GENERAL SITE CONDITIONS.
 2) ALL SEPTIC SYSTEM COMPONENTS TO INCLUDE TANKS, PUMPS, MANIFOLDS, AND SISTER AND REPAIR LINES HAVE BEEN LOCATED BY SOIL AND ENVIRONMENTAL CONSULTANTS, PA. ALL LOCATIONS, ELEVATIONS, AND DIMENSIONS ARE APPROXIMATE AND AS SUCH NO SPECIFIC ACCURACY EITHER VERTICAL OR HORIZONTAL IS IMPLIED.
 3) PROPERTY AND EASEMENT BOUNDARIES SHOWN ON THIS SITE SKETCH ARE APPROXIMATE AND ARE NOT INTENDED FOR LOCATING PROPERTY OR IDENTIFYING PROPERTY OR EASEMENT CORNERS. THIS IS NOT A SURVEY.

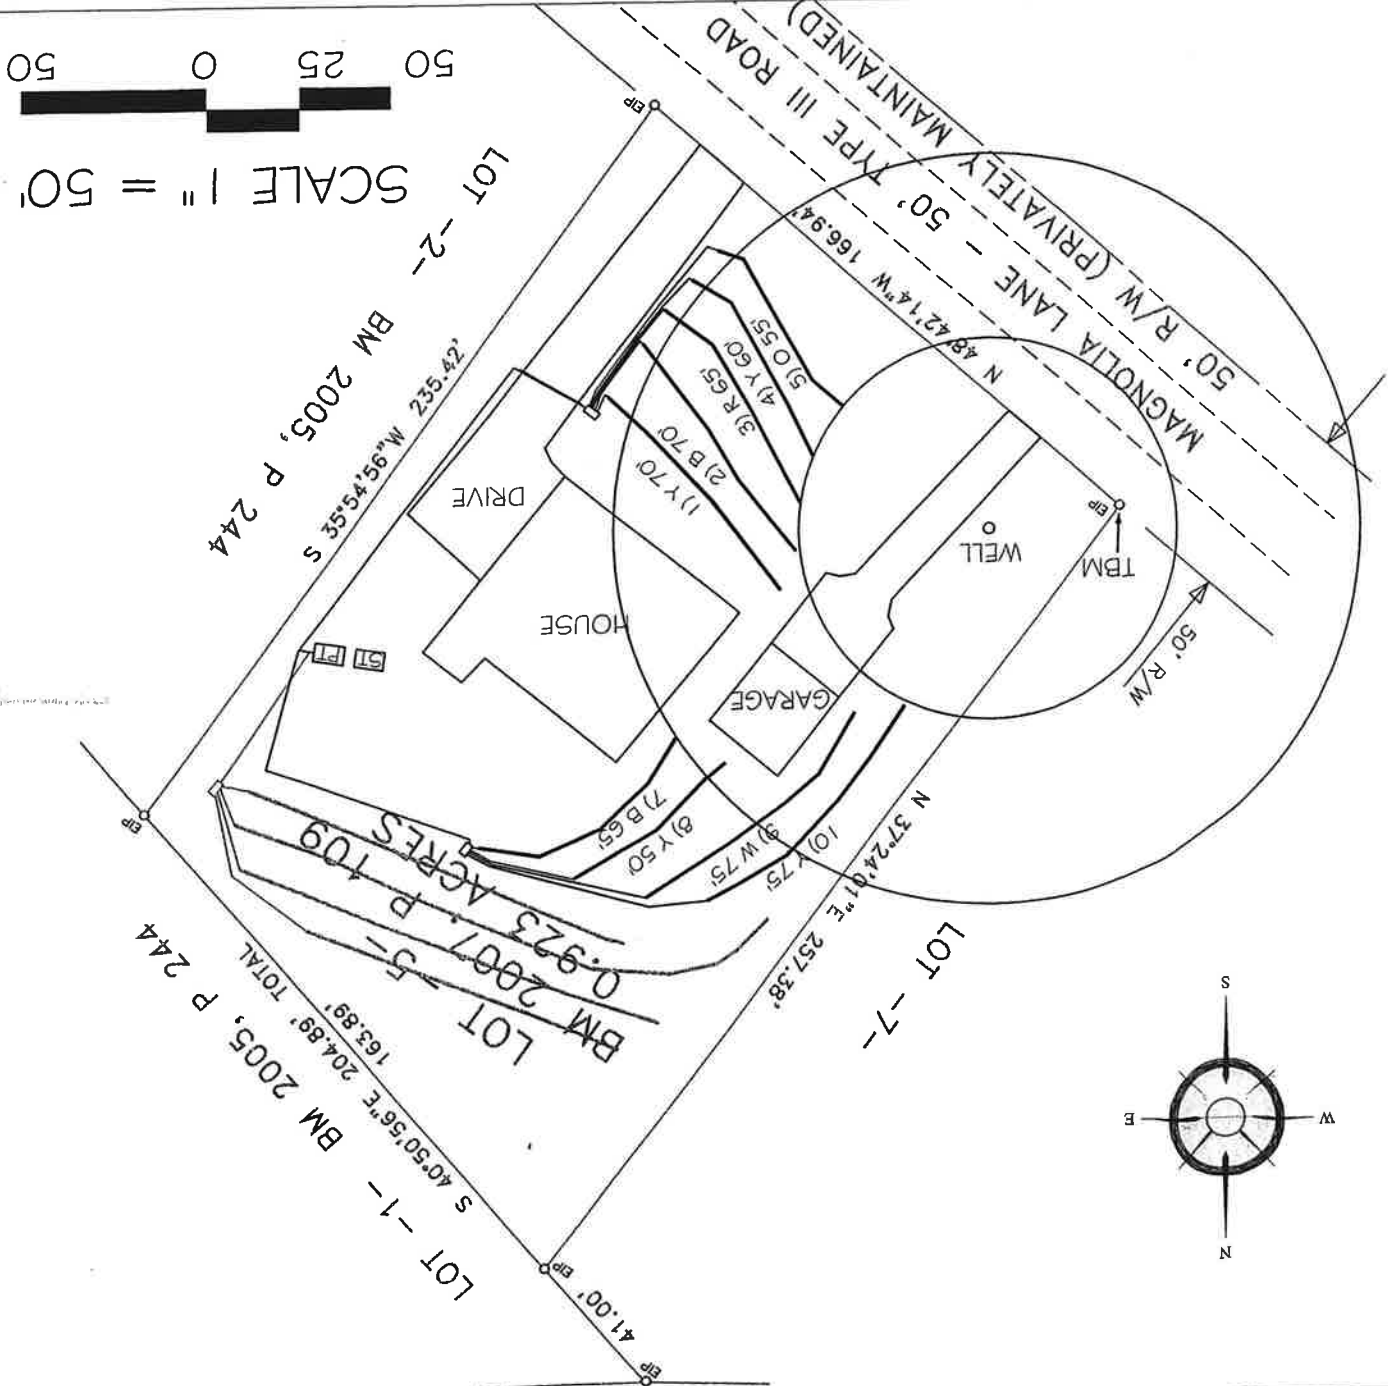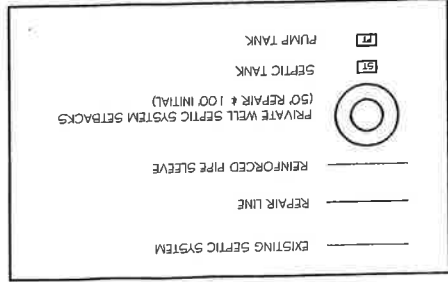

SCALE 1" = 50'
 0 25 50