



NC GRID - NAD 83
ADOPTED FROM BM 2023, P 335

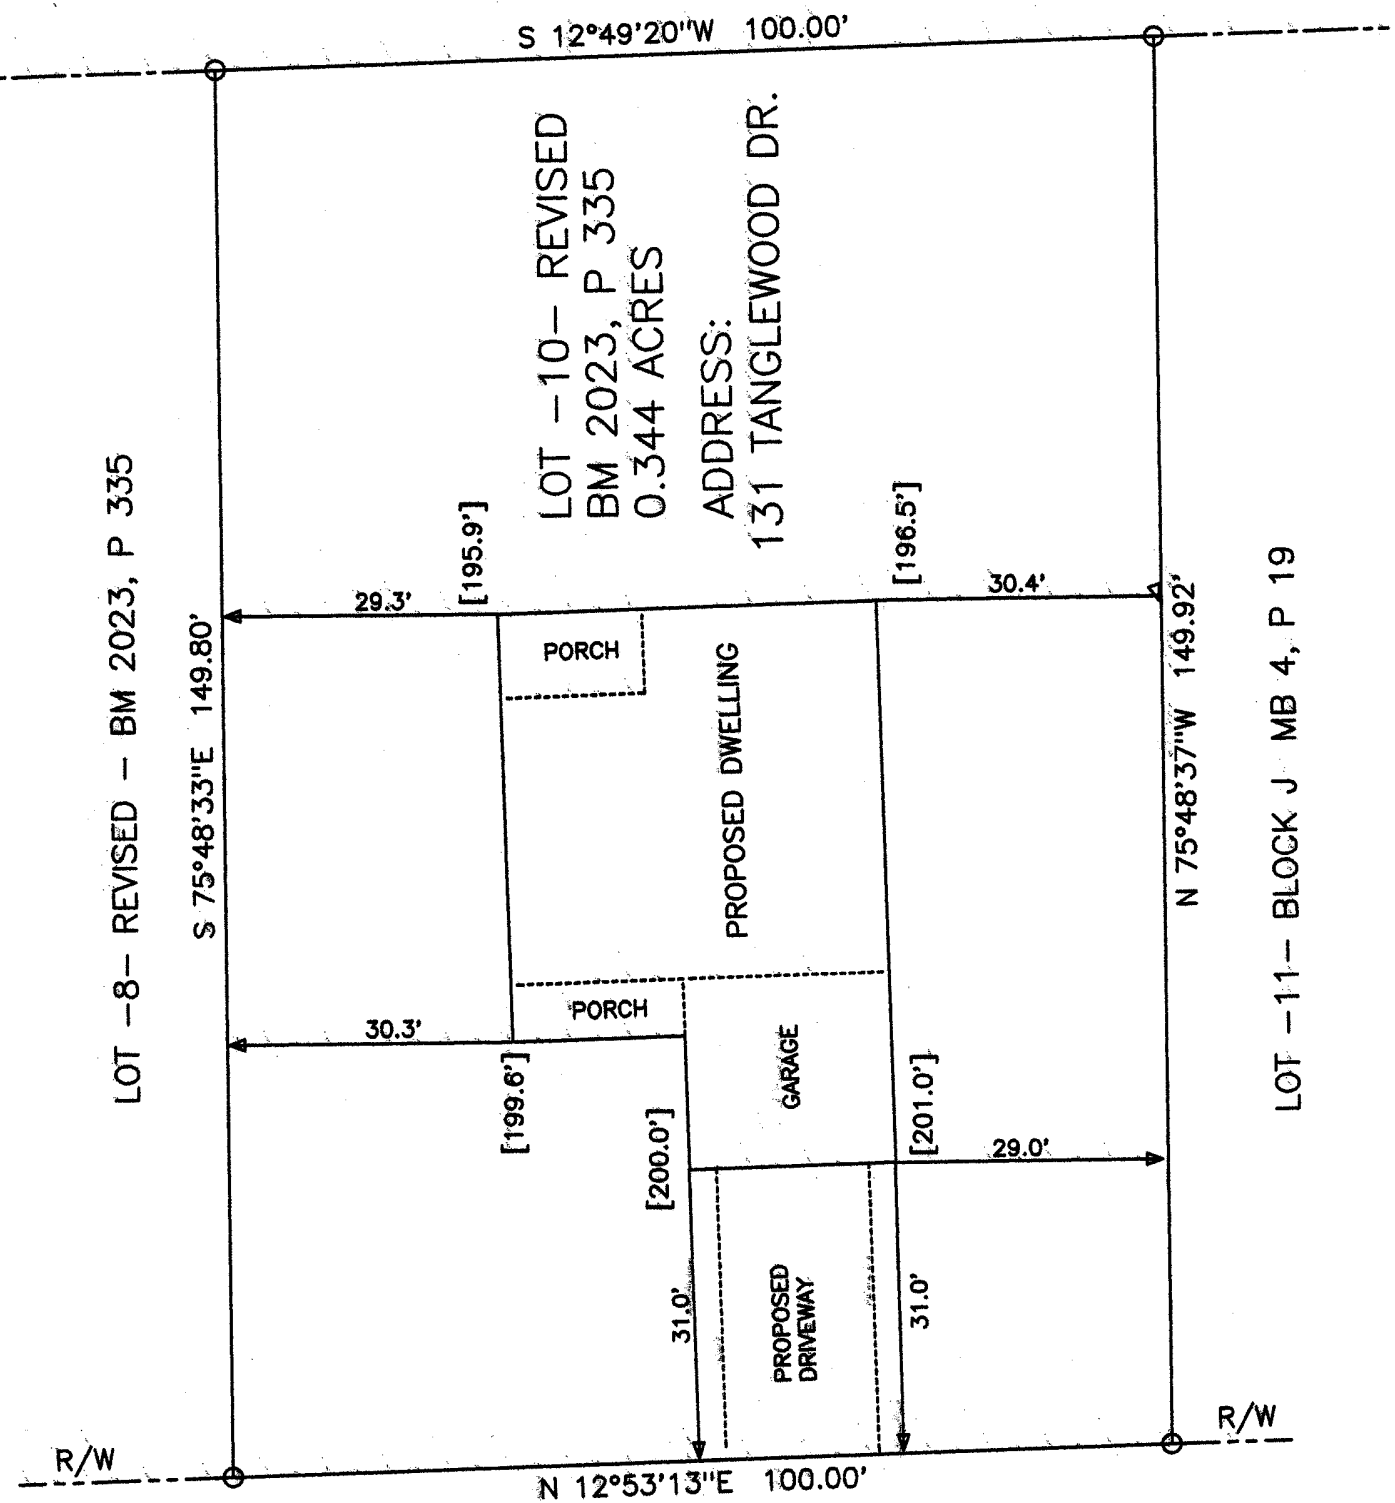

TANGLEWOOD DRIVE - PUBLIC STREET - 40' R/W

[XXX.X']
DENOTES EXISTING GRADE ADJACENT TO
BUILDING UNDER CONSTRUCTION FROM
A FIELD SURVEY CONDUCTED 1-19-2024.
James O. Murphy 1-19-24
JAMES O. MURPHY, PE 4894, PLS 1-2253 DATE

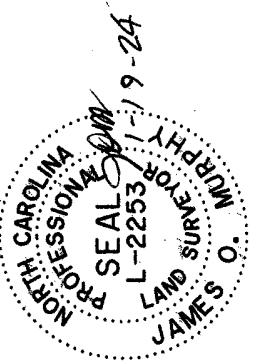

SITE PLAN PREPARED FOR
LOT -10- REVISED - BLOCK J
SHANNON VILLAGE SUBDIVISION
PIN #2805-94-4661; ID #000632
TOWN OF LOUISBURG, FRANKLIN COUNTY, N.C.
OWNER: INDEPENDENT MATERIAL HAULERS, INC - DB 2266, P 1561

SCALE: 1" = 20' PREPARED 11-11-2023
20 0 20 40 60

