



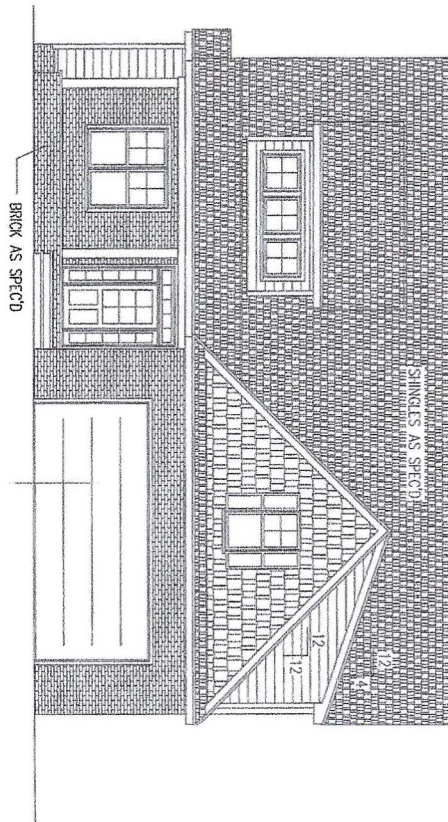


FRONT ELEVATION

SCALE: 1/4" = 1'-0"

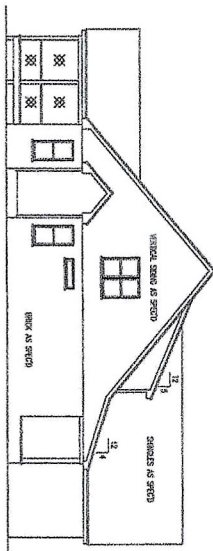


LEFT ELEVATION

SCALE: 1/4" = 1'-0"

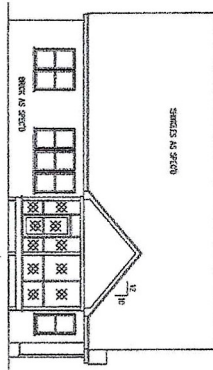

REAR ELEVATION

SCALE: 1/4" = 1'-0"

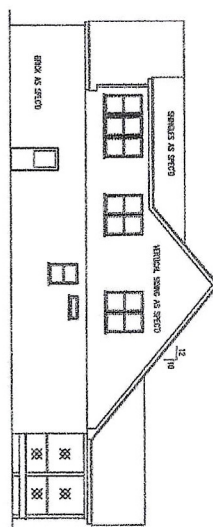

RIGHT ELEVATION

SCALE: 1/4" = 1'-0"

NOTE: CONTRACTOR MUST COMPLY WITH
CURRENT BUILDING CODES.

GRANVILLE RESIDENTIAL DOES NOT ASSUME LIABILITY FOR ANY DERIVATION OF, OR CONSTRUCTION VIOLATION OF THESE PLANS. ALL INFORMATION MUST BE CONFIRMED PRIOR TO COMMENCEMENT OF CONSTRUCTION.

ORIGINATOR'S OWNERS SCALE CODES CORRESPOND TO DISCREPANCIES.

THIS INFORMATION, PLANS, SPECIFICATIONS, AND DESIGN APPEARING IN
THIS DOCUMENT IS THE PROPERTY OF GRANVILLE RESIDENTIAL INC. AND IS NOT TO BE
REPRODUCED OR TRANSMITTED IN ANY FORM OR BY ANY MEANS, ELECTRONIC OR MECHANICAL,
INCLUDING PHOTOCOPYING, RECORDING, OR BY ANY INFORMATION STORAGE AND RETRIEVAL SYSTEM.

PROJECT: THARRINGTON RESIDENCE

DRAWN BY: DATE: 2-16-21
CPB
REVISIONS:
SHEET: A-1
PLAN: GR-B2800

GRANVILLE RESIDENTIAL INC.

P.O. BOX 2199
202 HILLSBORO ST.
OXFORD, NC 27565

TEL: (919) 690-1051
FAX: (919) 690-4769


ENGINEER:

ENGINEER:


1582 (1st floor) + 1401 (2nd floor) = 2983 sq. ft.

METHODS OF THESE PLANS. ALL INFORMATION MUST BE CONFIRMED PRIOR TO COMMENCEMENT OF CONSTRUCTION.
 DIMENSIONS GOVERN OVER SCALE. CODES GOVERN OVER DIMENSIONS.

FIRST FLR
 SCALE: 1/8" = 1'-0"

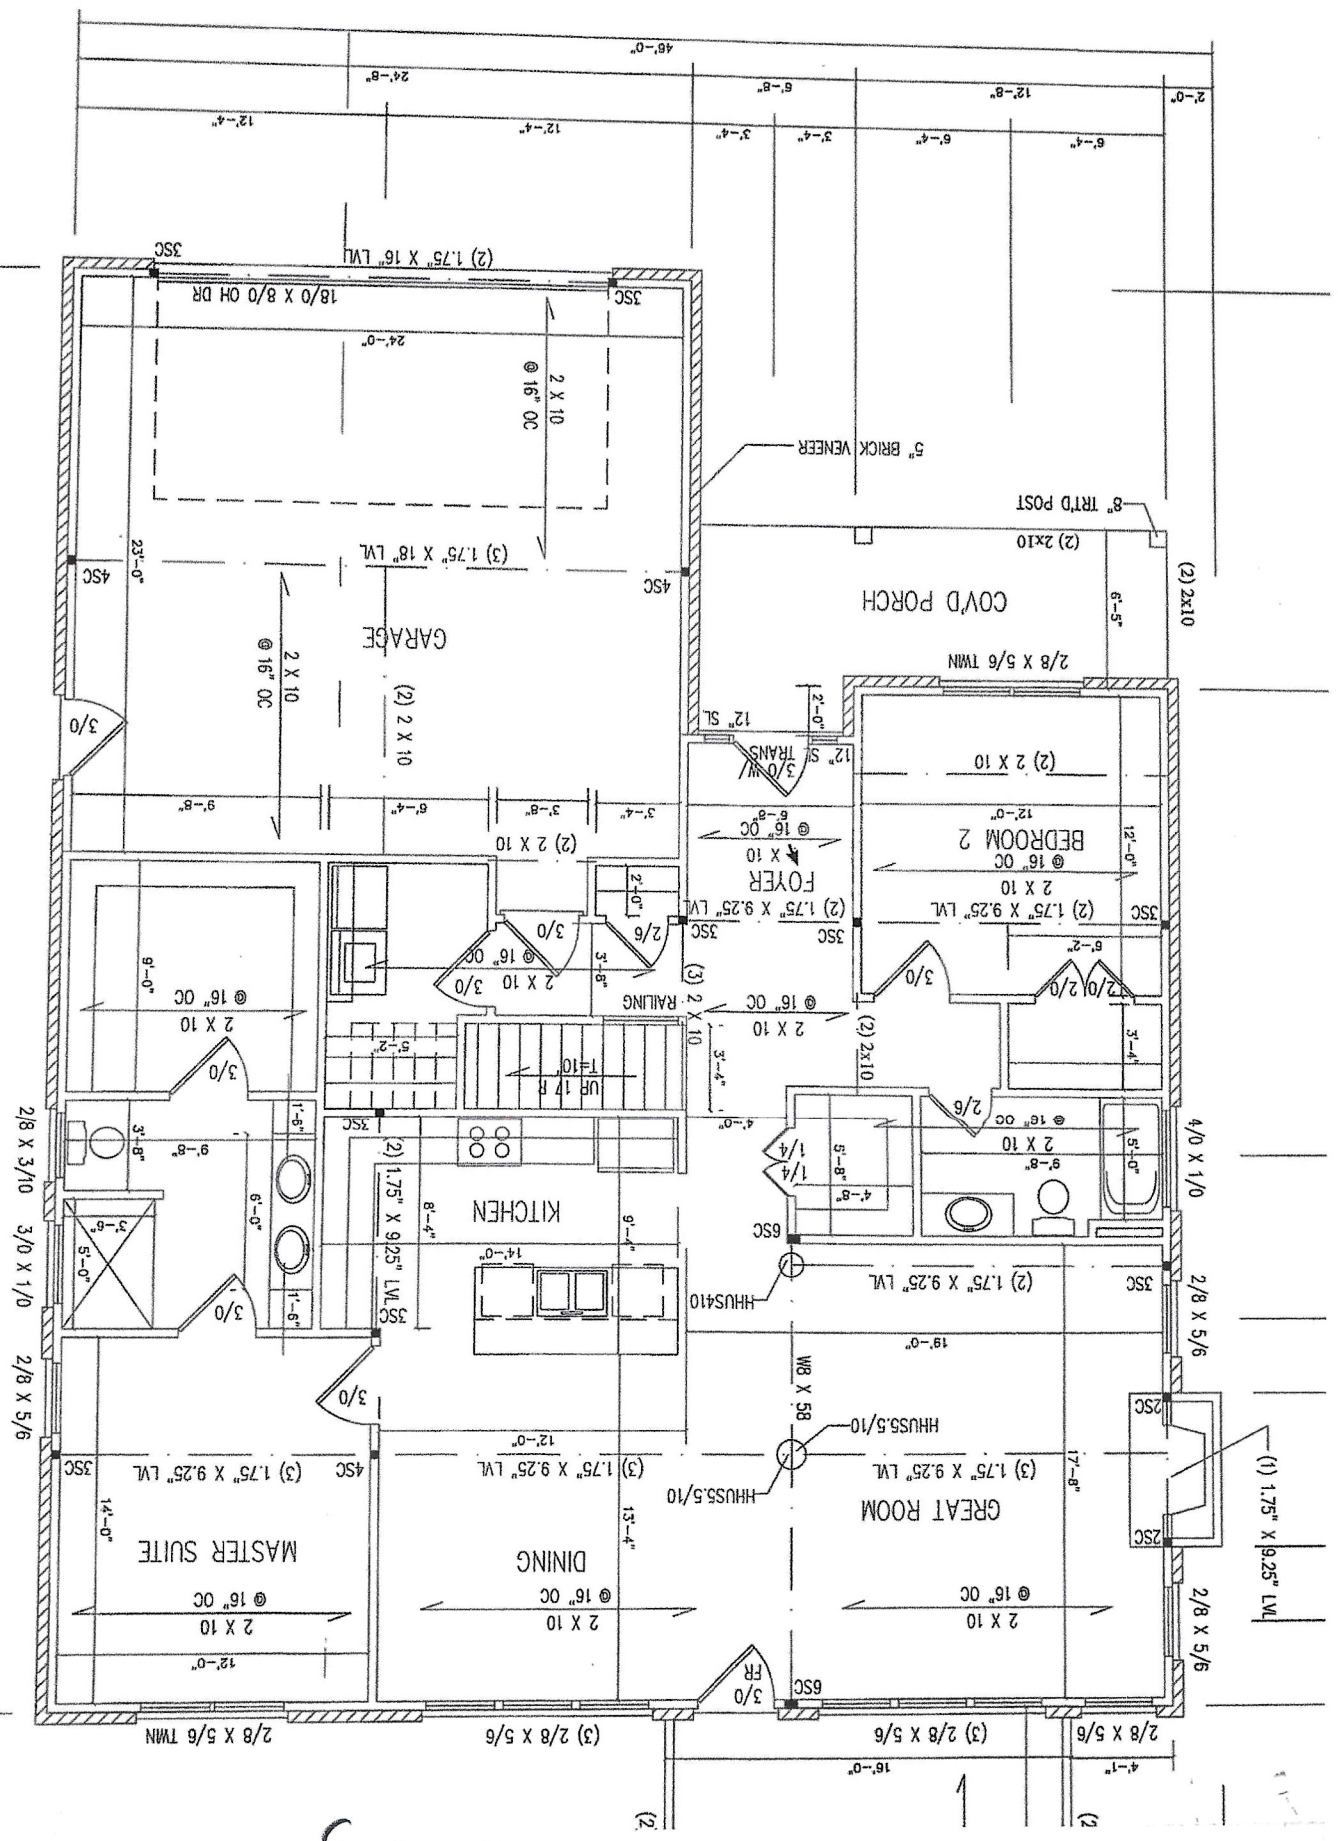

404 Eagle Ct.

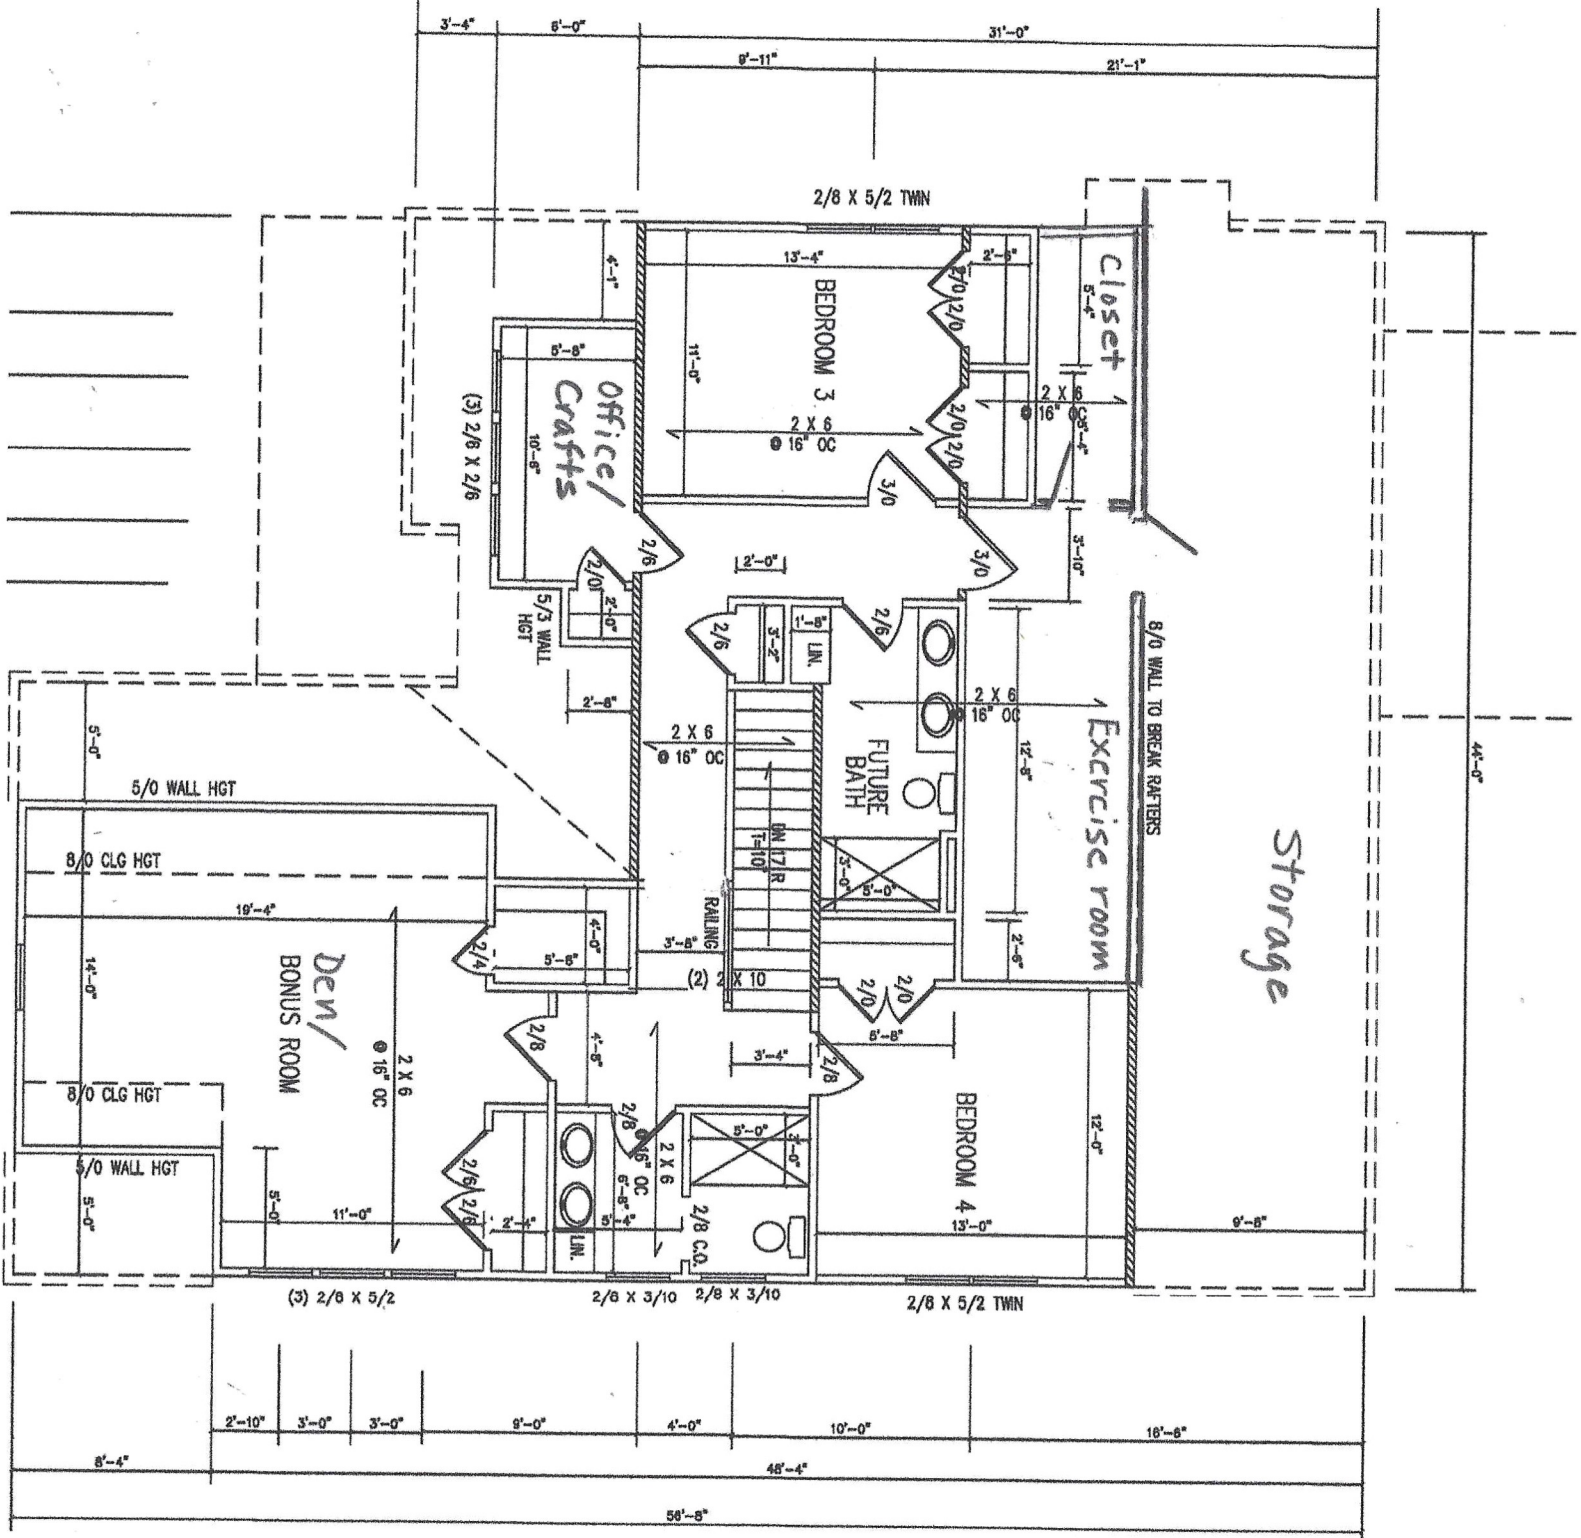

NOTE:  = LOAD B

1401 SQ FT

NOTES: 1) 8'-0" CLG HGT (8'-1 1/2" PL. 1
2) SFT WINDOWS @ 6'-8" A.F.F. 1)