


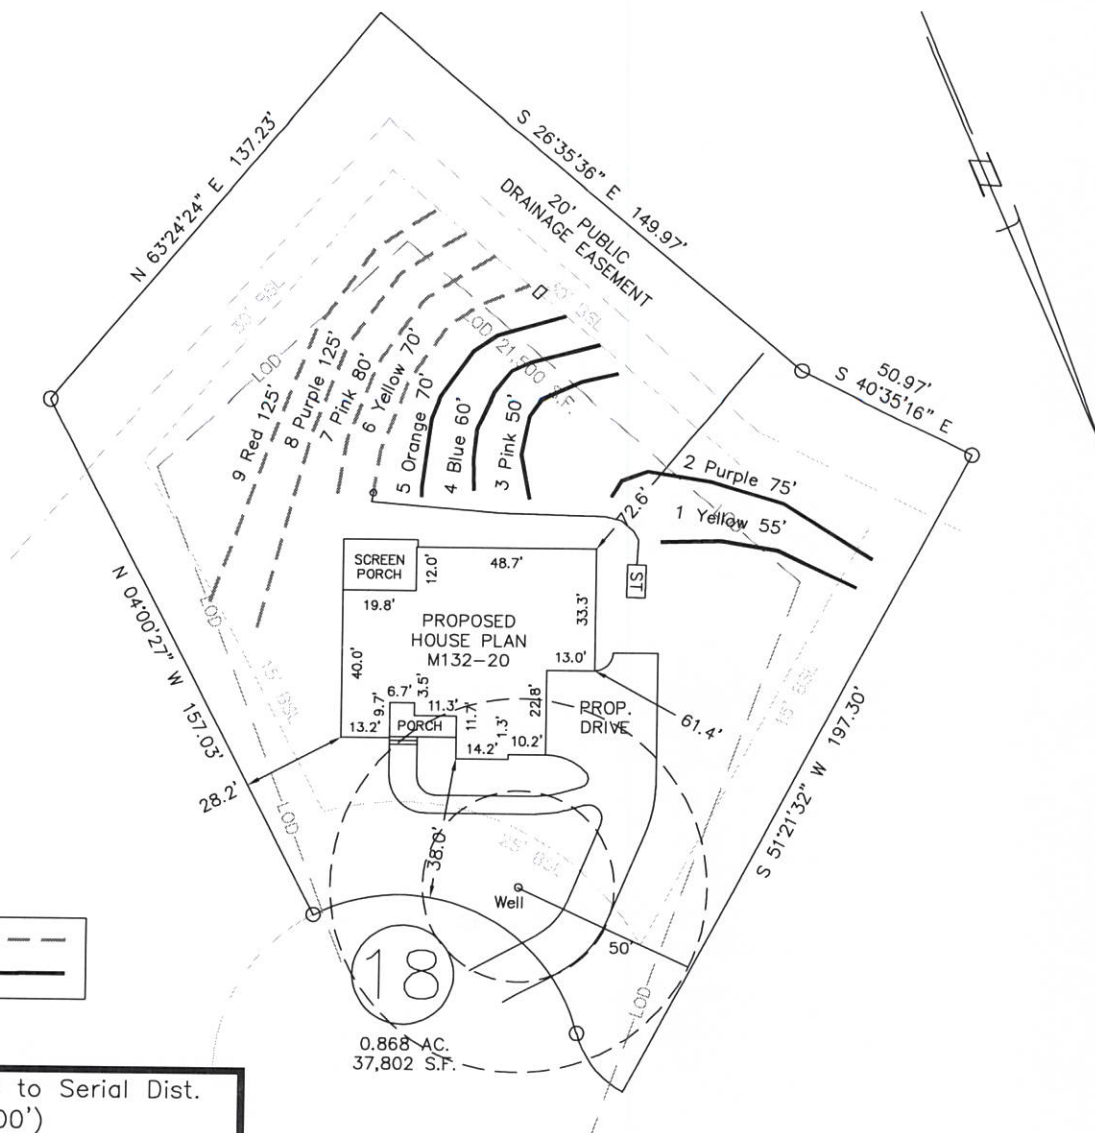

System: ---
Repair: —

System: Gravity to Serial Dist.
Lines: 6–9, (400')
Accepted Status System
0.3 Soil LTAR

Repair: Gravity to Serial Dist.
Lines: 1–5, (310')
T&J Panel 50% Reduction
0.3 Soil LTAR

GRAPHIC SCALE
1" = 50'



- *Keep tanks and drain lines 10' from property lines.
- *Not a survey.
- *Not a guarantee of a septic permit.
- *Keep supply lines >5' from property lines.
- *Some lines are flagged longer in the field than lengths indicate.
- *No grading septic area.

Central Carolina Soil Consulting, PLLC
1900 South Main Street, Suite 110
Wake Forest, North Carolina 27587
Phone (919)569-6704 Fax (919)569-6703

4-Bedroom Septic Layout
Lot 18, Sherron Estates Subdivision
Granville County, North Carolina

Job# : 4361
Drawn By : AH
Date : 10/24/2022
Revision: 11/10/22