

Granville - Vance District Health Department
Environmental Health

Final Sketch

Pin 183600140959

 Improvement Permit

☒ Construction Authorization

ROBERT CAMERON
Applicant's Name

Permit No. 9113


Stoeremount Forest 23
Subdivision - Section - Lot

Physical Address: 2163 Emerald W.

Brunney
System Installer

7-28-17
Date

System design and details as installed.

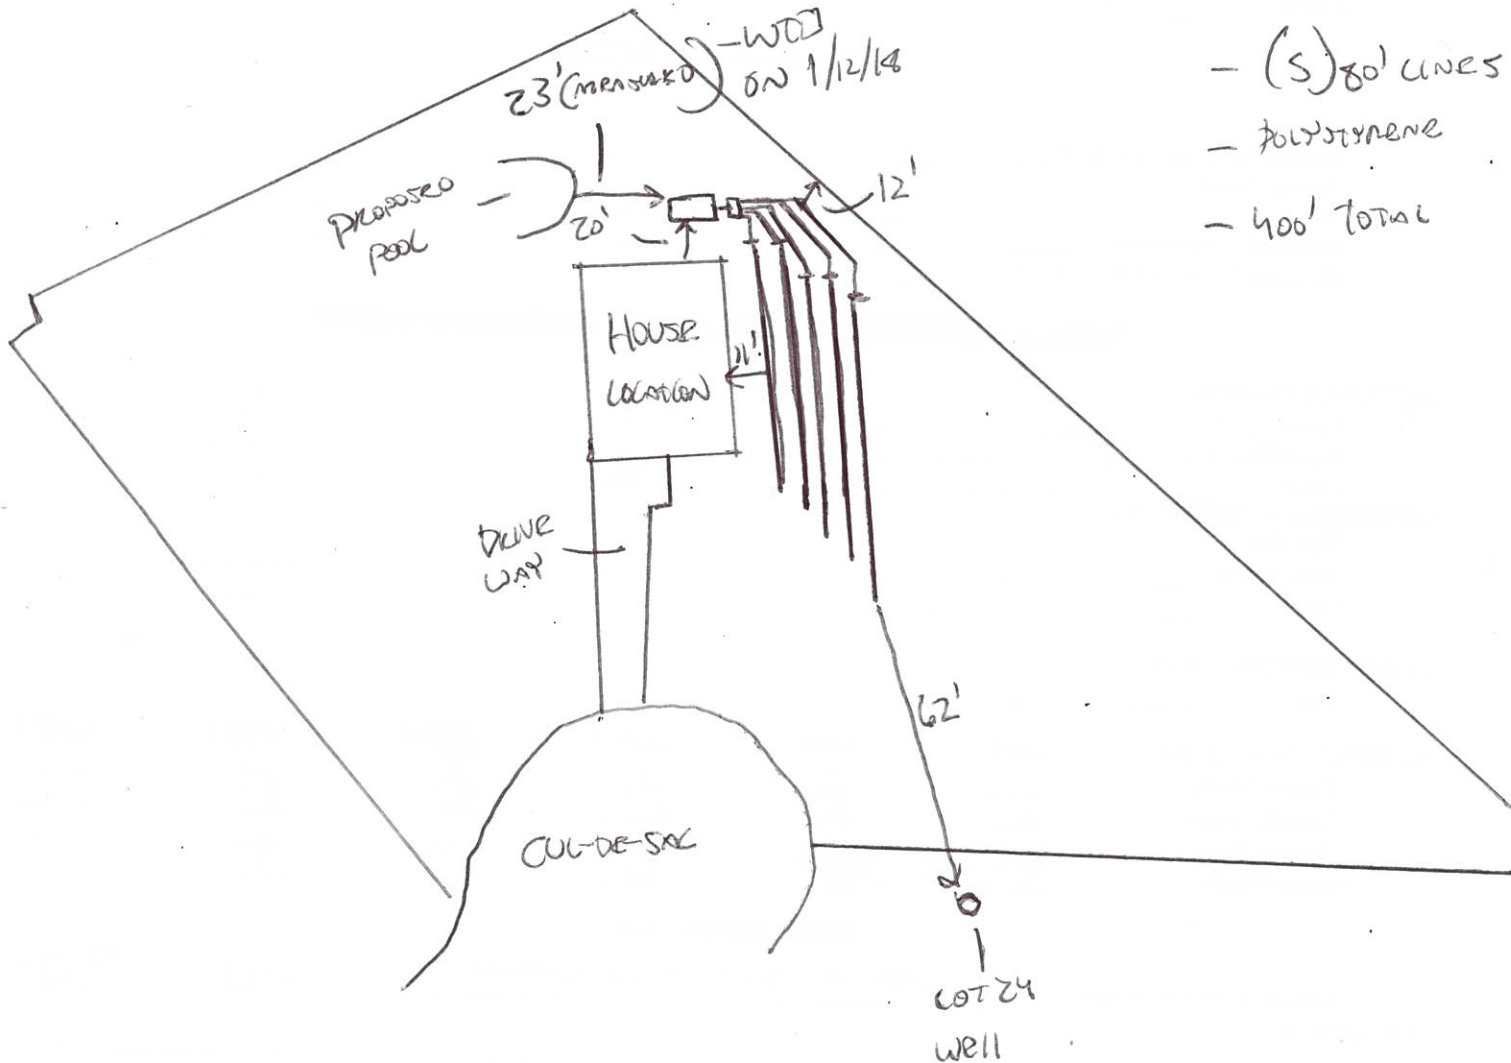

[Signature]
Authorized Signature

7-28-17
Date

GRANVILLE-VANCE DISTRICT HEALTH DEPARTMENT IMPROVEMENT AND OPERATION PERMITS

COUNTY:	TAX NO.	TYPE OF ESTABLISHMENTS			*THIS PERMIT SHALL BE ACCOMPANIED BY A LAYOUT SHOWN ON A PLAT, INCLUDING SYSTEM REQUIREMENTS.
GRANVILLE	18360440939	RESIDENCE ☒ BUSINESS ☐ OTHER ☐	NUMBER OF BEDROOMS: <u>4</u>	NUMBER OF OCCUPANTS: <u>8 max</u>	
	SR. NO.				
	APPLICANT: ROBERT CAMERON				
APPLICANT'S NAME & ADDRESS:		WATER SUPPLY	WELL	OTHER	*THIS IMPROVEMENT PERMIT IS SUBJECT TO REVOCATION IF THE INTENDED USES CHANGE FROM THOSE SHOWN ON THE IMPROVEMENT PERMIT. CHANGES SHALL REQUIRE HEALTH DEPARTMENT APPROVAL.
742 MCKNIGHT DR. STE. 213 KNIGHTDALE, NC 27545		PRIVATE	PUBLIC		
PROPERTY ADDRESS/LOCATION:		TYPE OF WASTEWATER SYSTEM	INITIAL INSTALLATION	REPAIR	
2163 EMERALD LN.		DESIGN FLOW:	480 GPD		
SUBDIVISION:		LTAR:	3 GPD/FT ²		
STAR MOUNT FOREST		ABSORPTION AREA:	1200 FT ²		
LOT NUMBER: 23		TRENCH WIDTH:	3'		
REFERENCE SKETCH (SEE PLAT FOR DETAILS)		TRENCH DEPTH:	24-26"	22-24"	
- DO NOT INSTALL/CALL FOR INSPECTION IN WET CONDITIONS - MAINTAIN ALL SETBACKS		TRENCH SPACING:	9' O.C.		
		TOTAL TRENCH LENGTH:	400' ACCEPTED		
		NUMBER OF TRENCHES:	(5) 80' LINES		
		GRAVEL DEPTH:	N/A		
		TANK SIZE:	1000 GALLON		
		PUMP TANK SIZE:	-		
		DISTRIBUTION DEVICE:	"D" BOX		
PERMIT VALID FOR: 5 YEARS YES ☒ NO ☐					
NO EXPIRATION YES ☐ NO ☒					

IMPROVEMENT PERMIT

 DATE: 6-7-17

FOR: ROBERT CAMERON

 ISSUED BY: Will Butler

CONSTRUCTION AUTHORIZATION FOR IMPROVEMENT PERMIT# 9113

Unless otherwise indicated, the same conditions above apply regarding system type, layout, location and installation requirements.
(The wastewater system cannot be installed until authorization is signed)

 Comments: CONTRACTOR TO ESTABLISH & FOLLOW CONTOUR

 Date: 6-7-17 Environmental Health Specialist: Will Butler

 Construction Authorization Addendum ☒ Yes ☐ No

OPERATION PERMIT

 DATE: 7-28-17

 SYSTEM INSTALLED BY: BRANNEY

 ISSUED BY: Will Butler

**PERFORMANCE, MONITORING, MAINTENANCE AND OPERATION
AS REQUIRED BY RULE .1961**