



- *Keep tanks and drain lines 10' from property lines.
- *Not a survey.
- *Not a guarantee of a septic permit.
- *Keep supply lines >5' from property lines.
- *Some lines are flagged longer in the field than lengths indicate.
- *No grading septic area.
- *No adding soil within septic area
- *No rutting-up septic area
- *No cuts of >2' within 15' of septic areas

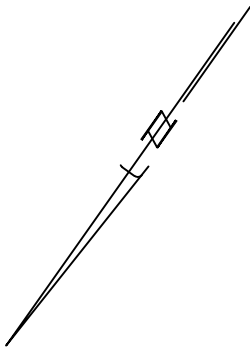

System: ----
Repair: ----

System: Gravity to D-Box
Lines: 1-4, (400')
Accepted Status System
0.3 Soil LTAR
18" Trench Bottom

Repair: Gravity to D-Box
Lines: 5-9, (450')
Accepted Status System
0.3 Soil LTAR
18" Trench Bottom

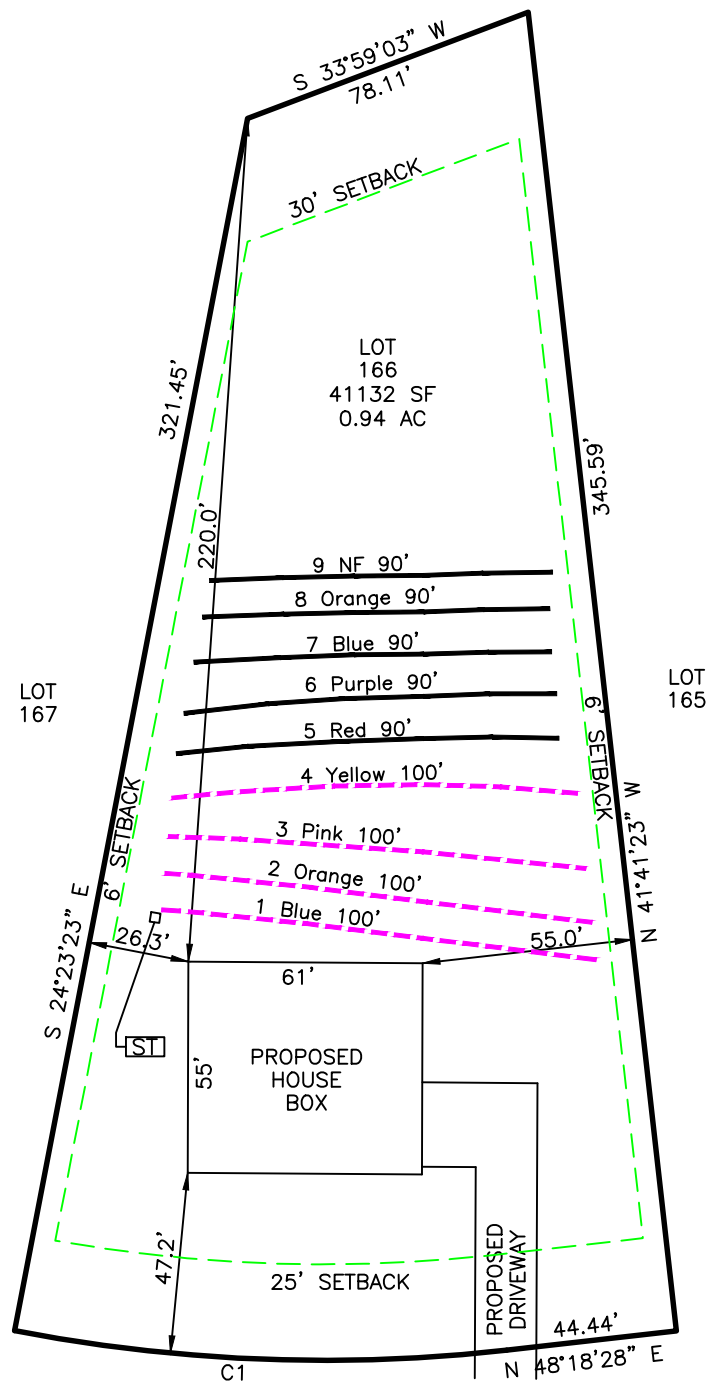

RIVER CLUB WAY
(50' PUBLIC R/W)

GRAPHIC SCALE
1" = 50'



Central Carolina Soil Consulting, PLLC
1900 South Main Street, Suite 110
Wake Forest, North Carolina 27587
Phone (919)569-6704 Fax (919)569-6703

4-Bedroom Septic Layout
Lot 166, Ironwood Subdivision
Granville County, North Carolina

Job#: 4463
Drawn By: JR
Date: 02/20/2023
Revision: