
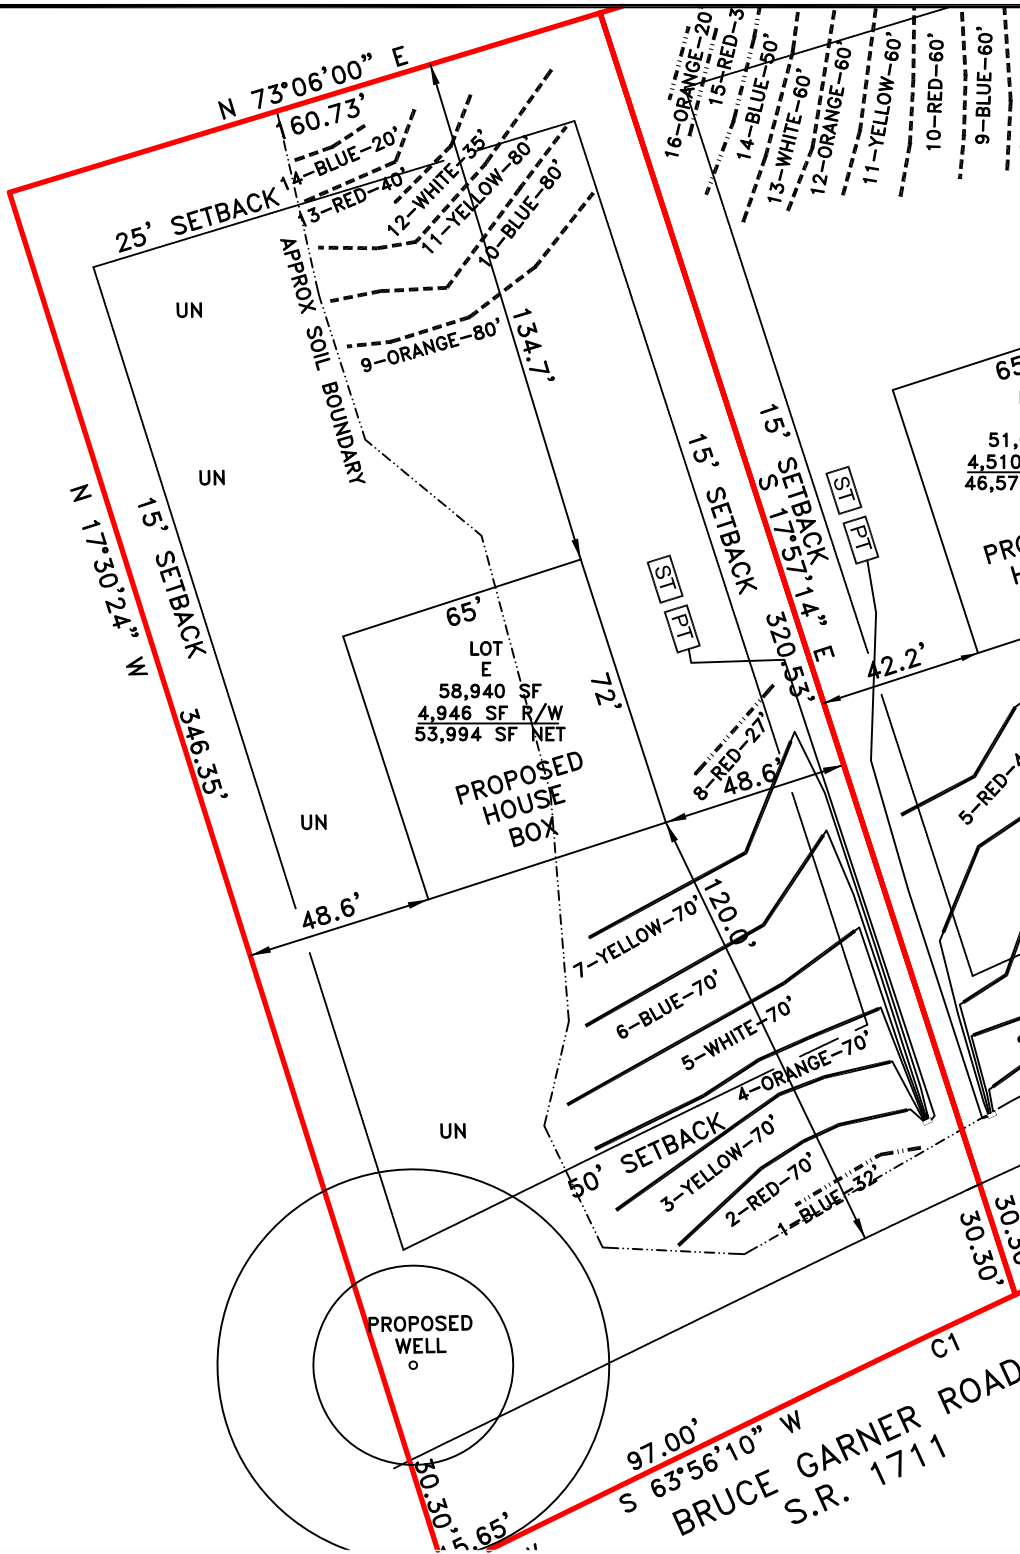


NORTH

GRAPHIC SCALE
1" = 50'

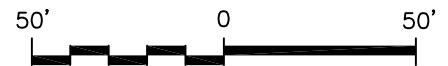

NOTES:

- 1) SITE DATA TO INCLUDE PROPERTY BOUNDARIES, STRUCTURE LOCATION, UTILITIES, ROADS, AND OTHER SITE FEATURES WERE PROVIDED BY JACK THOMASON SURVEYING AND ARE SHOWN TO DISPLAY GENERAL SITE CONDITIONS.
- 2) ALL LOCATIONS, ELEVATIONS, AND DIMENSIONS ARE APPROXIMATE AND AS SUCH NO SPECIFIC ACCURACY EITHER VERTICAL OR HORIZONTAL IS IMPLIED.
- 3) THIS MAP AND CORRESPONDING SITE EVALUATION IS NOT CONFORMANT TO THE ENGINEERED OPTION PERMIT (EOP) OR LSS OPTION PERMIT PROCESS. ADDITIONAL SITE TESTING AND EVALUATIONS WILL BE REQUIRED TO UTILIZE THE EOP OR LSS OPTION PERMIT PROCESS.
- 4) PROPERTY AND EASEMENT BOUNDARIES SHOWN ON THIS SITE SKETCH ARE APPROXIMATE AND ARE NOT INTENDED FOR LOCATING PROPERTY OR IDENTIFYING PROPERTY OR EASEMENT CORNERS. THIS IS NOT A SURVEY. 2-25-2022

LEGEND

	SYSTEM LINE
	REPAIR LINE
	UNUSED LINE
	PRIVATE WELL SEPTIC SYSTEM SETBACKS (50' SEPTIC, 50' ANOTHER WELL, 25' BUILDINGS, 10' PROPERTY LINES)

4-BEDROOM PRESSURE MANIFOLD SYSTEM
LINES 2-7 0.3 LTAR EZ FLOW
4-BEDROOM PRESSURE MANIFOLD REPAIR
LINES 9-14 0.25 LTAR HORIZONTAL PPBPS

S&EC

Soil & Environmental Consultants, PA

8412 Falls of Neuse Rd., Suite 104 • Raleigh, North Carolina 27615 • www.SandEC.com
Phone: (919) 846-5900 • Fax: (919) 846-9467

Project: 3533 BRUCE GARNER ROAD, LOT E		Project No.: 14993.53	
		Project Manager: CC	Drawn: CC
Location: GRANVILLE CO., NC	Client: SUPERIOR CUSTOM BUILDERS INC	Scale: 1" = 50'	Field Work: CC
Sheet Title: SEPTIC LAYOUT MAP		Sheet No.: 1 of 1	