


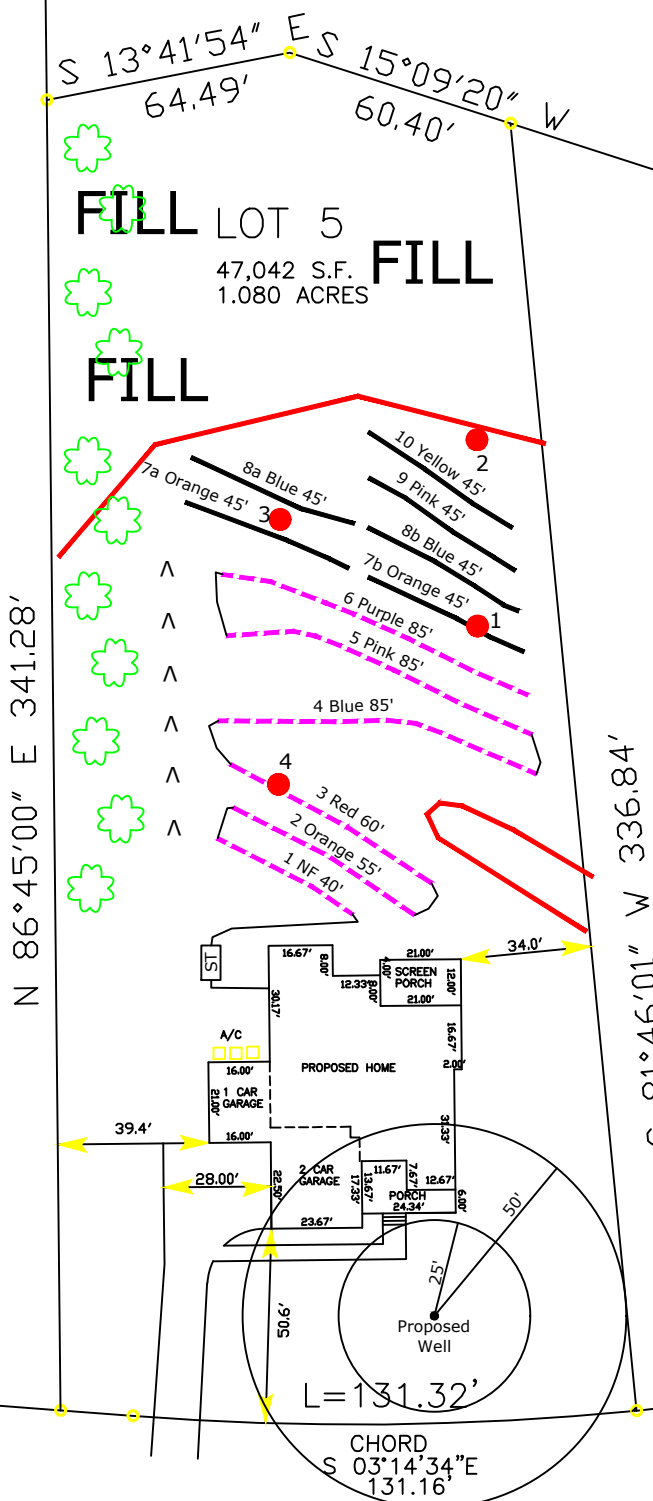

System: Gravity to Serial Dist.
 Lines: 1-6, (410')
 Accepted Status System
 0.30 Soil LTAR
 24" Trench Bottom

Repair: Gravity to D-Box
 Lines: 7-10, (270')
 T&J Panel Block-Horizontal
 0.30 Soil LTAR
 24" Trench Bottom

System:

Repair:


Boring:

: 1000 Gallon


Drain : > > >

Tree :

- *Keep tanks and drain lines 10' from property lines.
- *Not a survey.
- *Not a guarantee of a septic permit.
- *Keep supply lines >5' from property lines.
- *Some lines are flagged longer in the field than lengths indicate.
- *No grading septic area.

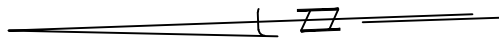

GRAHAM SHERRON RD
 60' PUBLIC R/W

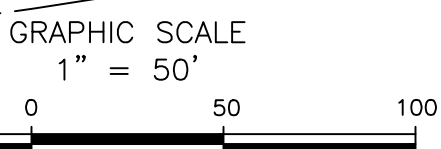

Central Carolina Soil Consulting, PLLC 1900 South Main Street, Suite 110 Wake Forest, North Carolina 27587 Phone (919)569-6704 Fax (919)569-6703	4-Bedroom Septic Layout Lot 5, Sherron Estates Subdivision Granville County, North Carolina	Job# : 4390
		Drawn By : MS
		Date : 09/20/2023
		Revision: