



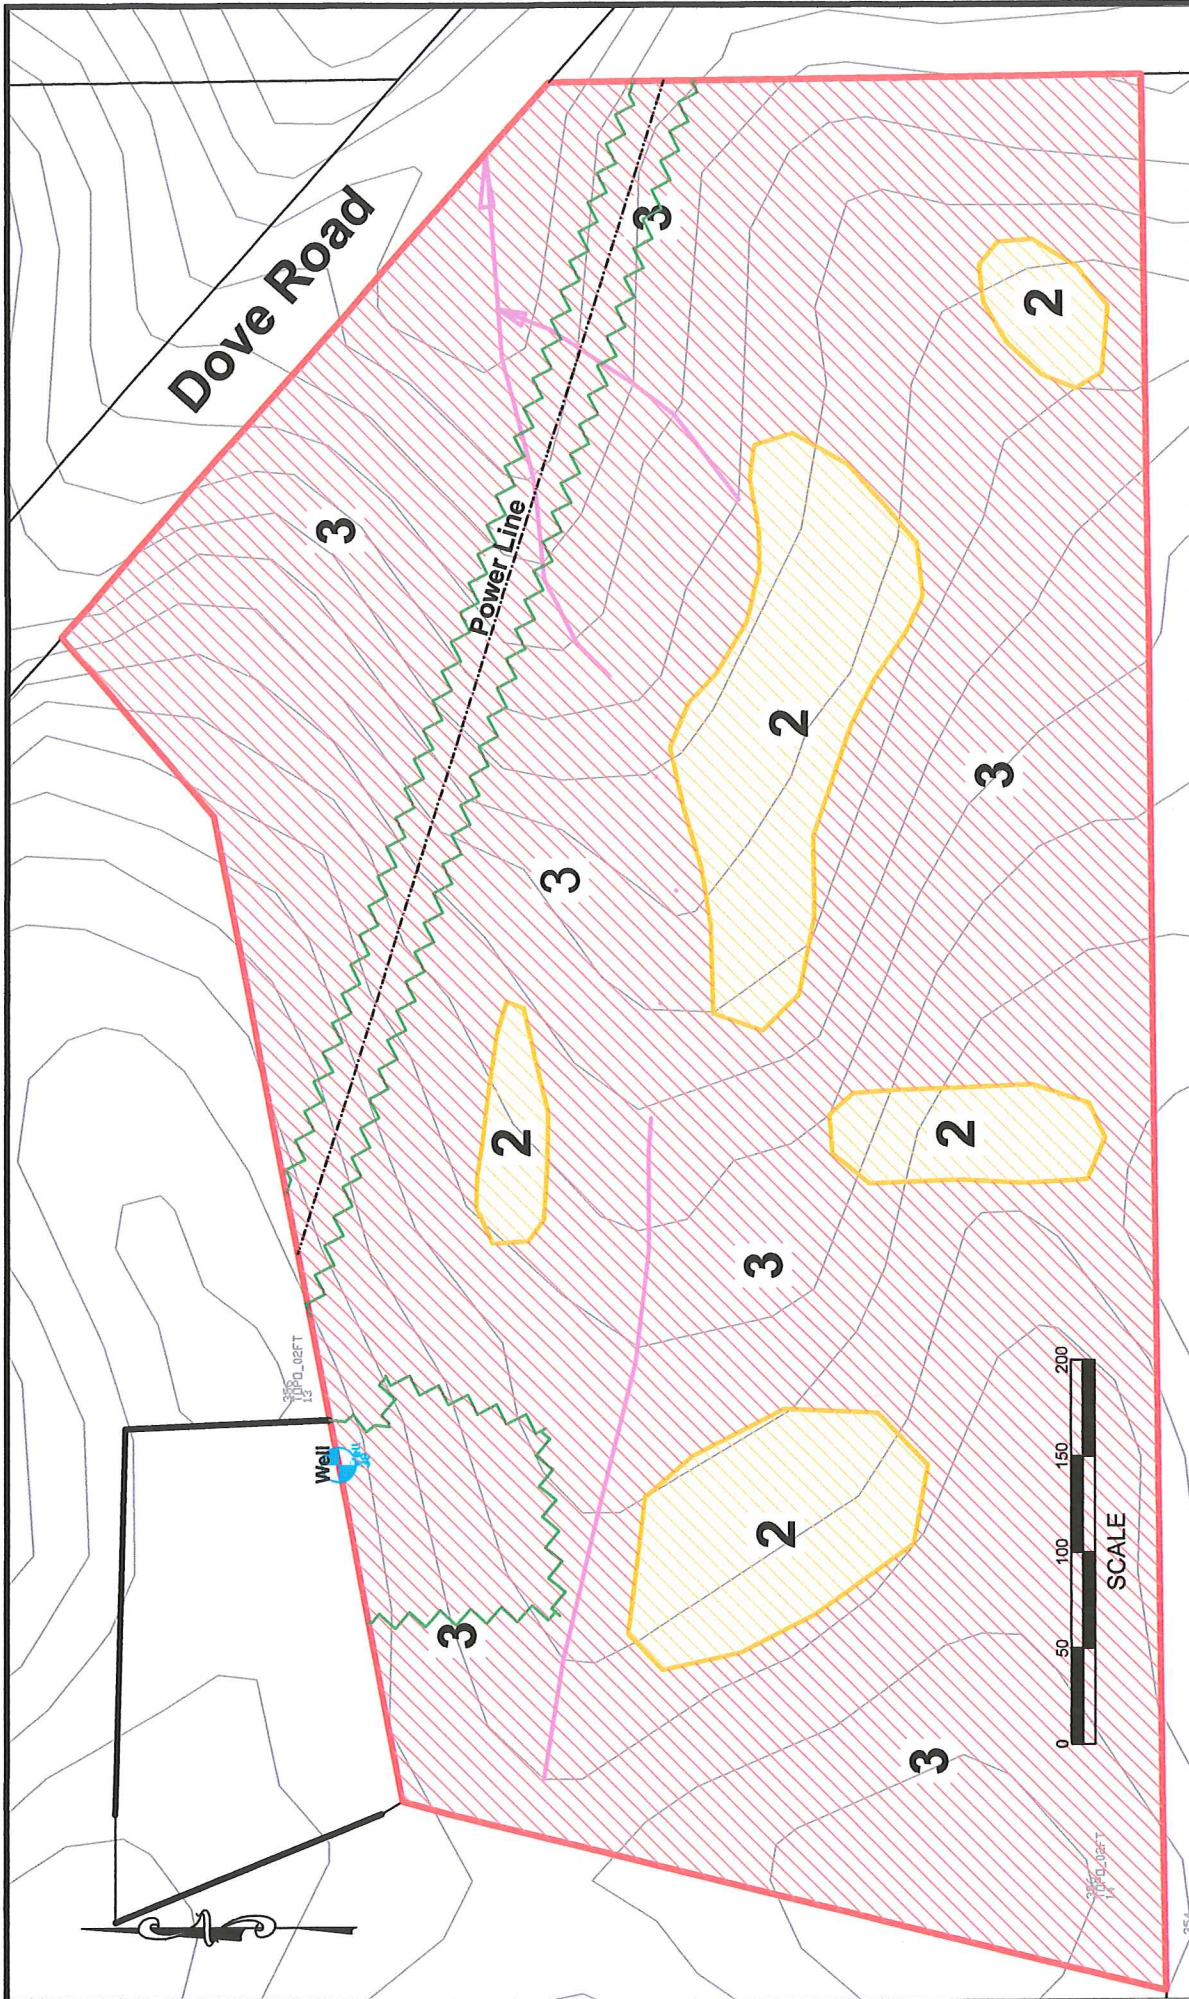

Legend Provisionally Suitable to Unsuitable Unsuitable Surface Drains Woods Line	Project: 10.16 acre tract Client: Evelyn Bass CAD File: EvelynBass Scale: 1" = 100' Date: November 5, 2016	Daniel J. Bliley Soils and Land Use Consultant 614 South Second Street - Smithfield NC 27577 Phone/Fax: (919) 934-8610 - Email: dbliley1@nc.rr.com
--	---	--

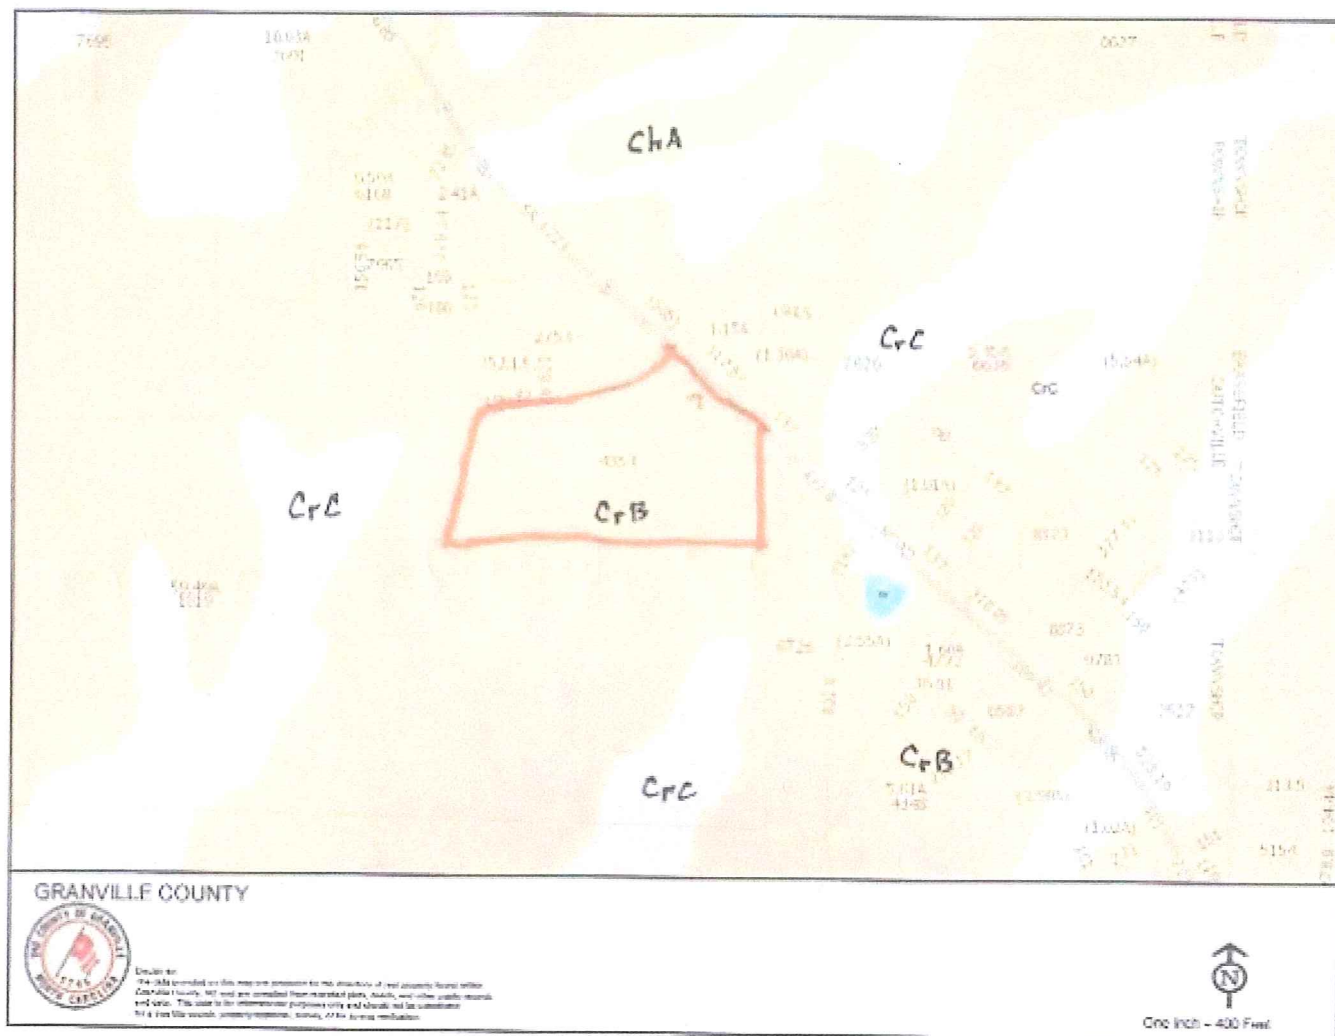

USDA soils