

* Pump to Conventional

PERMIT NUMBER 06680

GRANVILLE-VANCE DISTRICT HEALTH DEPARTMENT
IMPROVEMENT AND OPERATION PERMITS

35806

COUNTY:	TAX NO.	TYPE OF ESTABLISHMENTS			*THIS PERMIT SHALL BE ACCOMPANIED BY A LAYOUT SHOWN ON A PLAT, INCLUDING SYSTEM REQUIREMENTS.
Vance	SR. NO.	RESIDENCE ☒ BUSINESS ☐ OTHER ☐	NUMBER OF BEDROOMS: 4	NUMBER OF OCCUPANTS: ≤ 8	
OWNER: Dodson Creek, LLC		WATER SUPPLY	WELL ☒ PUBLIC ☐	OTHER ☐	
APPLICANT'S ADDRESS:		TYPE OF WASTEWATER SYSTEM	INITIAL Type III INSTALLATION Pump to Conv.	REPAIR Type III Pump to Accepted	
PROPERTY ADDRESS/LOCATION: Stonewood Loop Ln.		DESIGN FLOW:	480 g/day		*THIS IMPROVEMENT PERMIT IS SUBJECT TO REVOCATION IF THE INTENDED USES CHANGE FROM THOSE SHOWN ON THE IMPROVEMENT PERMIT. CHANGES SHALL REQUIRE HEALTH DEPARTMENT APPROVAL.
SUBDIVISION: The Peninsula @ Kerr Lake		LTAR:	.3		
LOT NUMBER: 40, 40 A		ABSORPTION AREA:	1,600 sq ft		
		TRENCH WIDTH:	3'		
REFERENCE SKETCH (SEE PLAT FOR DETAILS)		TRENCH DEPTH:	18"-24"		PERMIT VALID FOR: 5 YEARS YES ☒ NO ☐
		TRENCH SPACING:	9' centers		
		TOTAL TRENCH LENGTH:	533'		
		NUMBER OF TRENCHES:			
		GRAVEL DEPTH:	12"		
		TANK SIZE:	1,000 g		
		PUMP TANK SIZE:	1,000 g		
	DISTRIBUTION DEVICE:	Pressure Manifold		NO EXPIRATION YES ☒ NO ☐	

IMPROVEMENT PERMIT DATE:

FOR:

ISSUED BY:

Mac Shingleton, REHS, MA 2-13-12 4/4/17

CONSTRUCTION AUTHORIZATION FOR IMPROVEMENT PERMIT# 6680

Unless otherwise indicated, the same conditions above apply regarding system type, layout, location and installation requirements.
(The wastewater system cannot be installed until authorization is signed)

Comments:

2PP SITE

Date:

4/4/17

Environmental Health Specialist:

Ch-AL

Construction Authorization Addendum ☒ Yes ☐ No

OPERATION PERMIT

DATE:

SYSTEM INSTALLED BY:

ISSUED BY:

PERFORMANCE, MONITORING, MAINTENANCE AND OPERATION
AS REQUIRED BY RULE .1961

SITE PLAN LOT 40A

31A



121.05'

100% Repair Area

106.64'

171.89'

Original System

Private R/W

C77 100' min. 50'

C26



Well

204.67'

Driveway

tonewood Loop Lane

40

1.181 Ac
51430 SF



Project:	LOT 40A
Client:	DODSON CRK
CAD File:	PENINSULA LOTS
Scale:	1" = 50'
Date:	02/08/2010

Daniel J. Bliley

Soils and Land Use Consultant

614 South Second Street - Smithfield NC 27577
Phone/Fax: (919) 934-8610 - Email: dbliley@embarqmail.com

0.410 Ac
17866 SF

40A

SITE PLAN LOT 40

39

C77
Lane - C26



Driveway

40

1.181 Ac
51430 SF

41

S 36°04'25"E 358.47'

204.67'

60'
House

S 06°16'13"1


*SEWAGE EFFLUENT FOR
LOT 40 TO BE

0.410 AC
17866 SF

40A

SITE PLAN LOT 40

39

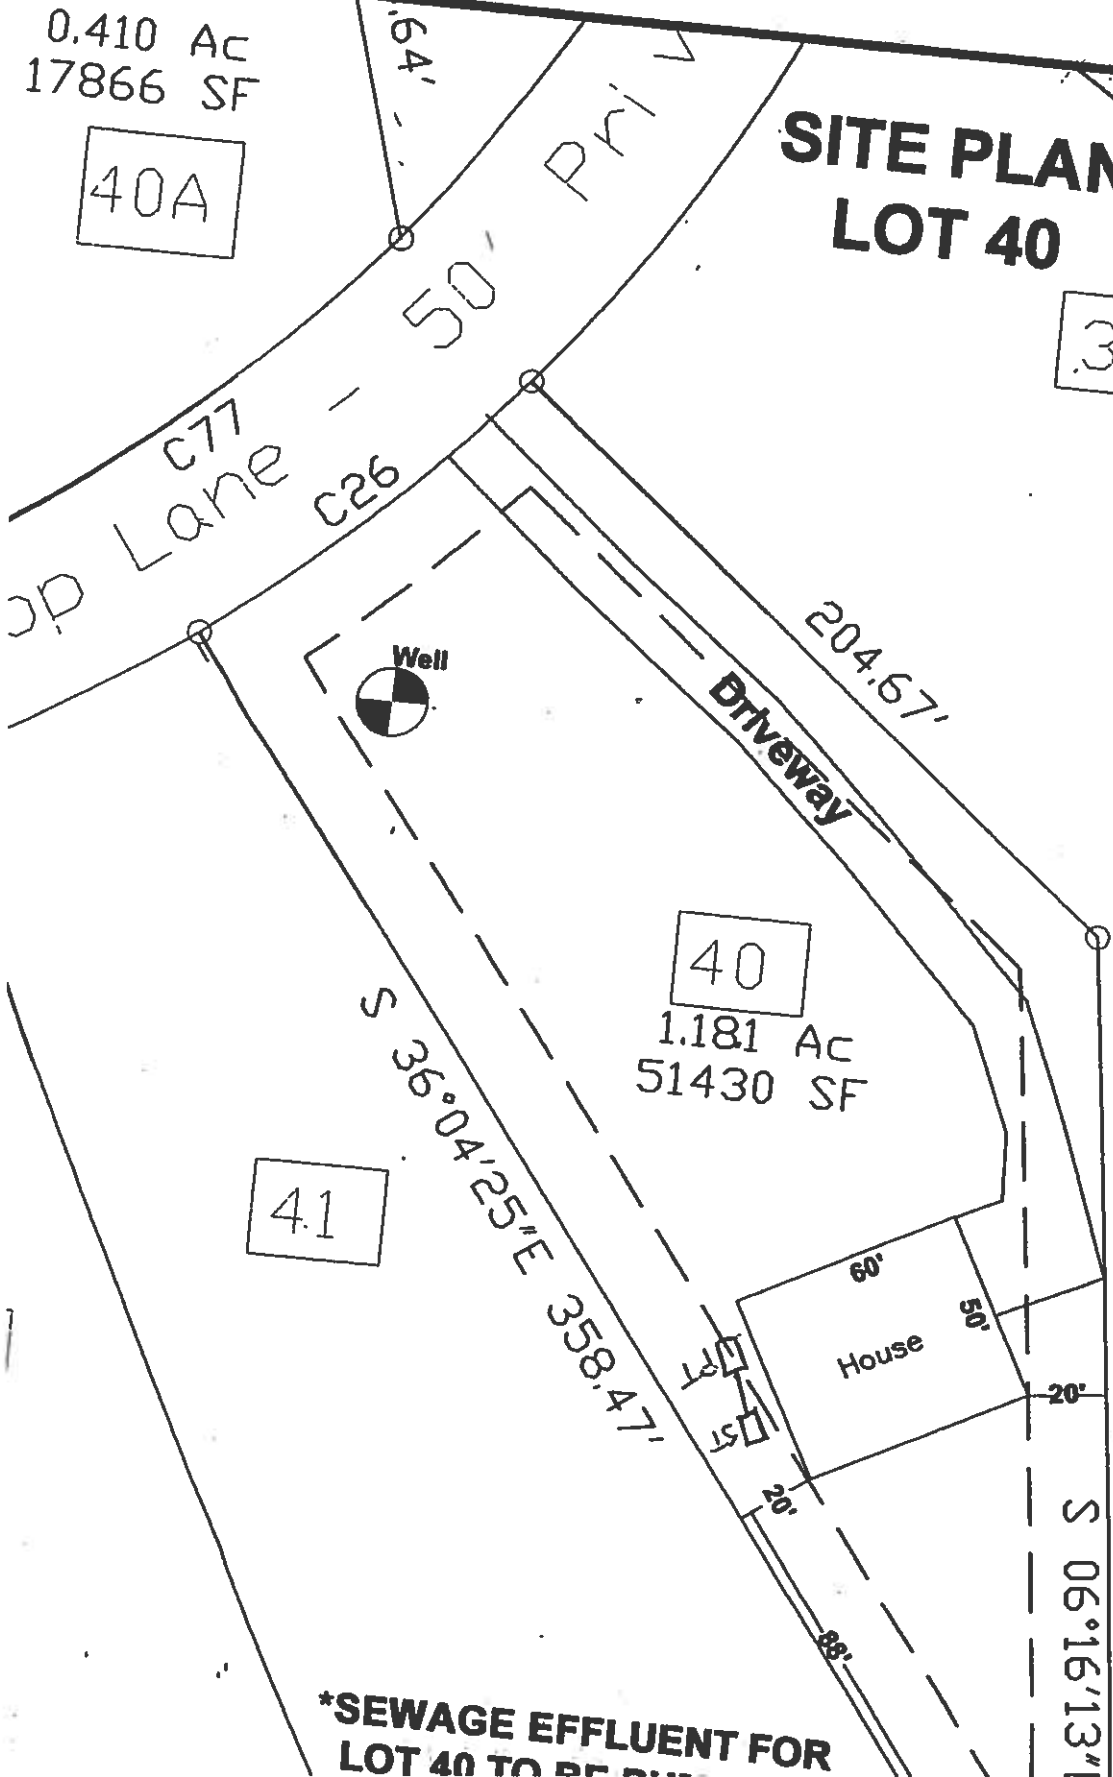

40
1.181 AC
51430 SF

41

*SEWAGE EFFLUENT FOR
LOT 40 TO BE DISCHARGED TO C26

SITE PLAN LOT 40A

31A

121.05'

100% Repair Area

106.64'

171.89'

Original System

C77 100' min. 50'

C26

Private R/W

204.67'

Driveway



S 36°04'

40

1.181 Ac
51430 SF



Project:	LOT 40A
Client:	DODSON CRK
CAD File:	PENINSULA LOTS
Scale:	1" = 50'
Date:	02/08/2010

Daniel J. Bliley

Soils and Land Use Consultant

614 South Second Street - Smithfield NC 27577
Phone/Fax: (919) 934-8610 - Email: dbliley@embarqmail.com