

* Pump to Conventional

PERMIT NUMBER 06681

GRANVILLE-VANCE DISTRICT HEALTH DEPARTMENT
IMPROVEMENT AND OPERATION PERMITS

35806

COUNTY:	TAX NO.	TYPE OF ESTABLISHMENTS			*THIS PERMIT SHALL BE ACCOMPANIED BY A LAYOUT SHOWN ON A PLAT, INCLUDING SYSTEM REQUIREMENTS.
Vance	SR. NO.	RESIDENCE ☒ BUSINESS ☐ OTHER ☐	NUMBER OF BEDROOMS: 3	NUMBER OF OCCUPANTS: 46	
OWNER: Dedson Creek, LLC		WATER SUPPLY	WELL ☒ PUBLIC ☐	OTHER ☐	
APPLICANT'S ADDRESS:		TYPE OF WASTEWATER SYSTEM	INITIAL Type III INSTALLATION Conventional	REPAIR Type III Pump to Accepted	
PROPERTY ADDRESS/LOCATION: Stonewood Loop Ln.		DESIGN FLOW:	360 g/day		*THIS IMPROVEMENT PERMIT IS SUBJECT TO REVOCATION IF THE INTENDED USES CHANGE FROM THOSE SHOWN ON THE IMPROVEMENT PERMIT. CHANGES SHALL REQUIRE HEALTH DEPARTMENT APPROVAL.
SUBDIVISION: The Peninsula @ Kerr Lake		LTAR:	.3		
LOT NUMBER: 41, 41A		ABSORPTION AREA:	1,200 ft ²		
		TRENCH WIDTH:	3'		
REFERENCE SKETCH (SEE PLAT FOR DETAILS)		TRENCH DEPTH:	12"		PERMIT VALID FOR: 5 YEARS YES ☒ NO ☐
		TRENCH SPACING:	9' centers		
		TOTAL TRENCH LENGTH:	400'		
		NUMBER OF TRENCHES:			
		GRAVEL DEPTH:	12"		
		TANK SIZE:	1,000 g		
		PUMP TANK SIZE:	1,000 g		
	DISTRIBUTION DEVICE:	Pressure Manifold		NO EXPIRATION YES ☐ NO ☒	

IMPROVEMENT PERMIT DATE: _____

FOR:

ISSUED BY: Mac Shingleton, REHS 10-13-12 4/4/17

CONSTRUCTION AUTHORIZATION FOR IMPROVEMENT PERMIT# 6681

Unless otherwise indicated, the same conditions above apply regarding system type, layout, location and installation requirements.
(The wastewater system cannot be installed until authorization is signed)

Comments: OFF SITE

Date: 4/4/17 Environmental Health Specialist: Chi
Construction Authorization Addendum ☒ Yes ☐ No

OPERATION PERMIT DATE: _____

SYSTEM INSTALLED BY: _____
ISSUED BY: _____

PERFORMANCE, MONITORING, MAINTENANCE AND OPERATION
AS REQUIRED BY RULE .1961

SITE PLAN LOT 41A



N 77°31' 11" E 252.12'

100%
Repair
Area

Original
System

Low
Area 1.1
50.

148.76'

171.89'

L39

C78

Stonewood Loop

C22




SCALE

Project:	LOT 41A
Client:	DODSON CRK
CAD File:	PENINSULA LOTS
Scale:	1" = 50'
Date:	02/08/2010

Daniel J. Bliley

Soils and Land Use Consultant

614 South Second Street - Smithfield NC 27577
Phone/Fax: (919) 934-8610 - Email: dbliley@embarqmail.com

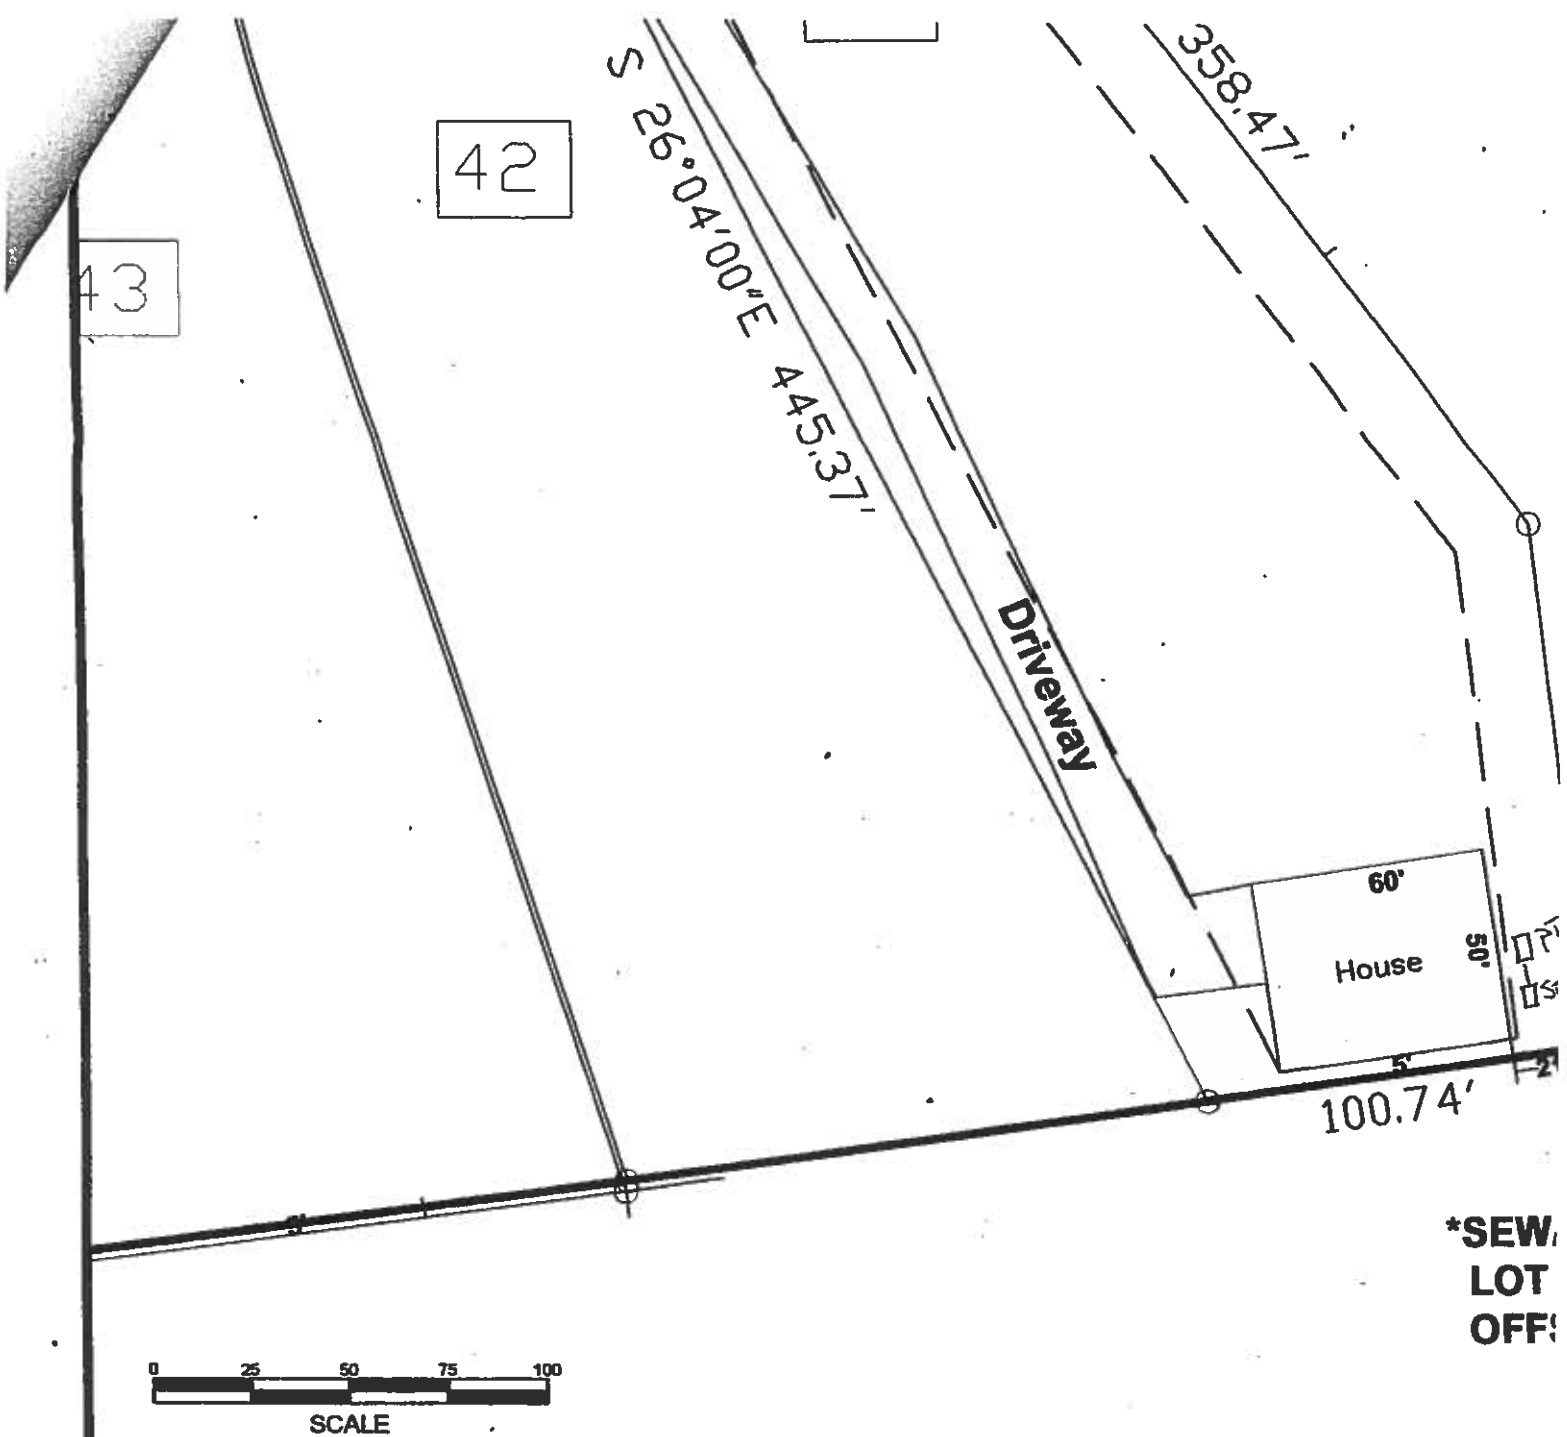

Project: LOT 41

Client: DODSON CRK

CAD File: PENINSULA LOTS

Scale: 1" = 50'

Date: 02/08/2010

Daniel J. Bliley

Soils and Land Use Consultant

614 South Second Street - Smithfield NC 27577
Phone/Fax: (919) 934-8610 - Email: dbliley@embarqmail.com

SITE PLAN LOT 41A



N 77°31' ...

100%
Repair
Area

Original
System

Low
Area 1:1
50

148.76'

171.89'

L39

C78

Stonewood Loop

C22



SCALE

Project:	LOT 41A
Client:	DODSON CRK
CAD File:	PENINSULA LOTS
Scale:	1" = 50'
Date:	02/08/2010

Daniel J. Bliley
Soils and Land Use Consultant

614 South Second Street - Smithfield NC 27577
Phone/Fax: (919) 934-8610 - Email: dbliley@embarqmail.com



Project:	LOT 41
Client:	DODSON CRK
CAD File:	PENINSULA LOTS
Scale:	1" = 50'
Date:	02/08/2010

Daniel J. Bliley
Soils and Land Use Consultant
614 South Second Street - Smithfield NC 27577
Phone/Fax: (919) 934-8610 - Email: dbliley@embarqmail.com