



ESTIMATED AREAS
 GLA FLOOR 1: 1055 sq. ft EXCLUDED AREAS 818 sq. ft
 GLA FLOOR 2: 1454 sq. ft EXCLUDED AREAS 0 sq. ft
 Total GLA 2509 sq. ft, total area 3327 sq. ft

COMPLIES WITH ANSI STANDARDS. APPROXIMATE DIMENSIONS. DRAWING NOT TO SCALE.


1198 Shining Water Ln, Creedmoor, NC 27522



ESTIMATED AREAS

GLA FLOOR 1: 1055 sq. ft EXCLUDED AREAS 818 sq. ft
 GLA FLOOR 2: 1454 sq. ft EXCLUDED AREAS 0 sq. ft
 Total GLA 2509 sq. ft, total area 3327 sq. ft

COMPLIES WITH ANSI STANDARDS. APPROXIMATE DIMENSIONS. DRAWING NOT TO SCALE.

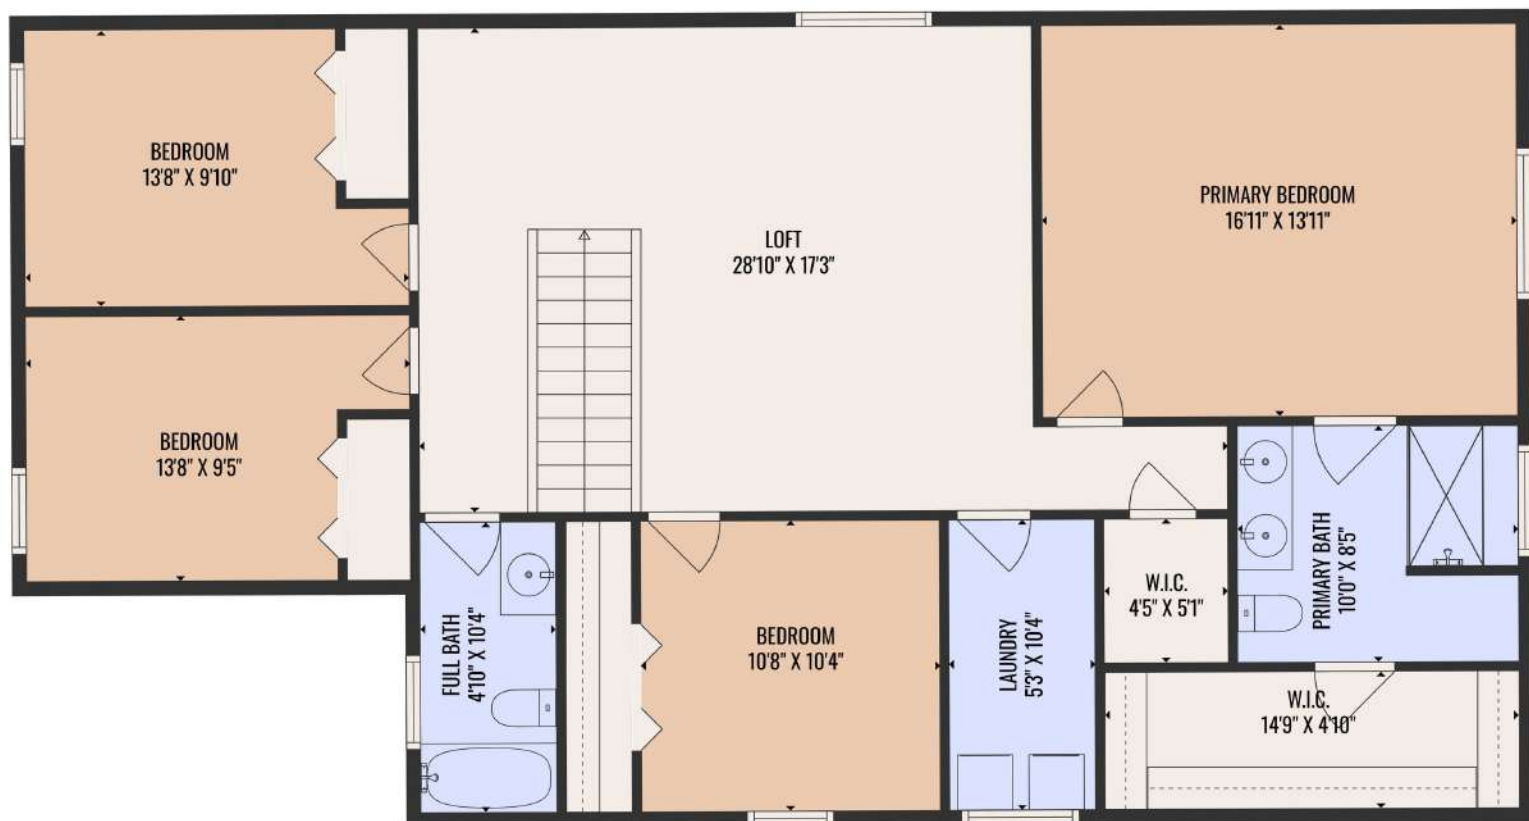

ESTIMATED AREAS

GLA FLOOR 1: 1055 sq. ft EXCLUDED AREAS 818 sq. ft
 GLA FLOOR 2: 1454 sq. ft EXCLUDED AREAS 0 sq. ft
 Total GLA 2509 sq. ft, total area 3327 sq. ft

COMPLIES WITH ANSI STANDARDS. APPROXIMATE DIMENSIONS. DRAWING NOT TO SCALE.

GARAGE (1)
[AREA: 405]

UNDEFINED (5)
[AREA: 30]

FLOOR 1
[AREA: 1055]

SCREENED PORCH (2)
[AREA: 167]



FLOOR 2
[AREA: 1454]

