

Granville-Vance District Health Department

Environmental Health

PIN _____

Final Sketch

Date 3-28-17

Steven Hayes

Applicant's Name

6459

Permit No.

Montgomery Place / 1

Subdivision/Lot Number


Physical Address: Montgomery Drive

David Brantley

System Installer

Adam Curry

Authorized Signature

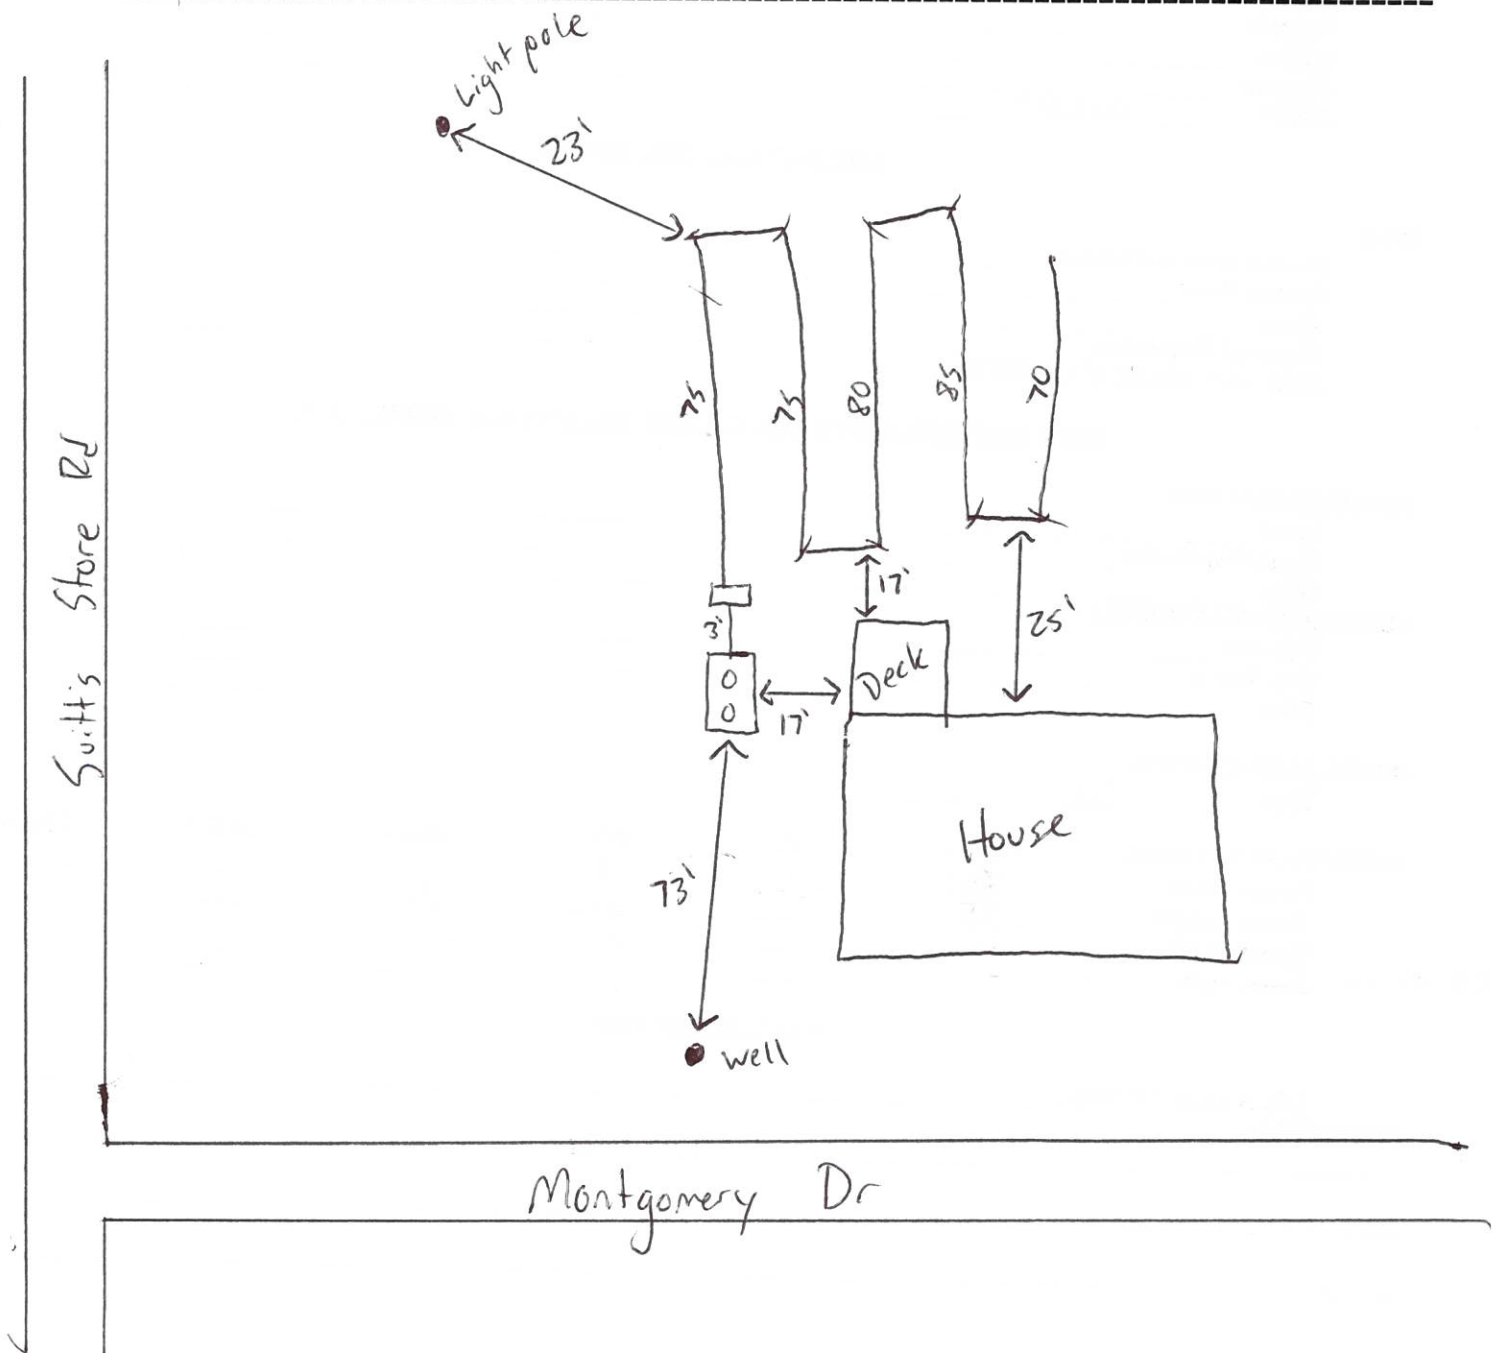

SEWAGE DISPOSAL SYSTEM INSTALLATION REVIEW

SEPTIC AND PUMP TANK INSPECTION

SEPTIC TANK

Manufacturer DB
 Date of Manufacture 11-11-16
 Stamp STB-646
 Capacity 1000
 Tee ☒
 Baffle ☒
 Sealant ☒
 AIR GAP ☒, FILTER ☒, RISER _____

INITIAL

awc

DATE

3-28-17

PUMP TANK

Manufacture _____
 Date of Manufacture _____
 Stamp _____
 Capacity _____
 Sealant _____
 Manhole _____
 RISER _____, SEALANT _____

MECHANICAL INSPECTION

PUMP

Manufacturer and Model # _____
 Control Panel _____
 Alarm _____
 Electrical Connection _____
 SEALANT AROUND CONDUIT _____

NITRIFICATION/DISTRIBUTION AND DRAINFIELD INSPECTION

DISTRIBUTION BOX

Level _____
 Equal Distribution _____
 Other _____

DISTRIBUTION MANIFOLD

Pipe Size _____
 Gate Valves _____
 Other _____

OTHER DISTRIBUTION

Type Serial

NITRIFICATION LINES

Trench Width _____
 Trench Length _____
 Trench Grade ☒
 Stone Depth _____

LINE 1

75'
75'
✓
-

LINE 2

3'
75'
✓
-

LINE 3

3'
80'
✓
-

LINE 4

3'
85'
✓
-

LINE 5

3'
70'
✓
-

LINE 6

polystyrene

WELL INSPECTION

LOCATION OF WELL

COMMENTS:

