


SCHOOL PROPERTY

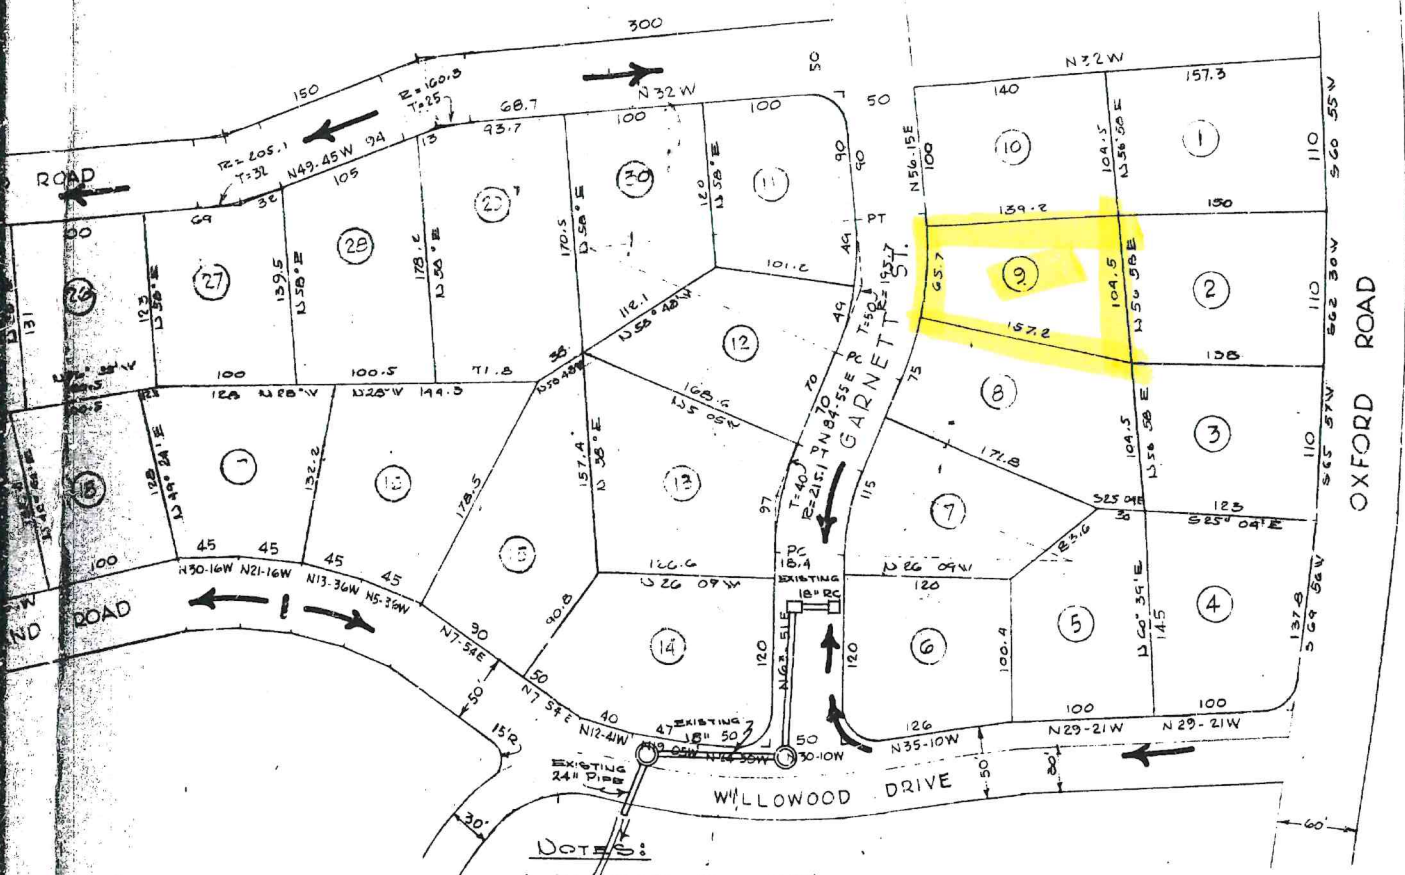

NOTES:

1. ALL CORNER RADII = 25'.
 2. MEASUREMENTS ON ALL CURVES ARE CHORD DISTANCES.
 3. DISTANCES ON CORRIDOR LOTS ARE TO THE P.I..
 4. ALL MEASUREMENTS ARE HORIZONTAL PLUMBED DISTANCES.
- ← ARROWS INDICATE DIRECTION OF DRAINAGE

Roger L. Mann
Manny, Cecil Engineers
Pitt

Filed April 1st
Mr. Johnson R. of Pitt

DRAWING NO. SUB-641		FILED BY JOHN L. RIVER
DATE 11-29-57		
BY RLM	CHECKED BY RLM	CONTRACT NO. OAK
BY IFLM	CHECKED BY RLM	
BY RLM	CHECKED BY RLM	
DATE March 29, 58		PROJECT JANE GREE
		SUBJECT HENDER