

Granville - Vance District Health Department
Environmental Health

Pin 181300497419

Permit Number 330211

Final Sketch

LGI Homes

Applicants Name

Weatherby - 10

Subdivision - Section - Lot


Physical Address: 933 Weatherby Ln Number of Bedrooms 3

Quality Septic

System Installer

03/08/2021

Date

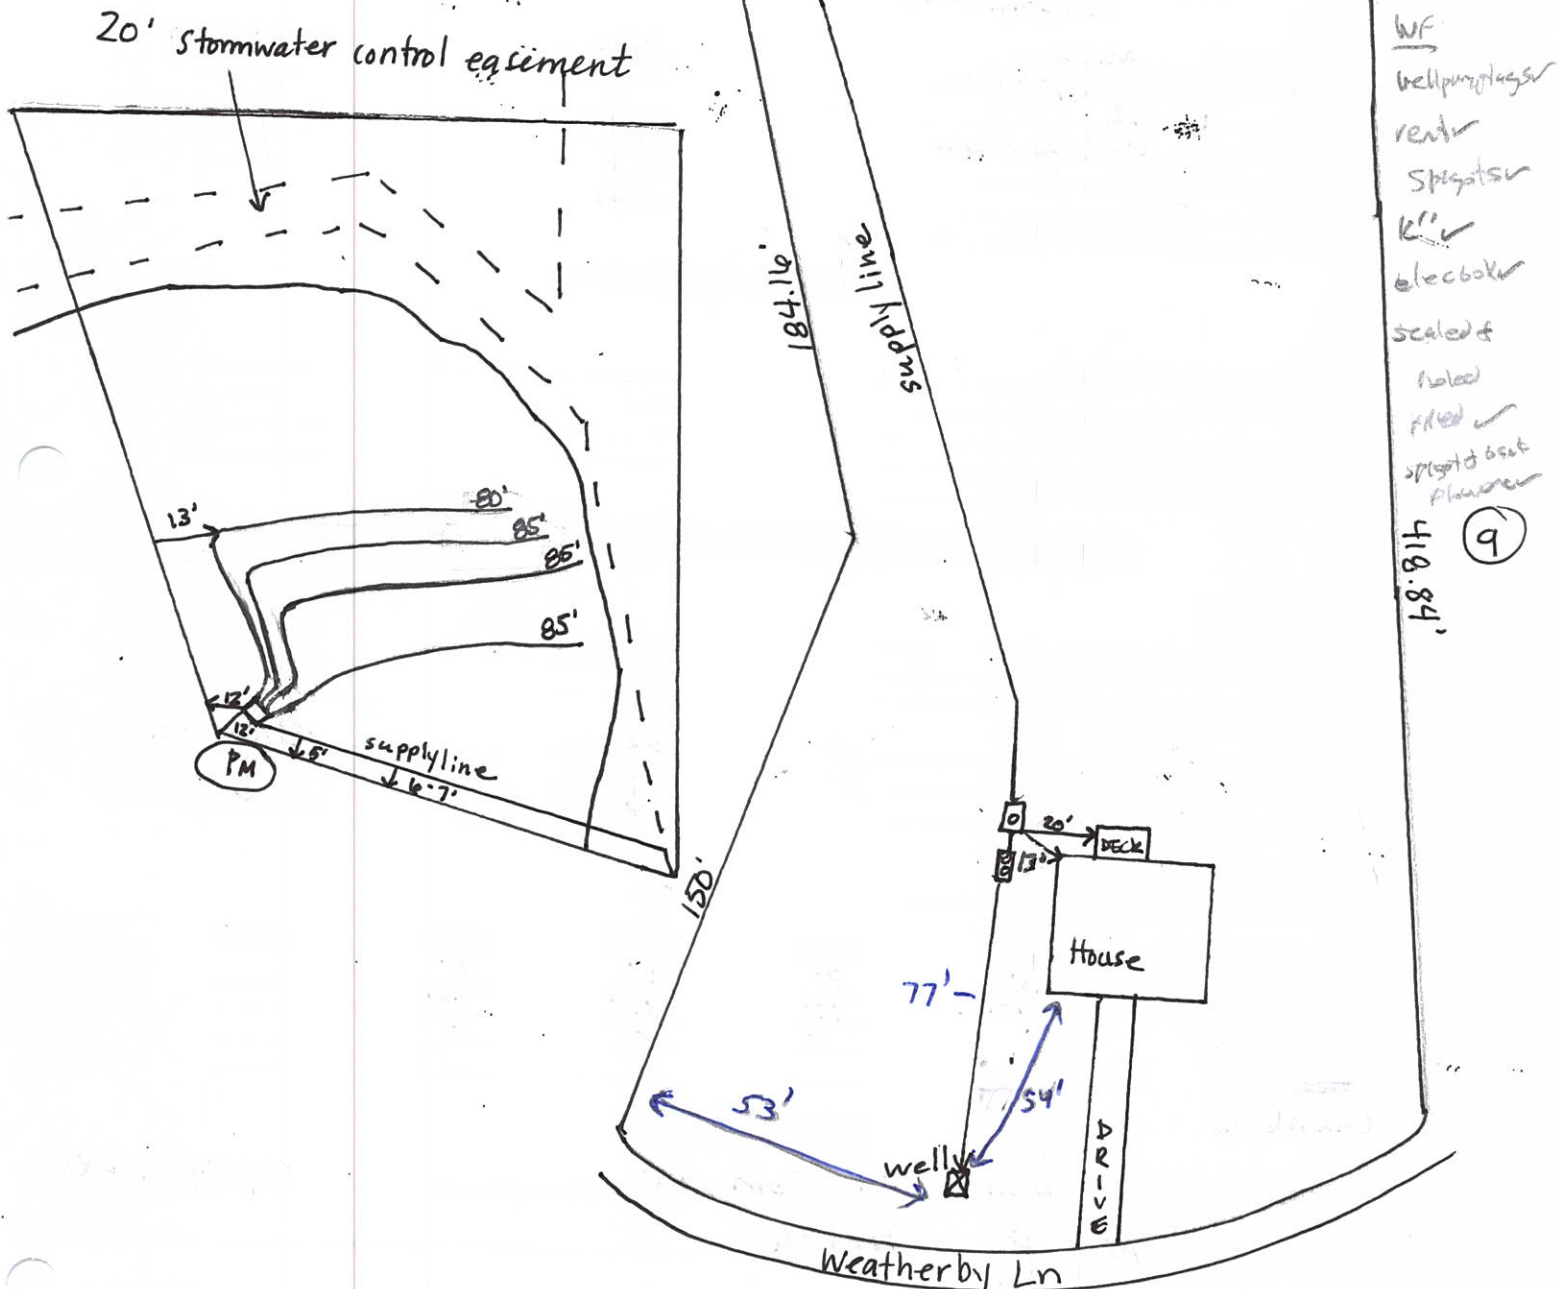

Bailey Stiles

Authorized Signature

03/09/2021

Date

SEWAGE DISPOSAL SYSTEM INSTALLATION REVIEW

SEPTIC AND PUMP TANK INSPECTION

SEPTIC TANK

Manufacturer MILLS
 Date of Manufacture 12/09/2020
 Stamp STB 858
 Capacity 1000 gallons
 Tee ☒
 Baffle ☒
 Sealant ☒
 AIR GAP ☒ FILTER ☒ RISER ☒

INITIAL

KBS

DATE

03/08/2021

PUMP TANK

Manufacturer MILLS
 Date of Manufacture 12/08/2020
 Stamp PT 72
 Capacity 1000 gallons
 Sealant ☒
 Manhole ☒
 RISER ☒ SEALANT ☒

KBS

03/08/2021

MECHANICAL INSPECTION

PUMP

Manufacturer and Model # _____
 Control Panel _____
 Alarm _____
 Electrical Connection _____
 SEALANT AROUND CONDUIT _____

NITRIFICATION/DISTRIBUTION AND DRAINFIELD INSPECTION

DISTRIBUTION BOX

Level _____
 Equal Distribution _____
 Other _____

DISTRIBUTION MANIFOLD

Pipe Size 2"
 Gate Valves ☒
 Other ☒

KBS

03/08/2021

OTHER DISTRIBUTION

Type _____

NITRIFICATION LINES

Trench Width
 Trench Length
 Trench Grade
 Stone Depth

LINE 1

3'
 85'
 ✓

LINE 2

3'
 85'
 ✓

LINE 3

3'
 85'
 ✓

LINE 4

3'
 80'
 ✓

LINE 5

LINE 6

Chambers

WELL INSPECTION

LOCATION OF WELL well is 89' from ST

03/08/2021 KBS

COMMENTS:

N - P - CHM36

380' of supply line