

Granville-Vance District Health Department

Environmental Health

PIN _____

Final Sketch

Date 7-20-18

Daniel Tunstall

Applicant's Name

8862

Permit No.

Green Hill Estates/1

Subdivision/Lot Number


Lin Cole (CBS)

System Installer

Physical Address: 3082 E. Thollie Green Rd

Alumna Crow

Authorized Signature

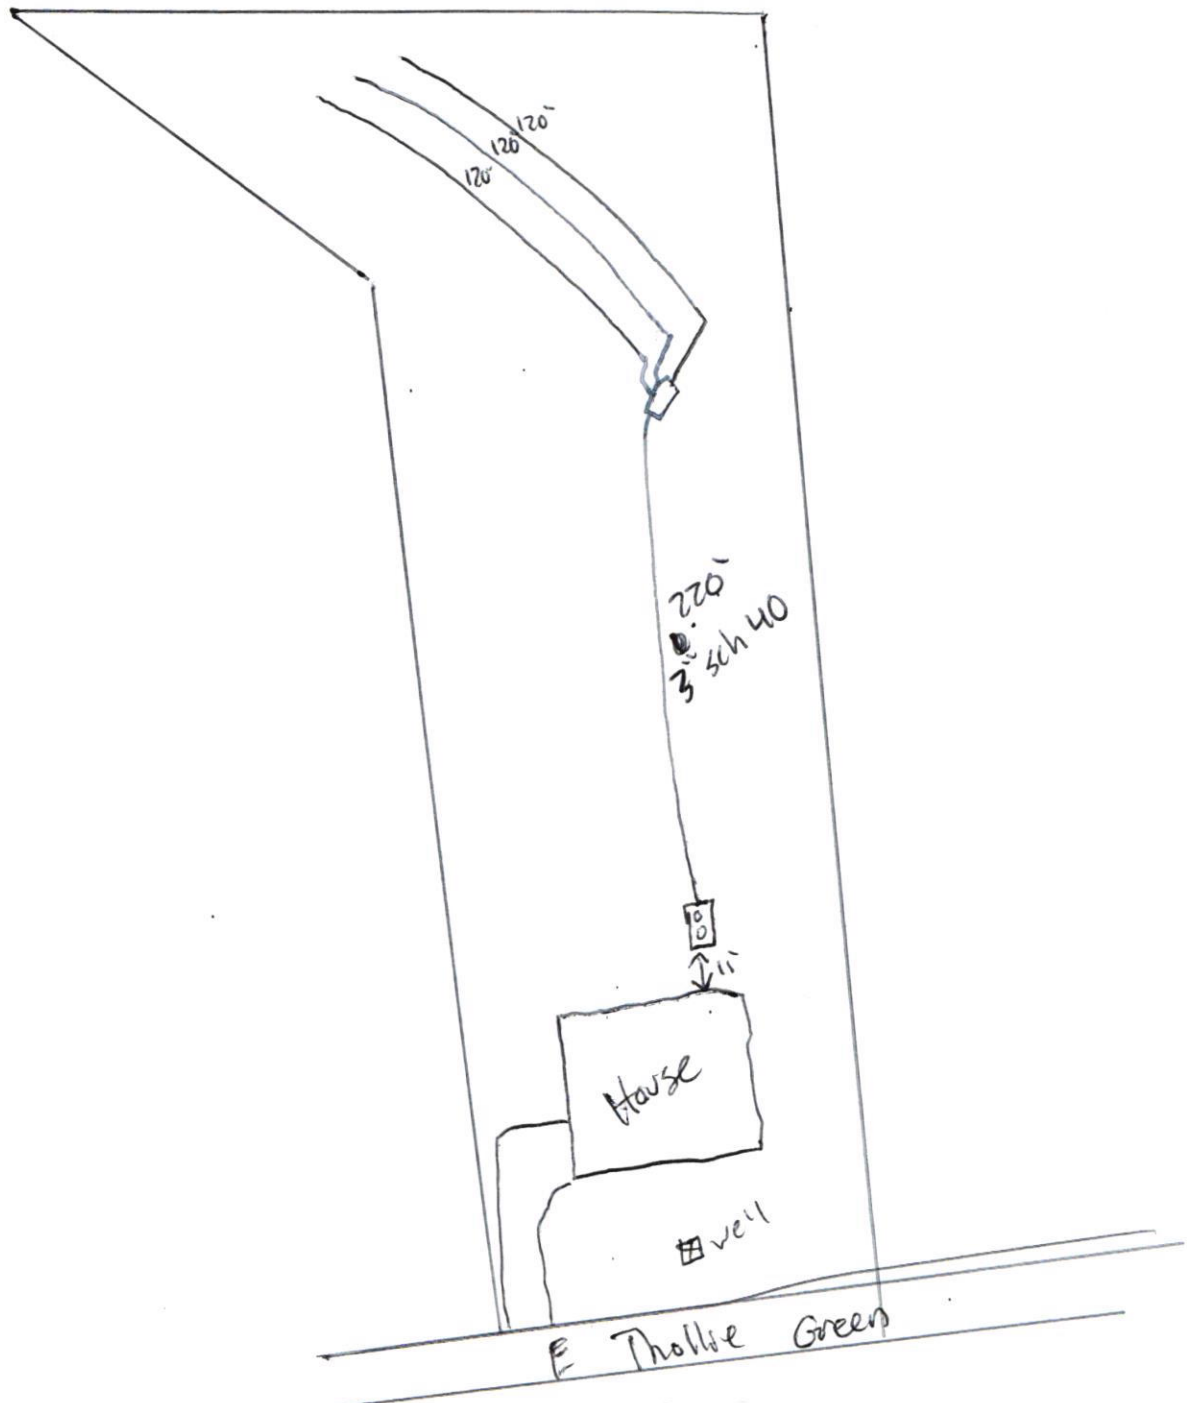

GRANVILLE-VANCE DISTRICT HEALTH DEPARTMENT IMPROVEMENT AND OPERATION PERMITS

COUNTY: <u>Granville</u>	TAX NO.	TYPE OF ESTABLISHMENTS			*THIS PERMIT SHALL BE ACCOMPANIED BY A LAYOUT SHOWN ON A PLAT, INCLUDING SYSTEM REQUIREMENTS. *THIS IMPROVEMENT PERMIT IS SUBJECT TO REVOCATION IF THE INTENDED USES CHANGE FROM THOSE SHOWN ON THE IMPROVEMENT PERMIT. CHANGES SHALL REQUIRE HEALTH DEPARTMENT APPROVAL.
	SR. NO.	RESIDENCE ☒ BUSINESS ☐ OTHER ☐	NUMBER OF BEDROOMS: <u>3</u>	NUMBER OF OCCUPANTS: <u>6 MAX!</u>	
APPLICANT: <u>Daniel Tunstall</u>	WATER SUPPLY	WELL ☒ PUBLIC ☐	OTHER ☐		
APPLICANT'S NAME & ADDRESS: <u>1511 Anterra Dr Wake Forest, NC 27587</u>	TYPE OF WASTEWATER SYSTEM	INITIAL INSTALLATION	REPAIR		
PROPERTY ADDRESS/LOCATION: <u>3082 E. Thollie Green Rd.</u>	DESIGN FLOW:	<u>360 gpd</u>			
	LTAR:	<u>.25 gpd/Ft²</u>			
SUBDIVISION: <u>Green Hill Estates</u>	ABSORPTION AREA:	<u>1,080 Ft²</u>			
LOT NUMBER: <u>1</u>	TRENCH WIDTH:	<u>36"</u>			
REFERENCE SKETCH (SEE PLAT FOR DETAILS)	TRENCH DEPTH:	<u>14"</u>			
	TRENCH SPACING:	<u>9' o.c.</u>			
	TOTAL TRENCH LENGTH:	<u>360'</u>			
	NUMBER OF TRENCHES:	<u>3</u>			
	GRAVEL DEPTH:	<u>N/A</u>			
	TANK SIZE:	<u>1000 gal</u>			
	PUMP TANK SIZE:	<u>1000 gal</u>			
	DISTRIBUTION DEVICE:	<u>Pressure manifold</u>			
* NEMA 4X Control panel with alarm * 1/2" Taps with adjustment valves. * Bring in 6-8" of approved cover extending 5' past the system sloping to drain. * DO NOT exceed trench depth.					PERMIT VALID FOR: 5 YEARS YES ☒ NO ☐
					NO EXPIRATION YES ☐ NO ☒

IMPROVEMENT PERMIT

 DATE: 1-19-17

FOR:

Daniel Tunstall

ISSUED BY:

Debra Curran

 CONSTRUCTION AUTHORIZATION FOR IMPROVEMENT PERMIT# 8862

Unless otherwise indicated, the same conditions above apply regarding system type, layout, location and installation requirements.

(The wastewater system cannot be installed until authorization is signed)

 Comments: Call 919-693-7688 with questions

 Date: 1-19-17

Environmental Health Specialist:

Debra Curran

Construction Authorization Addendum

☐ Yes ☒ No

OPERATION PERMIT

 DATE: 7-20-18

SYSTEM INSTALLED BY:

Lin Cole

ISSUED BY:

Debra Curran

 PERFORMANCE, MONITORING, MAINTENANCE AND OPERATION
AS REQUIRED BY RULE .1961