


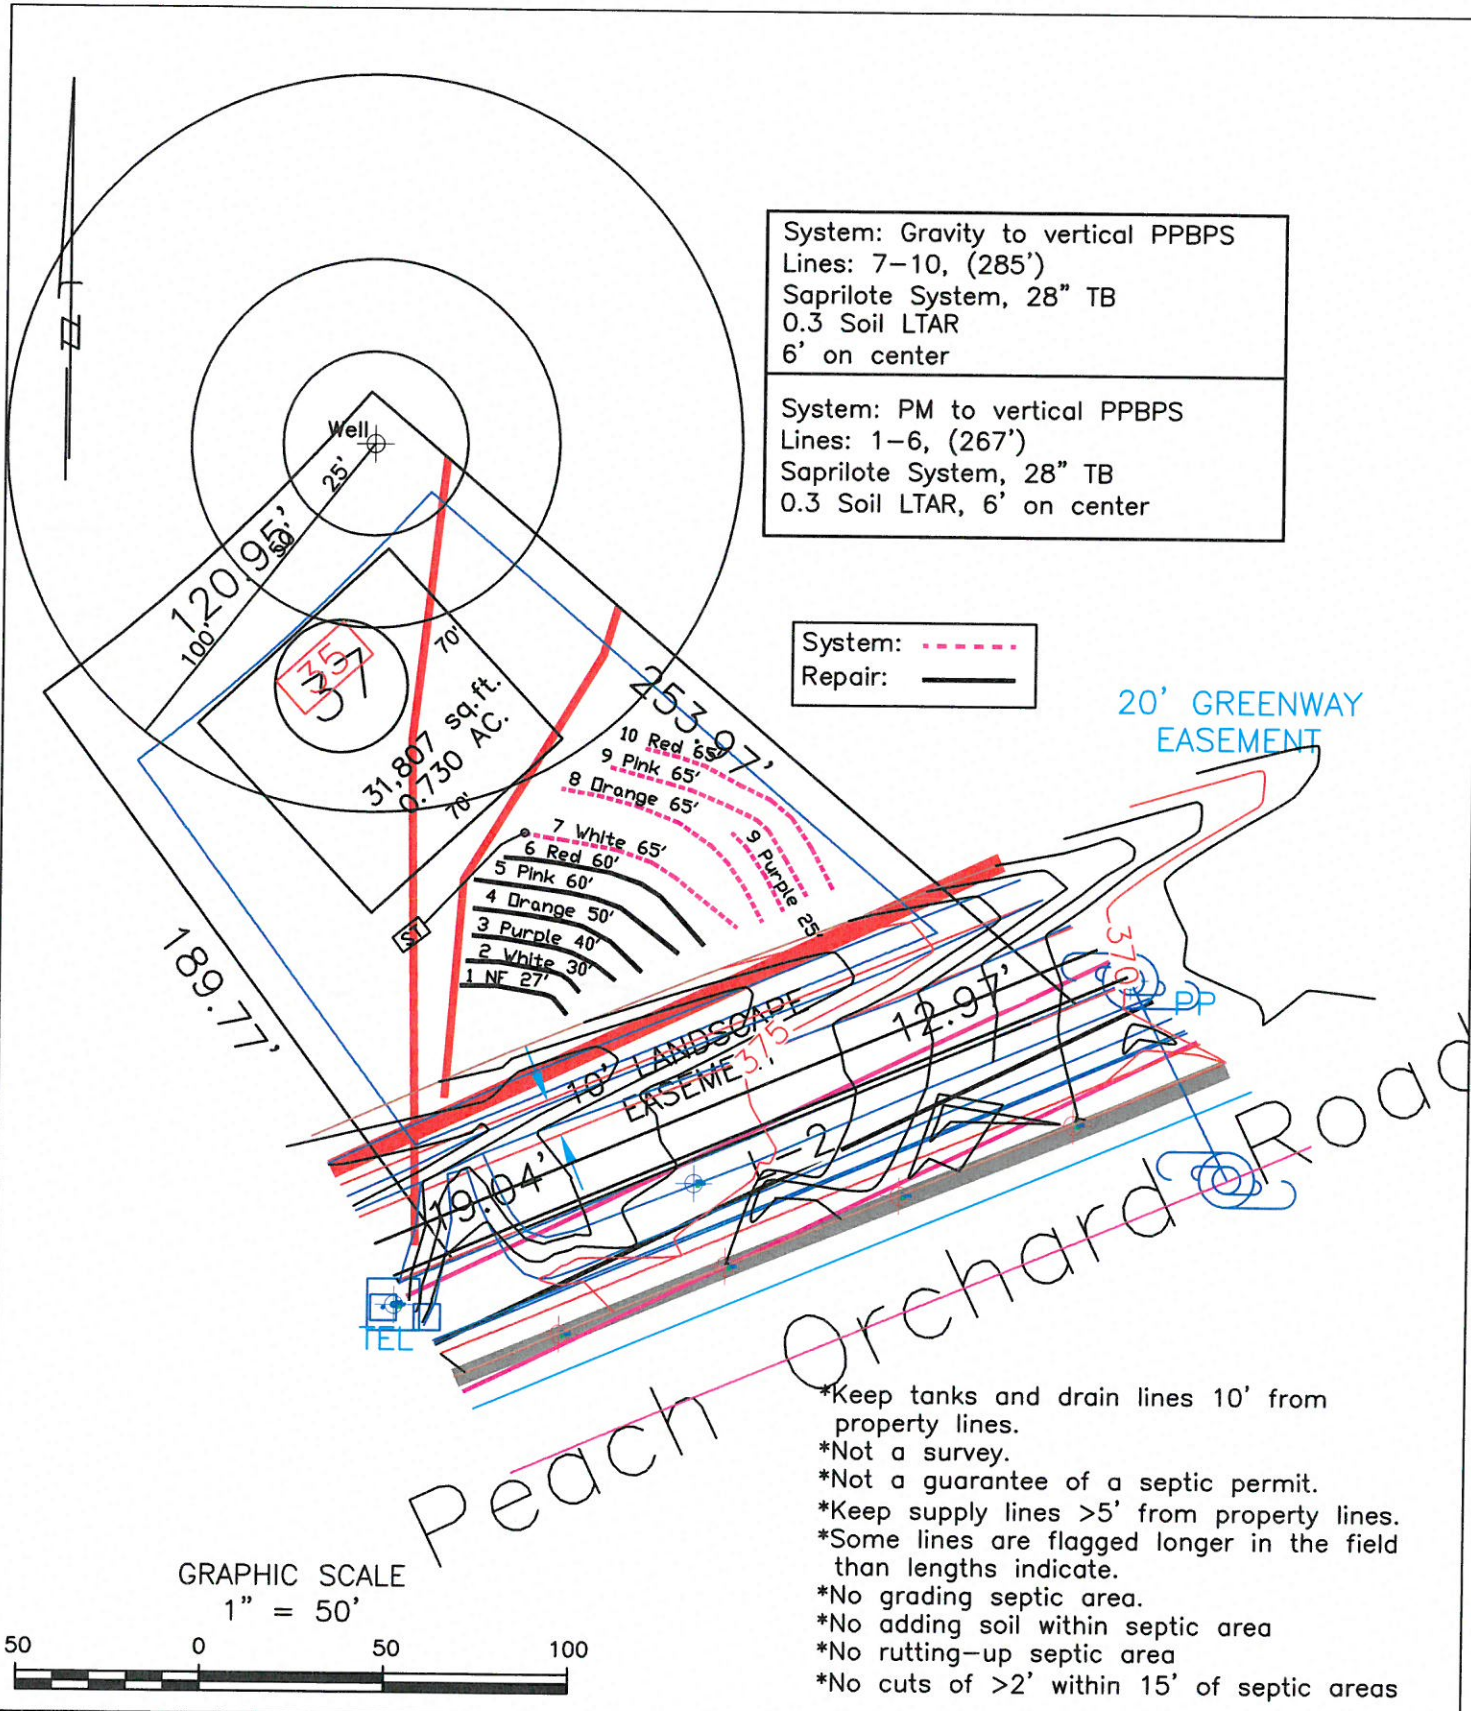

System: Gravity to vertical PPBPS
Lines: 7-10, (285')
Saprilote System, 28" TB
0.3 Soil LTAR
6' on center

System: PM to vertical PPBPS
Lines: 1-6, (267')
Saprilote System, 28" TB
0.3 Soil LTAR, 6' on center

System: - - - - -
Repair: ———

20' GREENWAY
EASEMENT

10' LANDSCAPE
EASEMENT

10' Orchard Road

- *Keep tanks and drain lines 10' from property lines.
- *Not a survey.
- *Not a guarantee of a septic permit.
- *Keep supply lines >5' from property lines.
- *Some lines are flagged longer in the field than lengths indicate.
- *No grading septic area.
- *No adding soil within septic area
- *No rutting-up septic area
- *No cuts of >2' within 15' of septic areas

Central Carolina Soil Consulting, PLLC 1900 South Main Street, Suite 110 Wake Forest, North Carolina 27587 Phone (919)569-6704 Fax (919)569-6703	4-Bedroom Septic Layout Lot 37 Grandiflora S/D Franklin County, North Carolina	Job#: 3858
		Drawn By: JH
		Date: 03/20/2024
		Revision: