


System: ——
 Repair: ——
 [ST] = 1000 gallon tank with risers

Abandon first 50' of the 3 existing lines for future pool area.

SORRELL OAKS SUBDIVISION
 P.B. 2024, PG. 21-24

34

CHERRY BARK DRIVE 50' PUBLIC R/W

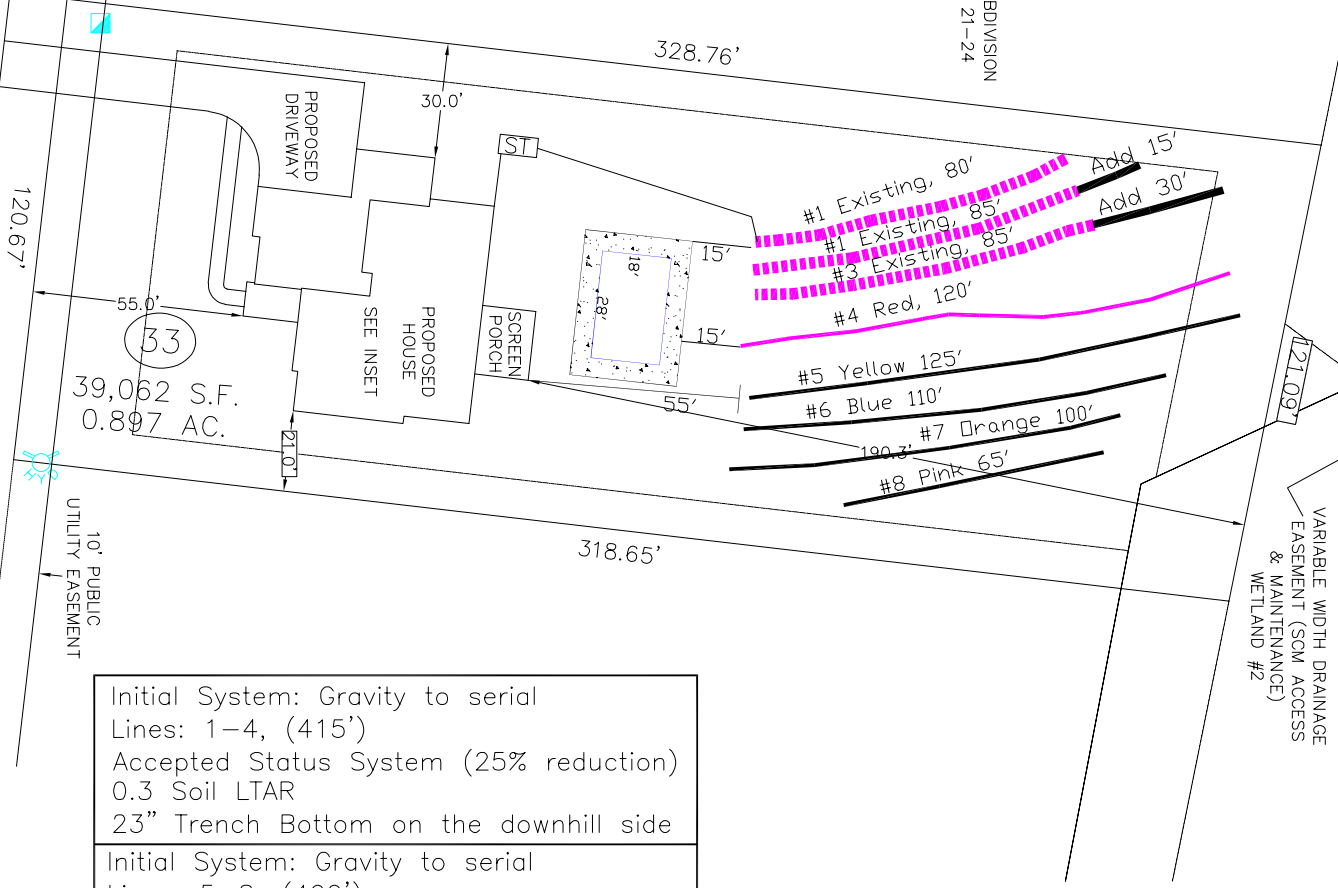

Initial System: Gravity to serial
 Lines: 1-4, (415')
 Accepted Status System (25% reduction)
 0.3 Soil LTAR
 23" Trench Bottom on the downhill side

Initial System: Gravity to serial
 Lines: 5-8, (400')
 Accepted Status System (25% reduction)
 0.3 Soil LTAR
 23" Trench Bottom on the downhill side

GRAPHIC SCALE
 1" = 50'



- *Keep tanks and drain lines 10' from property lines.
- *Not a survey.
- *Not a guarantee of a septic permit.
- *Keep supply lines >5' from property lines.
- *Some lines are flagged longer in the field than lengths indicate.
- *No grading septic area.
- *No adding soil within septic area
- *No rutting-up septic area
- *No cuts of >2' within 15' of septic areas

Central Carolina Soil Consulting, PLLC
 1900 South Main Street, Suite 110
 Wake Forest, North Carolina 27587
 Phone (919)569-6704 Fax (919)569-6703

4-Bedroom Septic Layout
 for future pool
 Lot 33, Sorrell Oaks Subdivision
 Franklin County, North Carolina

Job#: 5389
Drawn By: JH
Date: 1/20/26
Revision: