


- *Keep tanks and drain lines 10' from property lines.
- *Not a survey.
- *Not a guarantee of a septic permit.
- *Keep supply lines >5' from property lines.
- *Some lines are flagged longer in the field than lengths indicate.
- *No grading septic area,

System: 
Repair: 

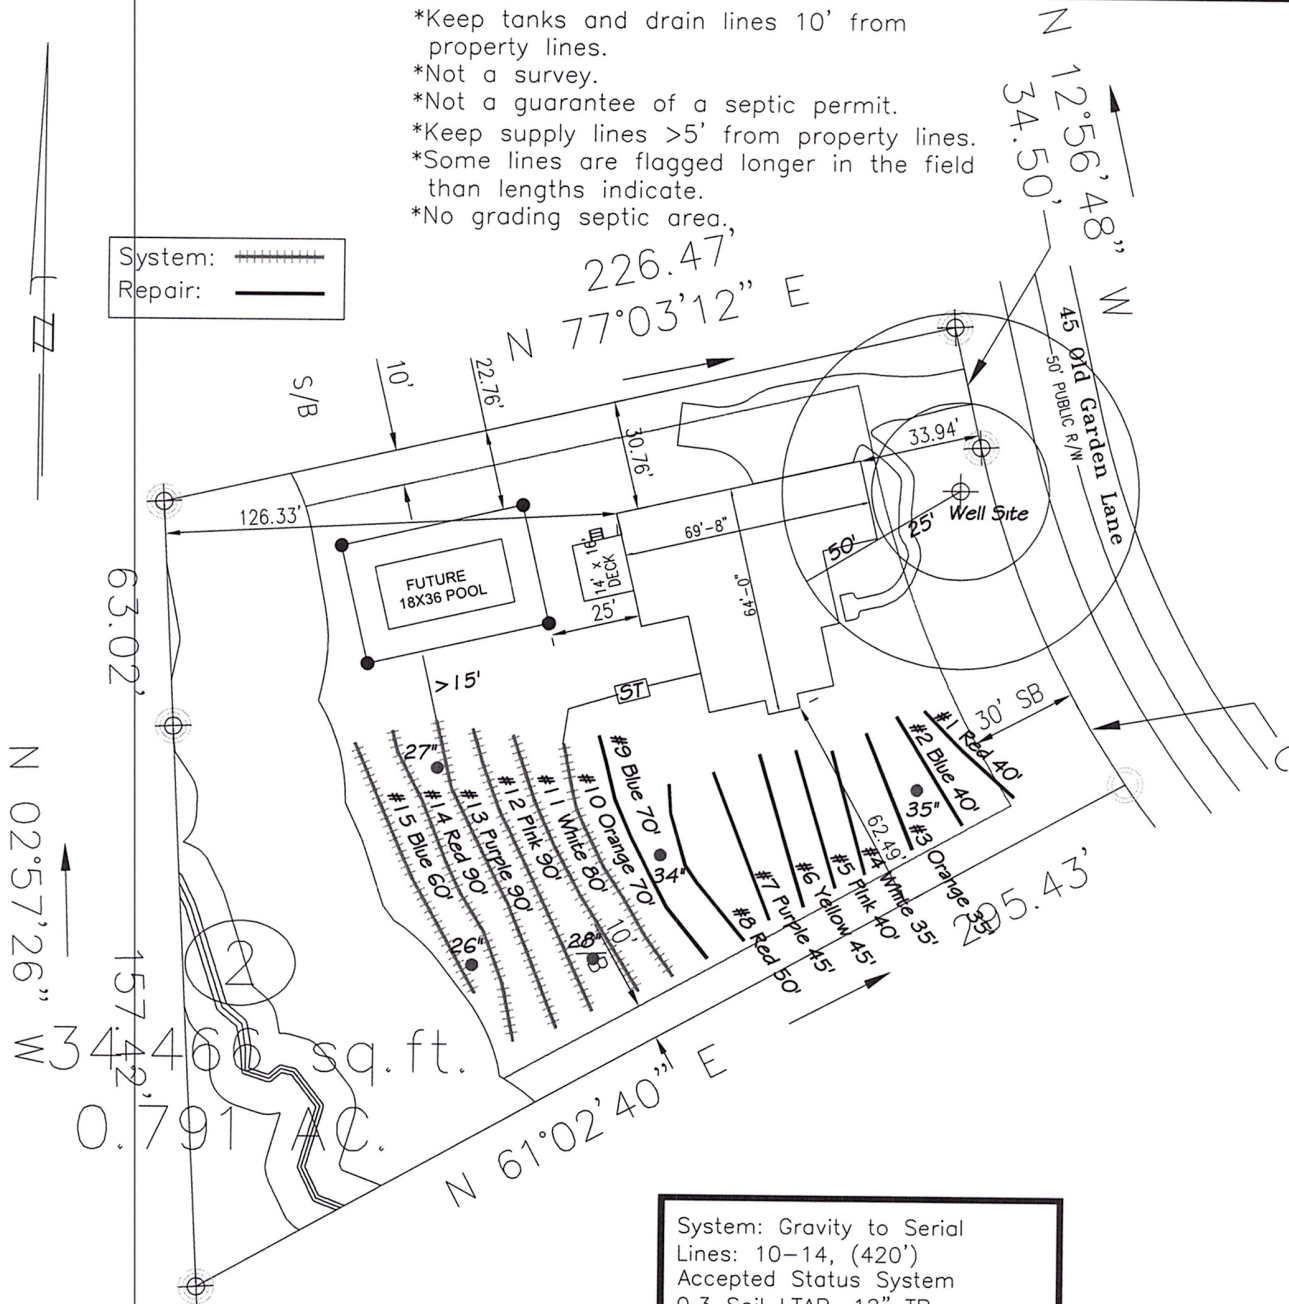

GRAPHIC SCALE
1" = 50'

System: Gravity to Serial
Lines: 10-14, (420')
Accepted Status System
0.3 Soil LTAR, 12" TB

System: Pressure Manifold
Lines: 1-9, (400')
Accepted Status System
0.3 Soil LTAR, 18" TB



Central Carolina Soil Consulting, PLLC
1900 South Main Street, Suite 110
Wake Forest, North Carolina 27587
Phone (919)569-6704 Fax (919)569-6703

4-Bedroom Septic Layout
Tarborough Ridge
Lot 2
Franklin County, North Carolina

Job# : 3165-B
Drawn By : JH
Date : 3/24/2024