


System: Pressure Manifold
 Lines: 1-5, (305')
 Accepted Status System
 0.30 Soil LTAR
 26" Trench Bottom


Repair: Pressure Manifold
 Lines: 6-9, (205')
 T&J Panel - Horizontal
 0.30 Soil LTAR
 26" Trench Bottom

System:   
 Repair: 
 Boring: 
 ST-PT: 1000 Gallon

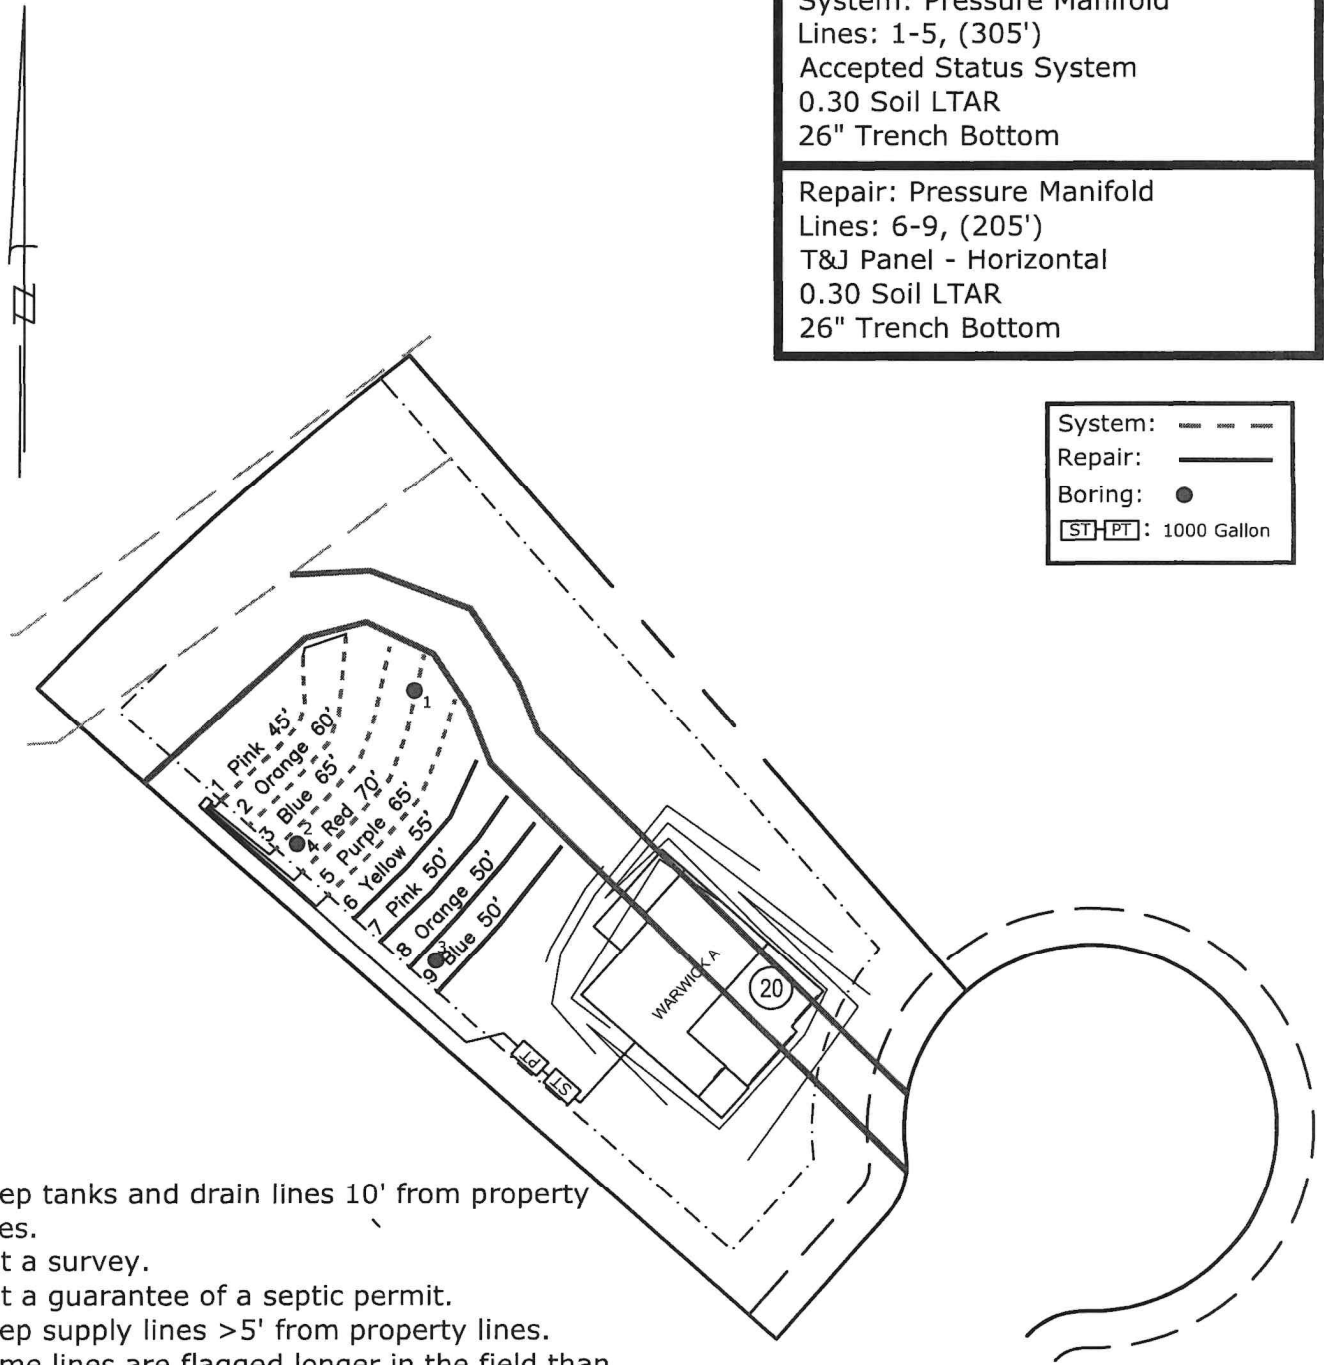

- *Keep tanks and drain lines 10' from property lines.
- *Not a survey.
- *Not a guarantee of a septic permit.
- *Keep supply lines >5' from property lines.
- *Some lines are flagged longer in the field than lengths indicate.
- *No grading septic area.

GRAPHIC SCALE
 1" = 50'

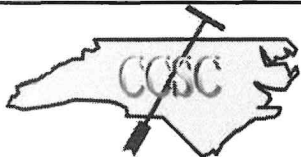

Central Carolina Soil Consulting, PLLC
 1900 South Main Street, Suite 110
 Wake Forest, North Carolina 27587
 Phone (919)569-6704 Fax (919)569-6703

4-Bedroom Septic Layout
 360 GPD - Engineer Flow Reduction
 Lot 20, Maison Ridge Subdivision
 Franklin County, North Carolina

Job# : 4862
Drawn By : AH
Date : 09/16/2024
Revision: