


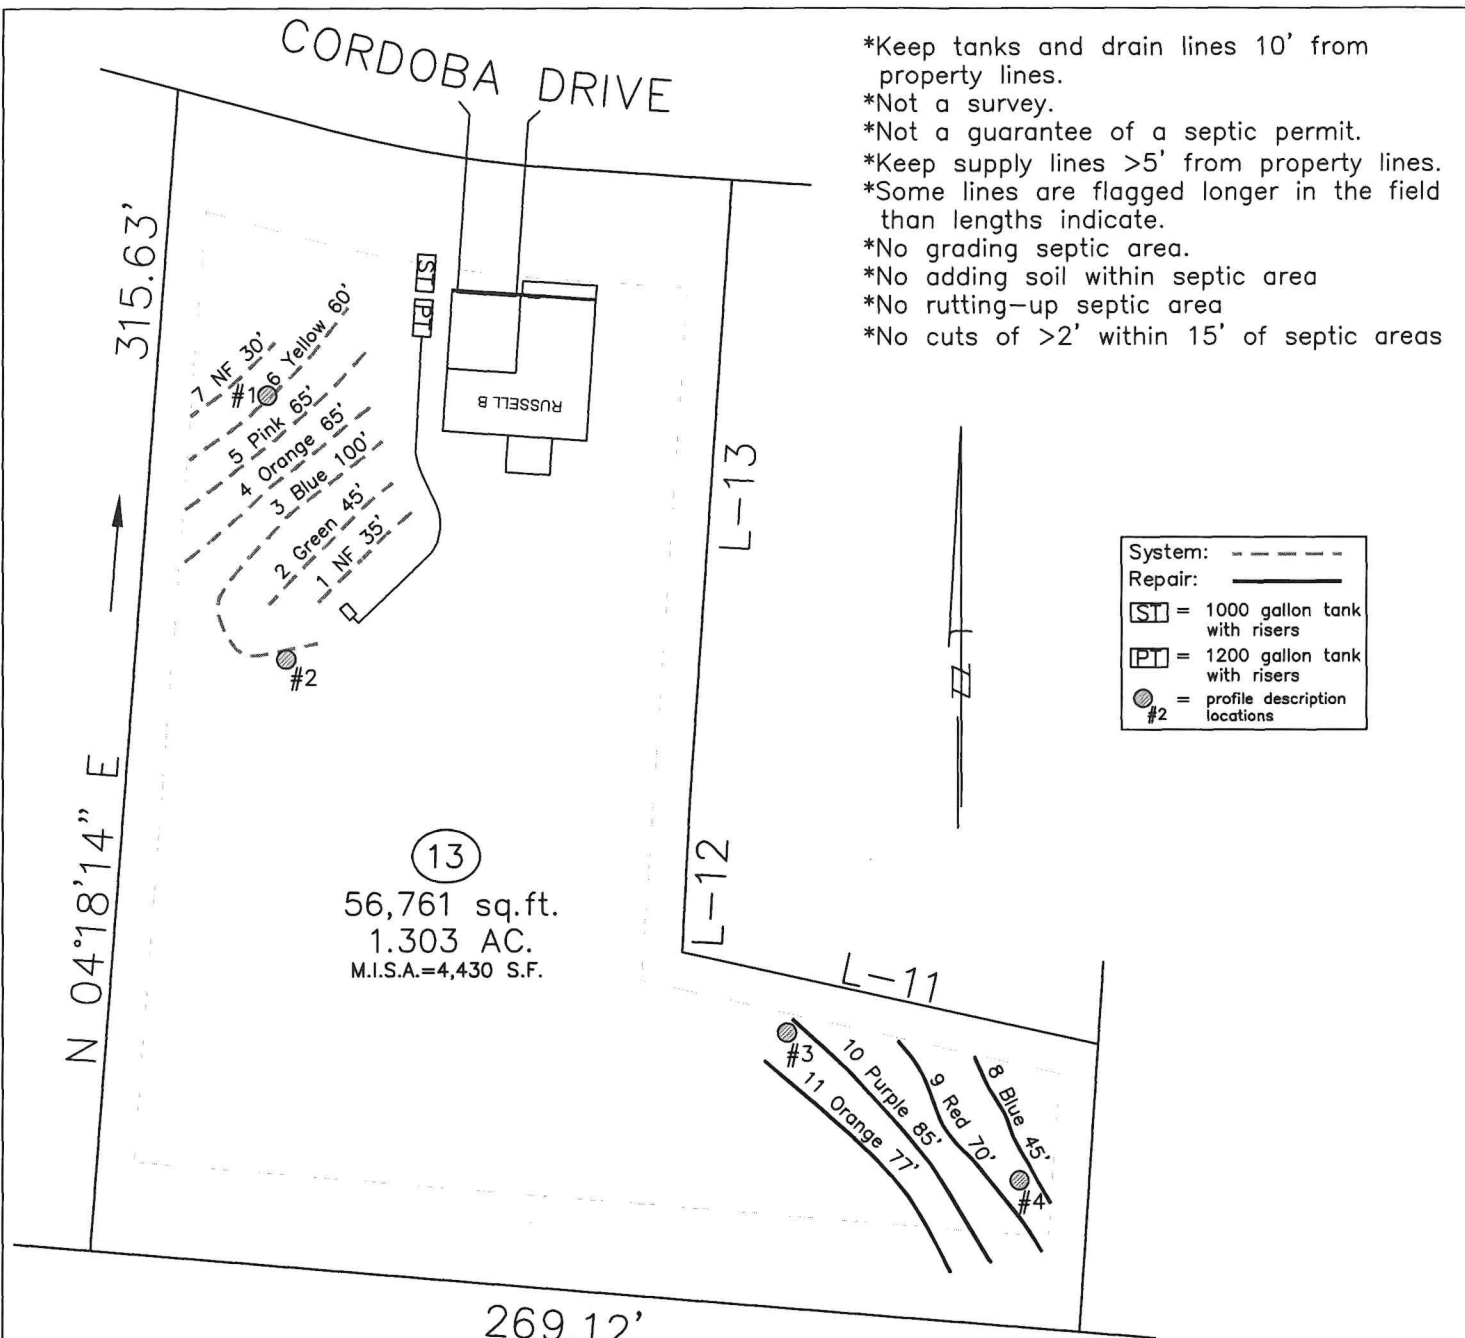

- *Keep tanks and drain lines 10' from property lines.
- *Not a survey.
- *Not a guarantee of a septic permit.
- *Keep supply lines >5' from property lines.
- *Some lines are flagged longer in the field than lengths indicate.
- *No grading septic area.
- *No adding soil within septic area
- *No rutting-up septic area
- *No cuts of >2' within 15' of septic areas

Initial System: Pressure Manifold
Lines: 1-7, (400')
Accepted Status System (25% reduction)
0.3 Soil LTAR
18" Trench Bottom on the downhill side

Repair System: Pressure Manifold
Lines: 8-11, (277')
T&J Panel Blokc System (horizontal)
0.3 Soil LTAR
21" Trench Bottom on the downhill side



Central Carolina Soil Consulting, PLLC
1900 South Main Street, Suite 110
Wake Forest, North Carolina 27587
Phone (919)569-6704 Fax (919)569-6703

4-Bedroom Septic Layout
Lot 13, Olivet Subdivision
Franklin County, North Carolina

Job#: 4703
Drawn By: JR
Date: 04/09/2025
Revision: