


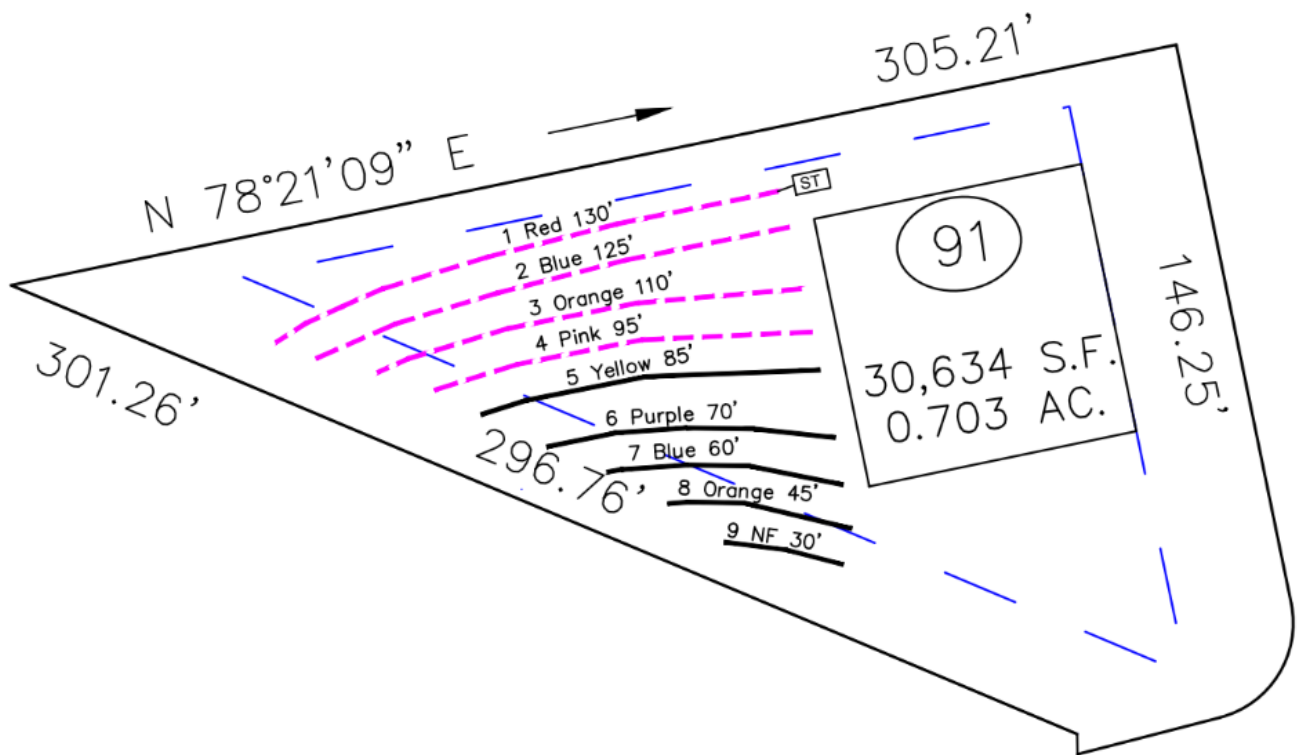

System: ----
Repair: ——

System: Gravity to Serial Dist.
Lines: 1–4, (460')
Accepted Status System
0.3 Soil LTAR

Repair: Pressure Manifold
Lines: 5–9, (290')
T&J Panel 50% Reduction
0.3 Soil LTAR

- *Keep tanks and drain lines 10' from property lines.
- *Not a survey.
- *Not a guarantee of a septic permit.
- *Keep supply lines >5' from property lines.
- *Some lines are flagged longer in the field than lengths indicate.
- *No grading septic area.

GRAPHIC SCALE
1" = 50'



Central Carolina Soil Consulting, PLLC
1900 South Main Street, Suite 110
Wake Forest, North Carolina 27587
Phone (919)569-6704 Fax (919)569-6703

4-Bedroom Septic Layout
Lot 91, Sorrell Oaks Subdivision
Wake County, North Carolina

Job# : 3645
Drawn By : LW
Date : 08/31/2023
Revision: