


Received 9-28-06 — Ab does not like it. Rejected Proposal = #2

18' x 36' with 6" foot sidewalk
must be able to center behind house
R.O.K. 10-12-06

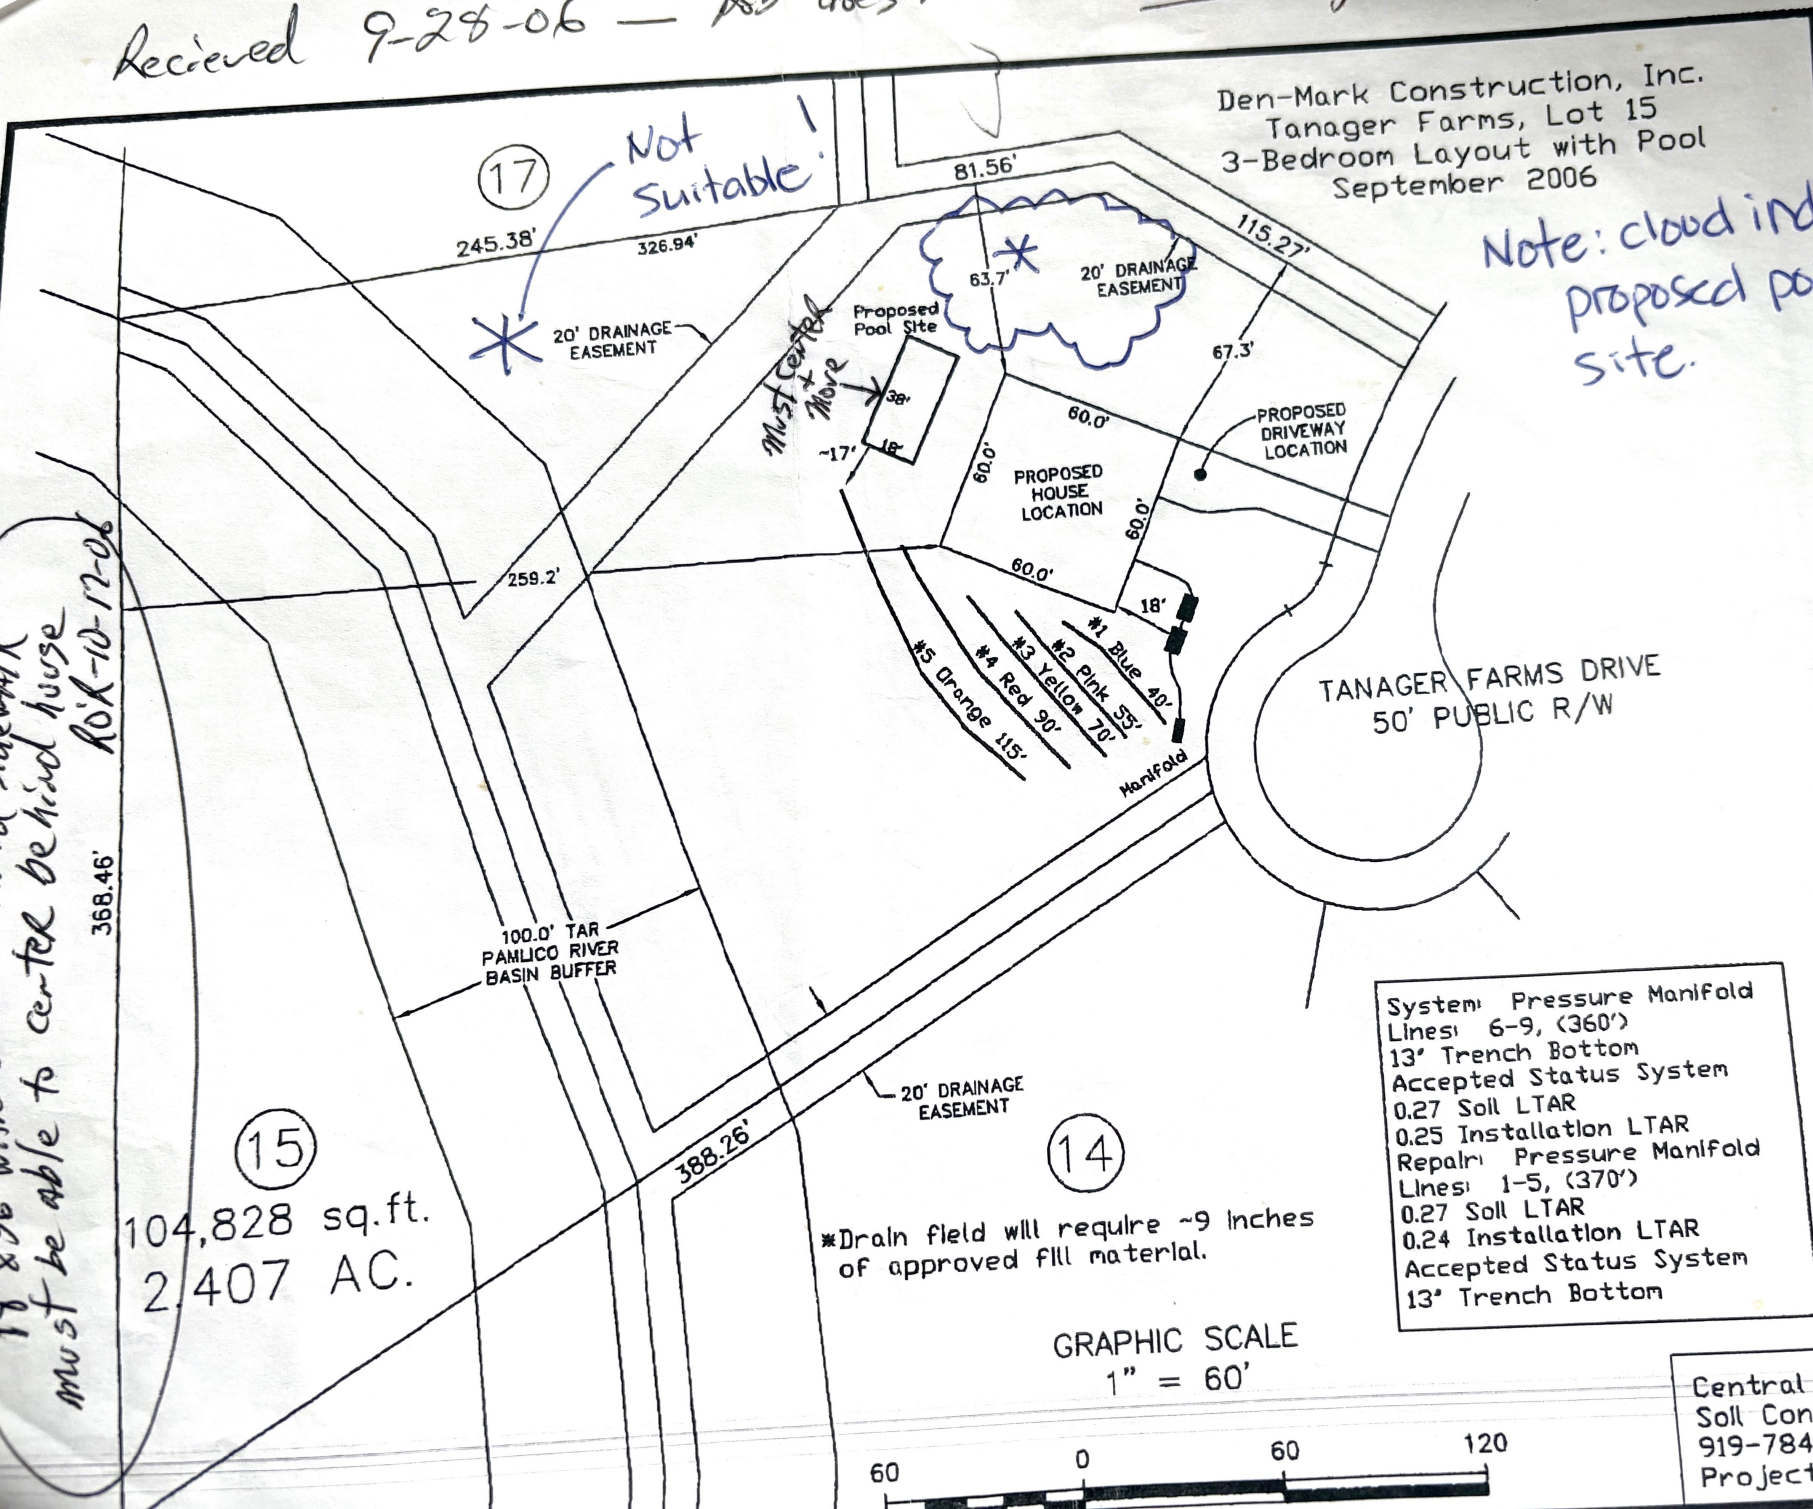

System: Pressure Manifold
Lines: 6-9, (360')
13' Trench Bottom
Accepted Status System
0.27 Soil LTAR
0.25 Installation LTAR
Repair: Pressure Manifold
Lines: 1-5, (370')
0.27 Soil LTAR
0.24 Installation LTAR
Accepted Status System
13' Trench Bottom

Central Carolina
Soil Consulting
919-784-9449
Project # 273