


Original Plan

#1 Original Proposal - Rejected

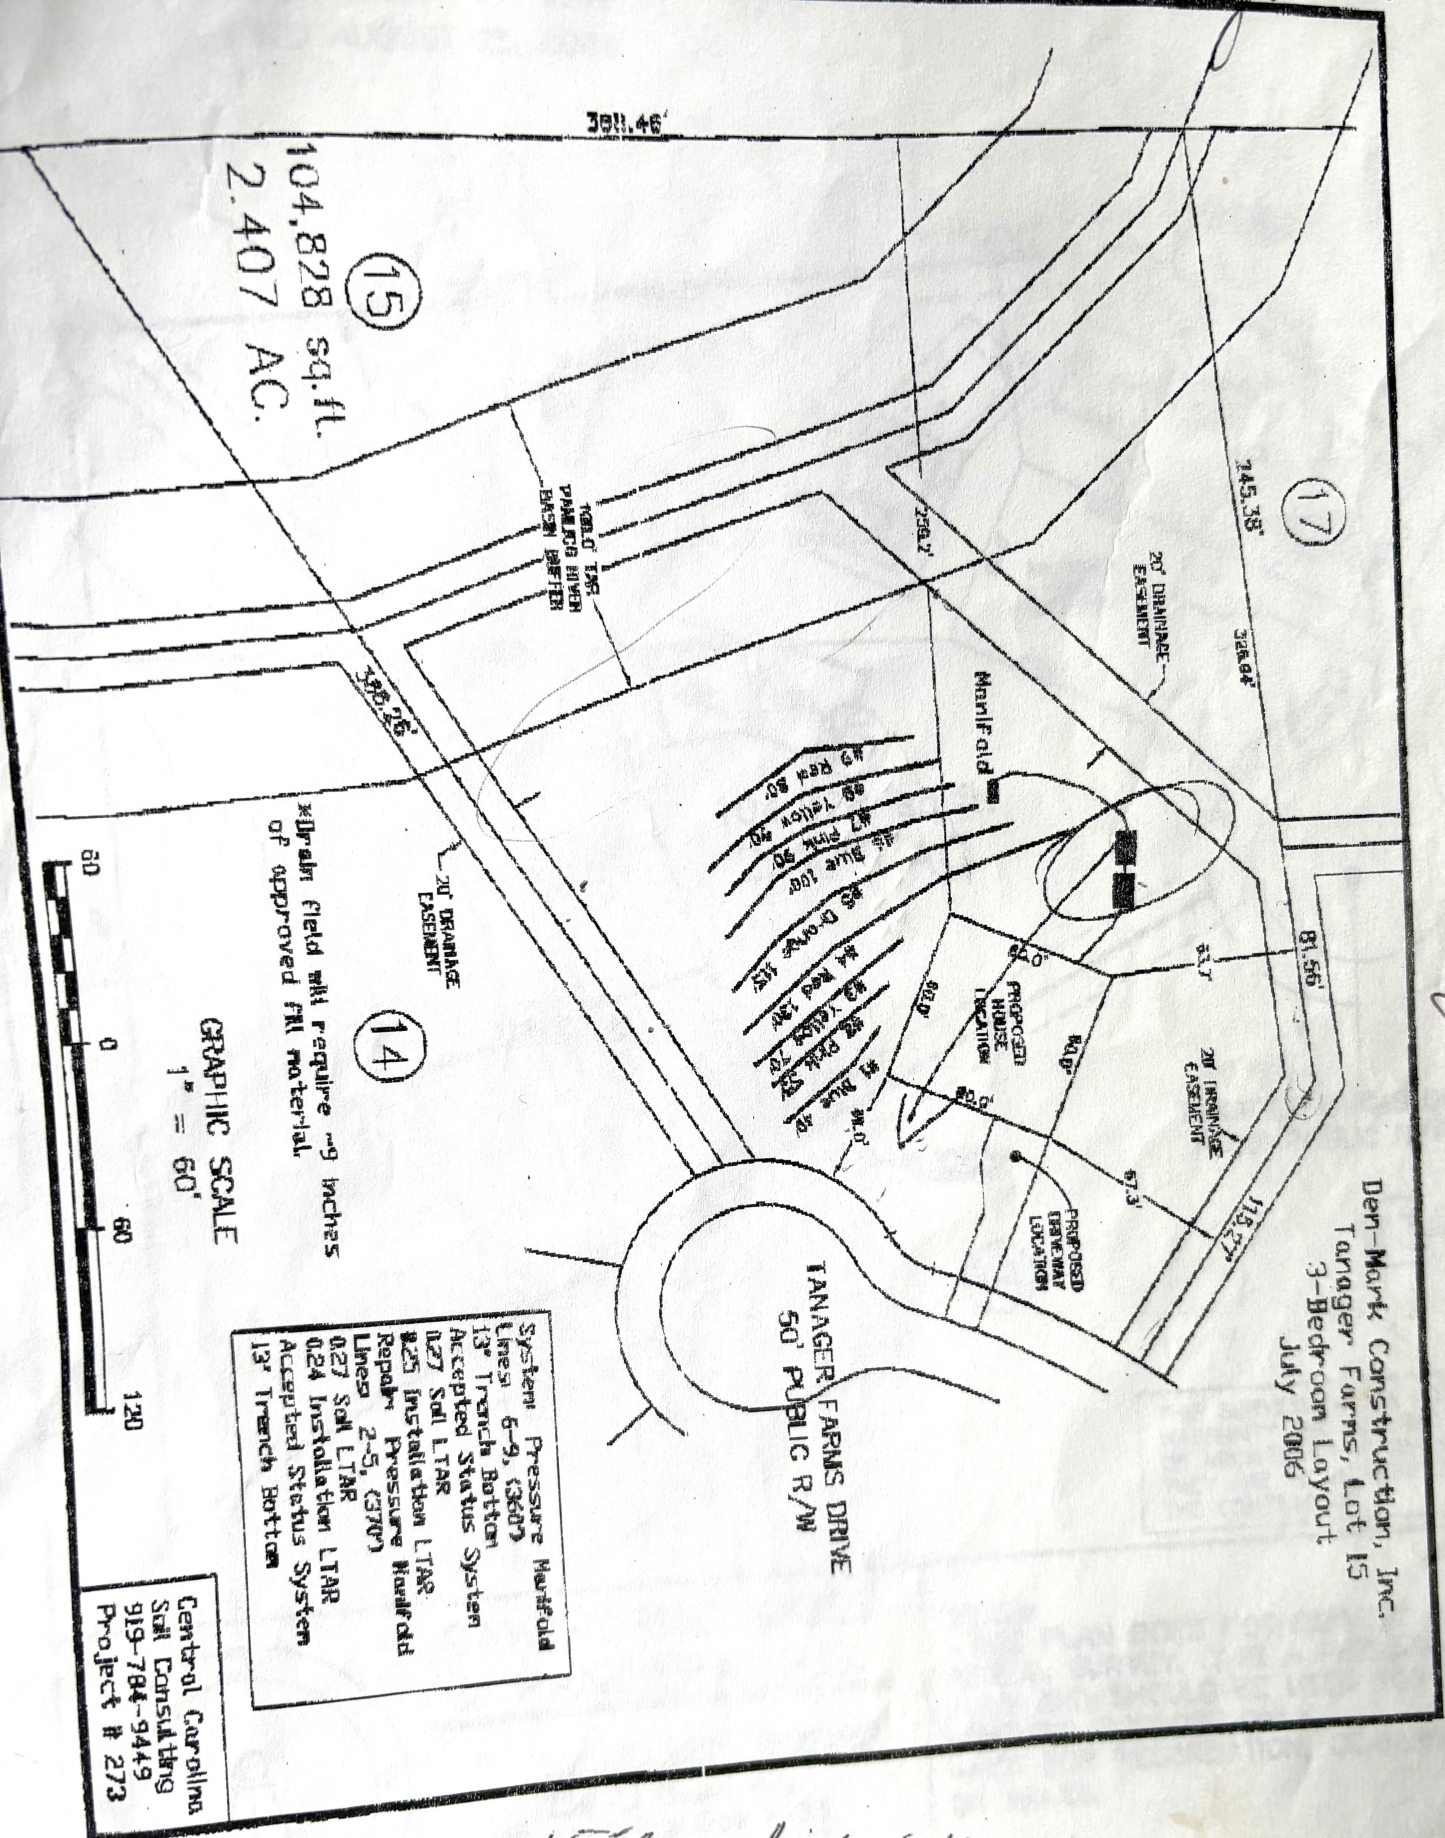

15' from pool to septic
10' feet to septic - for old steel.