


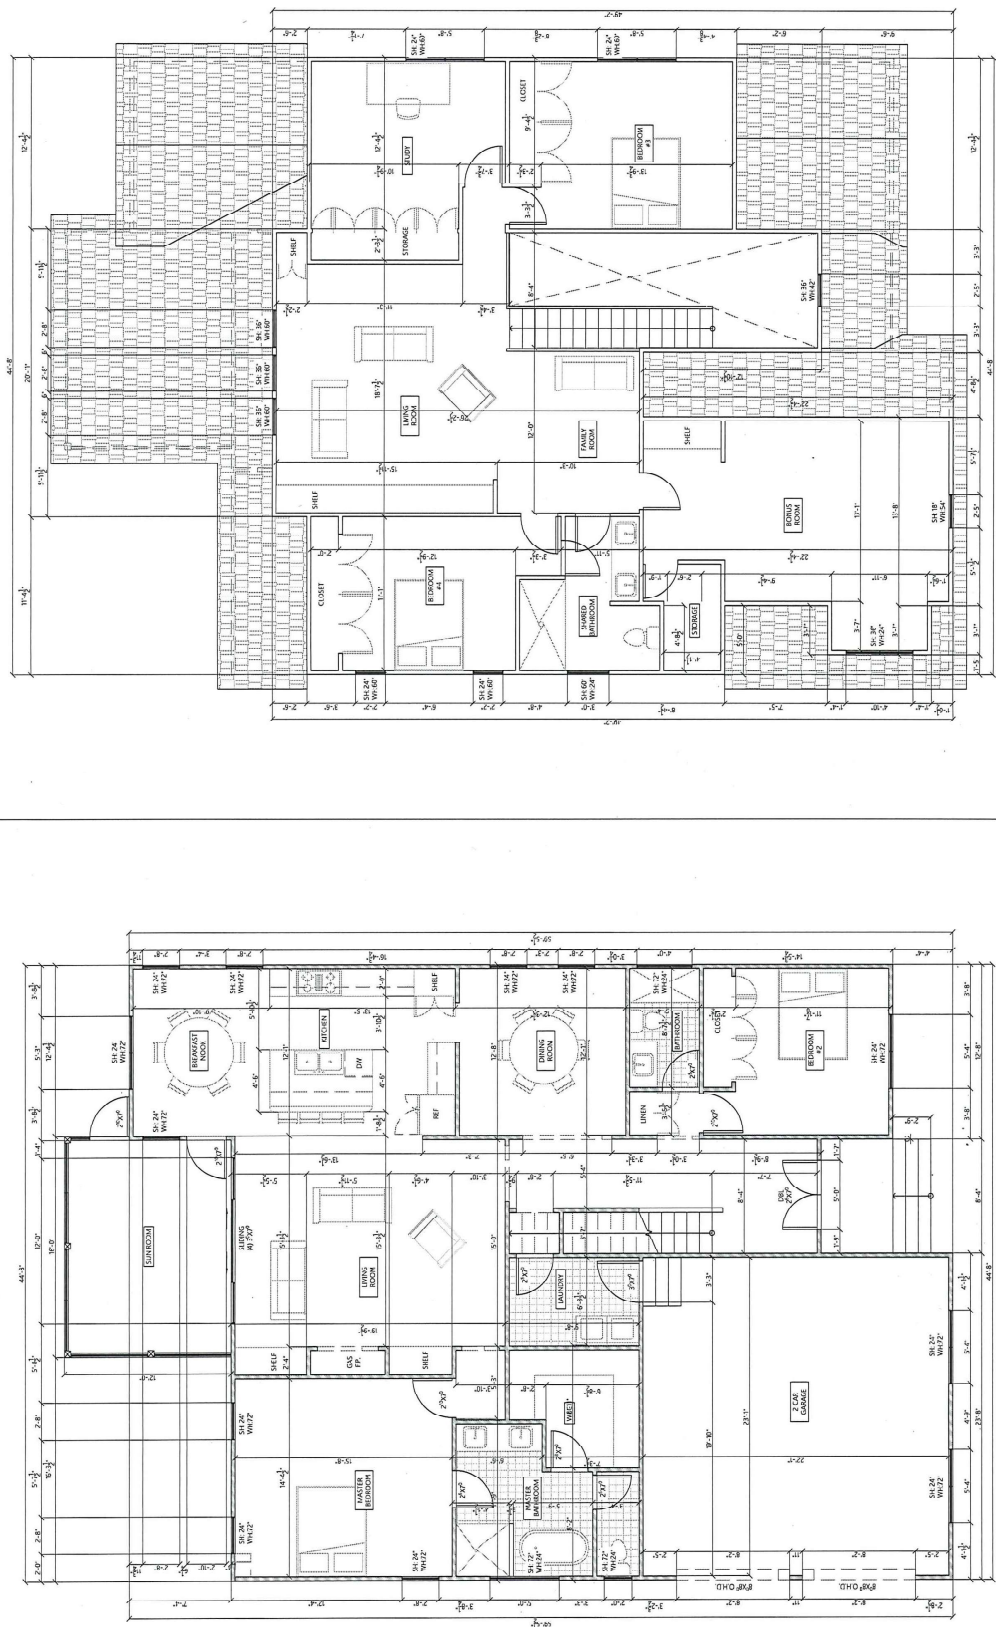

ARCHITECTURAL UPPER LEVEL
SCALE: 1/4" = 1'-0"

ARCHITECTURAL MAIN LEVEL
SCALE: 1/4" = 1'-0"