


3-BEDROOM PRESSURE MANIFOLD SYSTEM
LINES 5-8 0.3 LTAR EZ-FLOW
3-BEDROOM PRESSURE MANIFOLD REPAIR
LINES 1-4&9-11 0.3 LTAR HORIZONTAL PPBPS

KEEP HOUSE AT LEAST 25 FT
DOWNSLOPE FROM SEPTIC LINES/AREA

GRAPHIC SCALE
1" = 50'

50' 0 50'

Project No.: 15573.51	Drawn: CC	Field Work: CC	Sheet No.: 1 of 1
Project Manager: CC	Scale: 1" = 50'	Client: J&W CUSTOM HOMES	
Location: GRANVILLE CO., NC		Sheet Title: SEPTIC LAYOUT MAP	

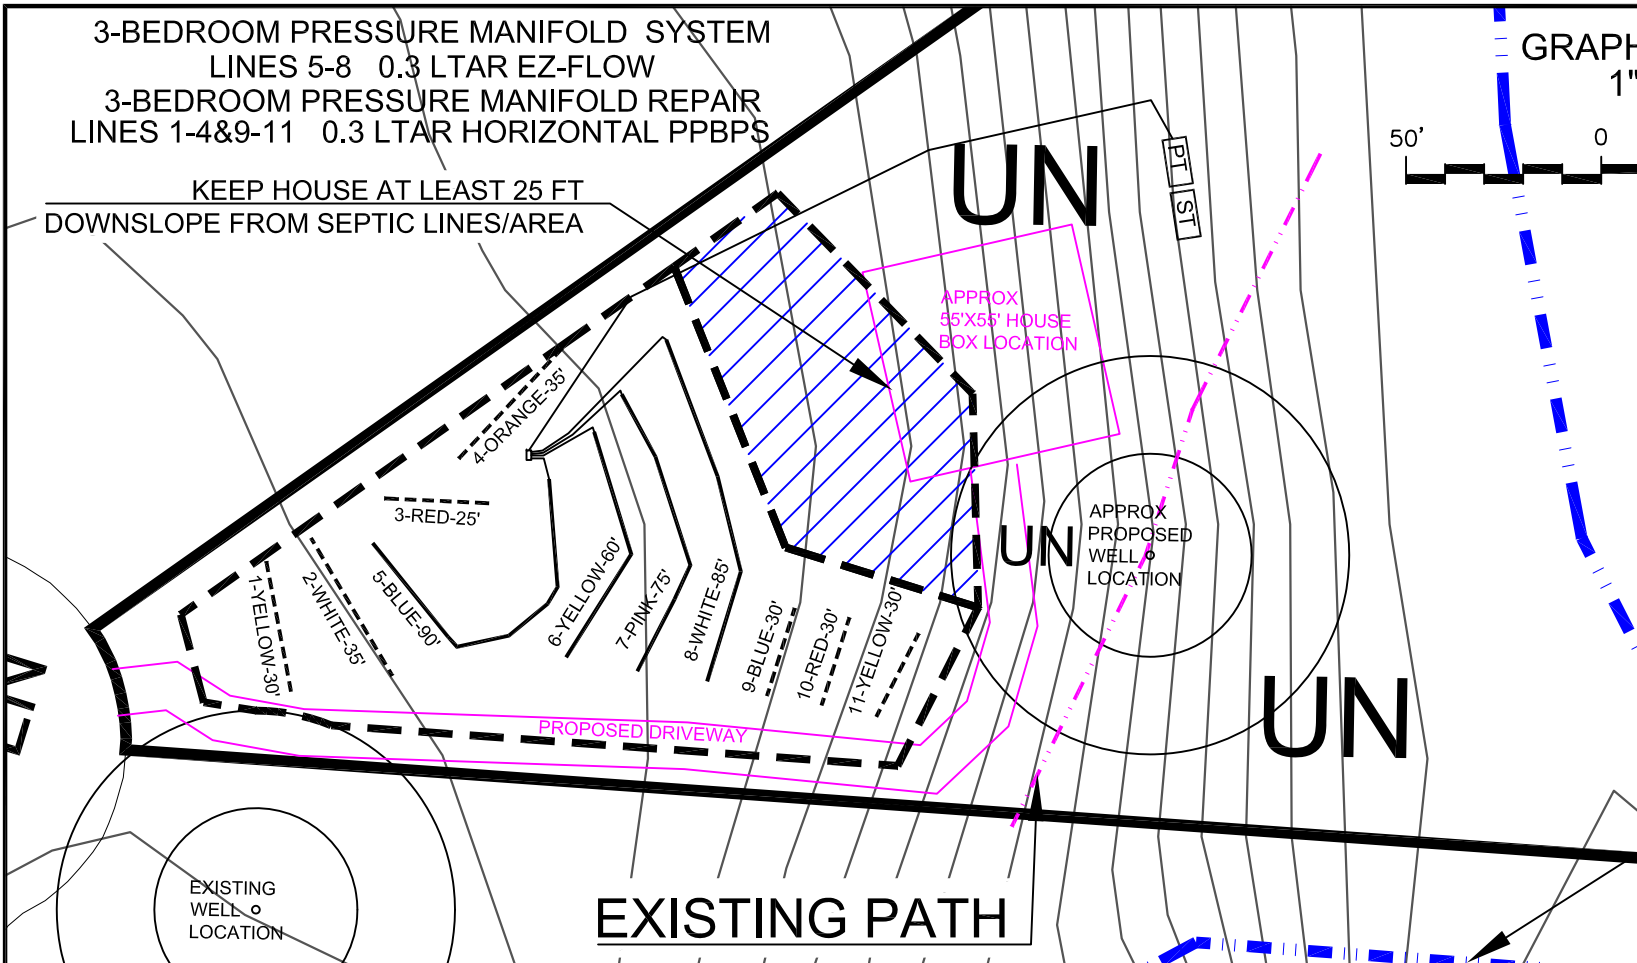

NOT A SURVEY.
2-FOOT CONTOURS AND PARCEL BOUNDARIES FROM NCONEMAP.COM.

GRAPHIC SCALE
1" = 250'

250' 0 250'


NOTES:

- 1) SITE DATA TO INCLUDE PROPERTY BOUNDARIES, STRUCTURE LOCATION, UTILITIES, ROADS, AND OTHER SITE FEATURES WERE PROVIDED BY NCONEMAP.COM AND ARE SHOWN TO DISPLAY GENERAL SITE CONDITIONS.
- 2) ALL LOCATIONS, ELEVATIONS, AND DIMENSIONS ARE APPROXIMATE AND AS SUCH NO SPECIFIC ACCURACY EITHER VERTICAL OR HORIZONTAL IS IMPLIED.
- 3) THIS MAP AND CORRESPONDING SITE EVALUATION IS NOT CONFORMANT TO THE ENGINEERED OPTION PERMIT (EOP), LSS OPTION (SESSION LAW), OR ON-SITE WASTEWATER EVALUATOR (AOWE) PERMITTING PROCESS. ADDITIONAL SITE TESTING AND EVALUATIONS WILL BE REQUIRED TO UTILIZE A PRIVATE SEPTIC PERMITTING PROCESS.
- 4) PROPERTY AND EASEMENT BOUNDARIES SHOWN ON THIS SITE SKETCH ARE APPROXIMATE AND ARE NOT INTENDED FOR LOCATING PROPERTY OR IDENTIFYING PROPERTY OR EASEMENT CORNERS. THIS IS NOT A SURVEY.

DATE: 2-13-2023

LEGEND

- SYSTEM LINE
- - - REPAIR LINE
- [ST] SEPTIC TANK
- [PT] PUMP TANK
- [Hatched Box] Areas contain soils with 26 to 36 inches or more of useable material and have the potential for modified conventional, ultra-shallow conventional, horizontal panel block, low profile chamber, and/or low pressure pipe septic systems.
- [Blue Hatched Box] Areas contain soils with 13 to 18 inches or more of useable material and have the potential for pretreatment subsurface drip septic systems.
- UN Unsuitable areas due to soil wetness condition, soil depth, clay mineralogy, and/or landscape position.
- [Circle with Dot] Existing private well, 50' septic system setback & 25' building setback.

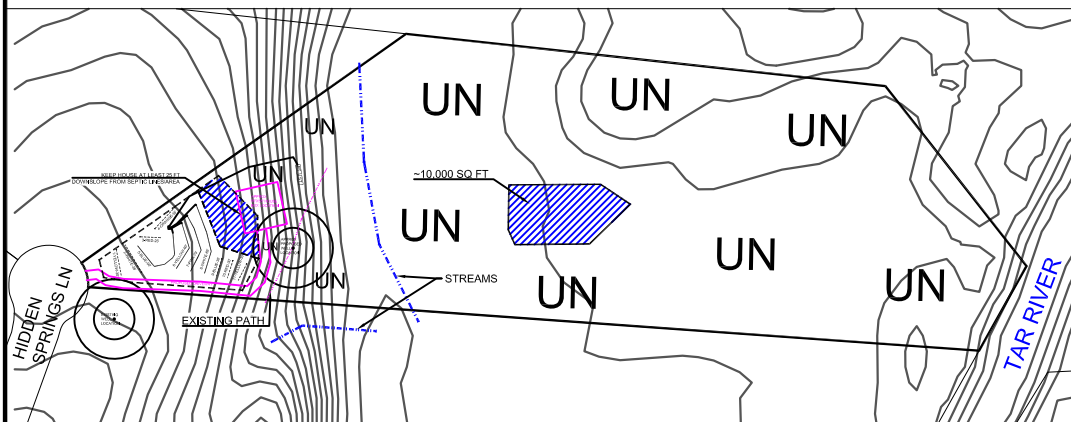

Soil & Environmental Consultants, PA

8412 Falls of Neuse Rd., Suite 104 • Raleigh, North Carolina 27615 • www.SandEC.com
Phone: (919) 846-5900 • Fax: (919) 846-9467

S&EC