


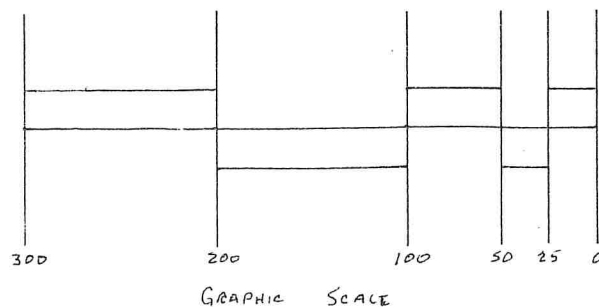

SURVEY FOR:

ROBERT L. AND NANCY WOODLIEF
AND/OR

TRAFFIC PAINTING SERVICES
DUTCHEVILLE TOWNSHIP.

GRANVILLE CO., N.C.

Scale: 1"=100'

Date: 10-20-87

File No.: 087-150

I, James R. Wilson, do hereby certify that this property
15 NOT located in a special flood
hazard area as determined by the Department of
Housing and Urban Development.

10-20-87

Date

James R. Wilson
Land Surveyor

L-2452

I, James R. Wilson, certify that this plat was
drawn under my supervision from an actual survey made
under my supervision; that the error of closure as
calculated by latitudes and departures is
1:10,000 ±; that the boundaries not
surveyed are shown as broken lines plotted from
information found in Book —, Page —;
that this plat was prepared in accordance with G.S. 47-
30 as amended. Witness my original signature,
registration number and seal this 20th day of
Oct., A.D., 19 87.

James R. Wilson
Registered Land Surveyor

L-2452

Registration Number

North Carolina, Granville County.

I, Linda W. Wilson, a Notary Public of the
County and State aforesaid, certify that
James R. Wilson, a registered land surveyor,
personally appeared before me this day and
acknowledged the execution of the foregoing
instrument. Witness my hand and official stamp or seal,
this 20th day of Oct., 19 87.

Linda W. Wilson
Notary Public

6-7-88

My commission expires



James R. Wilson
Registered Land Surveyor
Main Street • Creedmoor, N.C.
919-528-3184

A certain tract or parcel of land located in Dutchville Township, Granville County, North Carolina on the east side of S.R. 1102 and more particularly described as follows:

BEGINNING at a nail set in the centerline of S.R. 1102, which nail set is the southwest corner of the property of E. M. Duke, and which nail set is 910 feet, more or less, from the intersection of the centerline of S.S. 1102 with the centerline of S.R. 1105; running thence along and with the line of E. M. Duke N. 76° 38' 21" E. 411.20 feet to an existing iron pin, a new corner in the lands of Omega Suit; thence along and with a new line in the lands of Omega Suit S. 08° 50' 41" W. 647.31 feet to an iron pin set, a new corner in the lands of Omega Suit; thence at approximate right angles along and with a new line in the lands of Omega Suit N. 72° 06' 55" W. 299.77 feet to an iron pin set and N. 68° 10' 41" W. 152.90 feet to a nail set in the centerline of S.R. 1102, a new corner in the lands of Omega Suit; thence at approximate right angles along and with the centerline of S.R. 1102 the followings courses and distances, to wit: N. 20° 59' 27" E. 25.00 feet to a nail set, N. 18° 42' 30" E. 164.71 feet to a nail set and N. 16° 41' 56" E. 225.87 feet to a nail set in the centerline of S.R. 1102, the point and place of beginning, containing 5.000 acres according to a plat and survey entitled "Survey for: Robert L. and Nancy Woodlief and/or Traffic Painting Services", prepared by James R. Wilson, R.L.S., dated 10-20-87.

THERE IS RESERVED AND EXCEPTED to the Grantors herein a 30 foot easement of ingress and egress for a family cemetery over and across the northern most 30 feet of the hereinabove described tract or parcel of land as shown on the above referred to plat and survey for Robert L. and Nancy Woodlief and/or Traffic Painting Service. Such 30 foot right of ingress and egress shall be appurtenant to and run with the land.

THERE IS CONVEYED HERewith the two-story frame building, being the Suit Homeplace and six outbuildings.

Map BK. 11, Pg. 99

I hereby certify that I am the owner of the property shown and described hereon which was conveyed to me by deed recorded in the Granville County Register of Deeds Office in Book 143, Page 526, and that I hereby adopt this plan of subdivision with my free consent. Further, I hereby certify that the land as shown hereon is within the subdivision regulation jurisdiction of Granville County, North Carolina.


James Willette P.O.A.
Date 1-27-88 Omega N. Suit
Owner

I hereby certify that the Granville County Environmental Health Section has performed or supervised a preliminary field evaluation of this Subdivision entitled Omega N. Suit, and said property may be subdivided into lots as shown hereon; provided however, that each individual lot must undergo a satisfactory field investigation for an improvement permit for a ground absorption sewage disposal system and water supply prior to the issuance of a building permit.


1-27-88 Bobby E. Greene
Date Supervisor, Environmental Health Section

I hereby certify that the subdivision plat as depicted hereon has been granted final approval pursuant to the Granville County Subdivision Regulations.

1-29-88 B. Reid Junotall Jr
Date Director of Planning

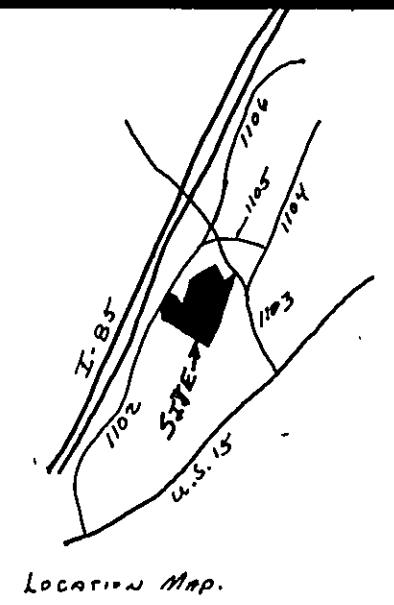

STATE OF NORTH CAROLINA, GRANVILLE COUNTY
The foregoing certificate of Linda W. Wilson, a Notary Public of Granville County, N.C. is certified to be correct.
This instrument was presented for registration and filed in this office in Book 11 Page 99
This 15th day of June 19 88
at 8:45 o'clock P. M.
James R. Wilson
Register of Deeds

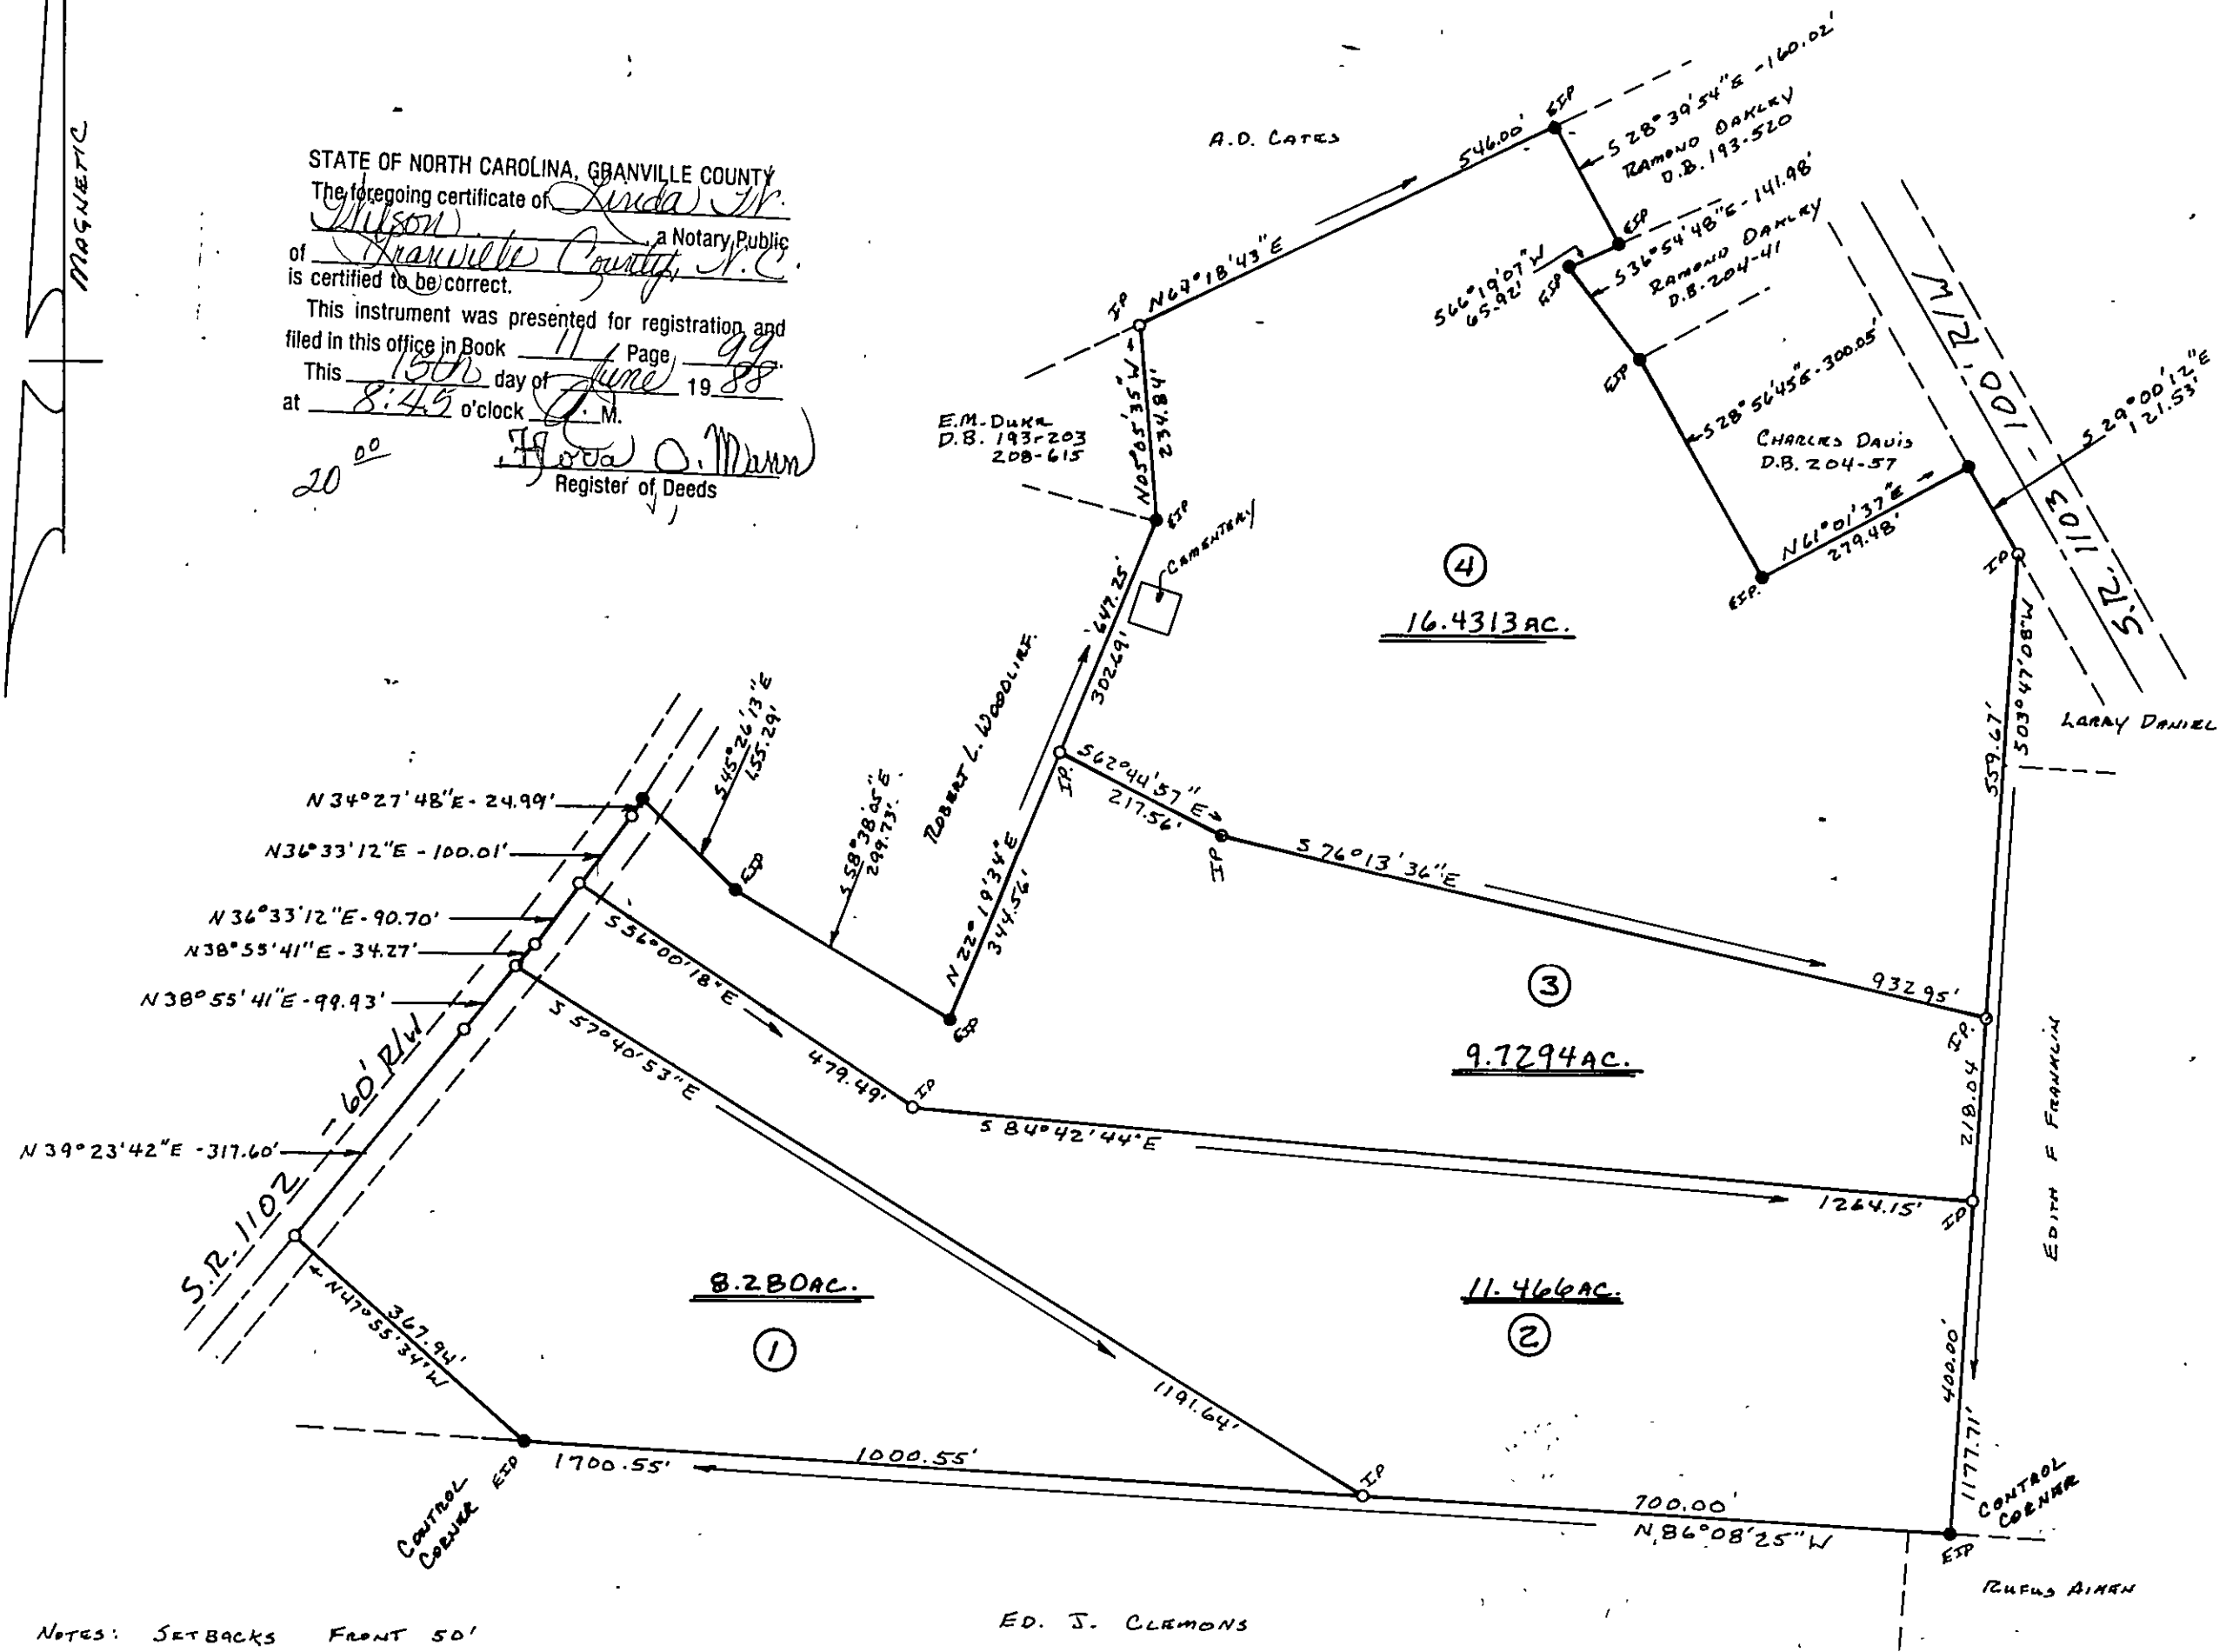

NOTES: SETBACKS FRONT 50'
SIDE 15'
REAR 25'
IRON PINS AT ALL CORNERS
—All roads shown hereon are maintained by the N.C. Dept. of Transportation and their approval is not required for this plat

I hereby certify that the revisions of Lots 3 and 4, as shown depicted hereon, have been granted final approval pursuant to the Granville County Subdivision Regulations, Section 21-54.



6-15-88 B. Reid Junotall Jr
Date Director of Planning

I, James R. Wilson, certify that this plat was drawn under my supervision from an actual survey made under my supervision; that the error of closure as calculated by latitudes and departures is 1:10,000; that the boundaries not surveyed are shown as broken lines plotted from information found in Book 11, Page 99; that this plat was prepared in accordance with G.S. 47-30 as amended. Witness my original signature, registration number and seal this 27th day of JUN, A.D., 19 88.

James R. Wilson
Registered Land Surveyor
L-2452
Registration Number
North Carolina, Granville County.

I, Linda W. Wilson, a Notary Public of the County and State aforesaid, certify that James R. Wilson, a registered land surveyor, personally appeared before me this day and acknowledged the execution of the foregoing instrument. Witness my hand and official stamp or seal, this 27th day of JUN, 19 88.

Linda W. Wilson
Notary Public
6-7-88
My commission expires

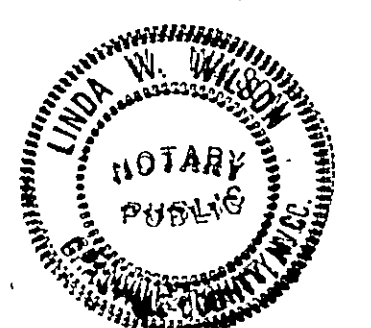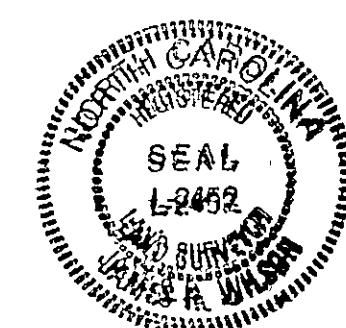

RECORDED IN MAP BOOK 11 PAGE 99 GRANVILLE CO. REGISTRY

SURVEY FOR: REVISION OF LOTS 3 & 4 FOR:
OMEGA N. SUIT
OWNER AND DEVELOPER
DUTCHVILLE TOWNSHIP
GRANVILLE CO., N.C.
LOTS 3 & 4 REVISED 6-13-88
Scale: 1" = 200' Date: 1-27-88 File No.: DBB-005

James R. Wilson
Registered Land Surveyor
Main Street • Creedmoor, N.C.
919-528-3184

