

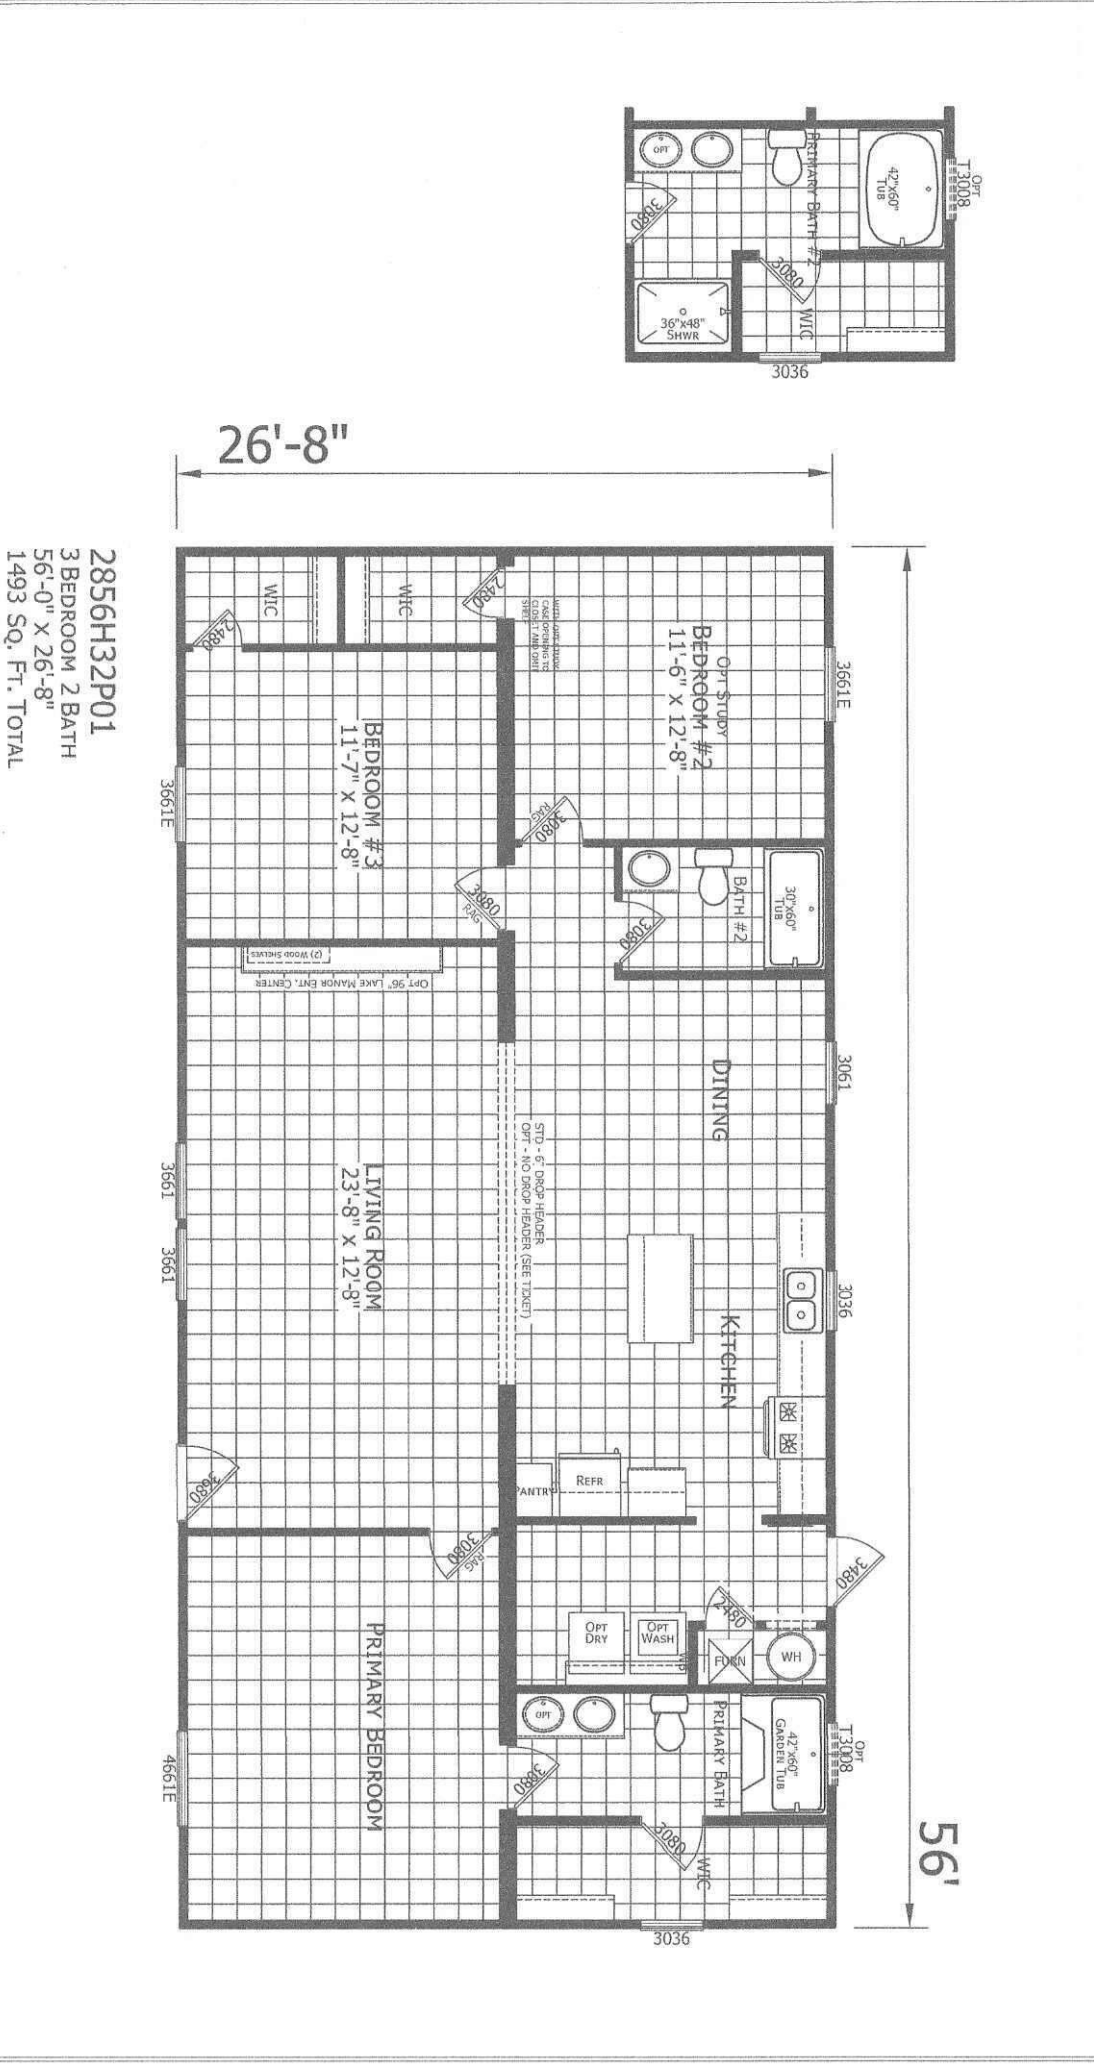



BACK ELEVATION

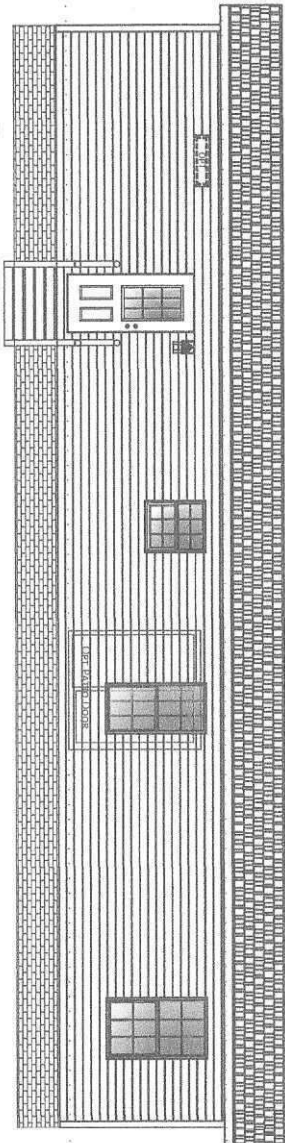


LEFT SIDE ELEVATION

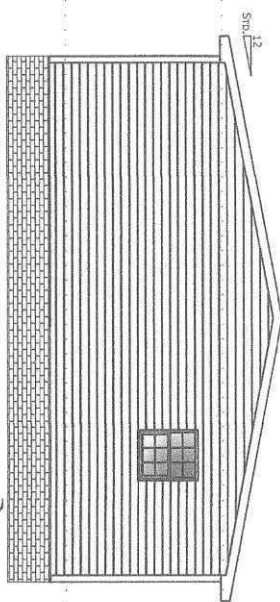

RIGHT SIDE ELEVATION

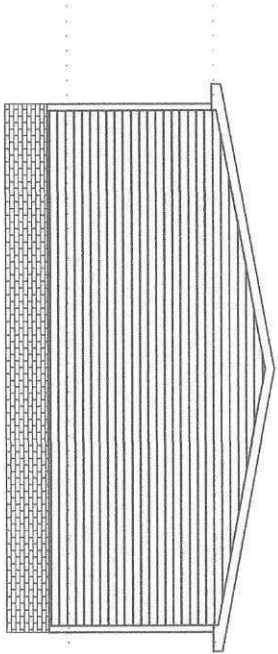

FRONT ELEVATION

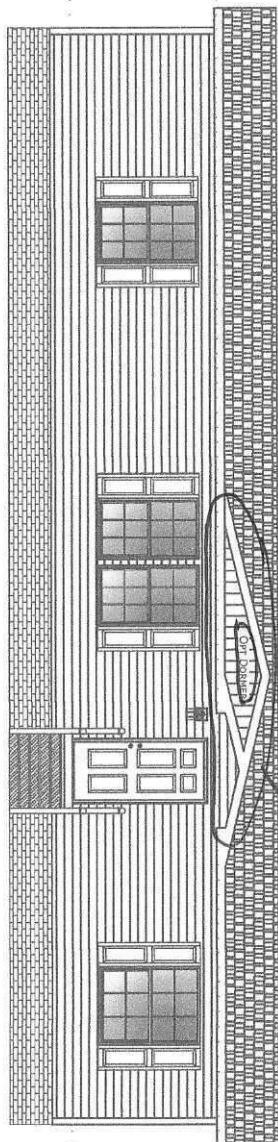

2856H32P01
3 BEDROOM 2 BATH
56'-0" X 26'-8"
1493 SQ. FT. TOTAL

FOUNDATIONS, STEPS, PORCHES
AND RAILS DONE ON SITE BY OTHERS



733 W. BIG BEAR RD., SUITE 1000, TROY, MI 48064
PHONE: 248.411.4000

MODIFICATIONS

PROJECT:

2856H32P01
56'-0" X 26'-8"
3 BED 2 BATH

DRAWN BY: SRAH

DATE: 08-25-25

SCALE: 1/32" = 1'-0"

TITLE:

ELEVATIONS

SHEET:

EV-101

LAKE MANOR SERIES

PROPRIETARY AND CONFIDENTIAL
THIS DRAWING AND ALL INFORMATION CONTAINED HEREIN
IS THE PROPERTY OF CHAMPION HOMES AND IS NOT TO BE
REPRODUCED OR TRANSMITTED IN ANY FORM OR BY ANY
MEANS, ELECTRONIC OR MECHANICAL, INCLUDING
PHOTOCOPYING, RECORDING, OR BY ANY INFORMATION
SYSTEMS WITHOUT PERMISSION IN WRITING FROM
CHAMPION HOMES. © 2025 CHAMPION HOMES

PROPRIETARY AND CONFIDENTIAL
THESE DRAWINGS AND SPECIFICATIONS ARE ORIGINAL
PROPRIETARY AND CONFIDENTIAL MATERIALS OF CHAMBERLAIN
COPYRIGHT © 1976-2005 BY CHAMBERLAIN