


SKETCH ADDENDUM

Intended User

Property Address1530 Ravenwood Drive

CityCreedmoorCountyGranvilleStateNCZip Code27522

ClientSarah Houck

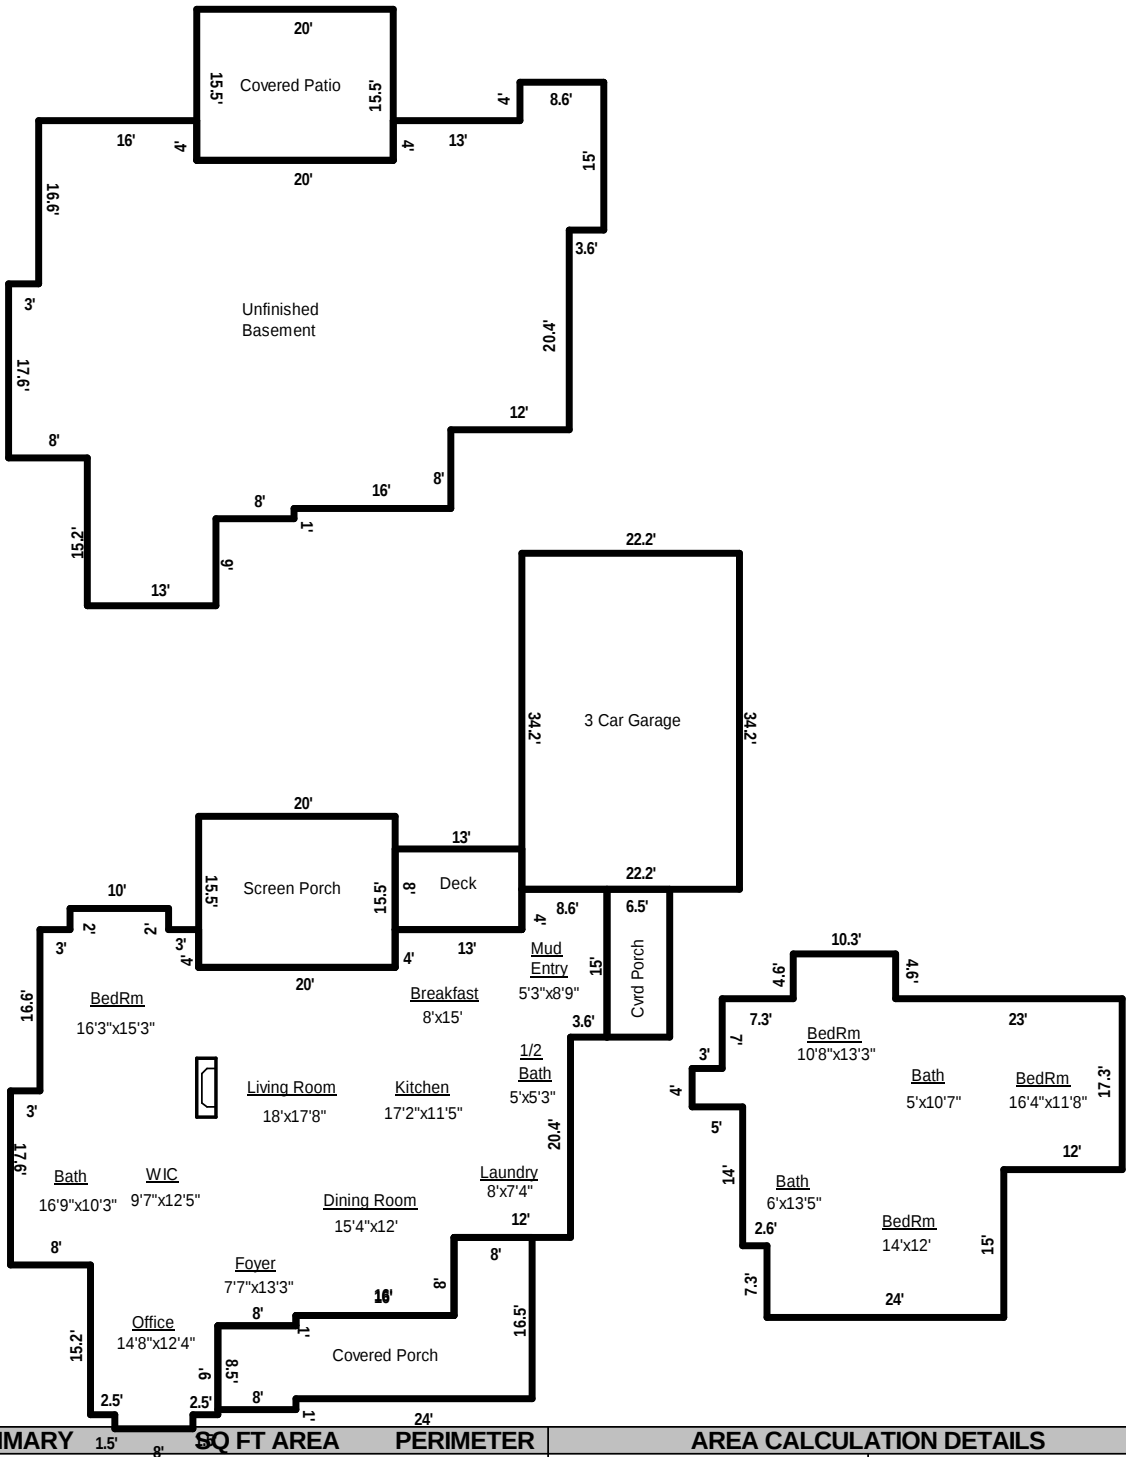

SUMMARY		SQ FT AREA	PERIMETER	AREA CALCULATION DETAILS		
Living Area				First Floor		
First Floor		2222	243	8.6	X 15.0 =	129.0
Second Floor		1129	161	10.0	X 36.2 =	362.0
Total		3351	404	13.0	X 31.4 =	408.2
Basement				3.0	X 49.4 =	148.2
Unfinished Basement		2190	236	3.0	X 34.2 =	102.6
Garage/Carport				20.0	X 35.4 =	708.0
Attached Garage		759	113	5.0	X 20.4 =	102.0
Porches/Patios				3.0	X 17.6 =	52.8
Covered Patio		310	71	6.0	X 8.0 =	48.0
Deck		104	42	8.0	X 15.2 =	121.6
Front Porch		336	99	10.0	X 1.0 =	10.0
Screen Porch		310	71	2.0	X 9.0 =	18.0
Side Porch		98	43	2.5	X 1.5 =	3.7
				5.5	X 1.5 =	8.2
				Total		2222.3
				Second Floor		
				10.3	X 36.9 =	380.0
				23.0	X 17.3 =	397.9
				7.3	X 11.0 =	80.3
				3.0	X 4.0 =	12.0
				5.3	X 14.0 =	74.2
				11.0	X 15.0 =	165.0
				2.7	X 7.3 =	19.7
				Total		1129.1