


- *Keep tanks and drain lines 10' from property lines.
- *Not a survey.
- *Not a guarantee of a septic permit.
- *Keep supply lines >5' from property lines.
- *Some lines are flagged longer in the field than lengths indicate.
- *No grading septic area.

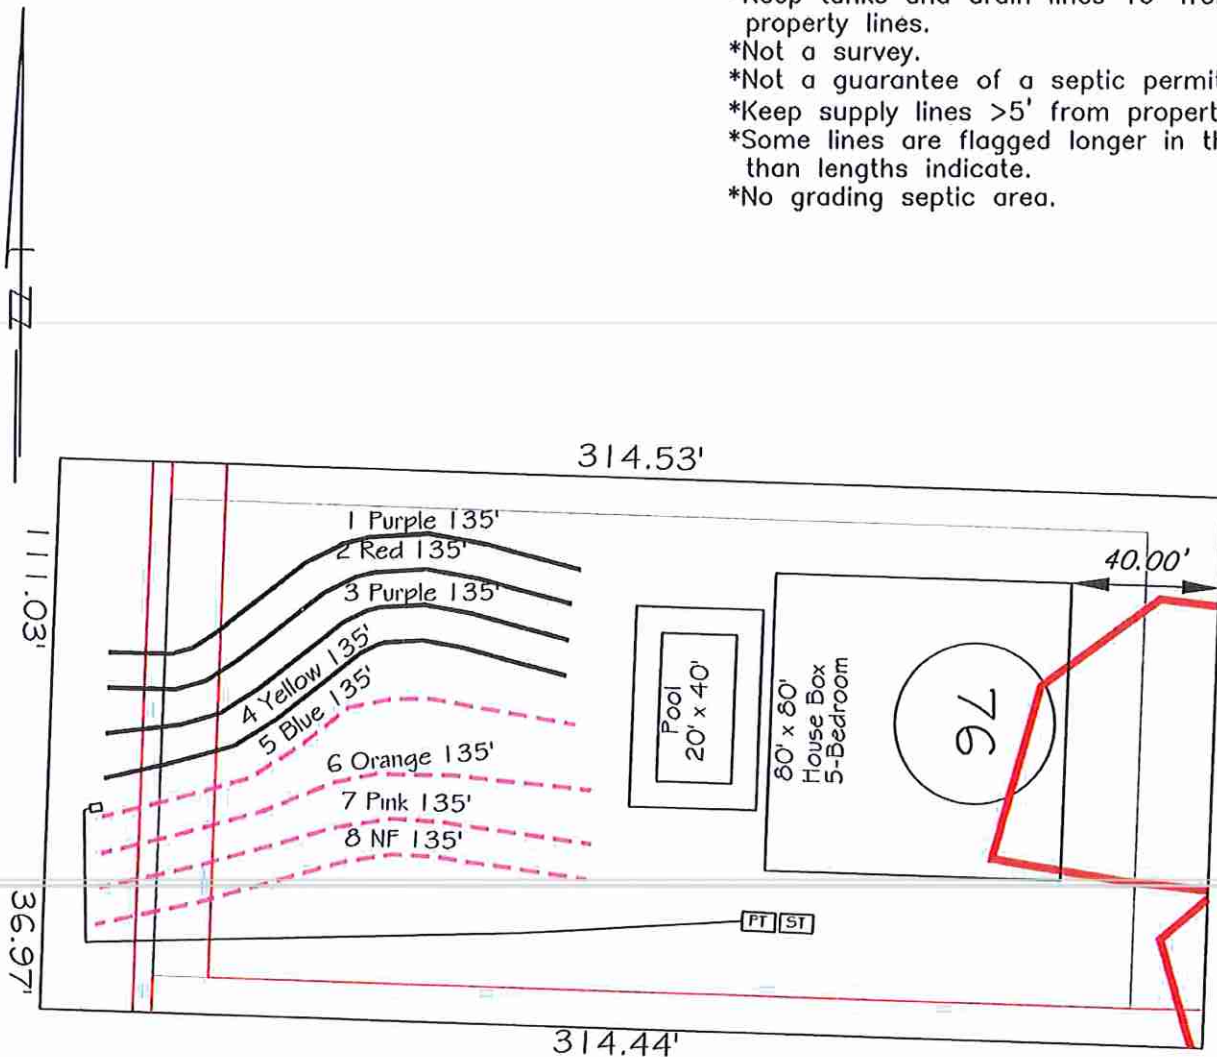

System: ---
Repair: ---

System: Pressure Manifold
Lines: 5-8, (540')
Accepted Status System
0.3 Soil LTAR

Repair: Pressure Manifold
Lines: 1-4, (540')
Accepted Status System
0.3 Soil LTAR

GRAPHIC SCALE
1" = 50'



Central Carolina Soil Consulting, PLLC
1900 South Main Street, Suite 110
Wake Forest, North Carolina 27587
Phone (919)569-6704 Fax (919)569-6703

5-Bedroom Septic Layout
Lot 76, Fall Reserve
Wake County, North Carolina

Job# : 542
Drawn By : AH
Date : 3/3/2023
Revision: