

Environmental Services - Water Quality
Onsite Wastewater Scan Data Entry Form

PERMIT #: D 0 1 6 4 1 5

PIN #: 1 7 8 5 5 7 1 2 4 1

OP DATE: 1 1 1 2 3 1 1 9 9 9

SYSTEM USE:

- ☒ House
☐ Mobile Home
☐ Business
☐ Other

SEWAGE TYPE:

- ☒ Domestic
☐ Industrial

PUMP/SIPHON?:

- ☐ Yes
☒ No

PRESSURE MANIFOLD:

- ☐ Yes
☒ No

SYSTEM TYPE:

- ☐ I
☒ II
☐ III
☐ IV
☐ V
☐ VI
☐ Other

SUB TYPE:

- ☒ A
☐ B
☐ C
☐ D
☐ E
☐ F
☐ G

NBR BEDROOMS:

- ☐ 1
☐ 2
☒ 3
☐ 4
☐ 5
☐ 6
☐ Other

MAINT. SCHEDULE:

- ☐ Yes
☒ No

CERT. OPERATOR

- ☐ Yes
☒ No

GT ST PT SIZE

- | | | | |
|-------------------------------------|-------------------------------------|-------------------------------------|--------------------|
| ☐ | ☐ | ☐ | 750 |
| ☐ | ☐ | ☐ | 900 |
| ☐ | ☐ | ☐ | 1,000 |
| ☐ | ☐ | ☐ | 1,200 |
| ☐ | ☐ | ☐ | 1,500 |
| ☐ | ☐ | ☐ | 1,800 |
| ☐ | ☐ | ☐ | 2,100 |
| ☐ | ☐ | ☐ | 2,500 |
| ☐ | ☐ | ☐ | 3,000 |
| ☐ | ☐ | ☐ | 4,000 |
| ☐ | ☐ | ☐ | 5,000 |
| ☐ | ☐ | ☐ | 8,000 |
| ☐ | ☐ | ☐ | 10,000 |
| ☐ | ☒ | ☐ | Other <i>EXIST</i> |
| ☒ | ☐ | ☒ | None/NA GT or PT |

DRAINFIELD SIZE(SQ. FT.)

0 0 7 2 0

DRAIN TYPE:

- ☒ Stone
☐ EZ Flow
☐ Infiltrator
☐ Biodiffuser
☐ Cultec
☐ Drip
☐ Hancor
☐ Large Dia. Pipe
☐ Multi-Pipe
☐ Other

MAX DEPTH (IN.):

- ☐ 12 in. or less
☐ 18 in. or less
☐ 24 in. or less
☐ 26 in. or less
☐ 28 in. or less
☐ 30 in. or less
☐ 32 in. or less
☐ 36 in. or less
☒ Other

STONE DEPTH (IN.):

- ☐ 8 in. or less
☐ 12 in. or less
☒ 18 in. or less
☐ 24 in. or less
☐ Other

TRENCHES:

- ☐ Individual
☒ Bed

TRENCH WIDTH (IN.):

- ☐ 12 in. or less
☐ 18 in.
☐ 24 in.
☐ 36 in.
☒ 6 ft. or less
☐ 9 ft. or less
☐ Other

CU

WAKE COUNTY DEPARTMENT OF ENVIRONMENTAL SERVICES WELL AND SEWAGE SITE LOCATION PERMIT

NO PERMIT(S) FOR CONSTRUCTION, LOCATION OR RELOCATION ACTIVITY SHALL BE ISSUED

UNTIL AN AUTHORIZATION FOR WASTEWATER SYSTEM CONSTRUCTION HAS BEEN ISSUED

PERMIT VOID IF NOT IN COMPLIANCE WITH ZONING REGULATIONS AND/ OR IF SITE IS ALTERED OR INTENDED USE CHANGED

3

PERMIT#: D016415 STATUS: A APP DATE: 11/17/1999 BLDG PERMIT#:
 APPLICANT: ROBERT SANDERS DAY PHONE: (919) 365 - 3982
 ADDRESS: 2229 LIZARD LICK RD FAX#: (919) 350 - 8761
 CITY: ZEBULON STATE: NC ZIP: 27597
 OWNER: SANDERS, ROBERT HUGH & PA DAY PHONE: (999) 999 - 9999
 ADDRESS: SAME FAX#: (999) 999 - 9999
 CITY: SAME STATE: NC ZIP: 27597

Darrel Sanders
350-4215 work
796-7497 cell

HD USE CD: 0001 REPAIR/EXISTING SYSTEM ORIG PERMIT#: Y REC?: Y
 EXIST USE: 101 ONE-FAMILY HOUSE TAX MAP#: 0447 0067
 BEDROOMS: 3 BSMT: N #EMPLOYEES: 5 WATER: I WASTEWATER: I GARB DISPOS: N
 TOWNSHIP: 10 MARKS CREEK* JURIS: WC ZON: WC PIN: ~~1785-02-57-2281.000~~
 SUBD#: S 000 000 00 SUBD NAME: LOT-SEC: ACRE: 0.92
 IMPRV PRMT: ISSUED?: DATE: BY: TYPE SYSTEM: II PUMP:
 CNSTR AUTH: ISSUED?: Y DATE: 11/17/1999 BY: KGD MAINT: N OPER: N
 RECEIPT#: FEE: OP DATE: BY:
 WATR SAMPL: REQ?: APPROVED?: DATE: PROPRIETARY SYS:
 ST#: MI: DIR: NAME: DIR: TYP:
 DIRECTIONS: 64 TO WENDELL EXIT LFT OVER BRIDGE ON LFT

f.n #
1785
57
1241

IMPROVEMENT PERMIT

SIZE OF TANK Existing ST PT GALS. TOTAL SQ. FT. DEPTH OF STONE 12 IN. MAX. DEPTH LINE IN.

WASTEWATER: DOMESTIC ☒ INDUSTRIAL ☐

I.P. ISSUED BY NA

AUTHORIZATION FOR WASTEWATER SYSTEM CONSTRUCTION

VOID SIXTY (60) MONTHS FROM DATE OF ISSUANCE

AUTHORIZATION CONDITIONS

Contractor To Follow Contours, See Attached Site Plan For Wastewater System Design And Well Location. The wastewater system shall not be covered or placed into use until inspected by the Wake County Department of Environmental Services and an Operation Permit issued.

OTHER CONDITIONS: ADD 6FT BY 120 FT TO END OF LINE HARD PIPE UNDER DRIVE 18 INCHES STONE

SIZE OF TANK Existing ST PT GALS. TOTAL SQ. FT. 720 DEPTH OF STONE 18 IN. MAX. DEPTH LINE OLD IN.
 ST FILTER REQUIRED ☐ NUMBER OF TRENCHES 1 LENGTH OF TRENCHES 120 FT. WIDTH OF TRENCHES 6 FT.

C.A. ISSUED BY Bert Dade INSTALLED BY Mark Wood CTR. I.D. #
 SEPTIC TANK FILTER USED
 INNOV. APPRL. #: IWWS- DATE 1-23-99 INSTALLATION APPROVED BY Bert Dade


WELL SYSTEM = PRIVATE ☐ SEMI-PUBLIC ☐ NEW ☐ REPLACEMENT ☐ EXISTING ☒

WELL LOG INFORMATION = DEPTH CASING DEPTH YIELD STATIC LEVEL
 WELL CONTRACTOR REG.# PUMP CONTRACTOR REG.#

CONSTRUCTION COMPLIANCE = GROUT APPROVED ☐ DATE EHS
 WCHD ID # WELLHEAD APPROVED ☐ DATE EHS
 NEGATIVE BACTERIOLOGICAL RESULTS ☐ DATE EHS
 SYSTEM FINALIZED ☐ DATE EHS

COMMENTS: _____


This permit is based in part on information provided by the homeowner or his/her representative in the application submitted for this permit. The Environmental Health Specialist is not responsible for false or misleading information contained in the application. The Environmental Health Specialist is also not responsible for concealed conditions on the property or for statements in this report that may have resulted from false or misleading statements provided to him in the application. Neither Wake County nor the Environmental Health Specialist warrants that the septic tank system will continue to function satisfactorily in the future or that the water supply will remain potable.

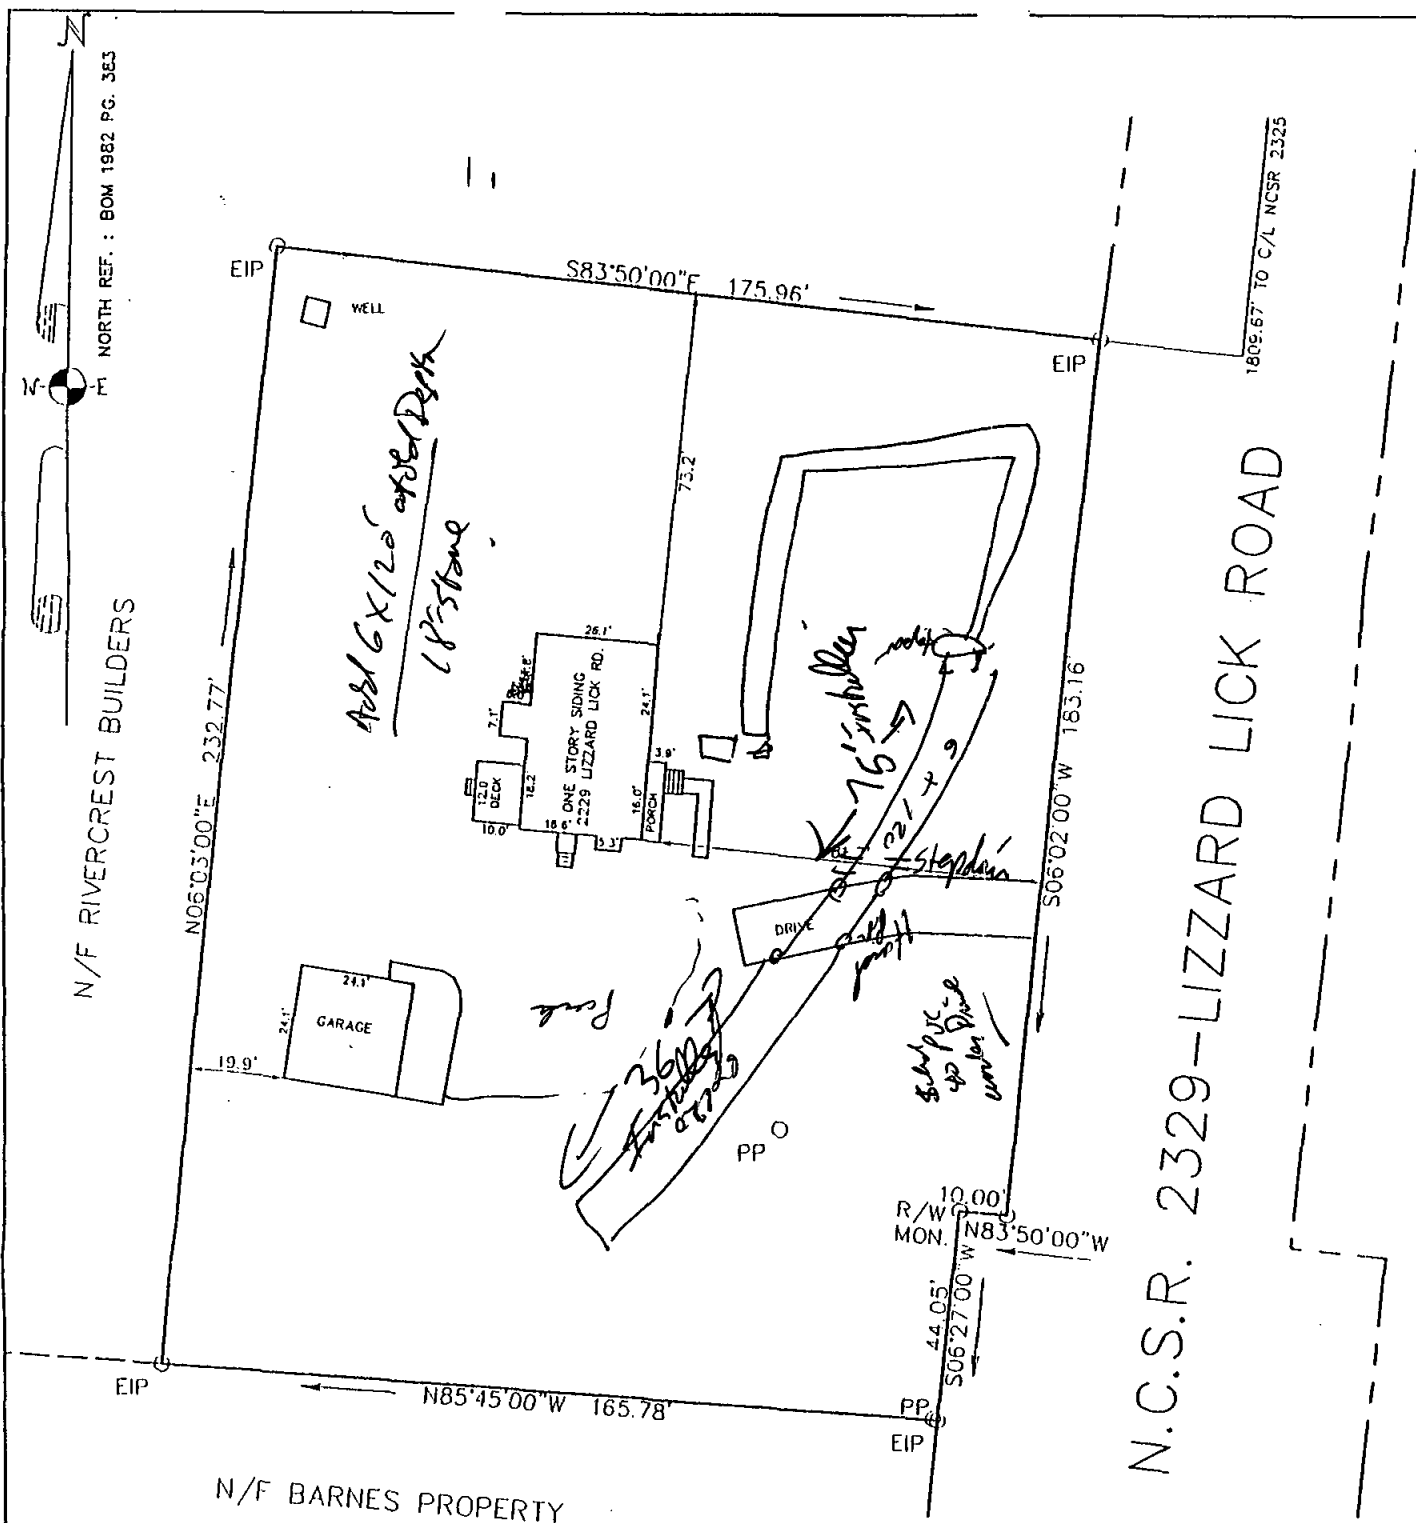


GENERAL NOTES :

- 1) THIS IS A SURVEY OF AN EXISTING PARCEL.
- 2) NO NCGS MONUMENT WITHIN 2000'.
- 3) THIS LOT IS NOT WITHIN A FLOOD PLAIN ACCORDING TO FEMA MAP COMMUNITY PANEL NO. 37183C0405 E.
- 4) THIS MAP IS NOT FOR RECORDING.
- 5) EIP=EXISTING IRON PIPE
NIP=NEW IRON PIPE
EIR=EXISTING IRON REBAR
NIR=NEW IRON REBAR


BARSCALE FOR REDUCTION

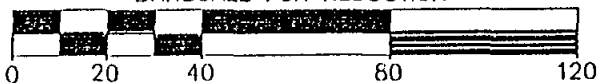

I HEREBY CERTIFY THAT, ON THE DATE SHOWN, THIS MAP IS CORRECT AND THAT THE BUILDINGS LIE WHOLLY ON THE LOT AND THAT THERE ARE NO ENCROACHMENTS OF OTHER BUILDINGS ON THE SAID LOT EXCEPT AS SHOWN.

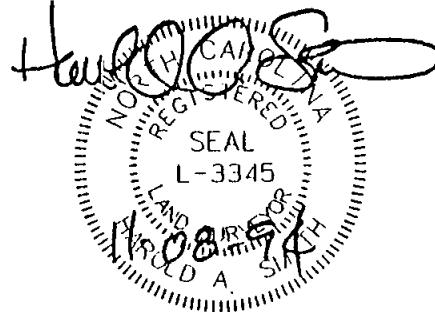

2229 LIZZARD LICK ROAD AS RECORDED IN BOOK OF MAPS 1982 PAGE 383 OF THE WAKE COUNTY REGISTER OF DEEDS.

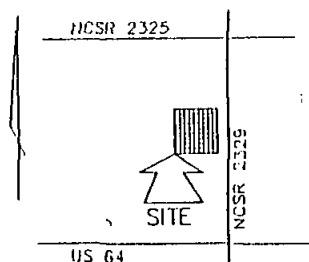

VICINITY MAP

A SURVEY FOR
**ROBERT HUGH SANDERS &
PATRICIA B. SANDERS**
ZEBULON, NORTH CAROLINA

HAROLD "TODD" SMITH

LAND SURVEYING L-3345
RALEIGH, N.C. (919) 954-1696

DATE : 11-08-94 SCALE : 1" = 40' F.B. S-36/45 DWG. NO. 94-663L PROJ. NO. 94-663