




4-BEDROOM PRESSURE MANIFOLD SYSTEM
LINES 1-6 0.3 LTAR 25% REDUCTION PRODUCT
4-BEDROOM PRESSURE MANIFOLD REPAIR
LINES 7,9-14 0.3 LTAR 25% REDUCTION PRODUCT

PARTIAL FOUNDATION DRAIN (SEE REQUEST FORM)

GRAPHIC SCALE
1" = 50'

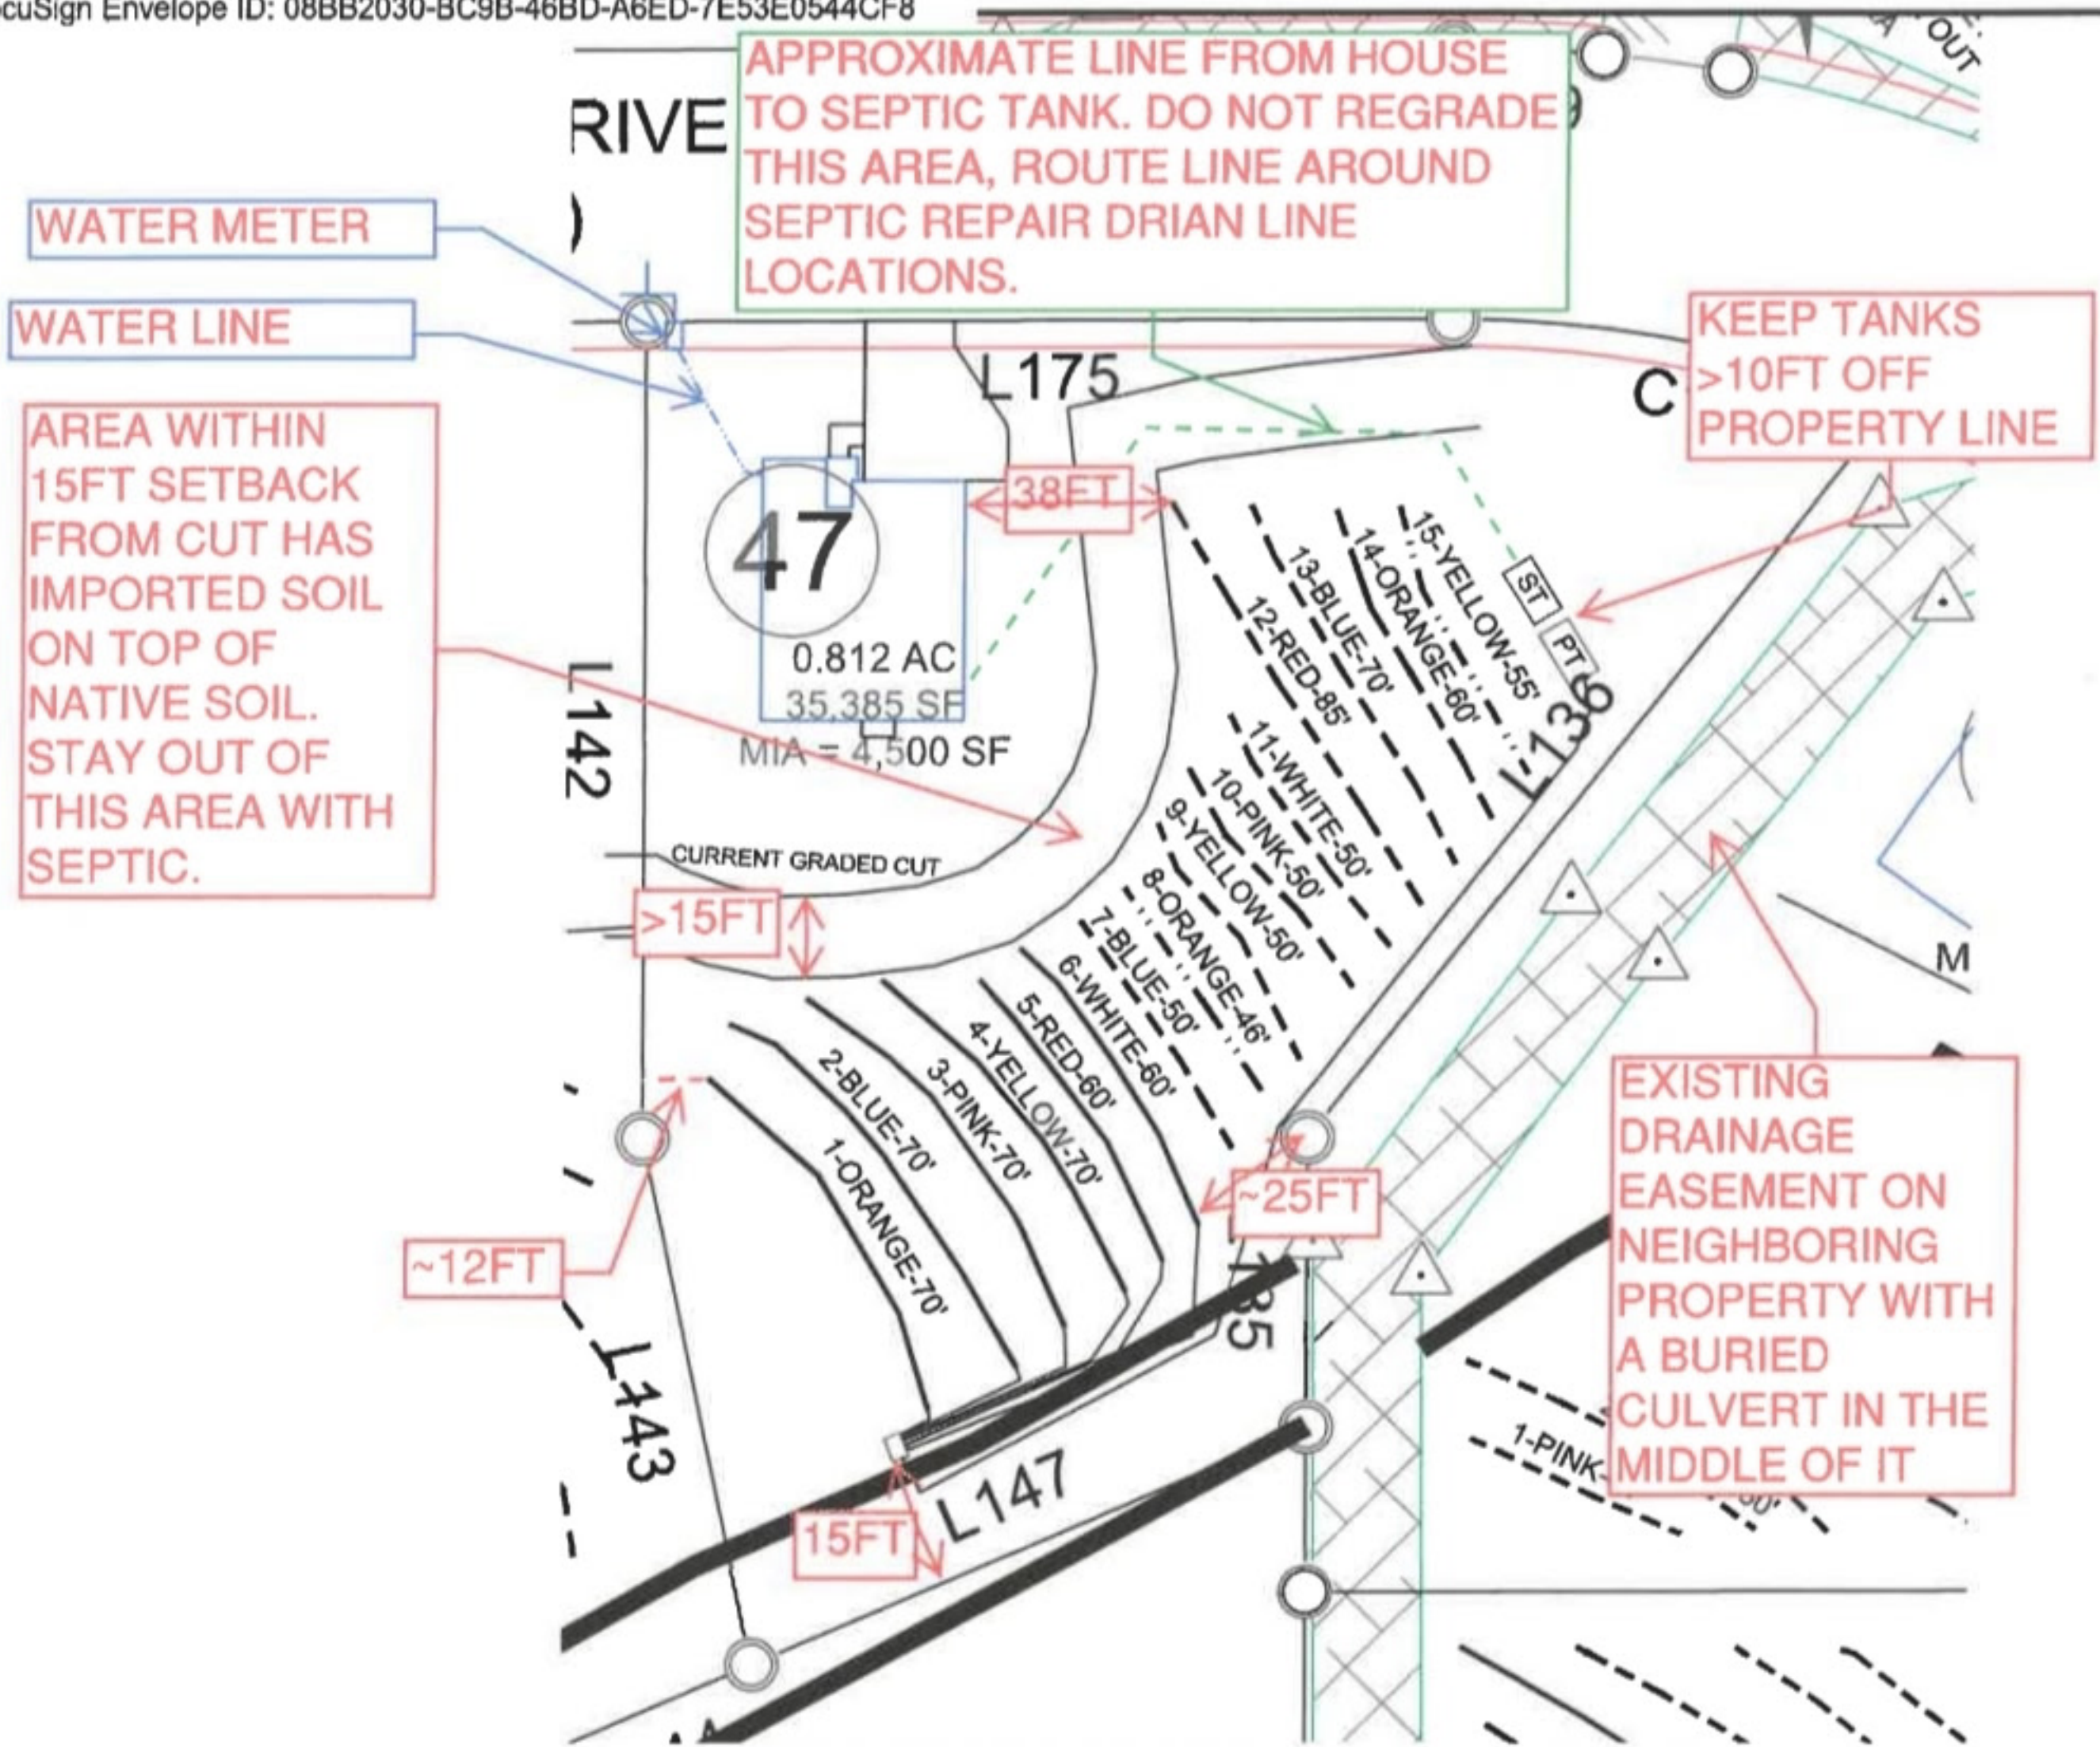

NOTES:

- 1) SITE DATA TO INCLUDE PROPERTY BOUNDARIES, STRUCTURE LOCATION, UTILITIES, ROADS, AND OTHER SITE FEATURES WERE PROVIDED BY THE SURVEYOR AND ARE SHOWN TO DISPLAY GENERAL SITE CONDITIONS.
- 2) ALL SEPTIC SYSTEM COMPONENTS TO INCLUDE TANKS, PUMPS, MANIFOLDS, AND SYSTEM AND REPAIR LINES HAVE BEEN GPS LOCATED BY SOIL AND ENVIRONMENTAL CONSULTANTS, PA. ALL LOCATIONS, ELEVATIONS, AND DIMENSIONS ARE APPROXIMATE AND AS SUCH NO SPECIFIC ACCURACY EITHER VERTICAL OR HORIZONTAL IS IMPLIED.
- 3) THIS MAP AND CORRESPONDING SITE EVALUATION IS NOT CONFORMANT TO THE ENGINEERED OPTION PERMIT (EOP) PROCESS OR LSS OPTION PERMIT PROCESS. ADDITIONAL SITE TESTING AND EVALUATIONS WILL BE REQUIRED TO UTILIZE THE EOP OR LSS OPTION PROCESS.
- 4) PROPERTY AND EASEMENT BOUNDARIES SHOWN ON THIS SITE SKETCH ARE APPROXIMATE AND ARE NOT INTENDED FOR LOCATING PROPERTY OR IDENTIFYING PROPERTY OR EASEMENT CORNERS. THIS IS NOT A SURVEY. 8-7-2023

LEGEND

-----	SYSTEM LINE
	REPAIR LINE
	UNUSED LINE
ST	SEPTIC TANK
PT	PUMP TANK