


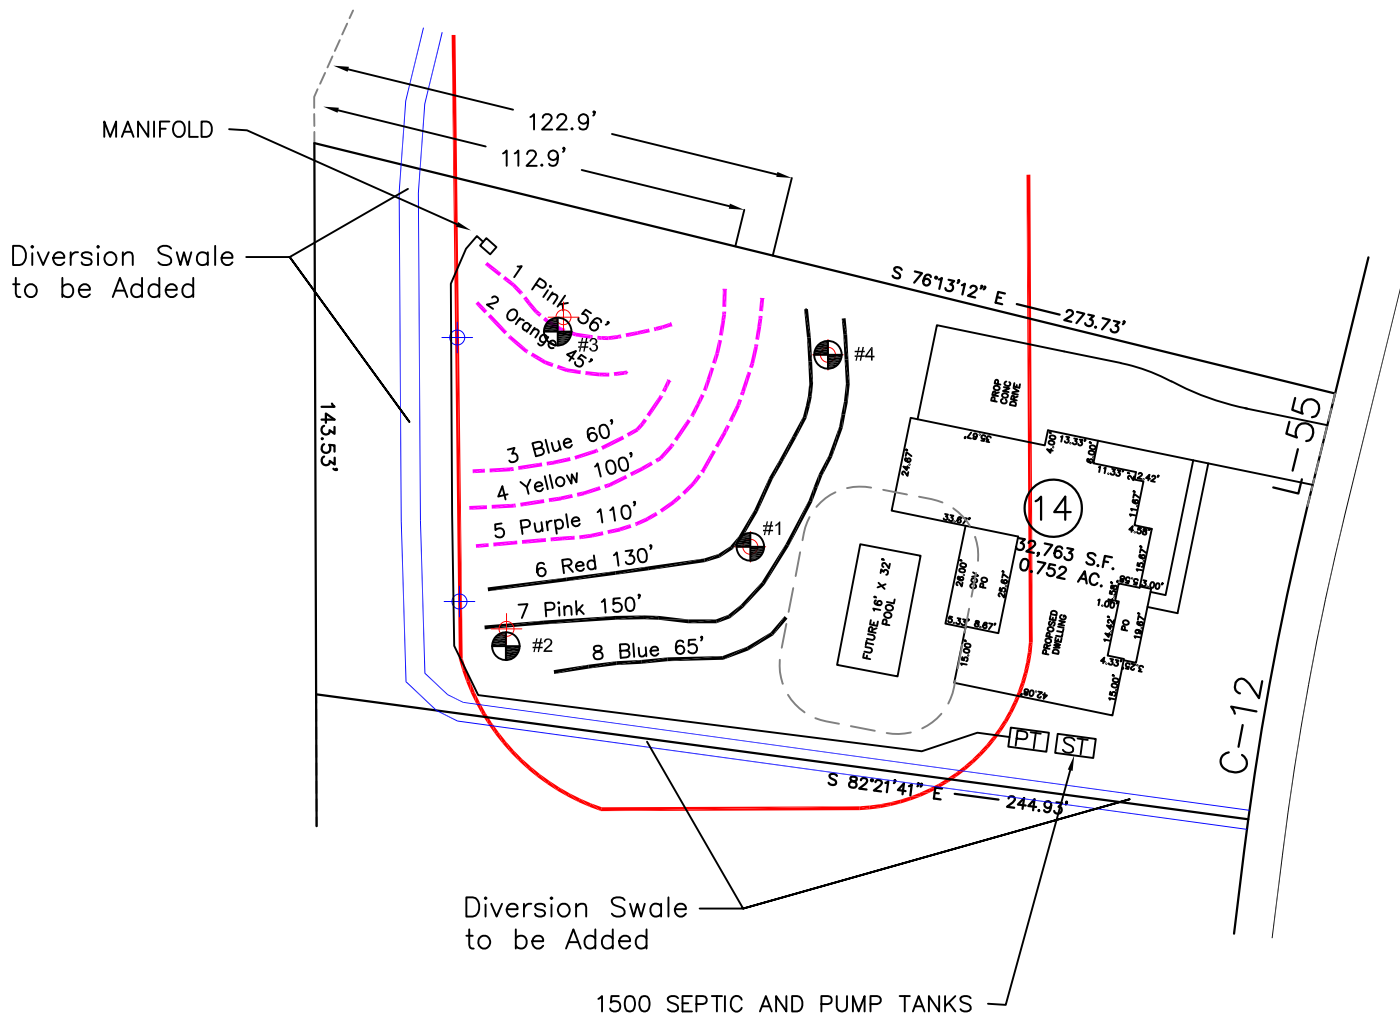

- *Keep tanks and drain lines 10' from property lines.
- *Not a survey.
- *Not a guarantee of a septic permit.
- *Keep supply lines >5' from property lines.
- *Some lines are flagged longer in the field than lengths indicate.
- *No grading septic area.
- *No adding soil within septic area
- *No rutting-up septic area
- *No cuts of >2' within 15' of septic areas

System: ---

Repair:

Repair:
#1

Initial System: Pressure Manifold
Lines: 1-5, (371')
Accepted Status System
0.325 Soil LTAR

Repair System: Pressure Manifold
Lines: 6-8, (345')
Accepted Status System
0.325 Soil LTAR

GRAPHIC SCALE
1" = 50'



Central Carolina Soil Consulting, PLLC
1900 South Main Street, Suite 110
Wake Forest, North Carolina 27587
Phone (919)569-6704 Fax (919)569-6703

4-Bedroom Septic Layout
Lot 14, Carriage Farm Subdivision
Wake County, North Carolina

Job#: 5209
Drawn By: MB
Date: 06/09/2025
Revision: