


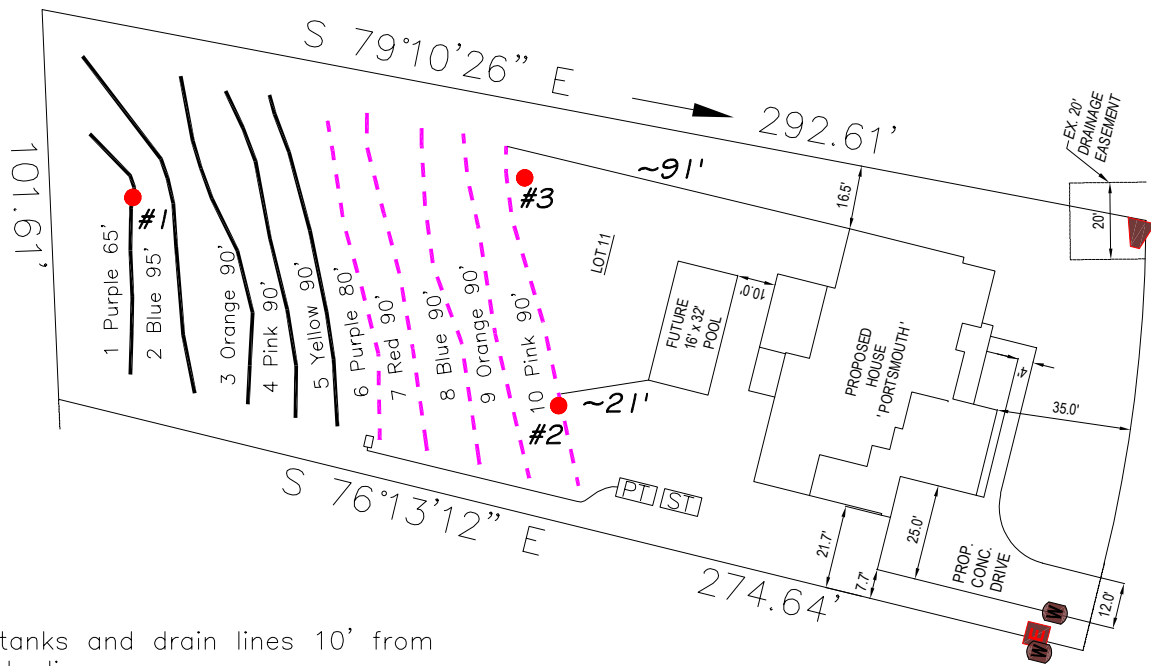

- *Keep tanks and drain lines 10' from property lines.
- *Not a survey.
- *Not a guarantee of a septic permit.
- *Keep supply lines >5' from property lines.
- *Some lines are flagged longer in the field than lengths indicate.
- *No grading septic area.

System:
Repair: —————

System: Pressure Manifold
Lines: 6–10, (440')
Accepted Status System
0.3 Soil LTAR
24" TB

Repair: Pressure Manifold
Lines: 1–5, (430')
Accepted Status System
0.3 Soil LTAR
24" TB

GRAPHIC SCALE
1" = 50'



Central Carolina Soil Consulting, PLLC
1900 South Main Street, Suite 110
Wake Forest, North Carolina 27587
Phone (919)569-6704 Fax (919)569-6703

4-Bedroom Septic Layout
Lot 11 Carriage Farms SD
Wake County, North Carolina

Job# : 5201
Drawn By : JH
Date : 5/5/25
Revision: