


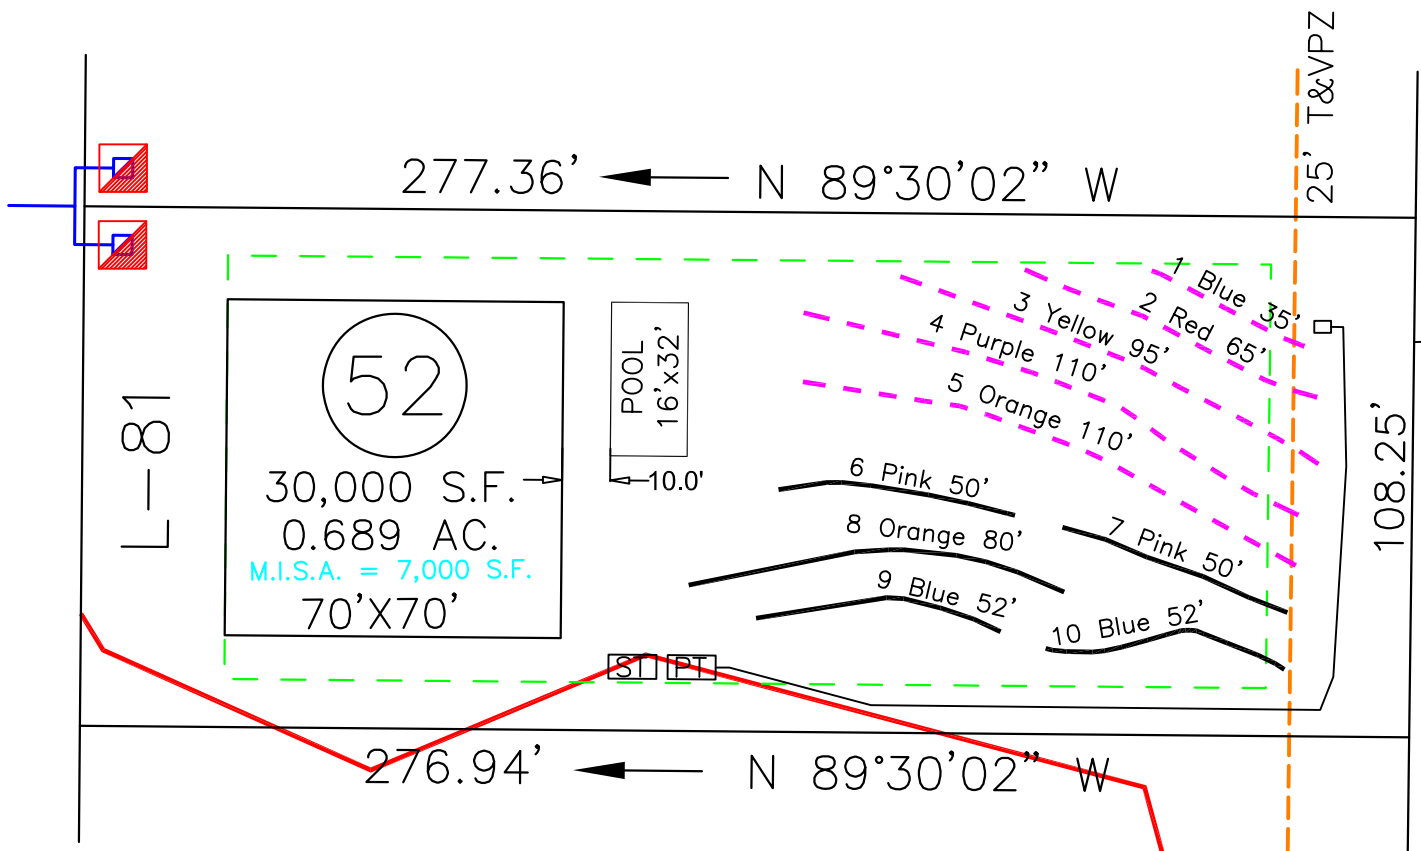

- *Keep tanks and drain lines 10' from property lines.
- *Not a survey.
- *Not a guarantee of a septic permit.
- *Keep supply lines >5' from property lines.
- *Some lines are flagged longer in the field than lengths indicate.
- *No grading septic area.
- *No adding soil within septic area
- *No rutting-up septic area
- *No cuts of >2' within 15' of septic areas

System: ---
Repair: ---

Initial System: Pressure Manifold
Lines: 1-5, (415')
Accepted Status System
0.3 Soil LTAR

Repair System: Pressure Manifold
Lines: 6-10, (284')
T&J Panel Block System (horizontal)
0.3 Soil LTAR

GRAPHIC SCALE
1" = 40'



Central Carolina Soil Consulting, PLLC
1900 South Main Street, Suite 110
Wake Forest, North Carolina 27587
Phone (919)569-6704 Fax (919)569-6703

4-Bedroom Septic Layout
Lot 52, Carriage Farm Subdivision
Wake County, North Carolina

Job#: 3778
Drawn By: JR
Date: 08/18/2024
Revision: