

V-900



VANCE COUNTY, N.C.
FILED FOR RECORD
98 DEC -1 PM 3:27
CYRILIA S. ABBOTT
REGISTER OF DEEDS

LEGEND


- IPF IRON PIN FOUND
- IPS IRON PIN SET
- PKF P.K. NAIL FOUND
- PKS P.K. NAIL SET
- RRSS RAILROAD SPIKE SET
- RRSF RAILROAD SPIKE FND.
- CMF CONCRETE MON. FOUND
- CMS CONCRETE MON. SET
- CR/WMF CONC. R/W MON. FND.
- CR/WMS CONC. R/W MON. SET
- SF STONE FOUND
- AF AXLE FOUND
- TP TRAVERSE POINT
- CP COMPUTED POINT
- UP UTILITY POLE
- A ARC LENGTH
- PC POINT OF CURVE
- PT POINT OF TANGENT
- POC POINT ON CURVE
- CL CENTERLINE
- NF NAIL FOUND
- G GAS MAIN
- S STORM SEWER
- SS SAN. SEWER
- E ELECTRIC LINES
- C CABLE TV
- W WATER MAIN
- R/W RIGHT OF WAY

CERTIFICATE OF EXCEPTION:
I, Mark E. Wacker, CERTIFY THAT THIS PLAT QUALIFIES AS AN EXCEPTION
TO THE PROVISIONS OF THE CITY OF HENDERSON'S SUBDIVISION REGULATIONS
STATED IN SECTION 2.1.
Mark E. Wacker
PLANNING AND COMMUNITY DEVELOPMENT DIRECTOR/DESIGNEE
DATE: 11/19/98

THIS IS TO CERTIFY THAT Mark E. Wacker, PLANNING AND COMMUNITY DEVELOPMENT
DIRECTOR/DESIGNEE, PERSONALLY APPEARED BEFORE ME THIS DAY AND ACKNOWLEDGED THE
EXECUTION OF THE FOREGOING CERTIFICATION. WITNESSED MY HAND AND OFFICIAL SEAL
THIS THE 4th DAY OF Nov, 1998
MY COMMISSION EXPIRES: 4/29/2002 James E. Wetz

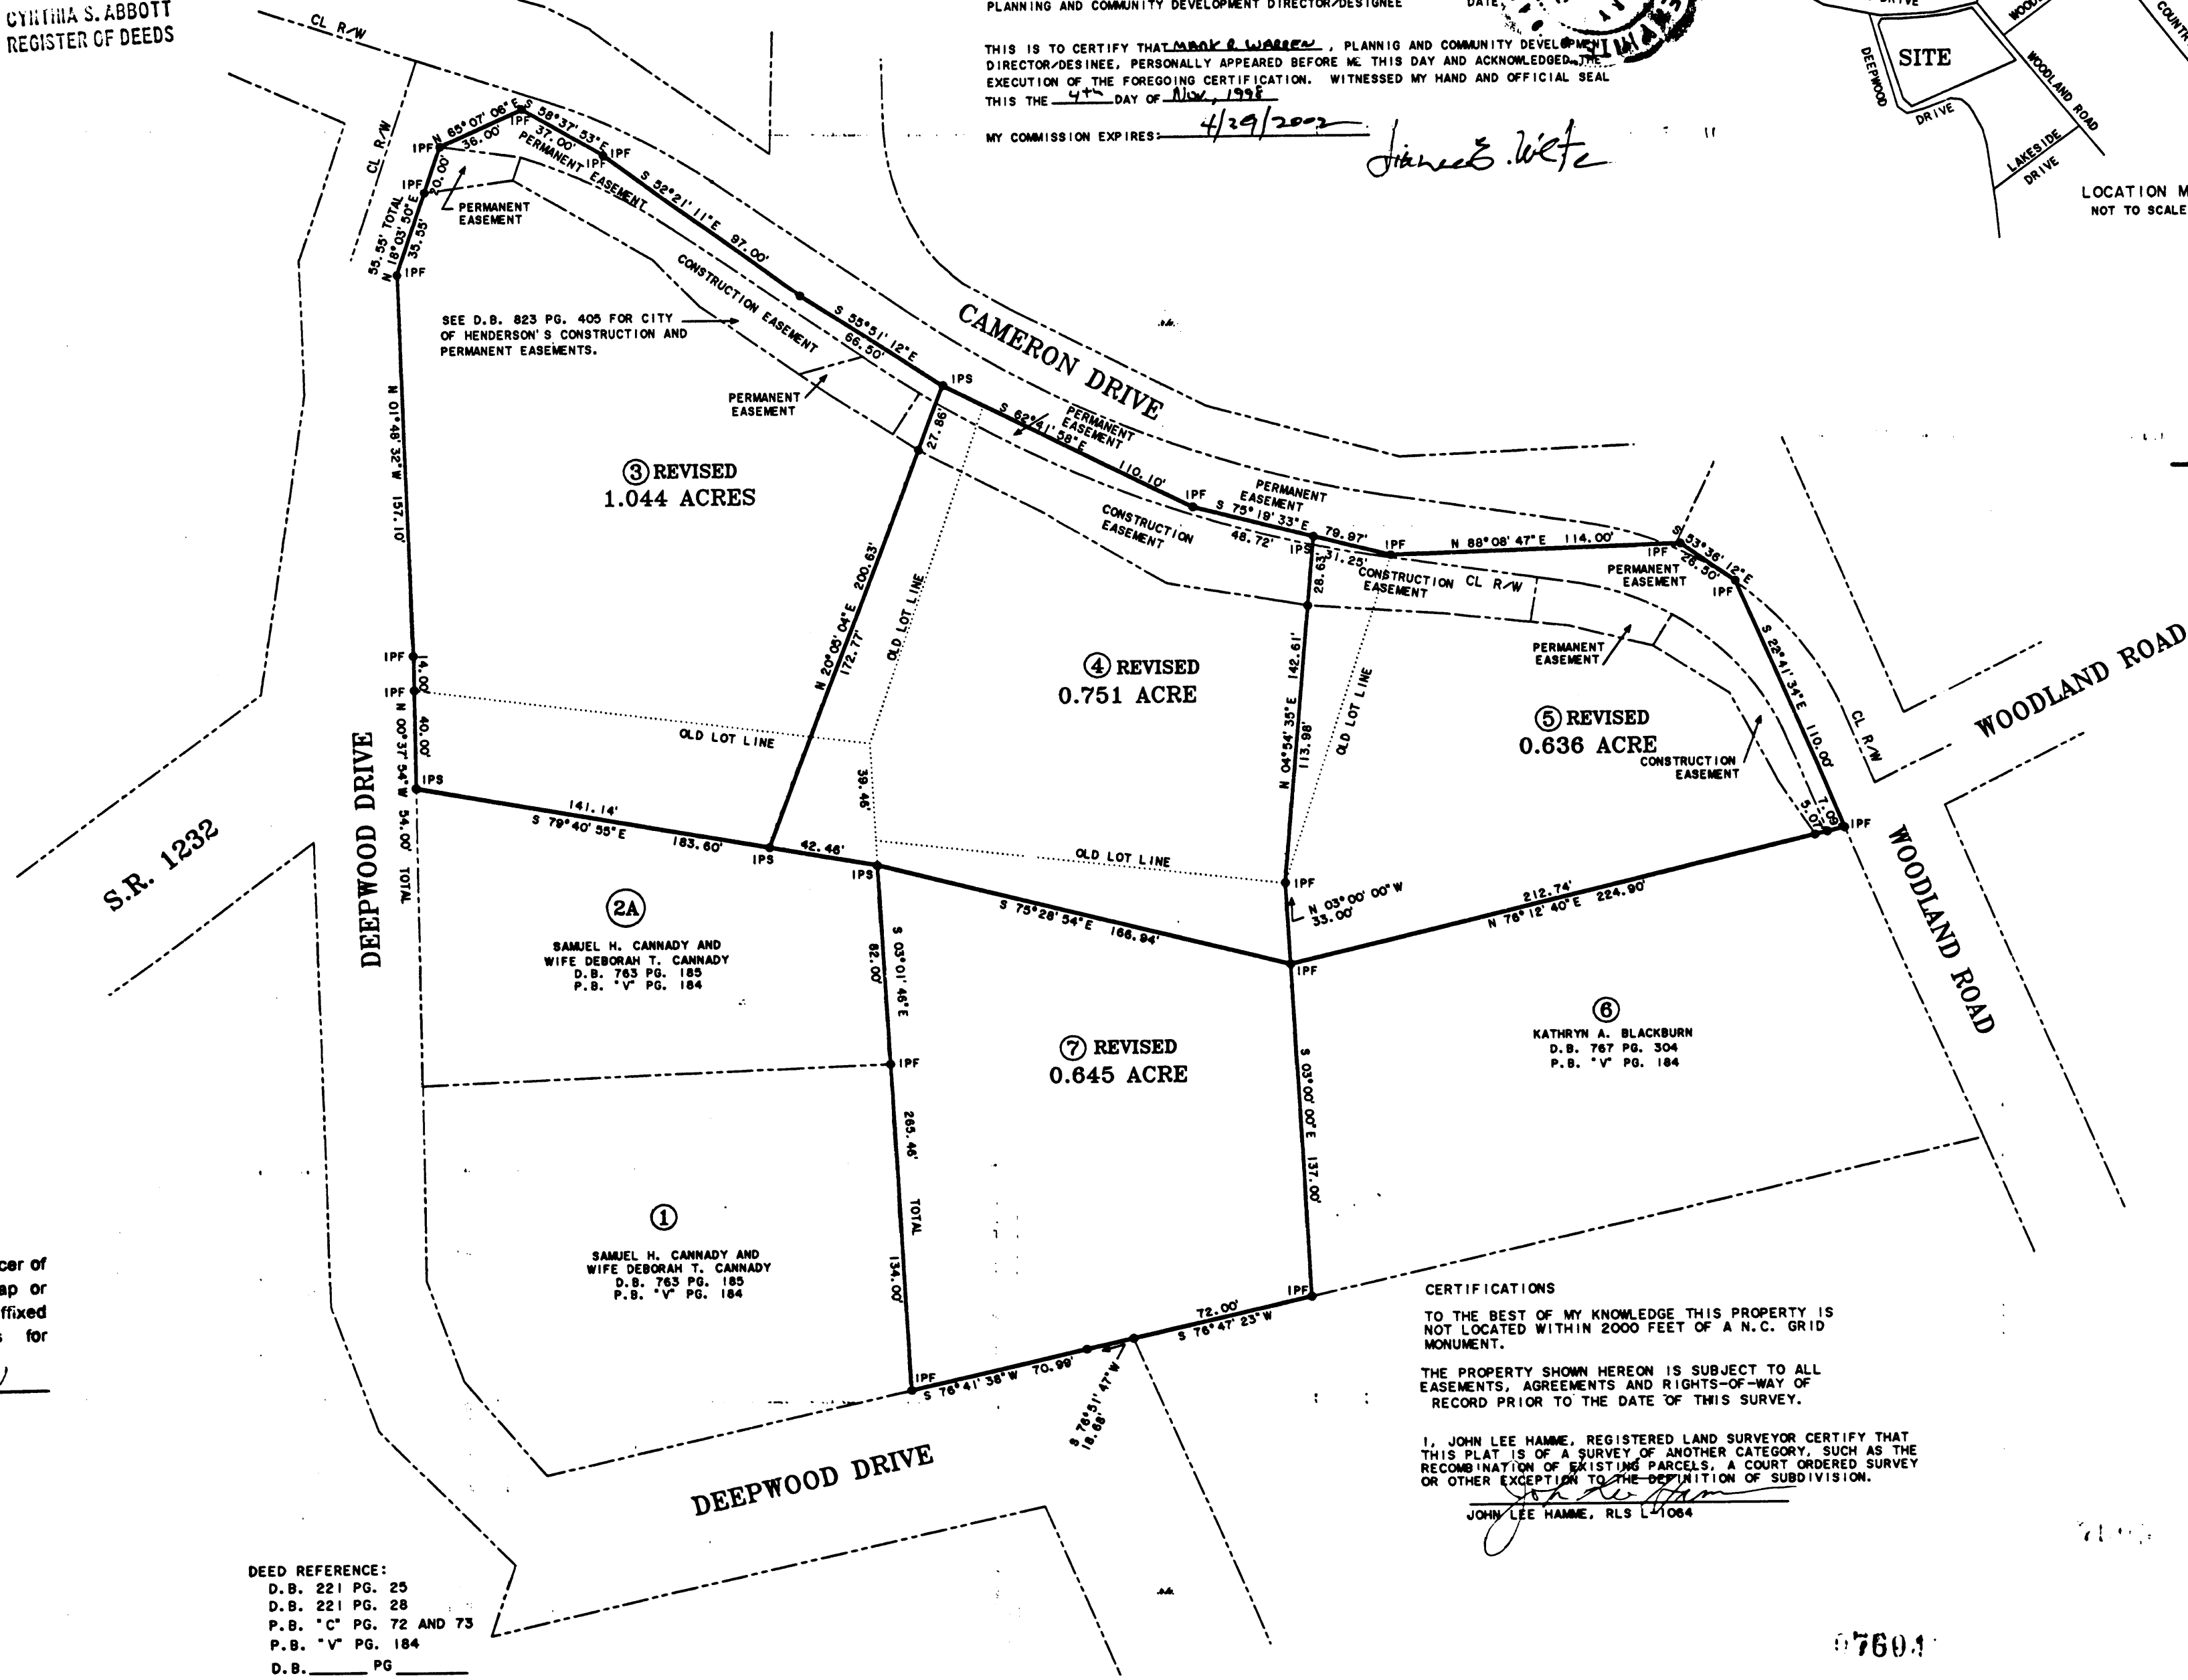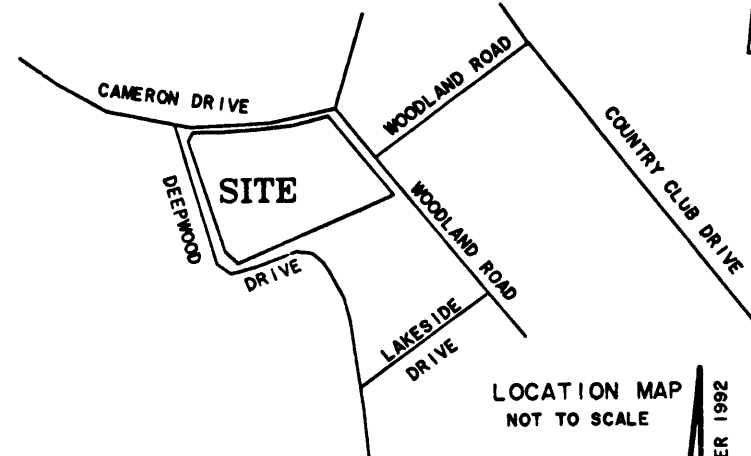


State of North Carolina
County of Vance
San Jones Review Officer of
Vance County, certify that the map or
plat to which this certification is affixed
meets all statutory requirements for
recording.
S. D. Jones
Recorder
Date: 12-1-98

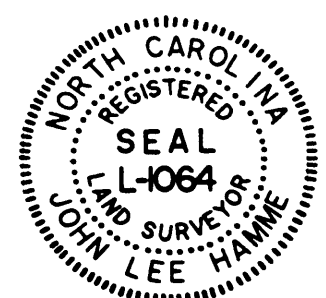

DEED REFERENCE:
D.B. 221 PG. 25
D.B. 221 PG. 28
P.B. "C" PG. 72 AND 73
P.B. "V" PG. 184
D.B. _____ PG. _____

CERTIFICATIONS
TO THE BEST OF MY KNOWLEDGE THIS PROPERTY IS
NOT LOCATED WITHIN 2000 FEET OF A N.C. GRID
MONUMENT.
THE PROPERTY SHOWN HEREON IS SUBJECT TO ALL
EASEMENTS, AGREEMENTS AND RIGHTS-OF-WAY OF
RECORD PRIOR TO THE DATE OF THIS SURVEY.
I, JOHN LEE HAMME, REGISTERED LAND SURVEYOR CERTIFY THAT
THIS PLAT IS OF A SURVEY OF ANOTHER CATEGORY, SUCH AS THE
RECOMBINATION OF EXISTING PARCELS, A COURT ORDERED SURVEY
OR OTHER EXCEPTION TO THE DEFINITION OF SUBDIVISION.
John Lee Hamme
JOHN LEE HAMME, RLS L-1064

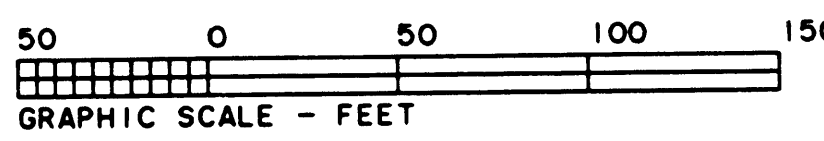

I, JOHN LEE HAMME, CERTIFY THAT THIS PLAT WAS DRAWN UNDER MY SUPERVISION
FROM AN ACTUAL SURVEY MADE UNDER MY SUPERVISION (DEED DESCRIPTION
RECORDED IN BOOK _____ PAGE _____ OR SEE ABOVE): THAT
THE RATIO OF PRECISION AS CALCULATED IS 1: 11,800; THAT THE PLAT
WAS PREPARED IN ACCORDANCE WITH G.S. 89C-26. WITNESS MY
ORIGINAL SIGNATURE, REGISTRATION NUMBER AND SEAL THIS 17th DAY
OF JUNE, 1998 A.D. 1998
John Lee Hamme
SURVEYOR
REGISTRATION NUMBER L-1064

JOHN LEE HAMME
CIVIL ENGINEER AND LAND SURVEYOR
151 BELLE STREET
HENDERSON, N.C. 27536
919/492-6870
PREPARED BY _____ CK. BY _____
DATE JUNE 17, 1998 WK. SHEET _____
SCALE 1 INCH = 50 FEET FILE 70017A 90

PROPERTY OWNED BY
JESSIE ROSE HARVIN (WIDOW)
CITY OF HENDERSON
HENDERSON TOWNSHIP - VANCE COUNTY, N.C.

U-2-016