


Curve No.	Delta	Radius	Arc	Chord	Chord Bearing
1	74° 58' 00"	469.30'	614.04'	571.17'	N89°59'27"E
2	31° 03' 27"	411.74'	223.19'	220.46'	S68°03'17"E
3	175° 31' 07"	400.00'	225.35'	799.39'	S04°10'33"W
4	21° 00' 00"	1185.00'	434.32'	431.90'	N85°05'00"E


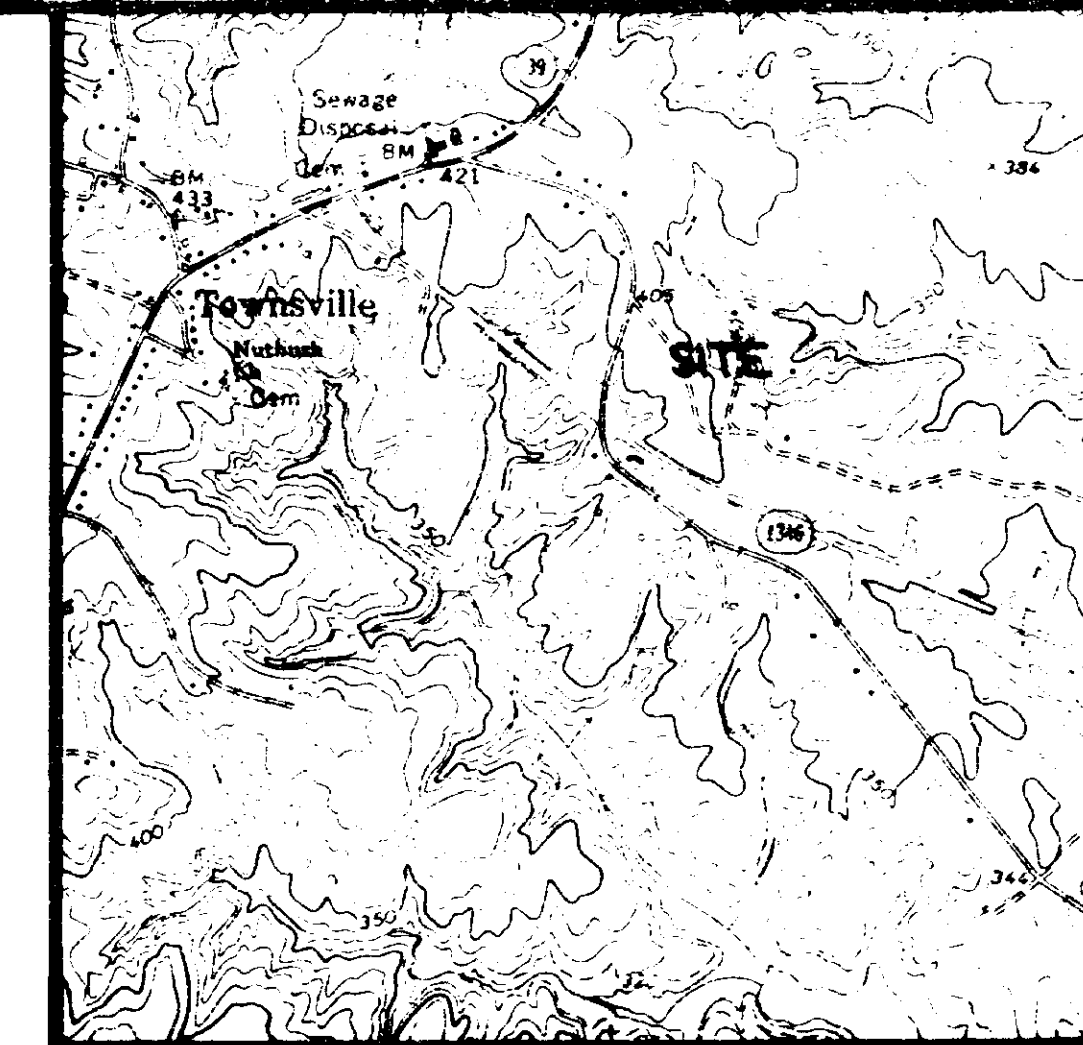


VICINITY MAP

CERTIFICATION

I, James M. Smith, do hereby certify that this map was drawn by me from an actual field survey made under my direction and supervision; that the projection of closure as computed from latitudes and departures is 1.22' 22.22"; that the boundary not actually surveyed this date is a sketch as shown here and plotted from reference notes hereon; that this plot was prepared in accordance with G.S. 47-30 as amended. Witness my signature, and seal of registration number 186, dated July 2, 1985 A.D.

James M. Smith
Registered Land Surveyor L-2524

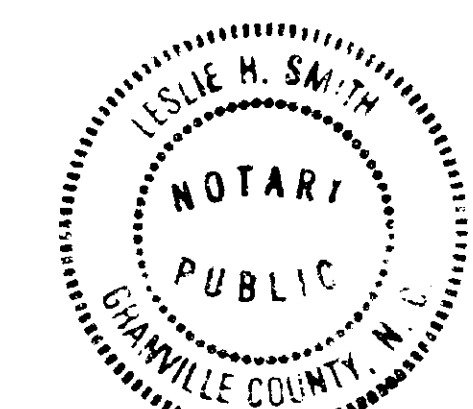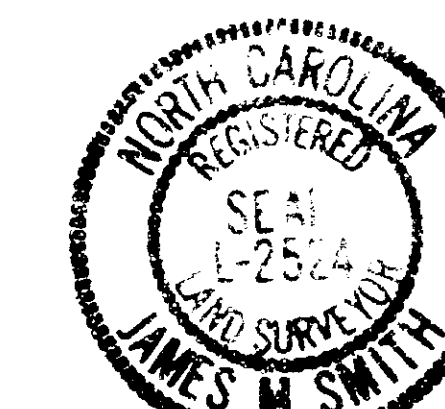

NORTH CAROLINA, GRANVILLE COUNTY:

I, a Notary Public of the County and State aforesaid, do hereby certify that *James M. Smith* is a Registered Land Surveyor, duly qualified under the laws of the State of North Carolina, and that he is the author of the foregoing instrument, signed by him and attested by me this 12th day of June, 1985 A.D.

James M. Smith
Notary Public
By Commission expiring June 19, 1988

REFERENCES

DEED BOOK 472, PAGE 86

NOTES


- This map is subject to any and all easements, agreements or right-of-ways of record prior to the date of this map.
- All areas shown were computed by the coordinate method.
- All roads shown are "unimproved" as provided for the highest, grades and ranges of lot owners are not indicated by the N.C. Dept. of Transportation.
- There is reserved in the intersection of all roads shown an easement for right-of-way, the size of which to be determined by the N.C. D.O.T.
- All private road right-of-ways are 50' in width, all of the road are 50'.
- All lot areas are shown in acres and tenths.
- The line set at 10' offset and points of corners.

REVISIONS

- 3-12-86 - Revisions to recreation lot
- 5-26-93 - Deletion of Lots 93,94,95,96,97 and proposed Recreation Area.
- Addition of street names.

- James M. Smith, P.L.S., certify to one or more of the following as indicated here, in a survey that creates a subdivision of land within the area of a county or municipality that has an ordinance that requires periodic of land.
- That this plot is of a survey that is located in such a portion of a county or municipality that is unincorporated as to an ordinance that requires periodic of land.
- That this plot is of a survey of an existing parcel or parcels of land.
- That this plot is of a survey of another category, such as a reestablishment of existing parcels, a reconstructed survey or other category of the definition of subdivisions.

James M. Smith

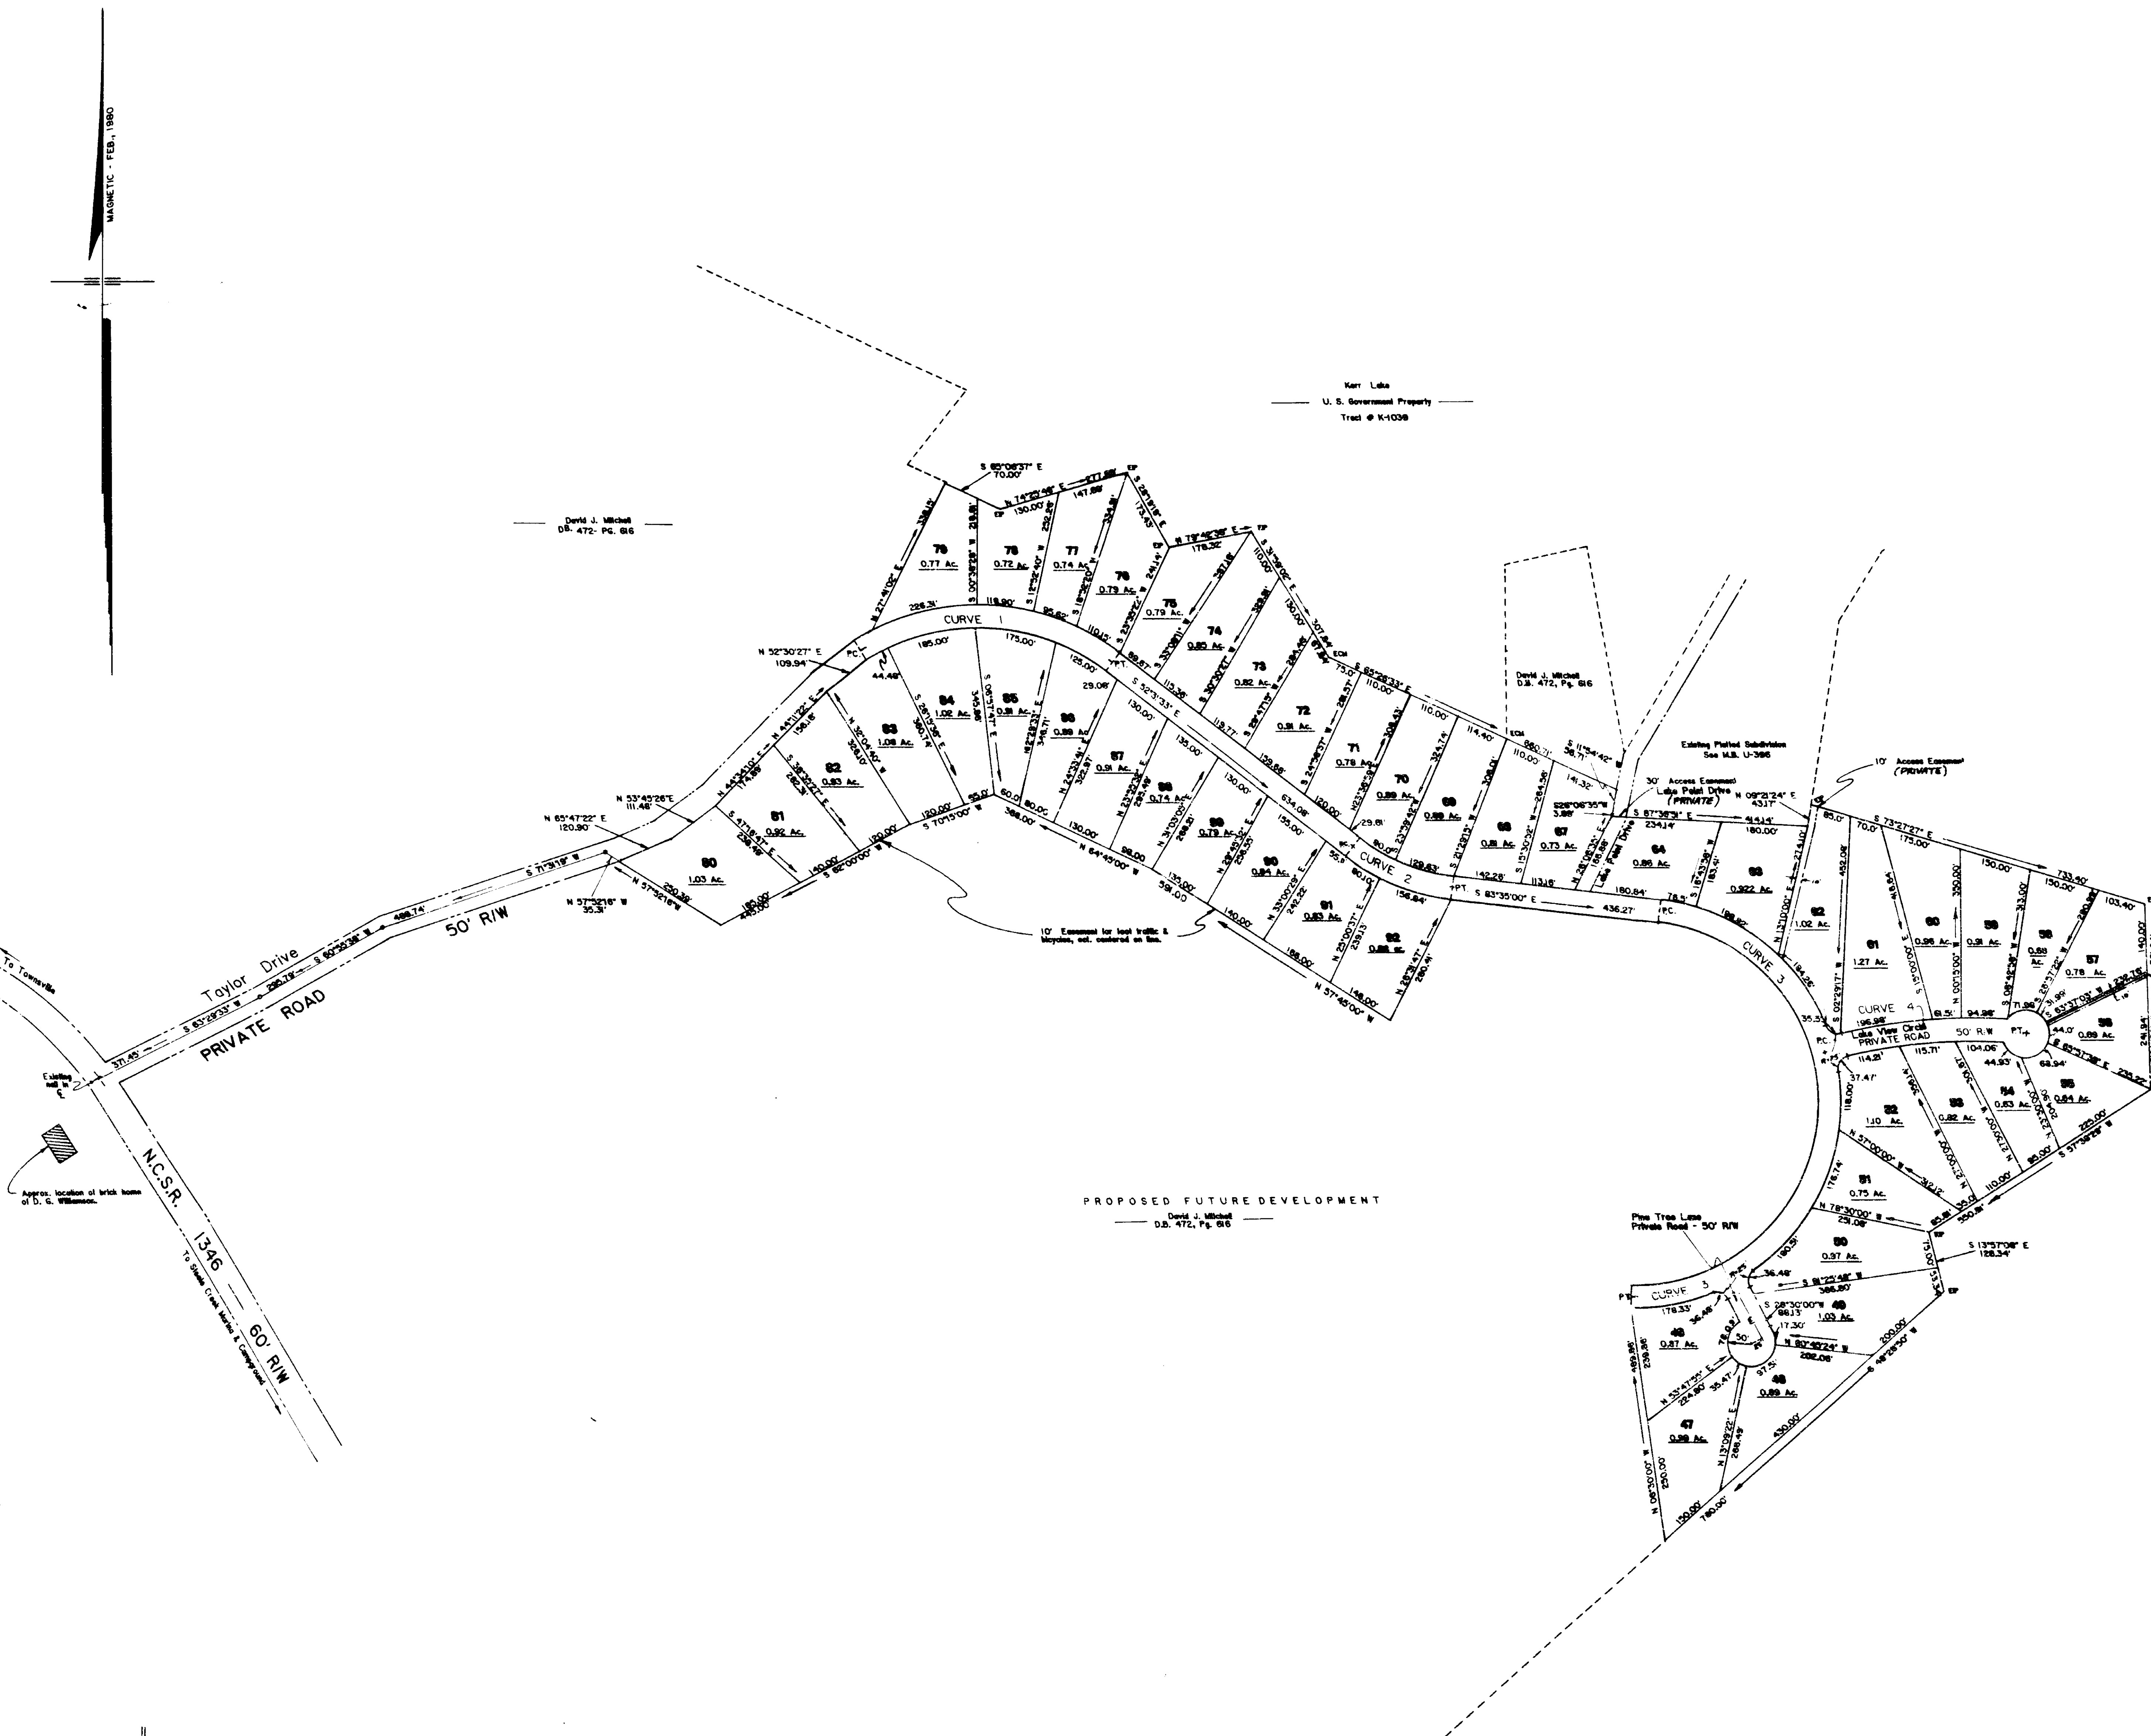


Map Of

Taylor's Pointe

TOWNVILLE TOWNSHIP VANCE COUNTY NORTH CAROLINA

Scale: 1" = 200' Date: May 24, 1985 File No.: 085-142

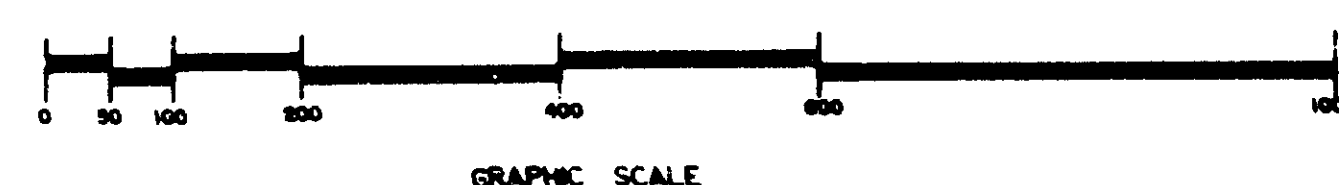

STATE OF NORTH CAROLINA, VANCE COUNTY
The foregoing certificate of *James M. Smith* Notary Public of *Granville County, N.C.*
is hereby certified to be correct. This instrument was presented for registration and recorded in this office in Book *V*, Page *152*.
This *7* day of *June*, 1985, at *9:40 o'clock* A.M.
SARAH M. HALE, REGISTER OF DEEDS
By: *Cathy Kline* Deputy

PRECISION SURVEYS, Inc.
127 Old Warehouse Square
Oxford, North Carolina 27565
(919) 853-1365