


JOEL T. CHEATHAM

JOEL T. CHEATHAM

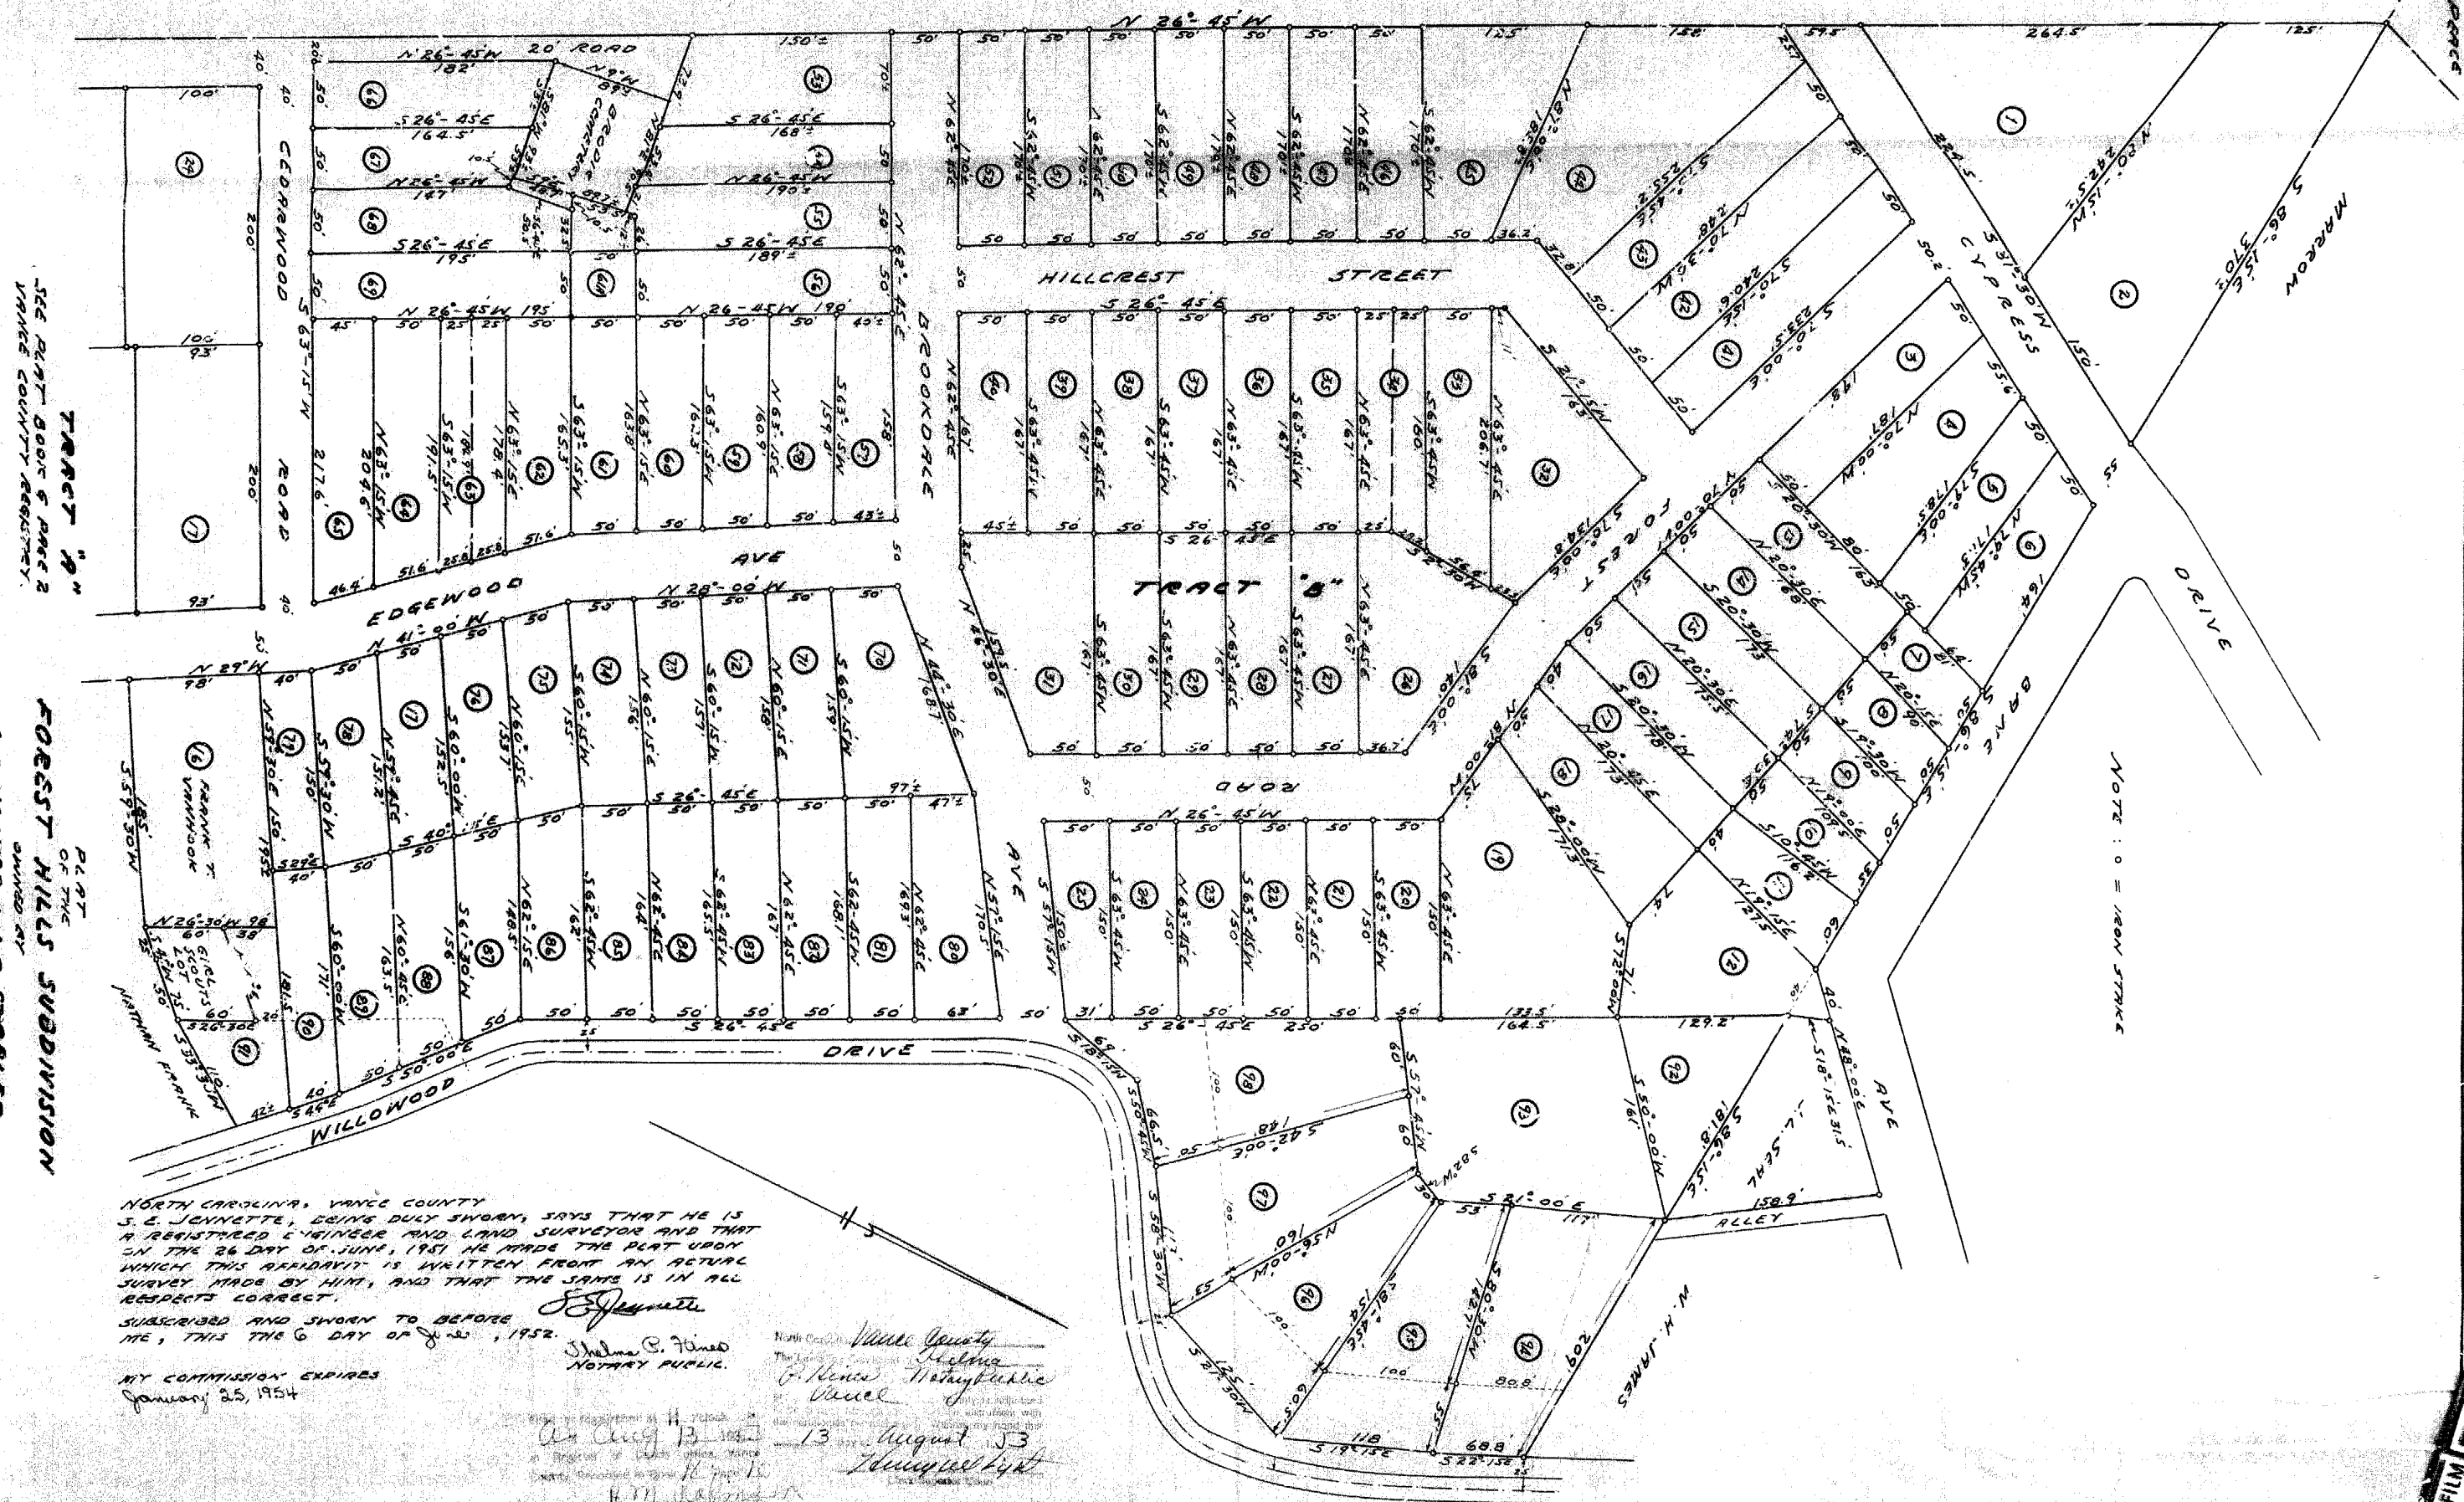

TRACT "A"
SEE PLAT BOOK 6 PAGE 2
VANCE COUNTY REGISTRY.

PLAT
OF THE
FOREST HILLS SUBDIVISION
A. C. HODGE & J. C. STODOLSKA
HENDERSON, N.C.
SCALE: 1" = 60'
JUNE 26, 1951
SWORN, SUBSCRIBED AND MADE BY
J. E. JENNETTE, ENGINEER

NOTE: 0 = IRON STAKE

NORTH CAROLINA, VANCE COUNTY
J. E. JENNETTE, BEING DULY SWORN, SAYS THAT HE IS
A REGISTERED ENGINEER AND LAND SURVEYOR AND THAT
ON THE 26 DAY OF JUNE, 1951 HE MADE THE PLAT UPON
WHICH THIS AFFIDAVIT IS WRITTEN FROM AN ACTUAL
SURVEY MADE BY HIM, AND THAT THE SAME IS IN ALL
RESPECTS CORRECT.

SUBSCRIBED AND SWORN TO BEFORE
ME, THIS THE 6 DAY OF JUNE, 1952.

MY COMMISSION EXPIRES
January 25, 1954

Shelma G. Hines
NOTARY PUBLIC

North Carolina, Vance County
The Land and Surveyors
J. E. JENNETTE
Vance

As Aug 13 1953
13 August 53
H. M. HAYNES