




STATE OF NORTH CAROLINA, VANCE COUNTY.
 I, the foregoing certification of Robert G. Williams, Notary
Public of Franklin County, N.C.
 is certified to be correct. This instrument was presented for registration
 on this 19 day of April, 1978 at 9:45 o'clock A. M.
 by SARA H. HALE, REGISTER OF DEEDS
DEPUTY OF REGISTER OF DEEDS

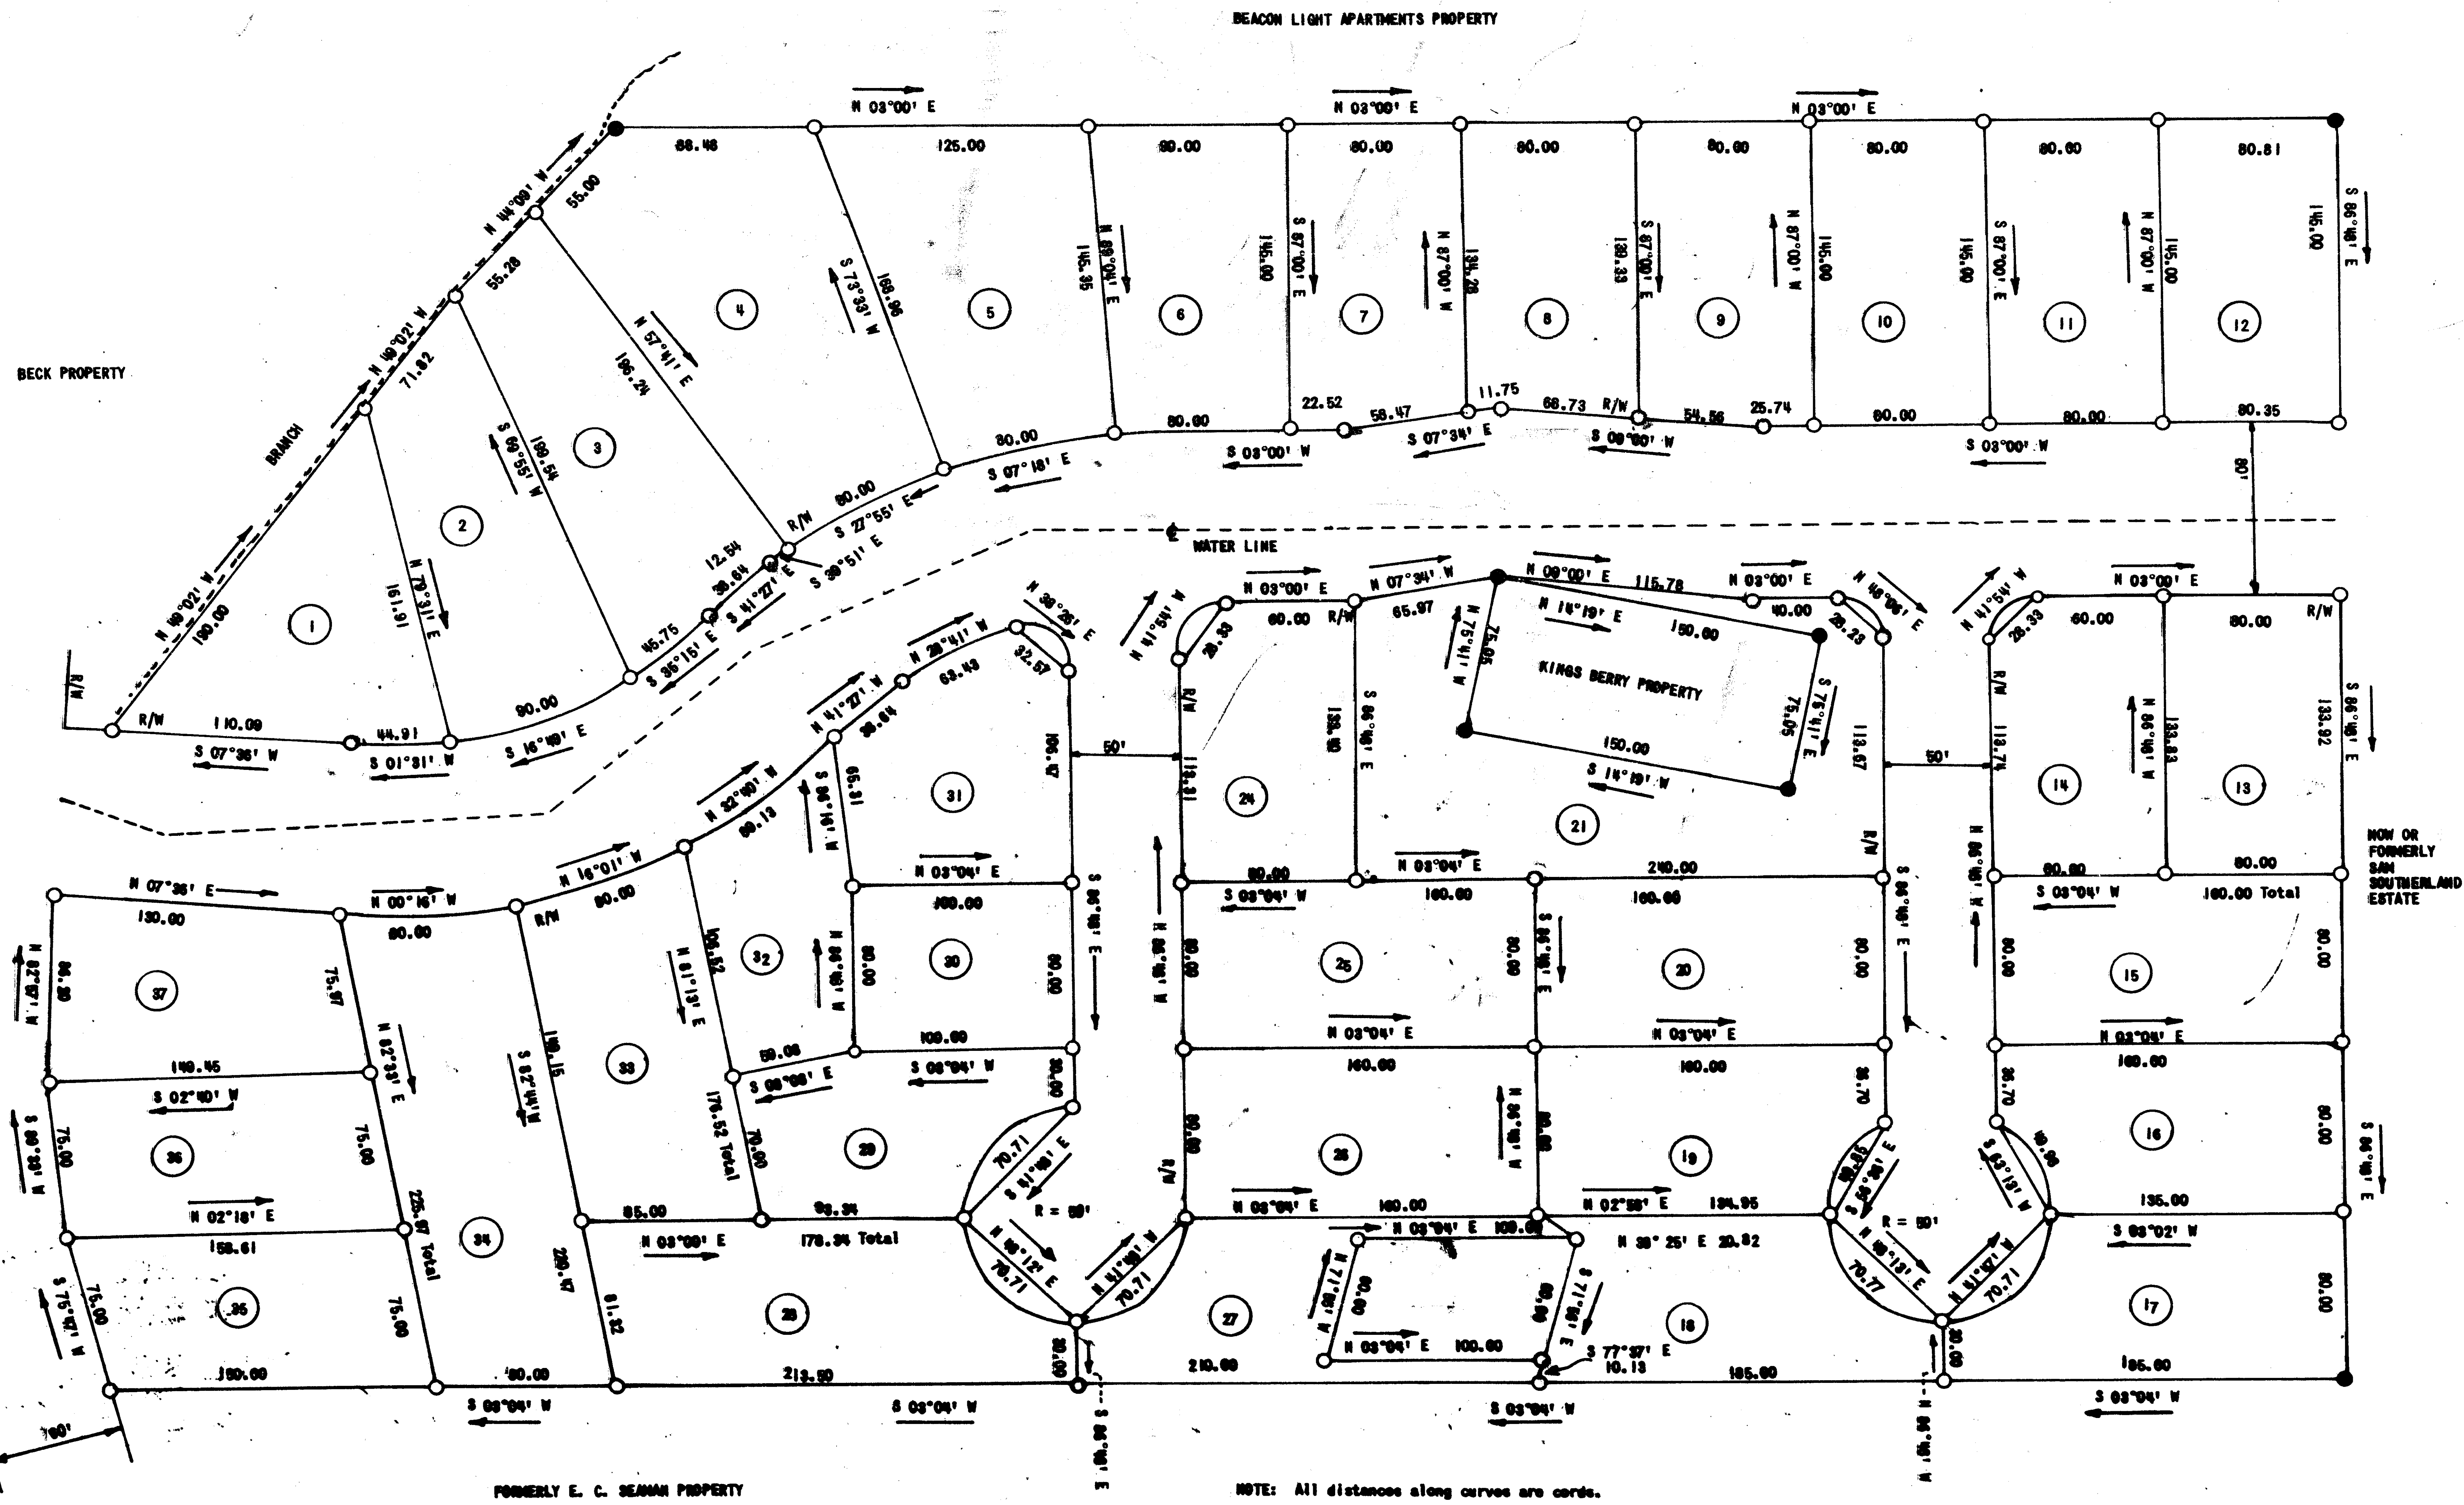

LEGEND
 ● existing iron pipe (control)
 ○ new iron pipe



I, ROBERT G. WILLIAMS, certify that under my direction and supervision this map was drawn from an actual field survey; that the error of closure of the survey as calculated by latitudes and departures is 1:5,000; that this map was prepared in accordance with G. S. 47-30 as amended.
 Witness my hand and seal this 31 day of March, 1978.
Robert G. Williams
 Notary Public
 My commission expires 12-18-82.

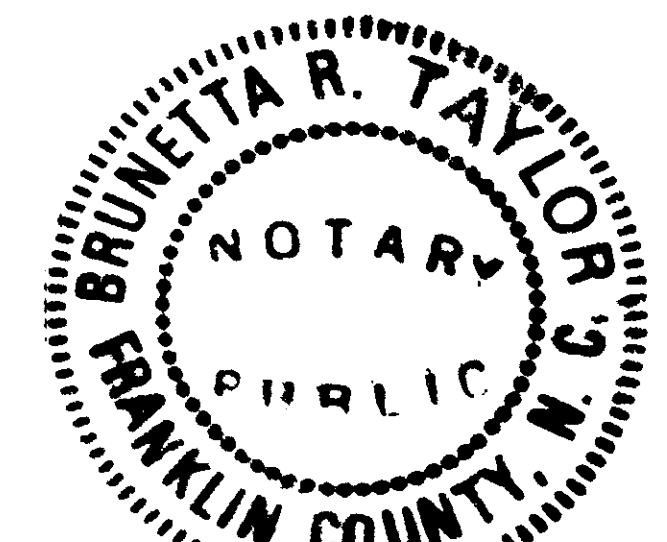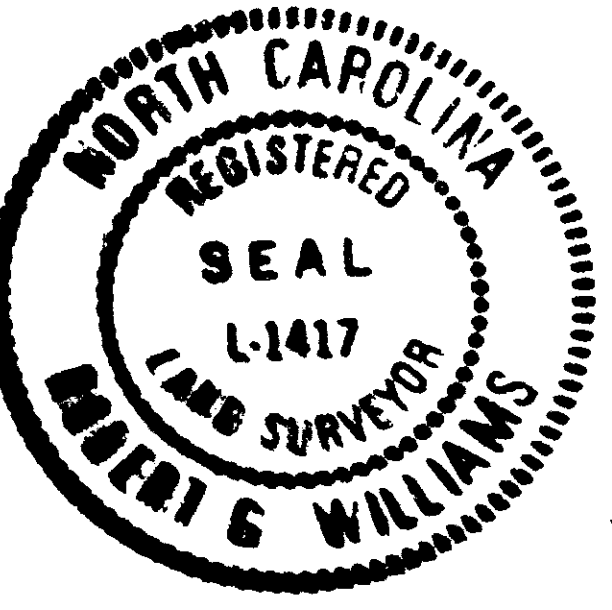

PROPERTY SURVEY FOR
REESE & CLAYTON
CITY OF HENDERSON
VANCE COUNTY,
NORTH CAROLINA

MULLEN, WILLIAMS & PEARCE, PA
 REGISTERED LAND SURVEYORS
 ZEBULON, NORTH CAROLINA

DRAWN BY: RGW & THW
 CHECKED BY: RGW
 DATE: 3-31-78
 SCALE: 1" = 60'

46-8-94