
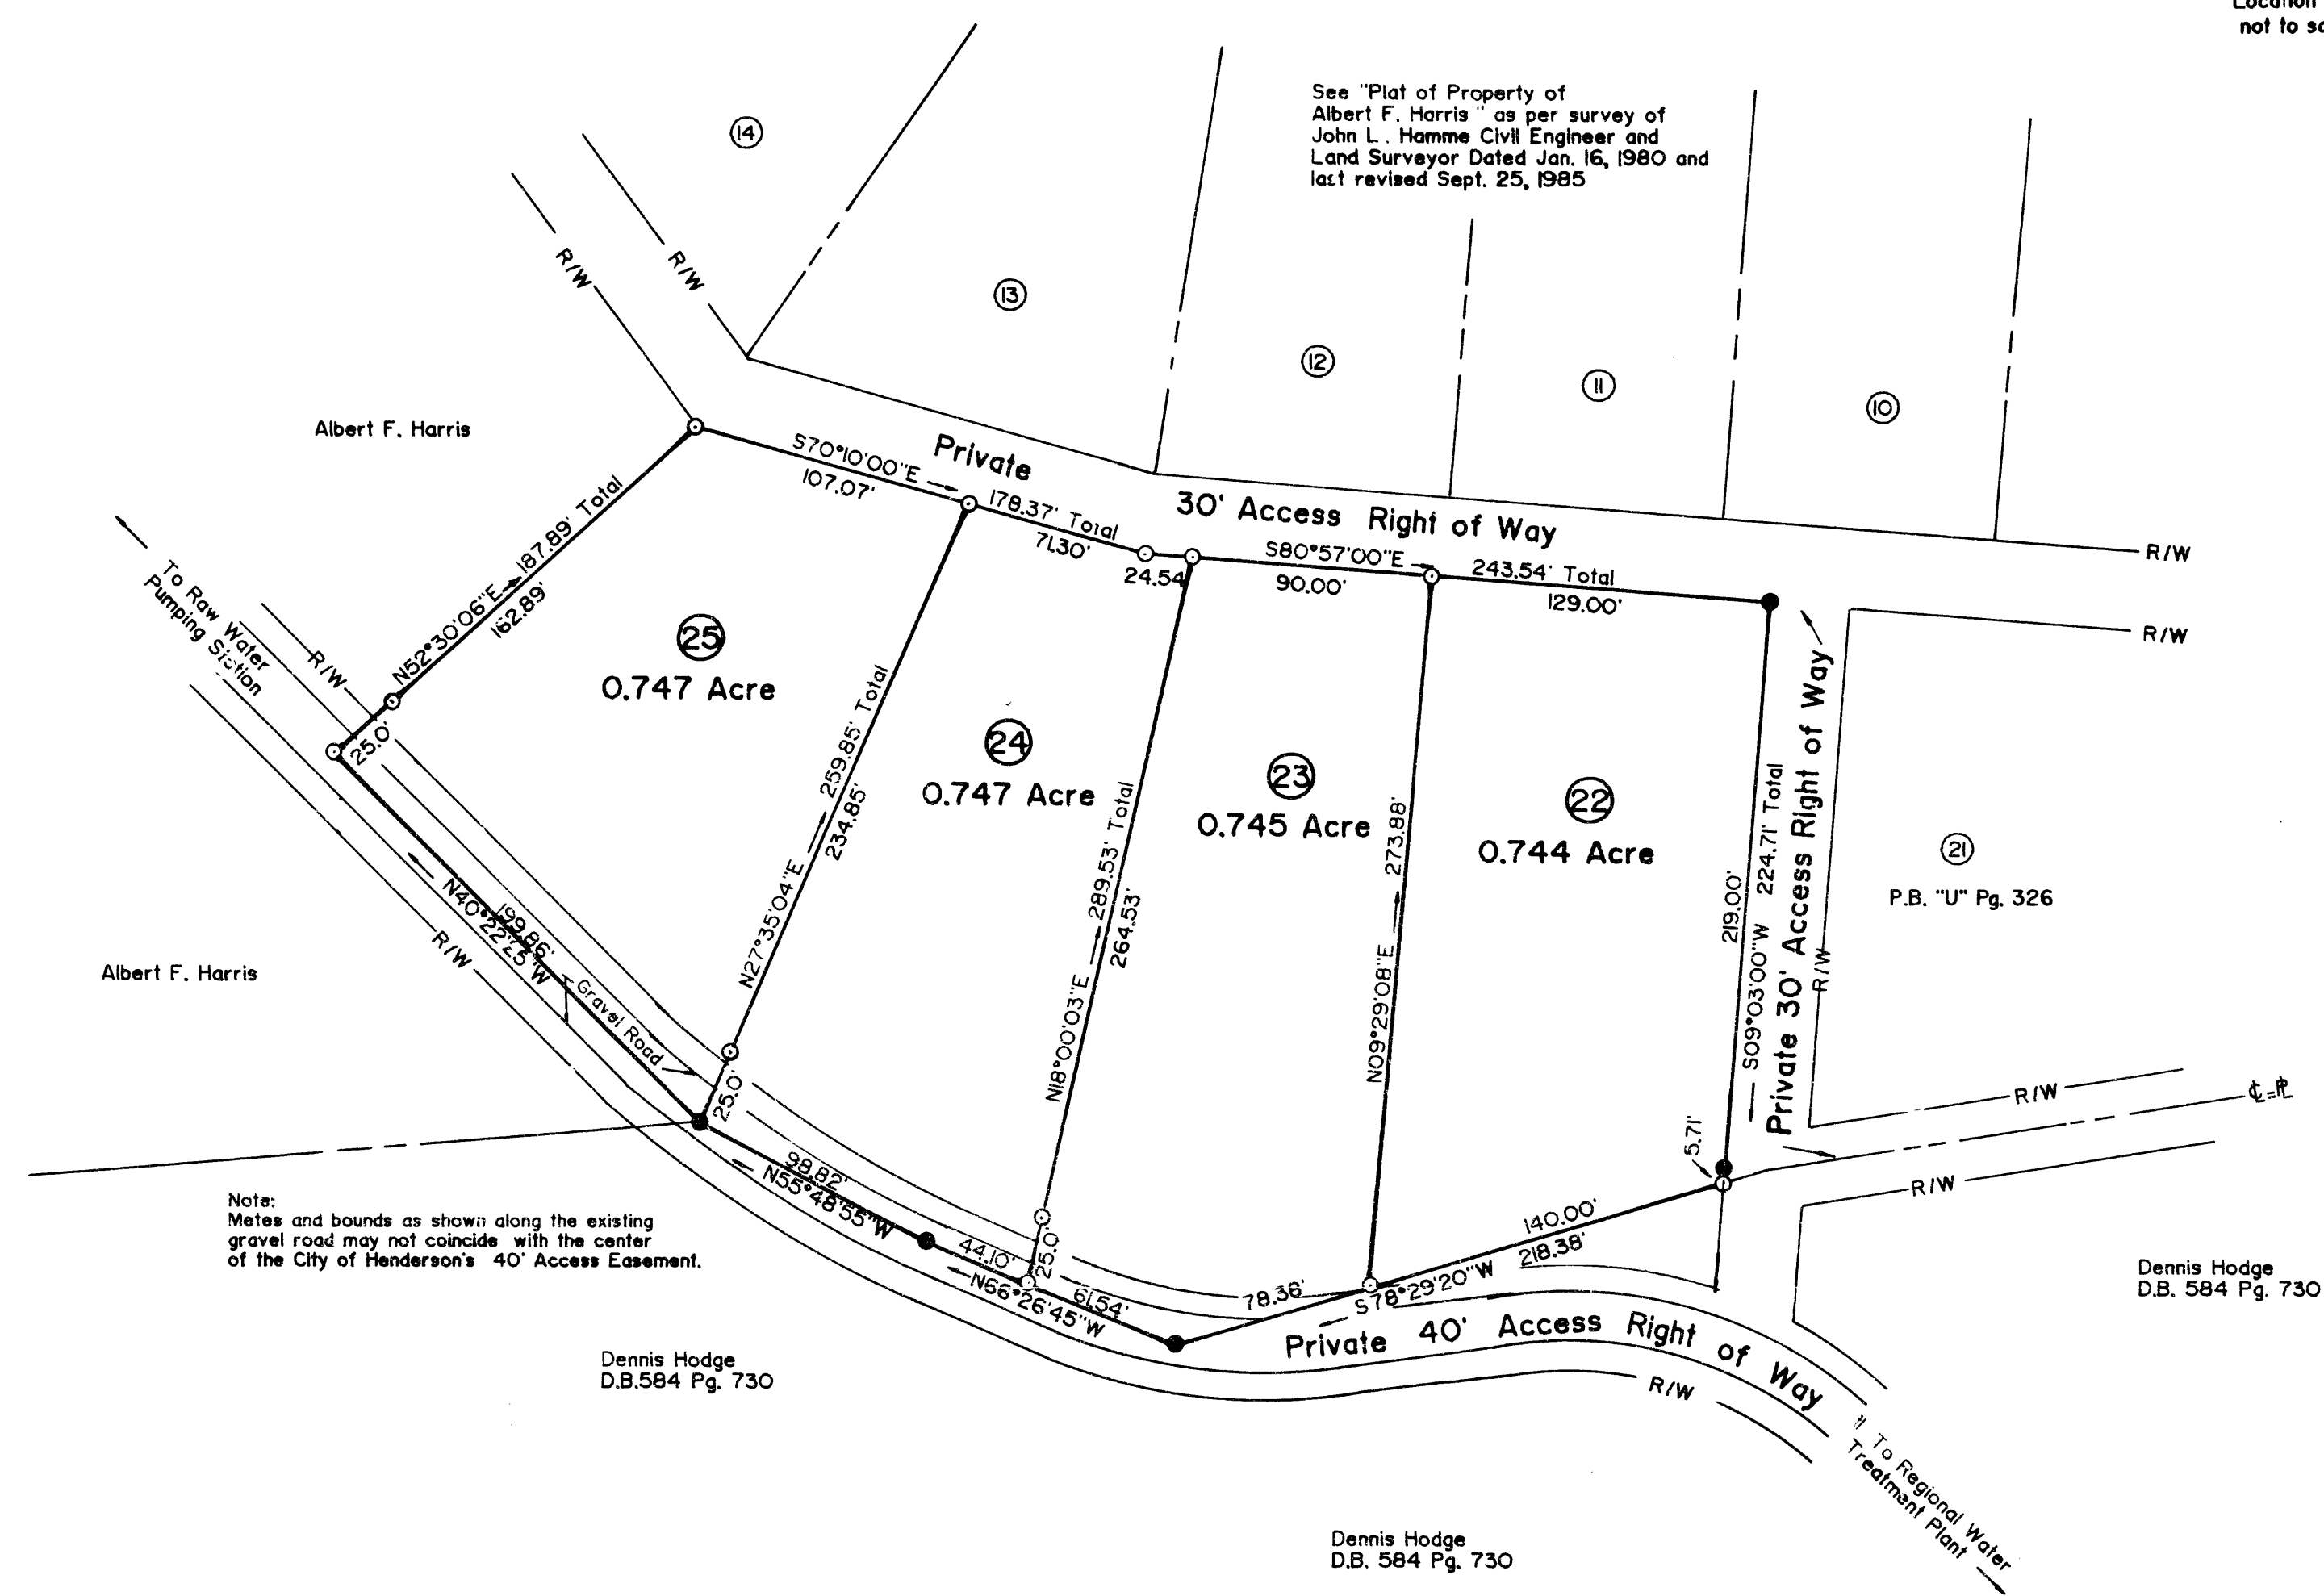
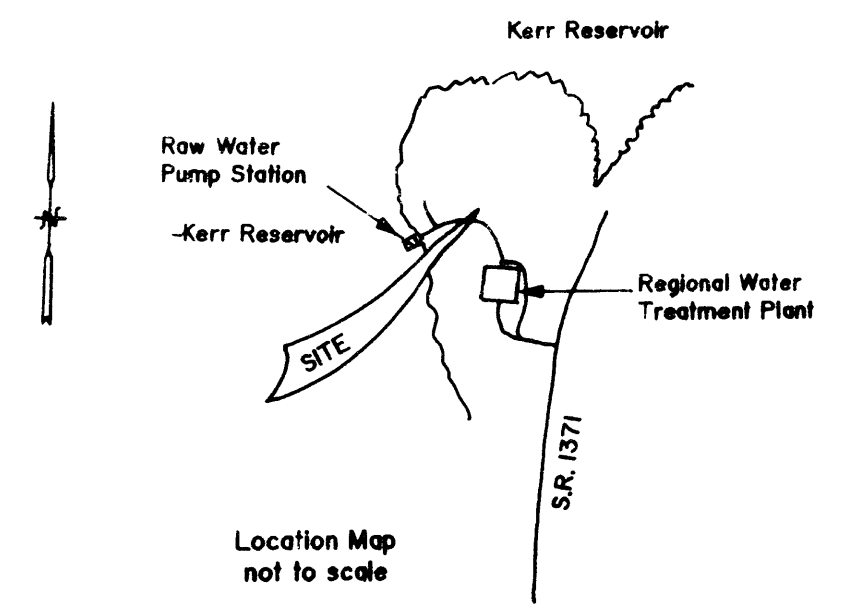



- LEGEND**
- Iron pin found
 - Iron pin set
 - ▲--- PK Nail found
 - △--- PK Nail set
 - Traverse point
 - Planted stone found
 - ⊙--- Concrete monument set
 - ⊙--- Concrete monument found
 - ⊠--- Concrete right-of-way monument found
 - ⊠--- Concrete right-of-way monument set
 - Iron pin set by found planted stone
 - ⊠--- Iron pin set (with stones)
 - ⊙--- N.C.G.S. Monument found
 - Utility pole
 - R/W--- Right-of-way
 - Property line
 - Fence
 - Existing San. Swr.
 - Proposed San. Swr.
 - Existing Storm Swr.
 - Proposed Storm Swr.
 - Ovhd. Elec. Pow. Line
 - Buried Elec. Pow. Line
 - Ovhd. Telephone Line
 - Buried Telephone Line
 - Existing gas main
 - Existing water main
 - Proposed water main
 - Center line

Reference:
D.B. 489 Pg. 794

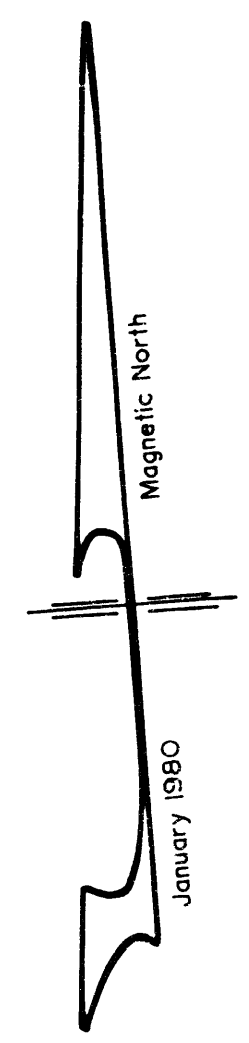

To the best of my knowledge this property is not located within 2000 feet of a N.C. Grid Monument.


The property indicated hereon is subject to all easements, agreements and rights-of-way of record prior to the date of this survey.

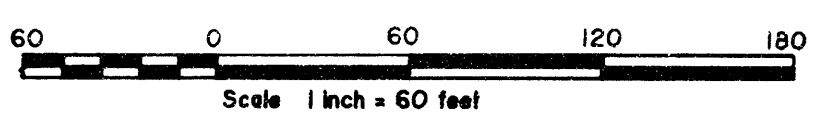

STATE OF NORTH CAROLINA, VANCE COUNTY
The foregoing certificate(s) of Charlotte M. Hamme, Notary
Public of Vance County, N.C.
is(are) certified to be correct. This instrument was presented for registration and recorded in this office in Book V, Page 190.
This 2 day of December, 1993, at 9:30 o'clock A.M.
By: Sarah H. Hale, Deputy
SARAH H. HALE, REGISTER OF DEEDS

Vance County, North Carolina
I, John Lee Hamme, certify, that under my direction and supervision this map was drawn from an actual field survey; that the error of closure of the survey as calculated by latitudes and departures is 1:10,000; that this map was prepared in accordance with G.S. 47-30 as amended.
I, a Notary Public of the County and State aforesaid certify that, John Lee Hamme, a registered

land surveyor, personally appeared before me this day and acknowledged the execution of the foregoing instrument.
Witness my hand and official stamp or seal this 1ST day of DEC, 19 93.
Charlotte M. Hamme
Notary Public
My commission expires OCTOBER 2, 1998

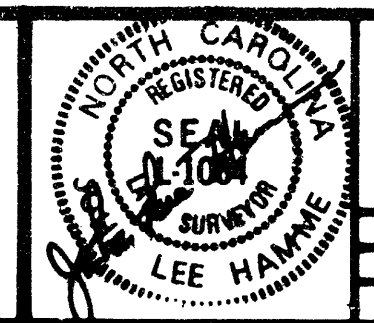

JOHN L. HAMME
CIVIL ENGINEER & LAND SURVEYOR
151 BELLE ST.
HENDERSON, N.C. 27536
Prepared by NRH-JLH Work Sheet 44
Date July 28, 1987
Scale 1 inch = 60 feet

06006 Property Surveyed For
Albert F. Harris
Middleburg Township
Vance County, North Carolina