



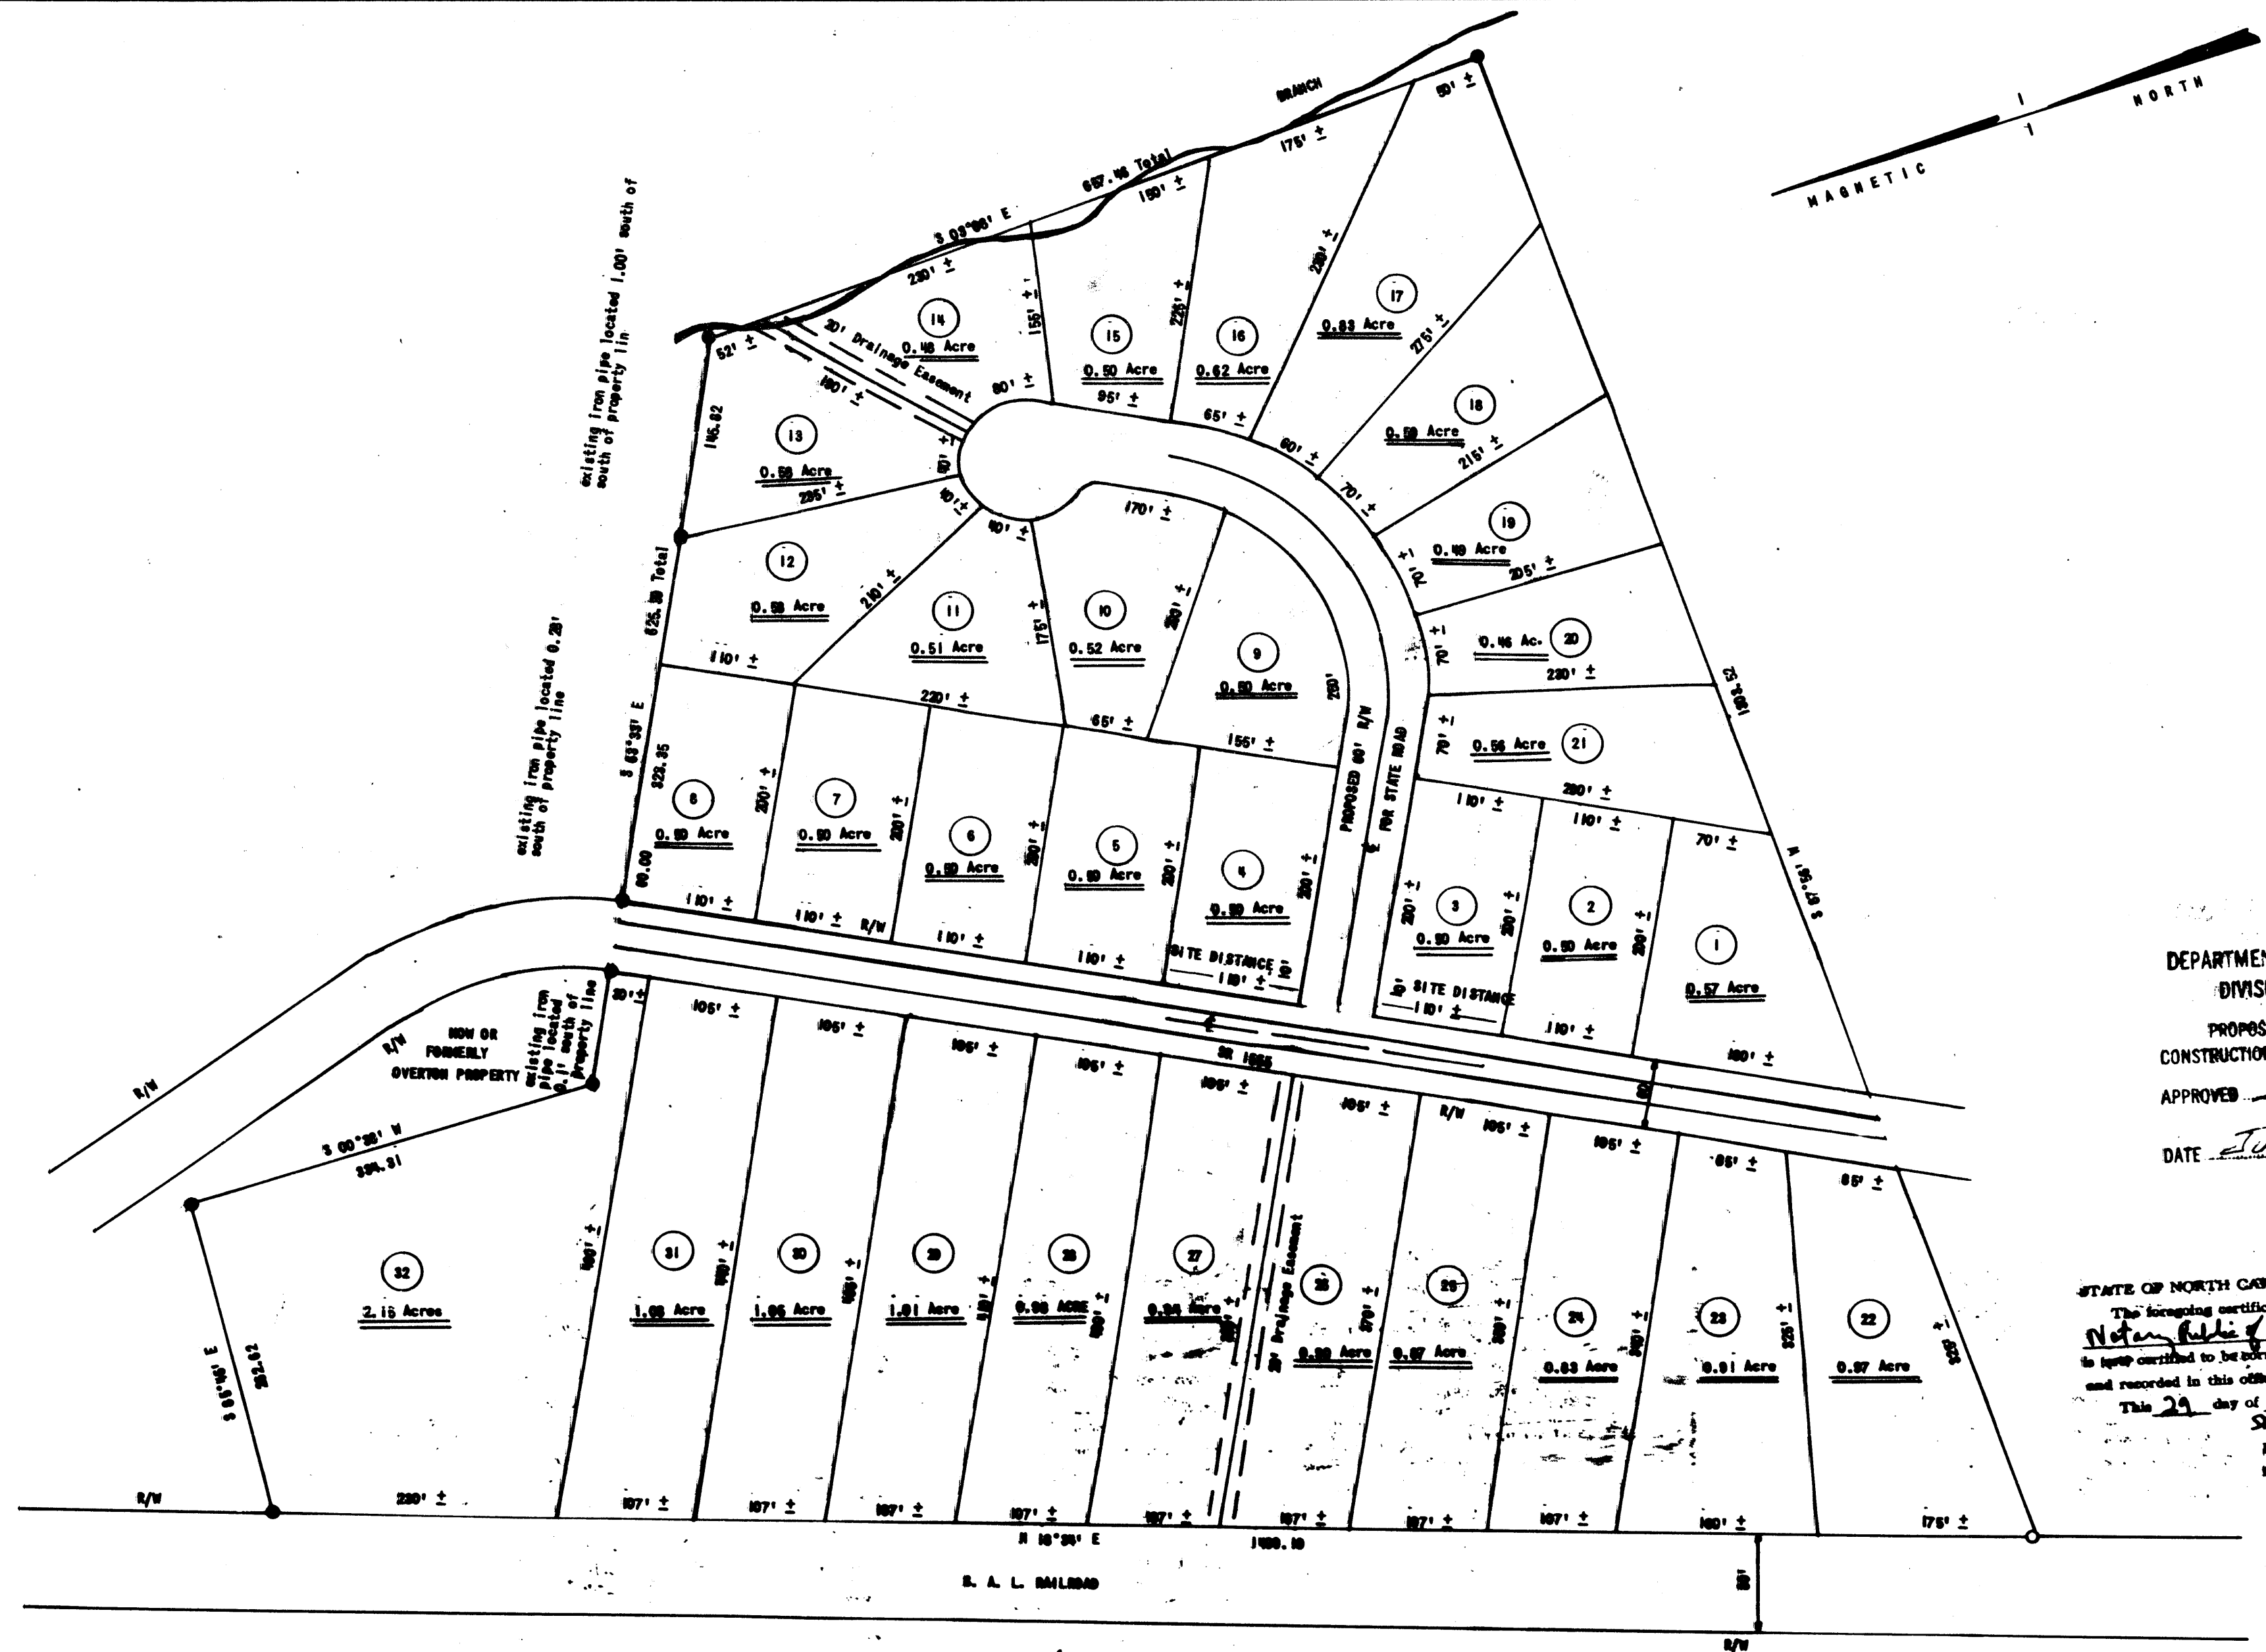



DEPARTMENT OF TRANSPORTATION
DIVISION OF HIGHWAYS
PROPOSED SUBDIVISION ROAD
CONSTRUCTION STANDARDS CERTIFICATION
APPROVED S. R. Rose
DISTRICT CHIEF
DATE June 15 1979

STATE OF NORTH CAROLINA, VANCE COUNTY.
The foregoing certificate of Brunetta R. Taylor
Notary Public for Vance County, NC
is hereby certified to be correct. This instrument was presented for registration
and recorded in this office in Book T, Page 829
This 29 day of June, 1979 at 12:00 o'clock P.
BY Sandra Hale, REGISTER OF DEEDS
ASSISTANT REGISTER OF DEEDS

LEGEND
● existing iron pipe (control)
○ new iron pipe

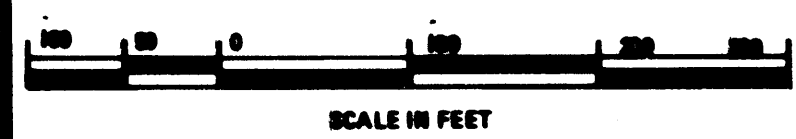

I, ROBERT G. WILLIAMS, certify that under my direction and supervision this map was drawn from an actual field survey; that the error of closure of the survey as calculated by latitudes and departures is 1:5,000; that this map was prepared in accordance with G. S. 47-30 as amended.
Witness my hand and seal this 16 day of April, 1979.
R.G.W. L-1417 Robert G. Williams
Sworn to and subscribed before me this 16 day of April, 1979.
My commission expires 12-30-82.
Brunetta R. Taylor
NOTARY PUBLIC

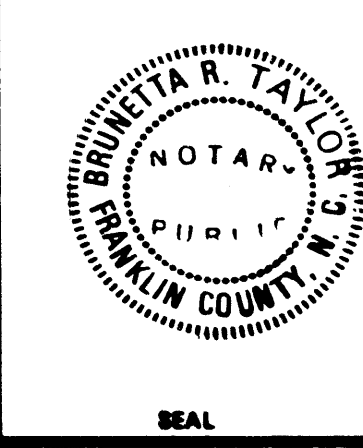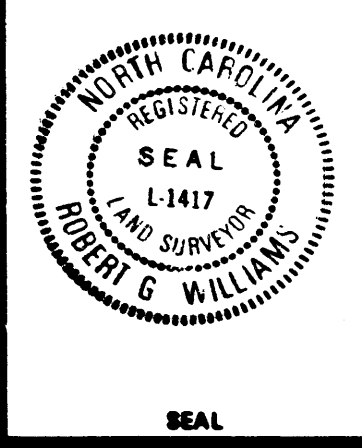

PROPOSED LOT DESIGN FOR
WHITE'S REALTY & INVESTMENT
KITRELL TOWNSHIP
VANCE COUNTY
NORTH CAROLINA

MULLEN, WILLIAMS & PEARCE, P. A.
REGISTERED LAND SURVEYORS
ZEBULON, NORTH CAROLINA
DRAWN BY: RGW & TMW
CHECKED BY: RGW
DATE: 5-16-79
SCALE: 1" = 100'