


0-222

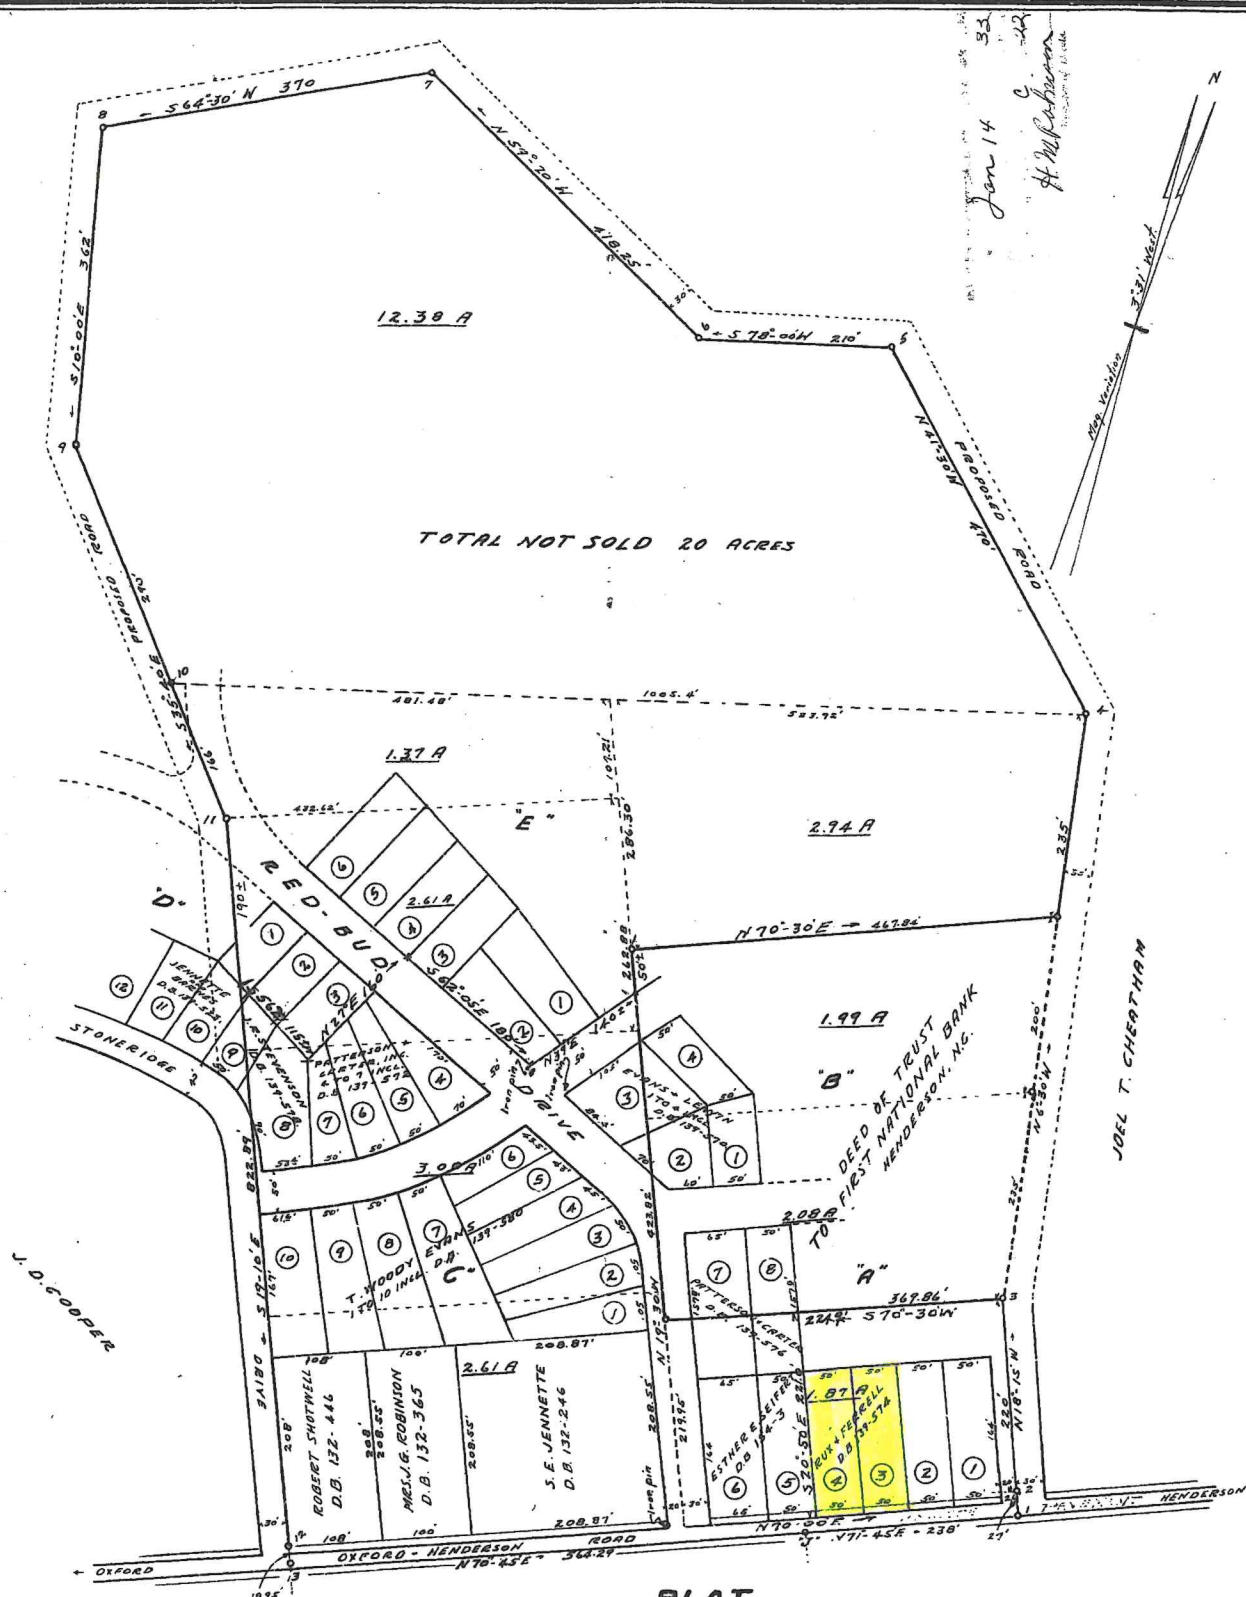

PLAT

*B. FRANK HARRIS OR THE NATIONAL REALTY & INSURANCE CO. PROPERTY
on North side of Henderson Oxford Road and West of property owned by
Jael T. Chatham See deed book 114, page 566.
This property is covered by deed of trust to IRVIN G. WATKINS,
TRUSTEE, except lots sold and released as shown on this plat. Deed
of trust recorded in book 127, pages 47 & 48.*


SCALE:

SCALE: 1"=100' May 9, 1930
Plot made from map by Eric A. Flannagan, recorded in map book
"A". page 60 and surveys by me.

May 9, 1930

J. E. Fennell

Registered Engr

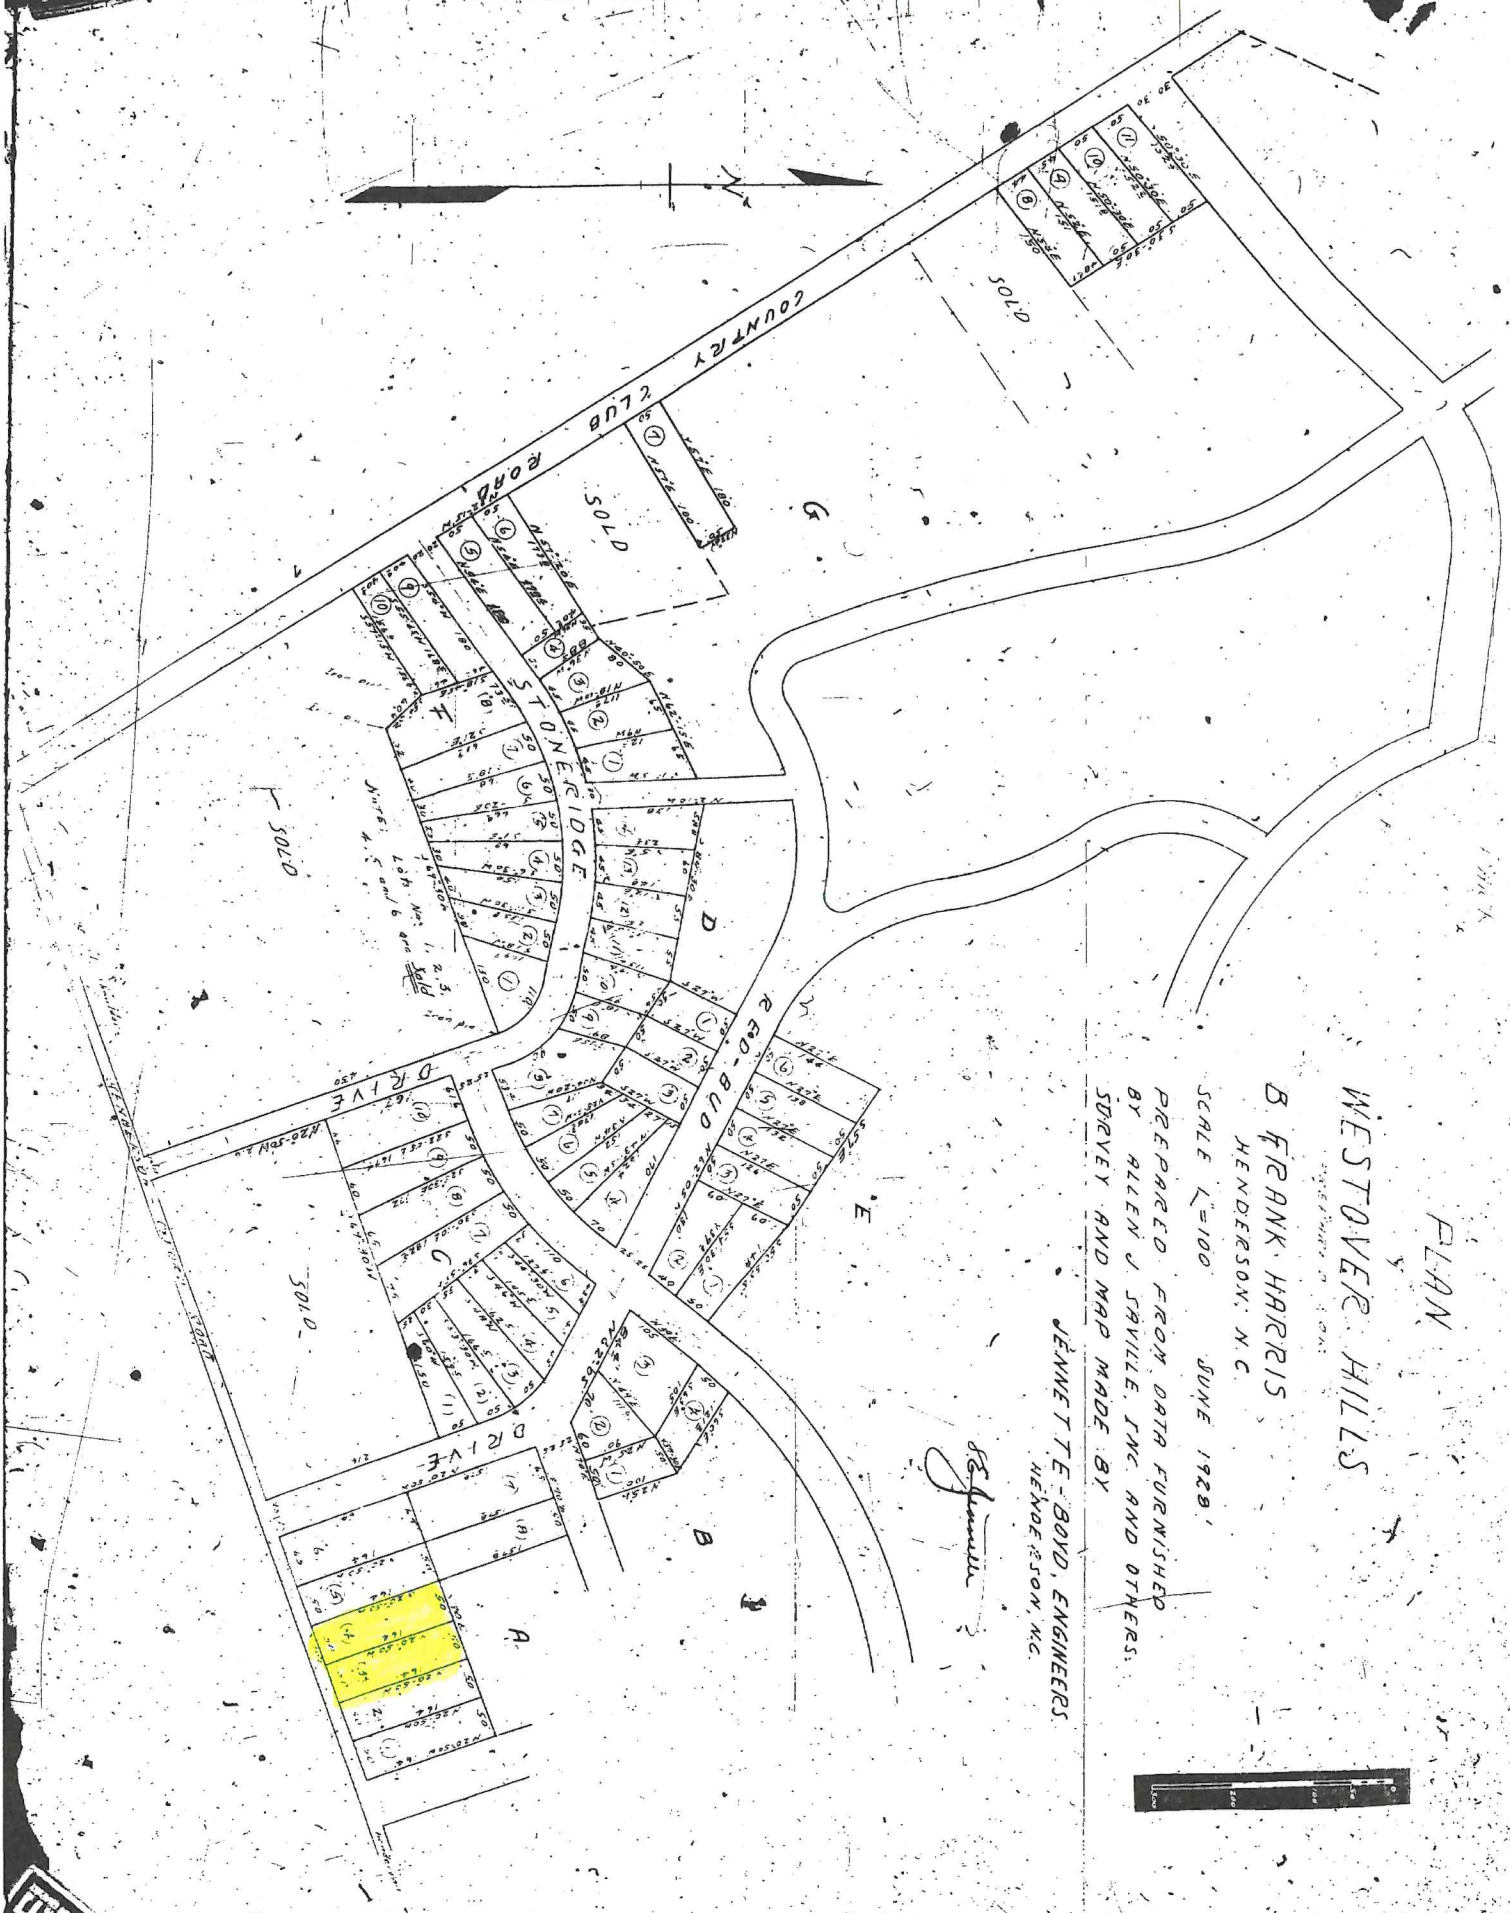

PLAN
WESTOVER HILLS

B FRANK HARRIS
HENDERSON, NC

SCALE 1"=100' JUNE 1928

PREPARED FROM DATA FURNISHED
BY ALLEN J. SAVILLE, INC. AND OTHERS.
SURVEY AND MAP MADE BY

JENNETTE-BOYD, ENGINEERS
HENDERSON, NC.

Allen J. Saville

