
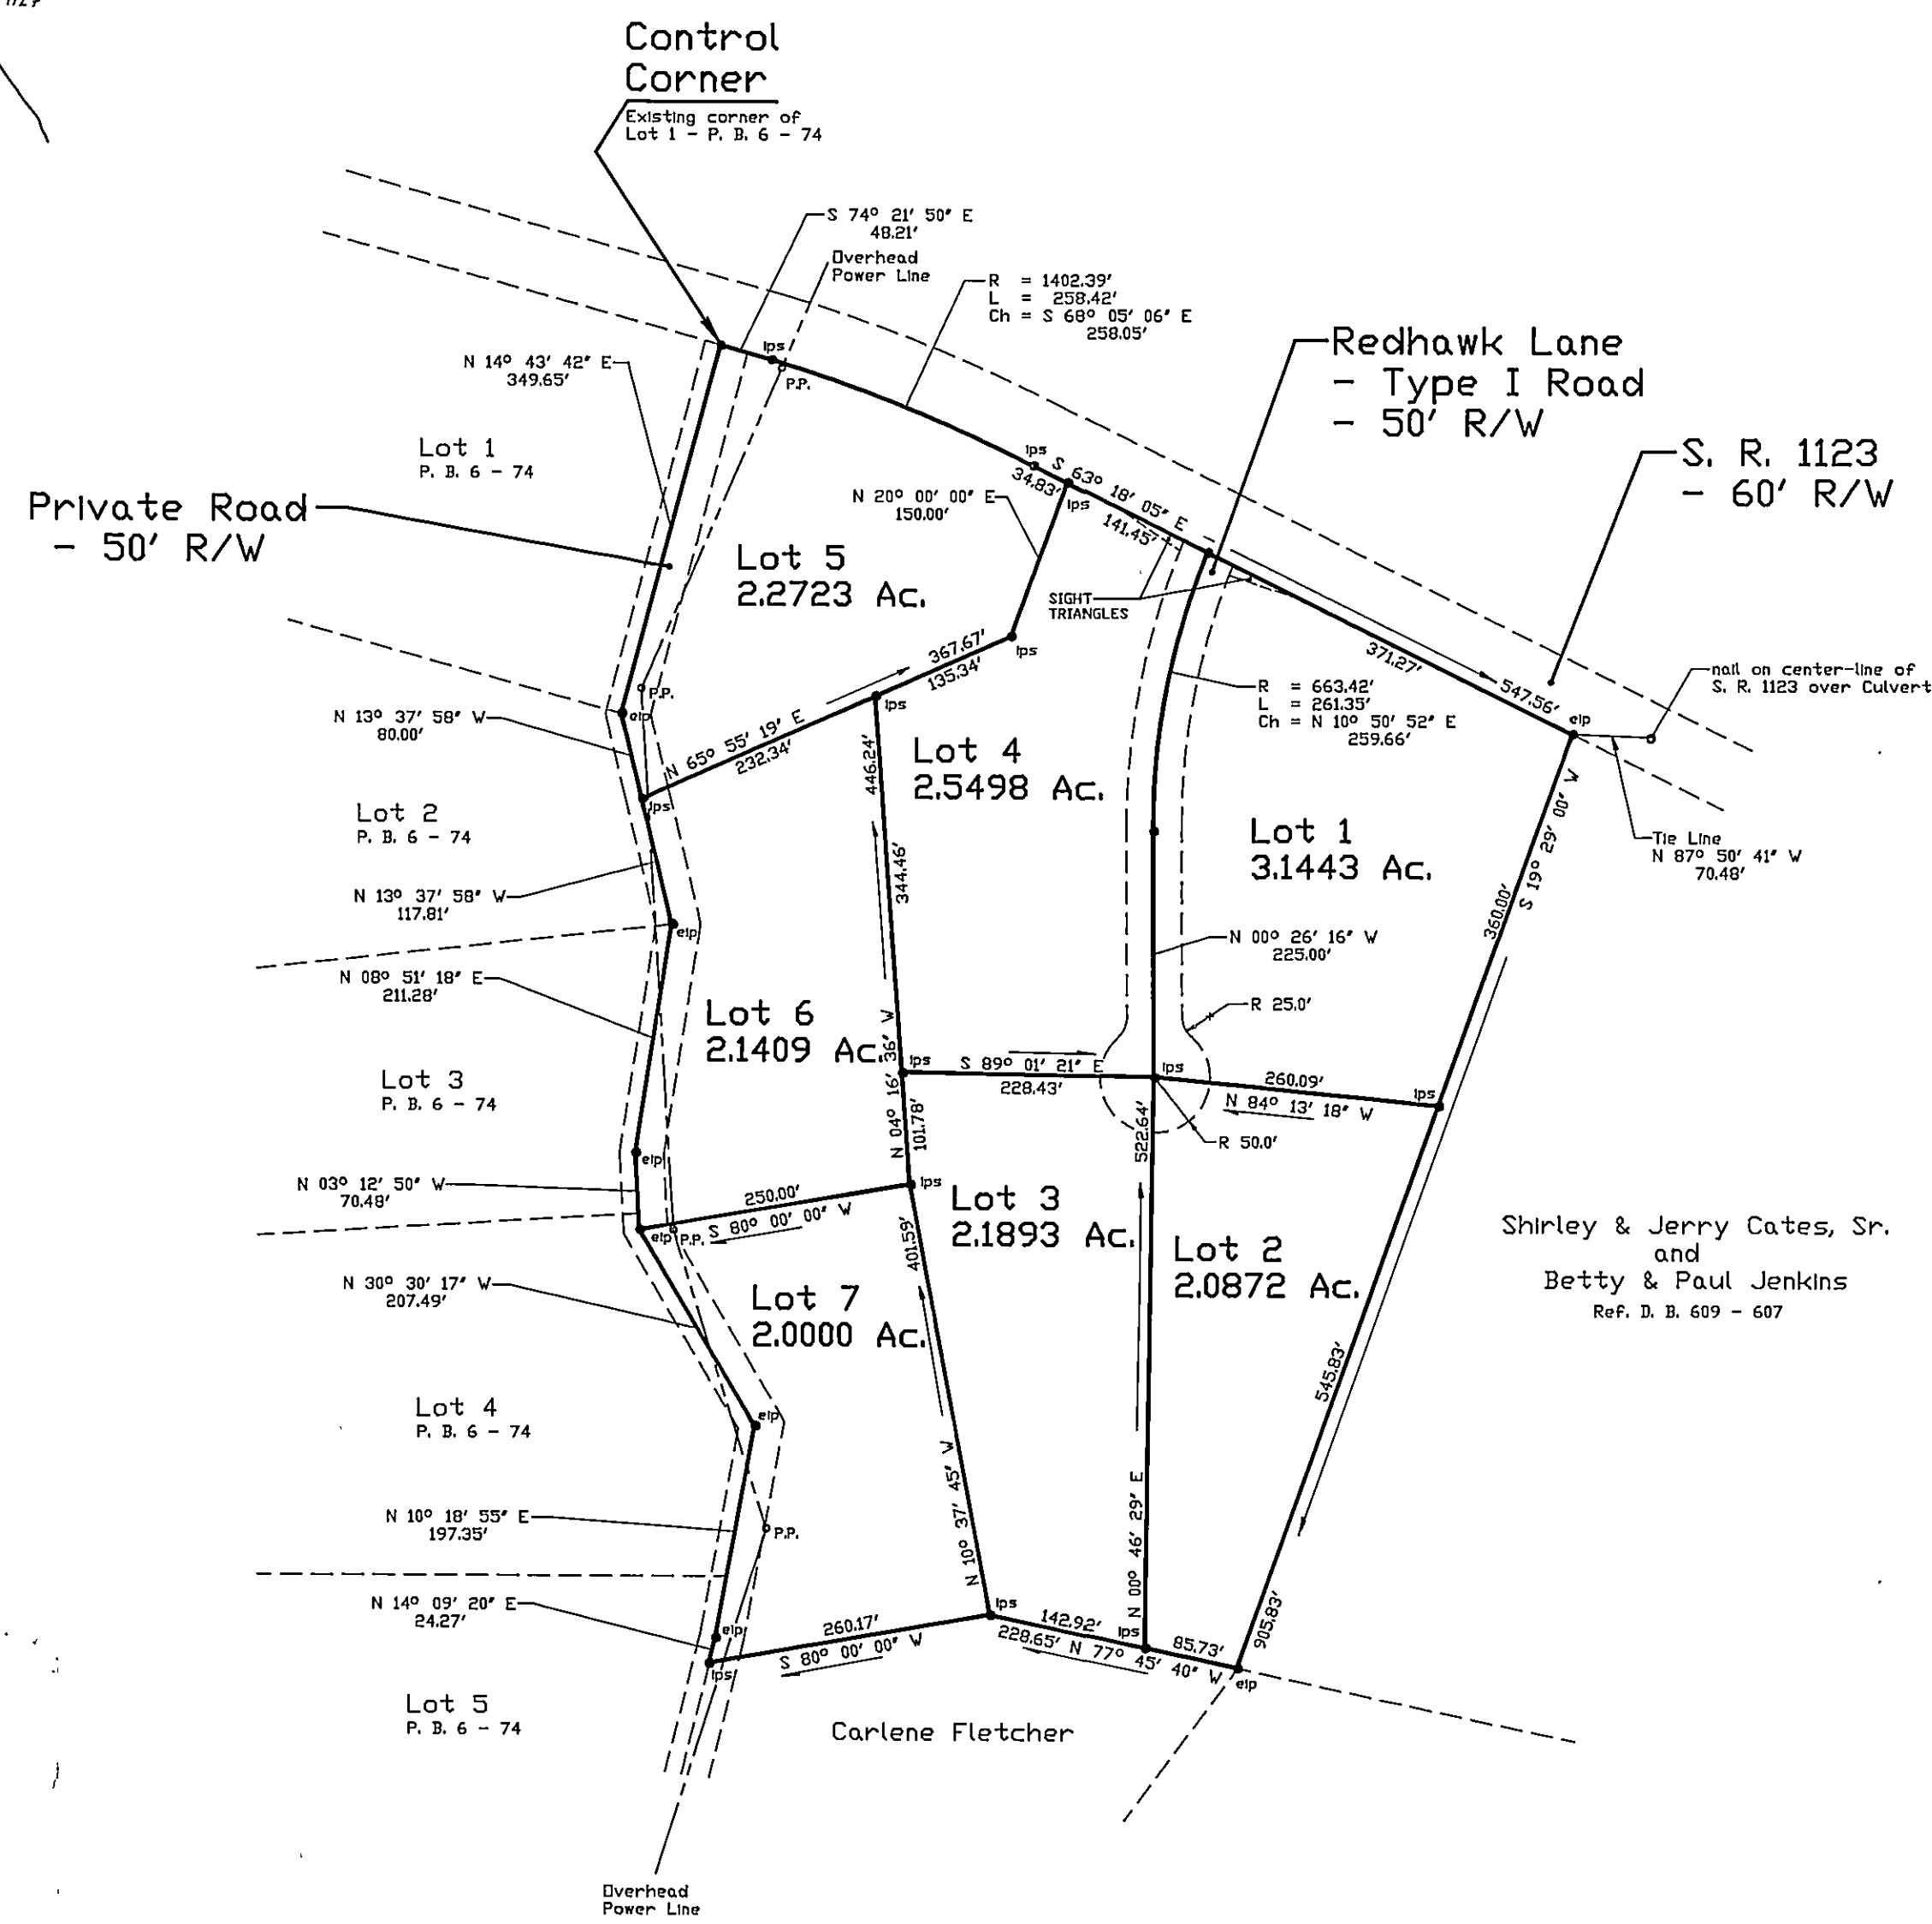


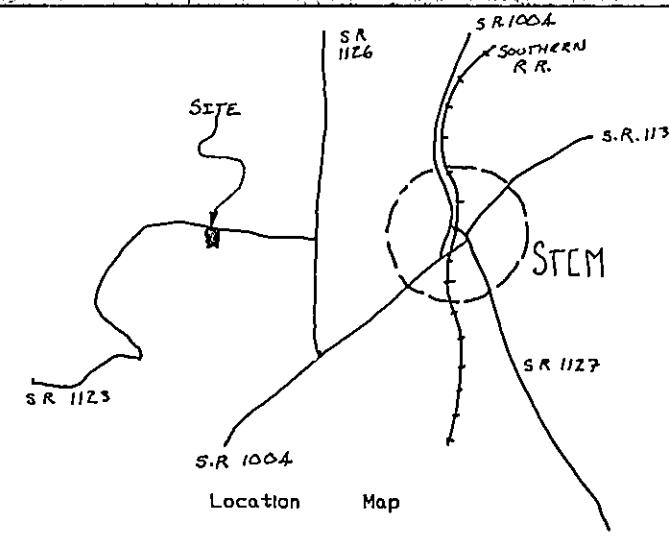

CERTIFICATE OF OWNERSHIP
I hereby certify that I am the owner of the property shown and described hereon which was conveyed to me by deed recorded in the Granville County Register of Deeds Office in Book 116, Page 141, and that I hereby adopt this plan of subdivision with my free consent. Further, I hereby certify that the land as shown hereon is within the subdivision regulation jurisdiction of Granville County, North Carolina.

Carlene E. Fletcher 11-18-94
Owner Date

HEALTH DEPARTMENT APPROVAL
I hereby certify that the Granville County environmental health section has performed or supervised a preliminary field evaluation of this subdivision entitled Fletcher Estates Subdivision and said property may be subdivided into lots as shown hereon, provided however, that each individual lot must undergo a satisfactory field investigation for an improvement permit for a ground absorption sewage disposal system and water supply prior to the issuance of a building permit.

Charles R. Noflin, Jr. 12-8-94
Supervisor, Environmental Health Section Date
or Authorized Representative

WATERSHED CERTIFICATE OF APPROVAL
I certify that the subdivision of property shown hereon complies with the Watershed Protection Ordinance of Granville County.

Gregory A. White 12/9/94
Granville County Watershed Administrator Date

NOTICE
This property is located within a Public Water Supply Watershed and development restrictions may apply. Any further subdivision and/or development of this property shall meet the requirements of the Granville County Watershed Protection Ordinance.

I, James R. Wilson, Registered Land Surveyor, do hereby certify that this plat is of a survey that creates a subdivision of land within the area of a county of municipality that has an ordinance that regulates parcels of land.

James R. Wilson 11-18-94
James R. Wilson R. L. S. No. L - 2452 Date

CERTIFICATE OF APPROVAL FOR RECORDING
I hereby certify that the subdivision plat as depicted hereon has been granted final approval pursuant to the Granville County Subdivision Regulation.


Gregory A. White 12/9/94
Granville County Planning Department Date

I, James R. Wilson, certify that this plat was drawn under my supervision from an actual survey made under my supervision; that the error of closure as calculated by latitudes and departures is 1:10,000+; that the boundaries not surveyed are shown as broken lines plotted from information found in Book 116, Page 141; that this plat was prepared in accordance with G.S. 47-30 as amended. Witness my original signature, registration number and seal this 6th day of October, A.D., 1994.

James R. Wilson
Registered Land Surveyor
L-2452
Registration Number
North Carolina, Granville County.

I, Linda W. Wilson, a Notary Public of the County and State aforesaid, certify that James R. Wilson, a registered land surveyor, personally appeared before me this day and acknowledged the execution of the foregoing instrument. Witness my hand and official stamp or seal, this 6th day of October, 1994.

Linda W. Wilson
Notary Public
6 - 17 - 98
My commission expires

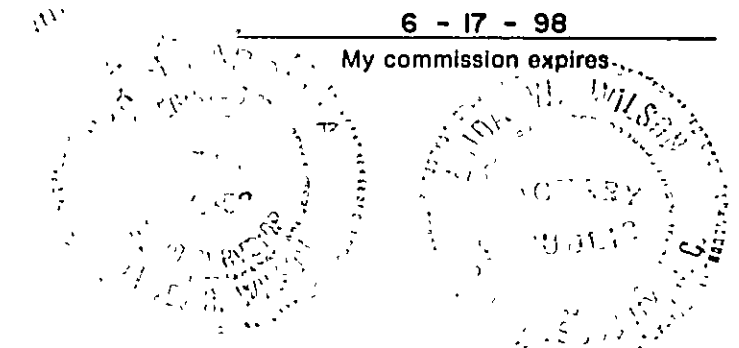


STATE OF NORTH CAROLINA, GRANVILLE COUNTY
The foregoing certificate of Linda W. Wilson, a Notary Public of Granville County, N.C. is certified to be correct.

This instrument was presented for registration and filed in this office in Book 116 Page 141
This 9th day of Dec. 1994
at 4:46 o'clock P. M.

Shirley E. Ford Spurgeon R. Betts, Deputy
Register of Deeds

LEGEND

ecn	Existing concrete monument
elp	Existing iron pin
lps	Iron pin set
epk	Existing PK nail
pkp	PK nail set

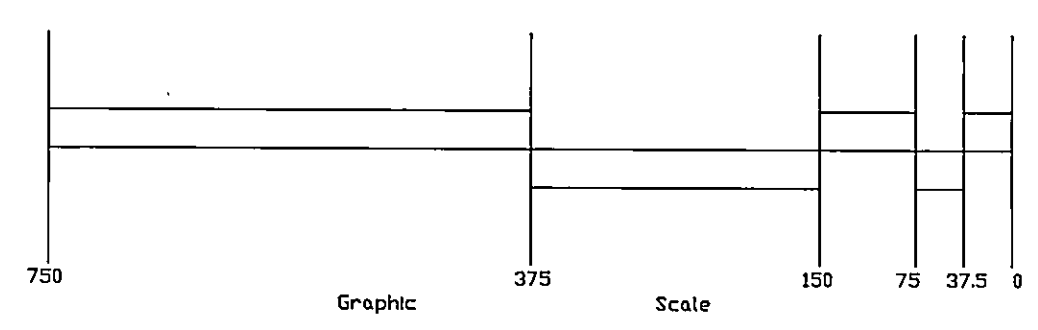

Recorded in Map Book 16, Page 141, Granville Co. Registry.

SURVEY FOR: Fletcher Estates Subdivision Tally Ho Township Granville County, North Carolina		James R. Wilson Registered Land Surveyor Main Street • Creedmoor, N.C. 919-528-3184
Scale: 1" = 150 Date: 10 - 6 - 94 File No.: 094 - 188		